




B.M. 127.80 N.E. COR. CONC. PARCH. E.S. HOUSE N.W. COR. CLARENCE 24TH
 B.M. 127.13 R.R. SPIKE E.S. 40' OAKWOOD TR. S.E. COR. 24TH AMIDON
 CHAINING EAST ON SOUTH PROP. LINE.

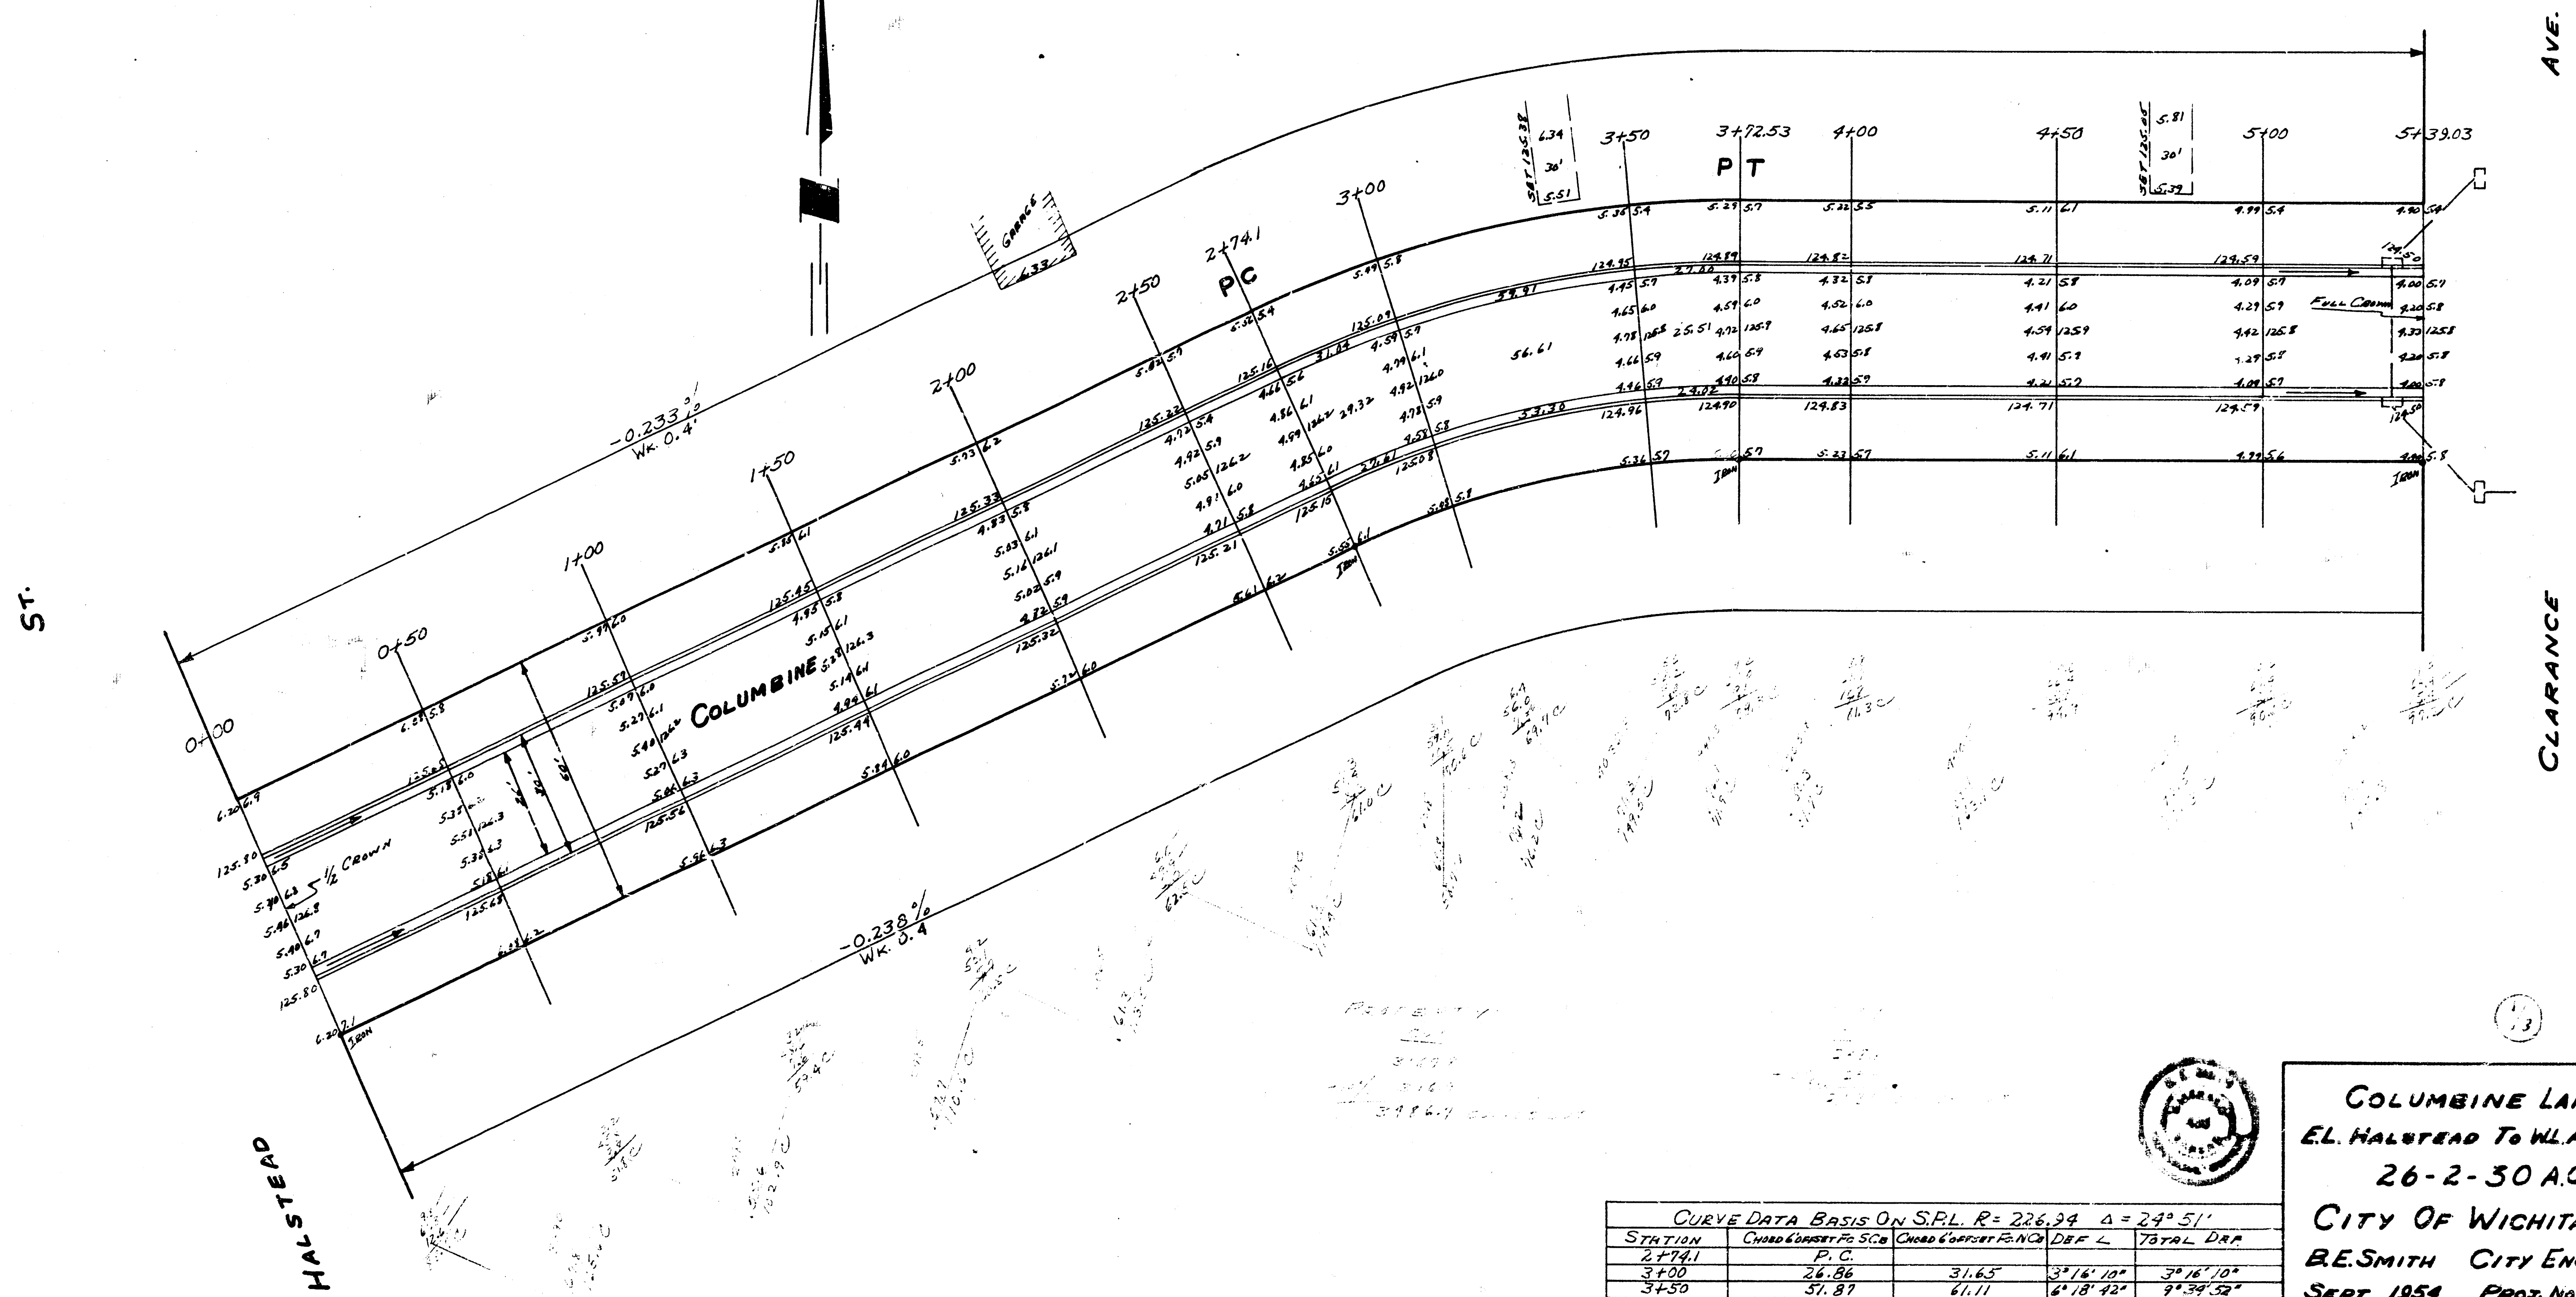

CURVE DATA BASIS ON S.B.L. R=226.34 Δ=24° 51'				
STATION	CHORD CORRESP. TO S.C.	CHORD CORRESP. TO T.C.	DEF. L.	TOTAL D.P.
2+74.1				
3+00	26.86	31.65	3° 16' 10"	3° 16' 10"
3+50	57.87	61.11	6° 18' 42"	9° 34' 52"
3+72.53	22.41	27.53	2° 33' 39"	12° 25' 37"

COLUMBINE LANE
 EL. HALSTEAD TO WILAMIDON
 26-2-30 A.C.
 CITY OF WICHITA, KAN.
 B.E. SMITH CITY ENGINEER
 SEPT 1954 PROJ. NO. CH-174

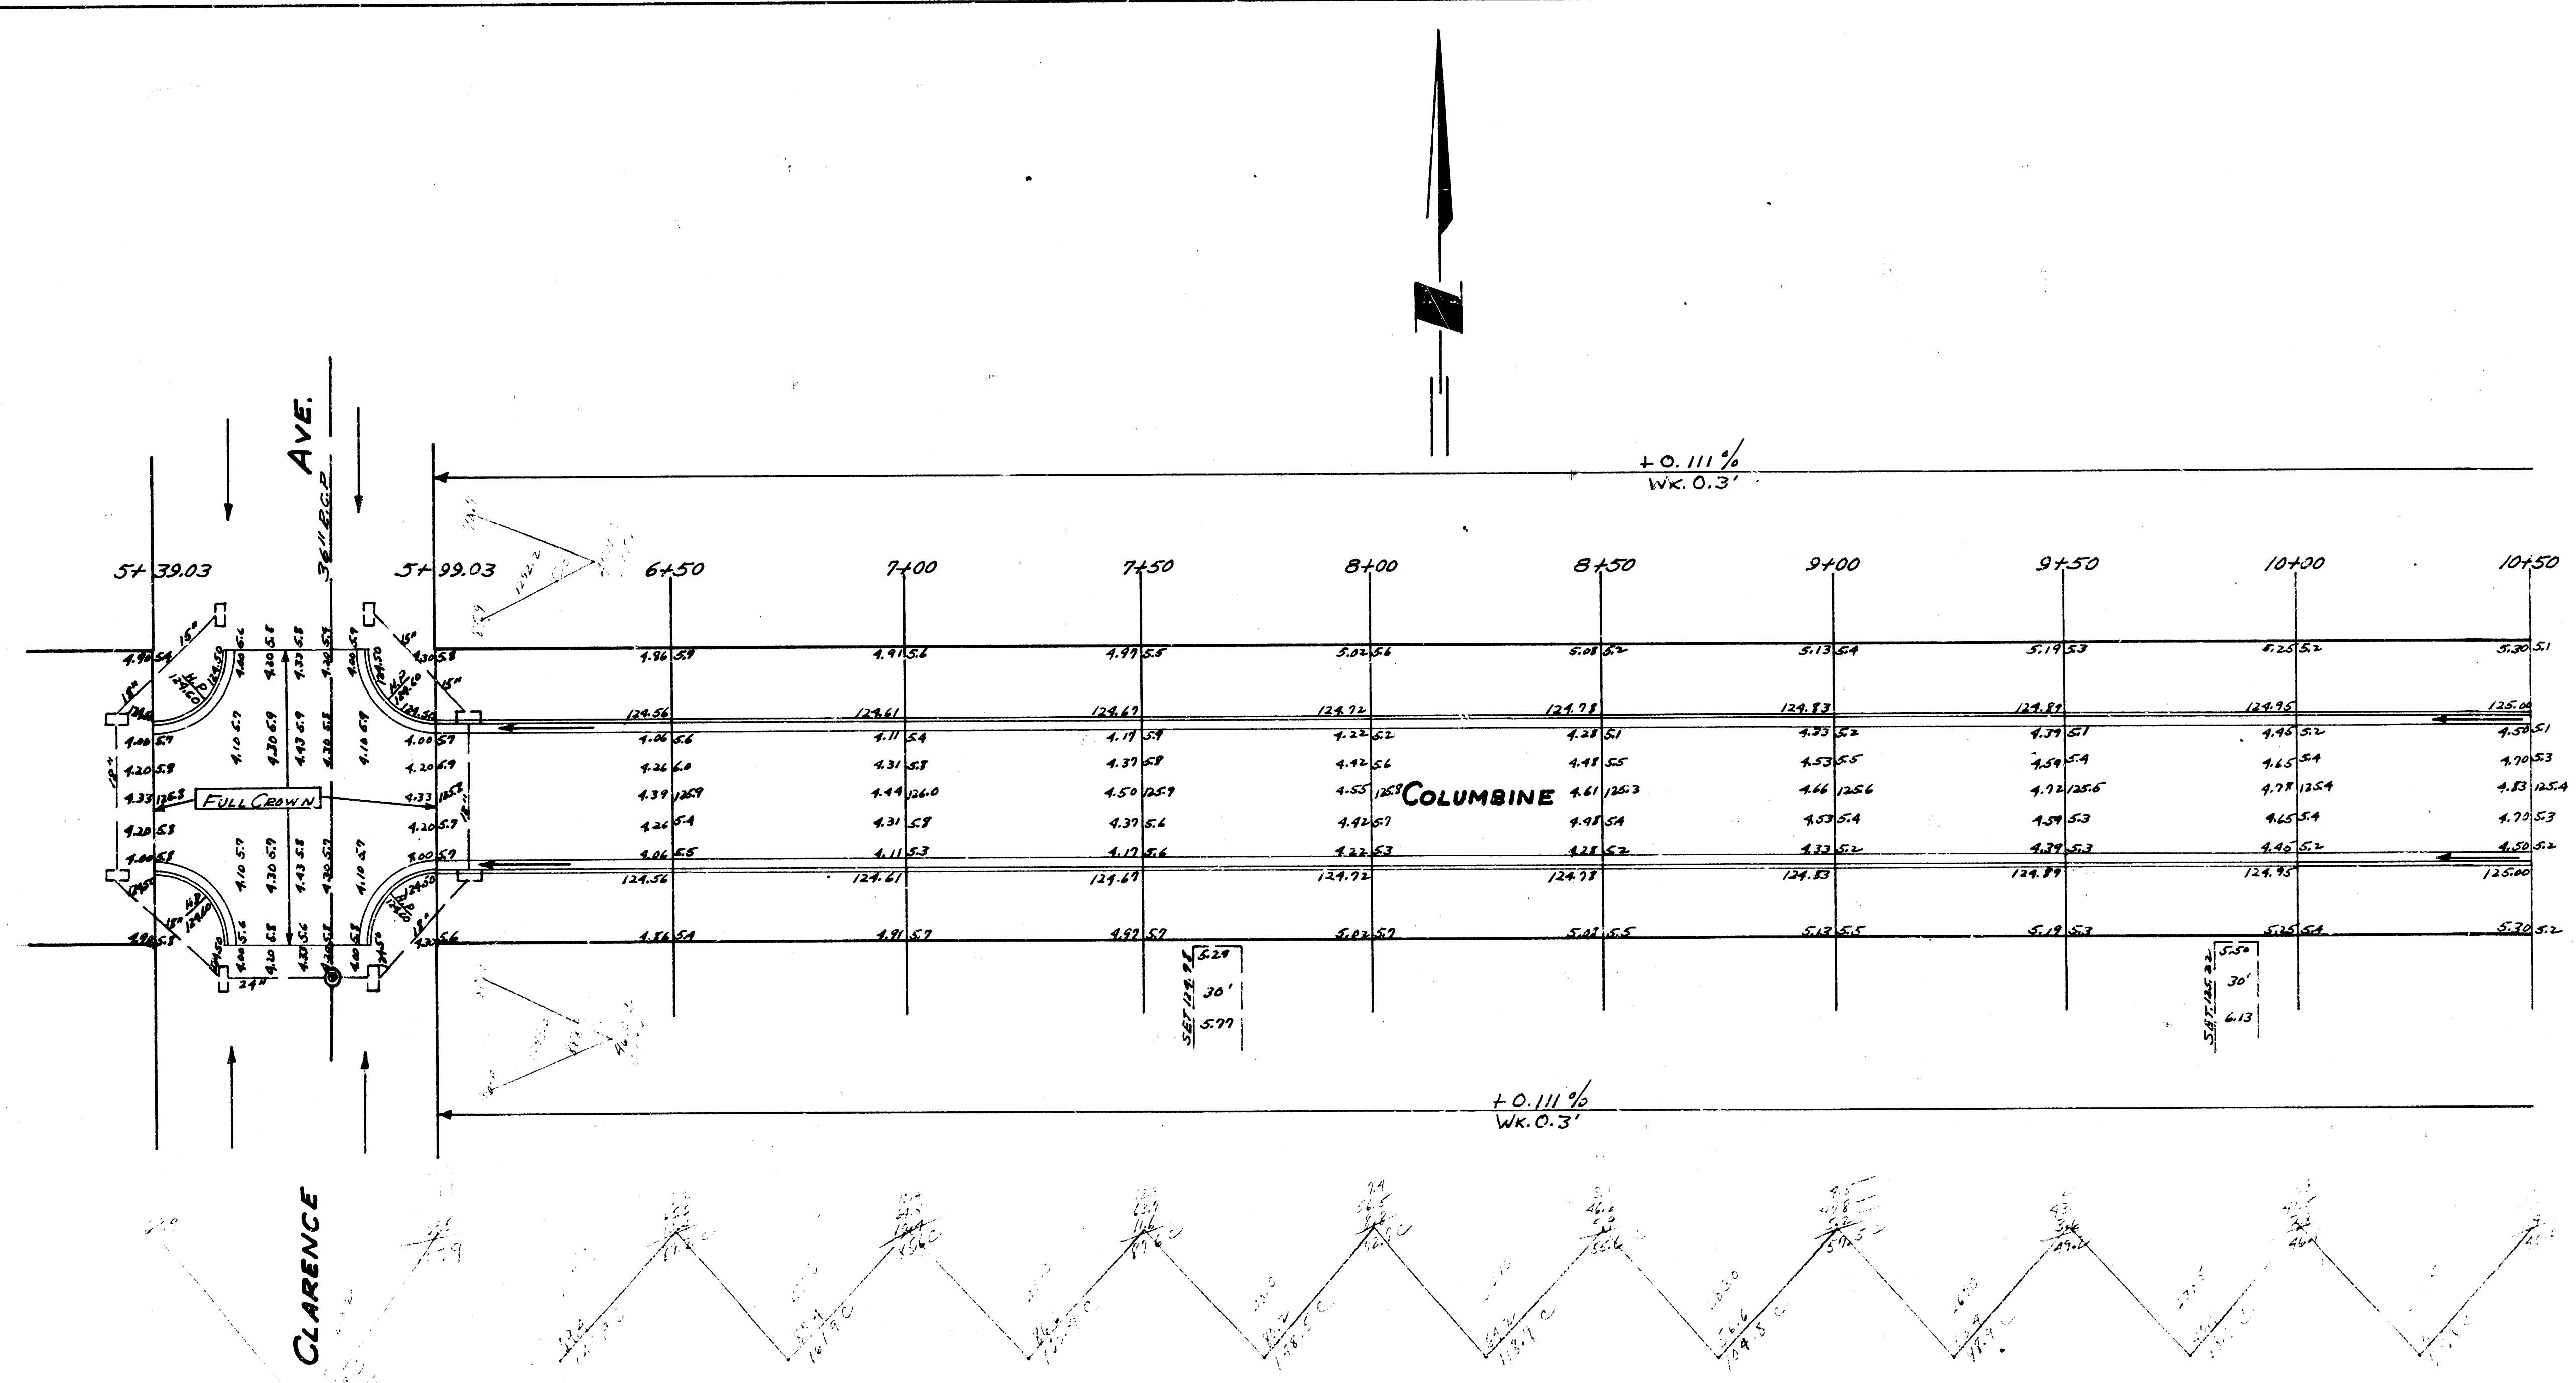

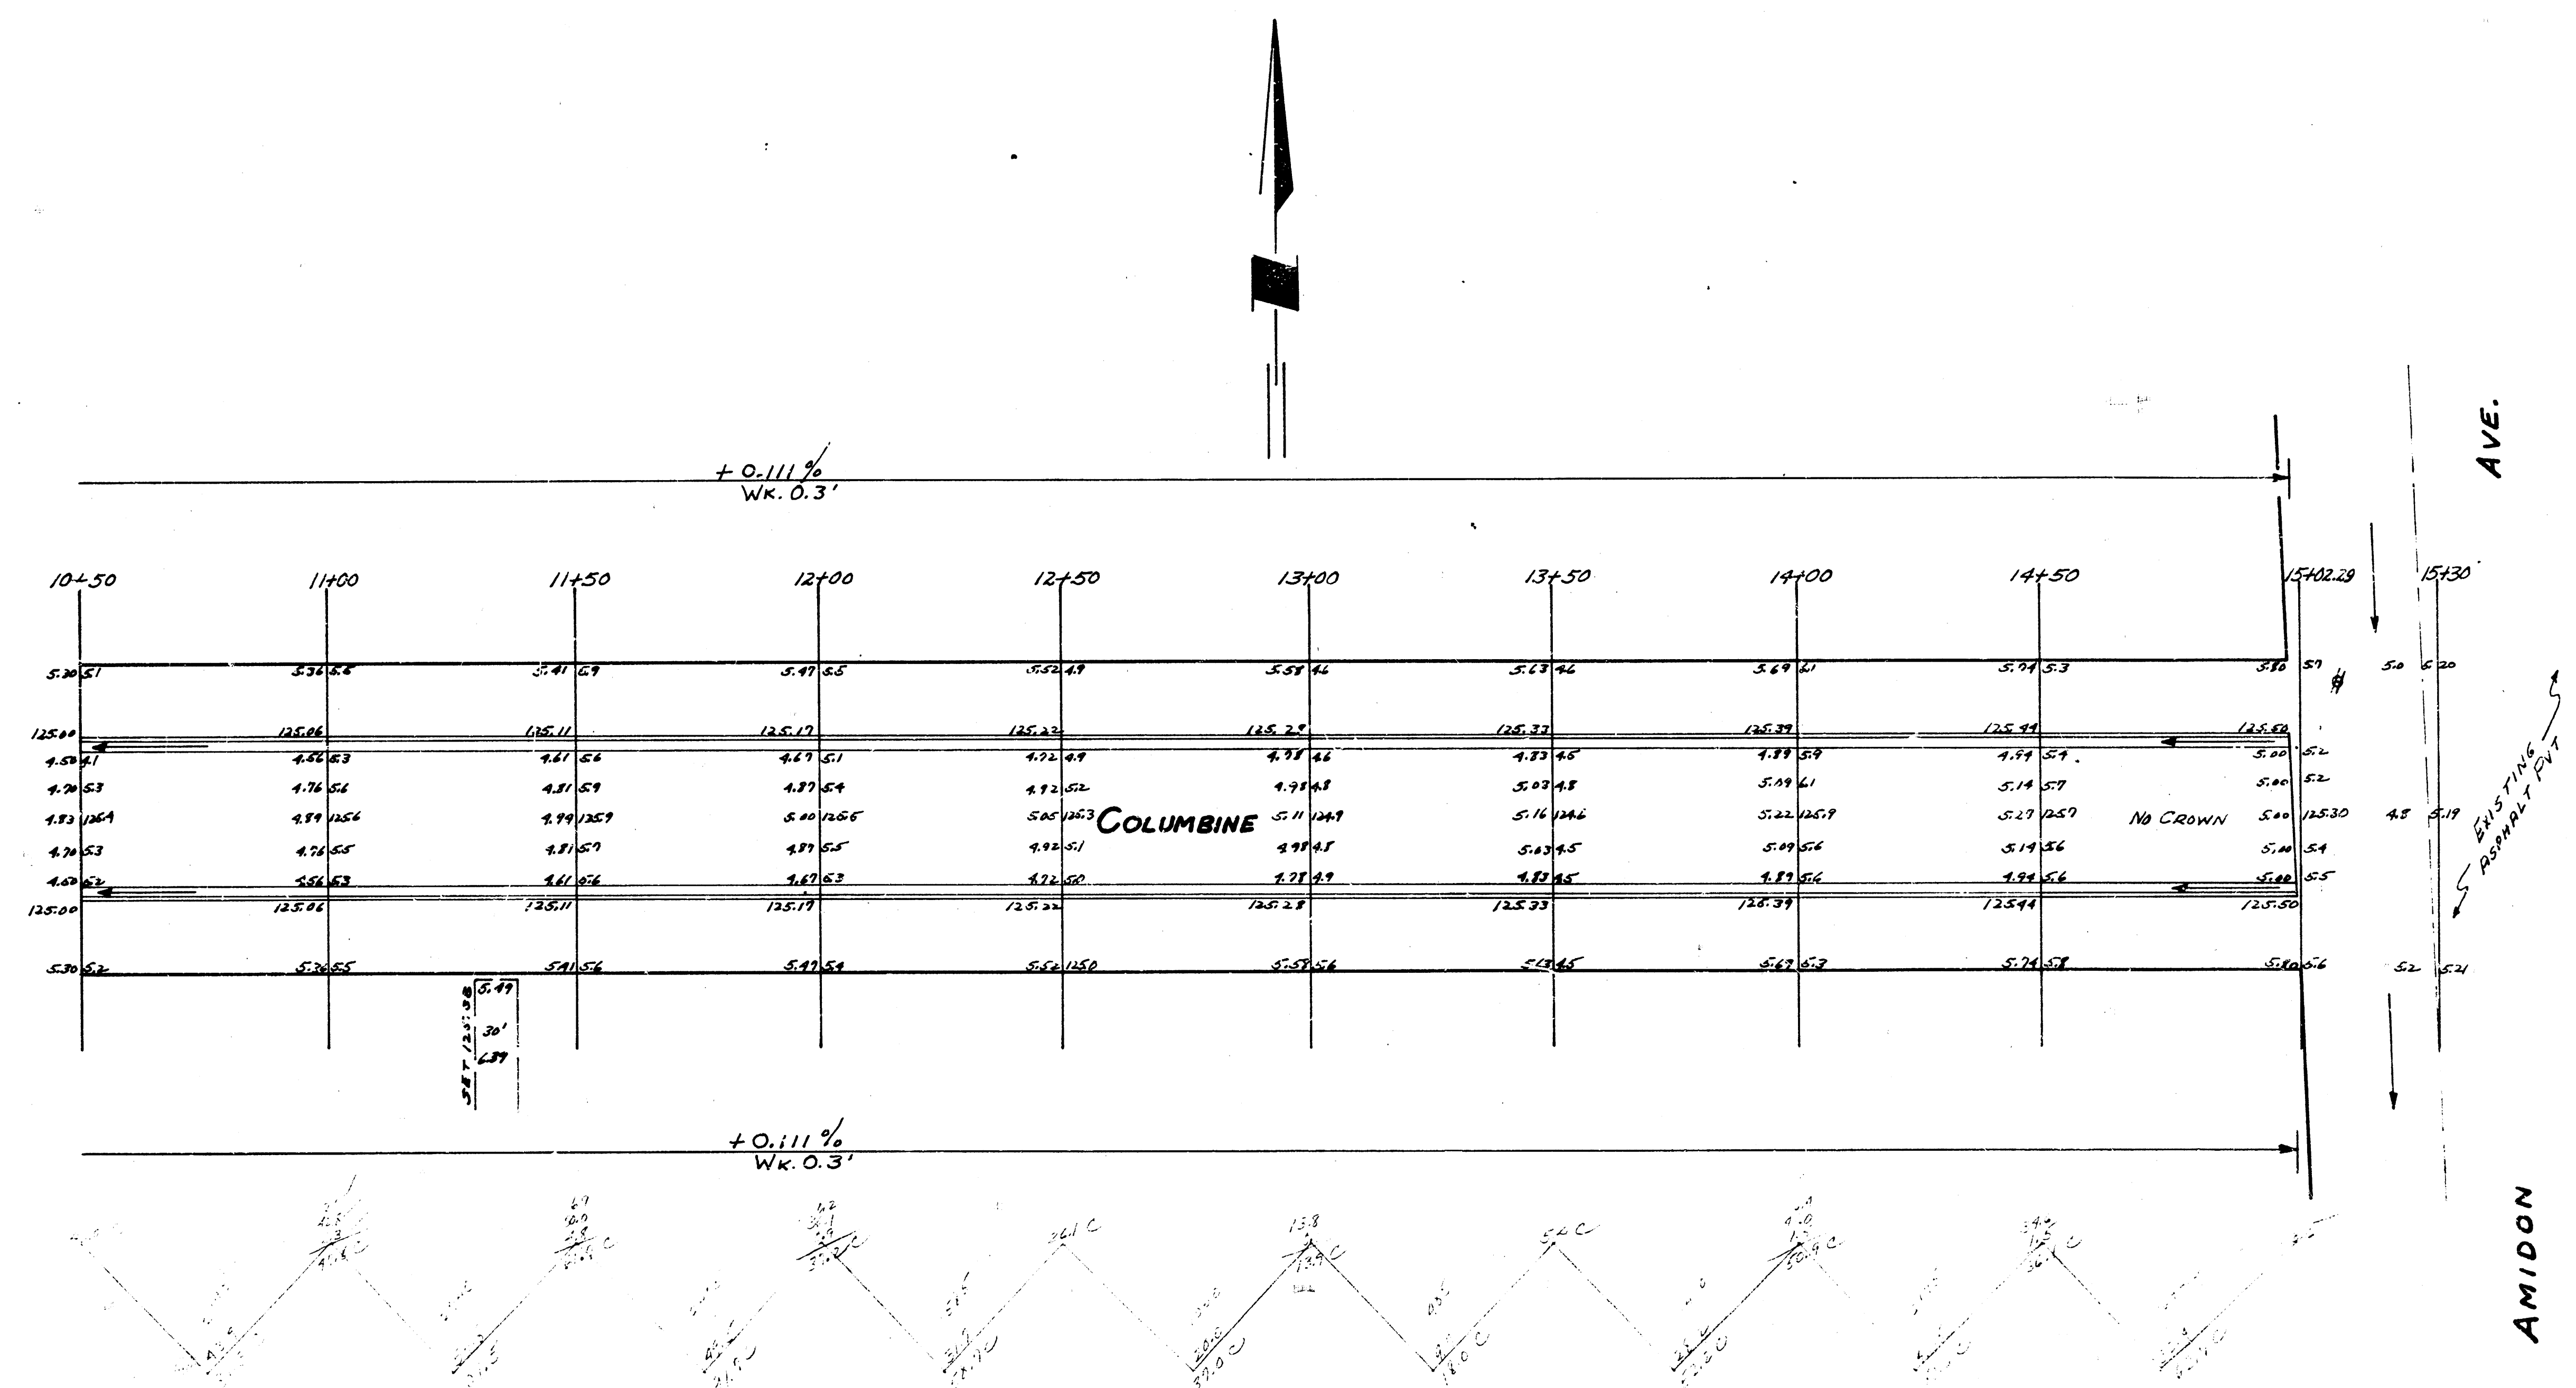

COLUMBINE LANE

Proj. No C14-174