



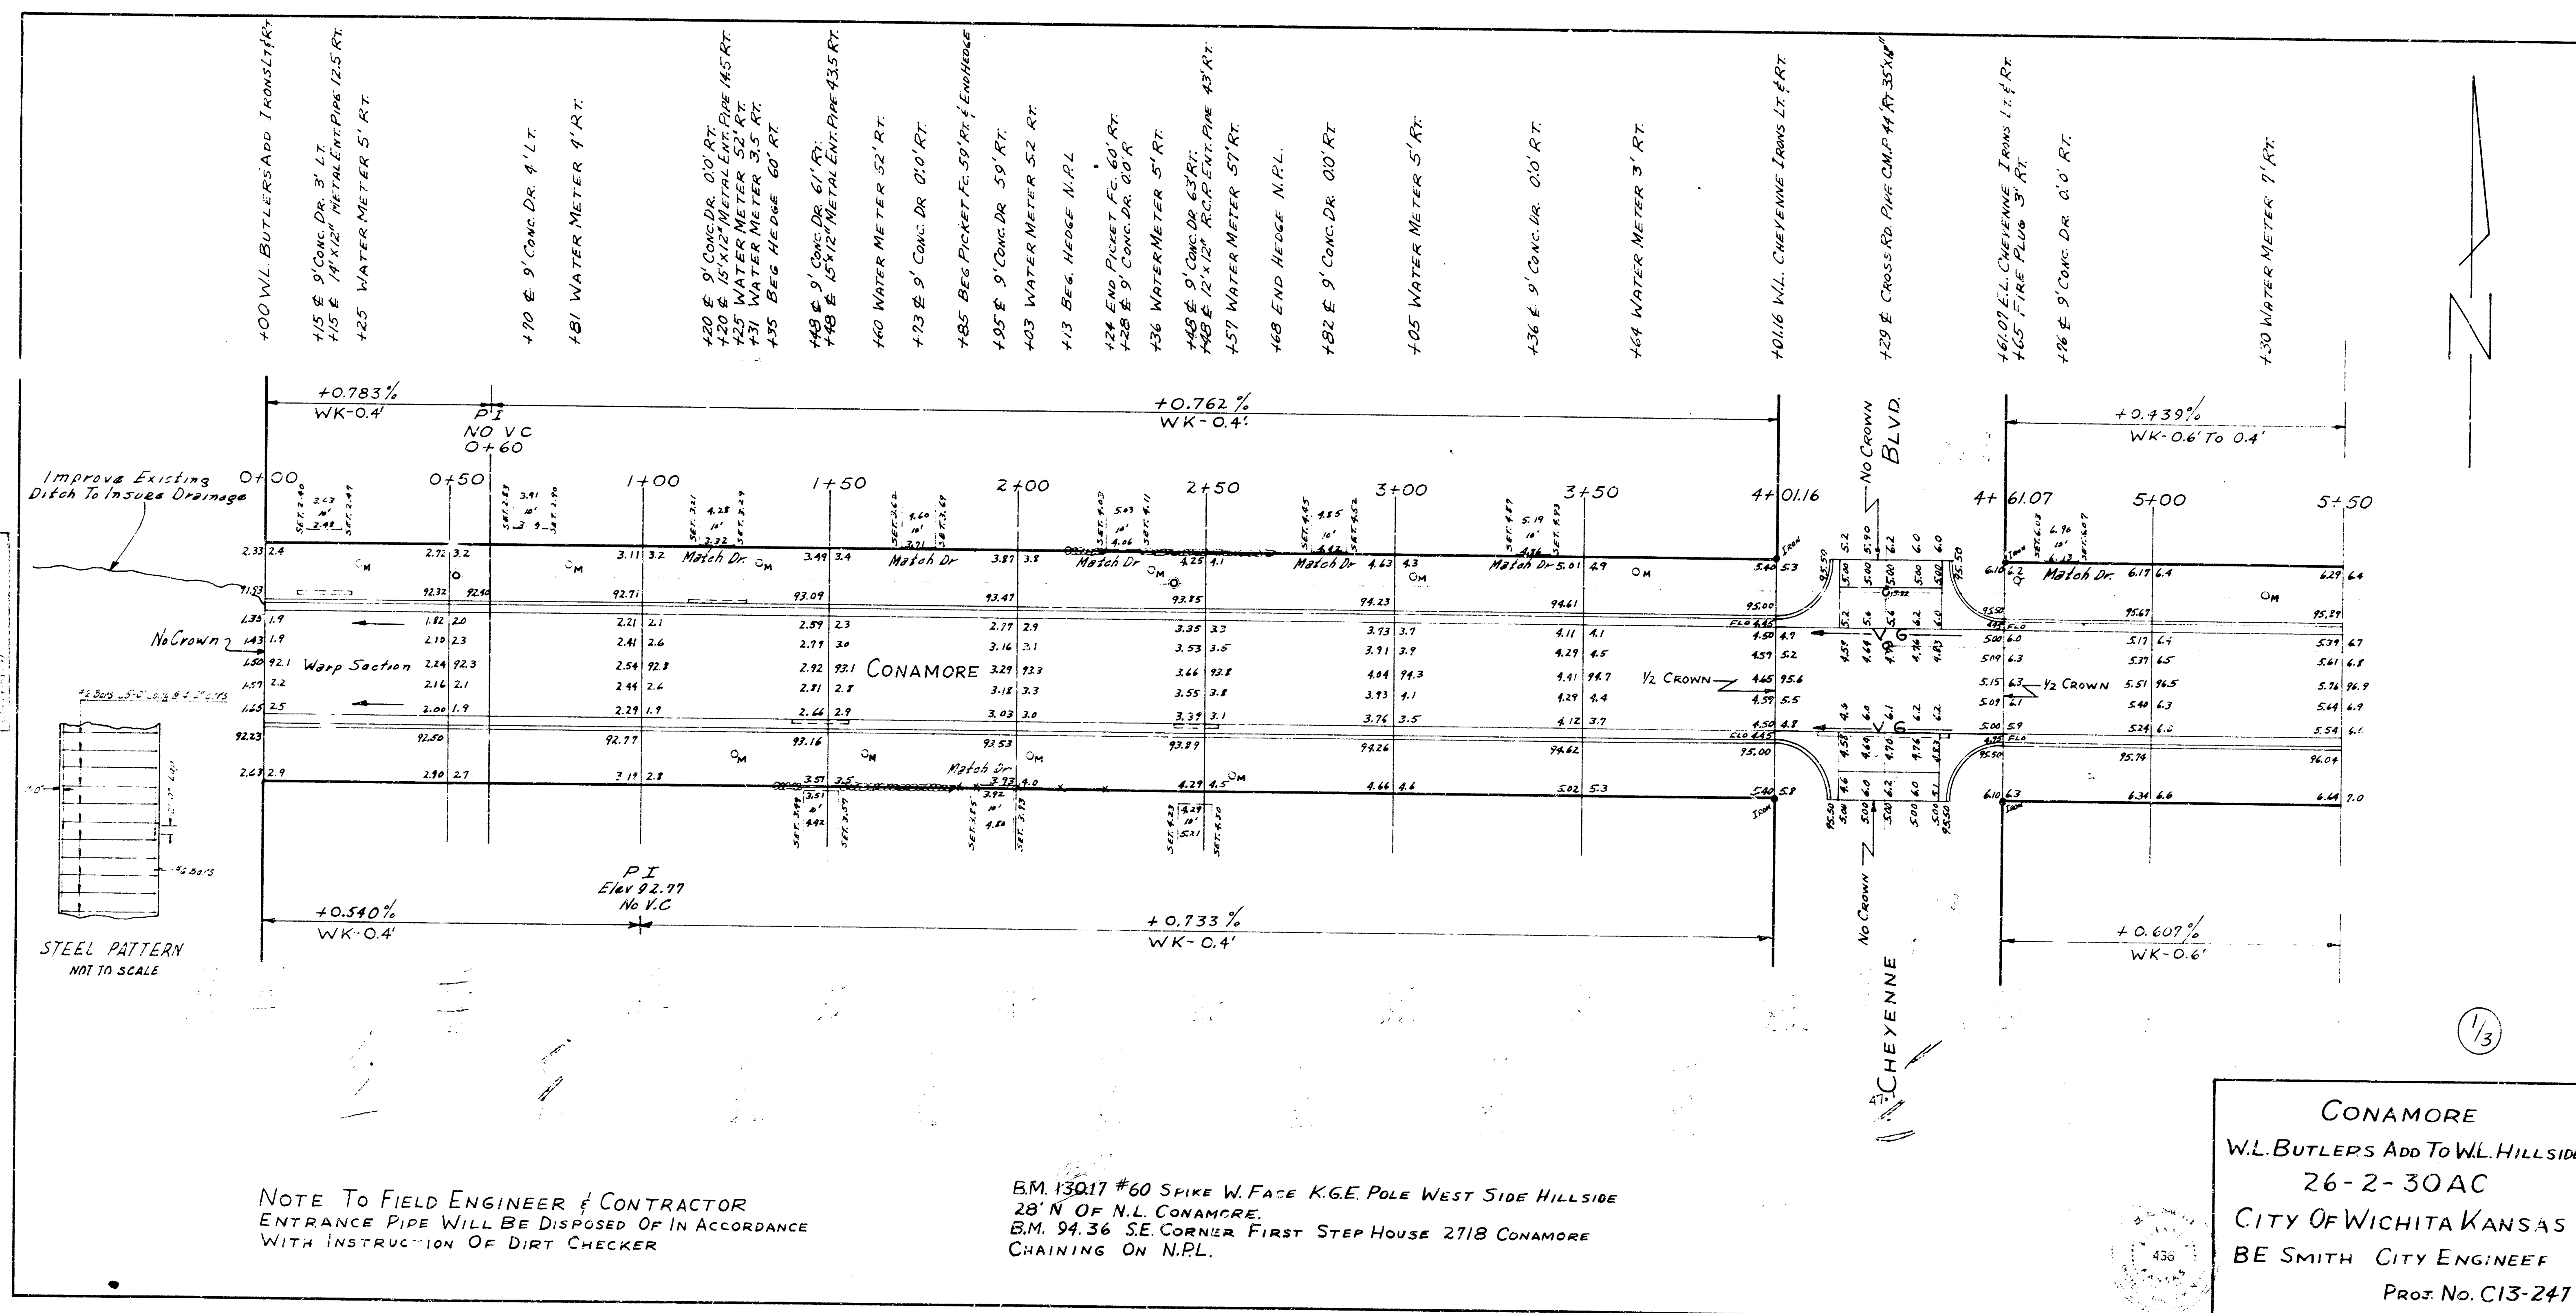

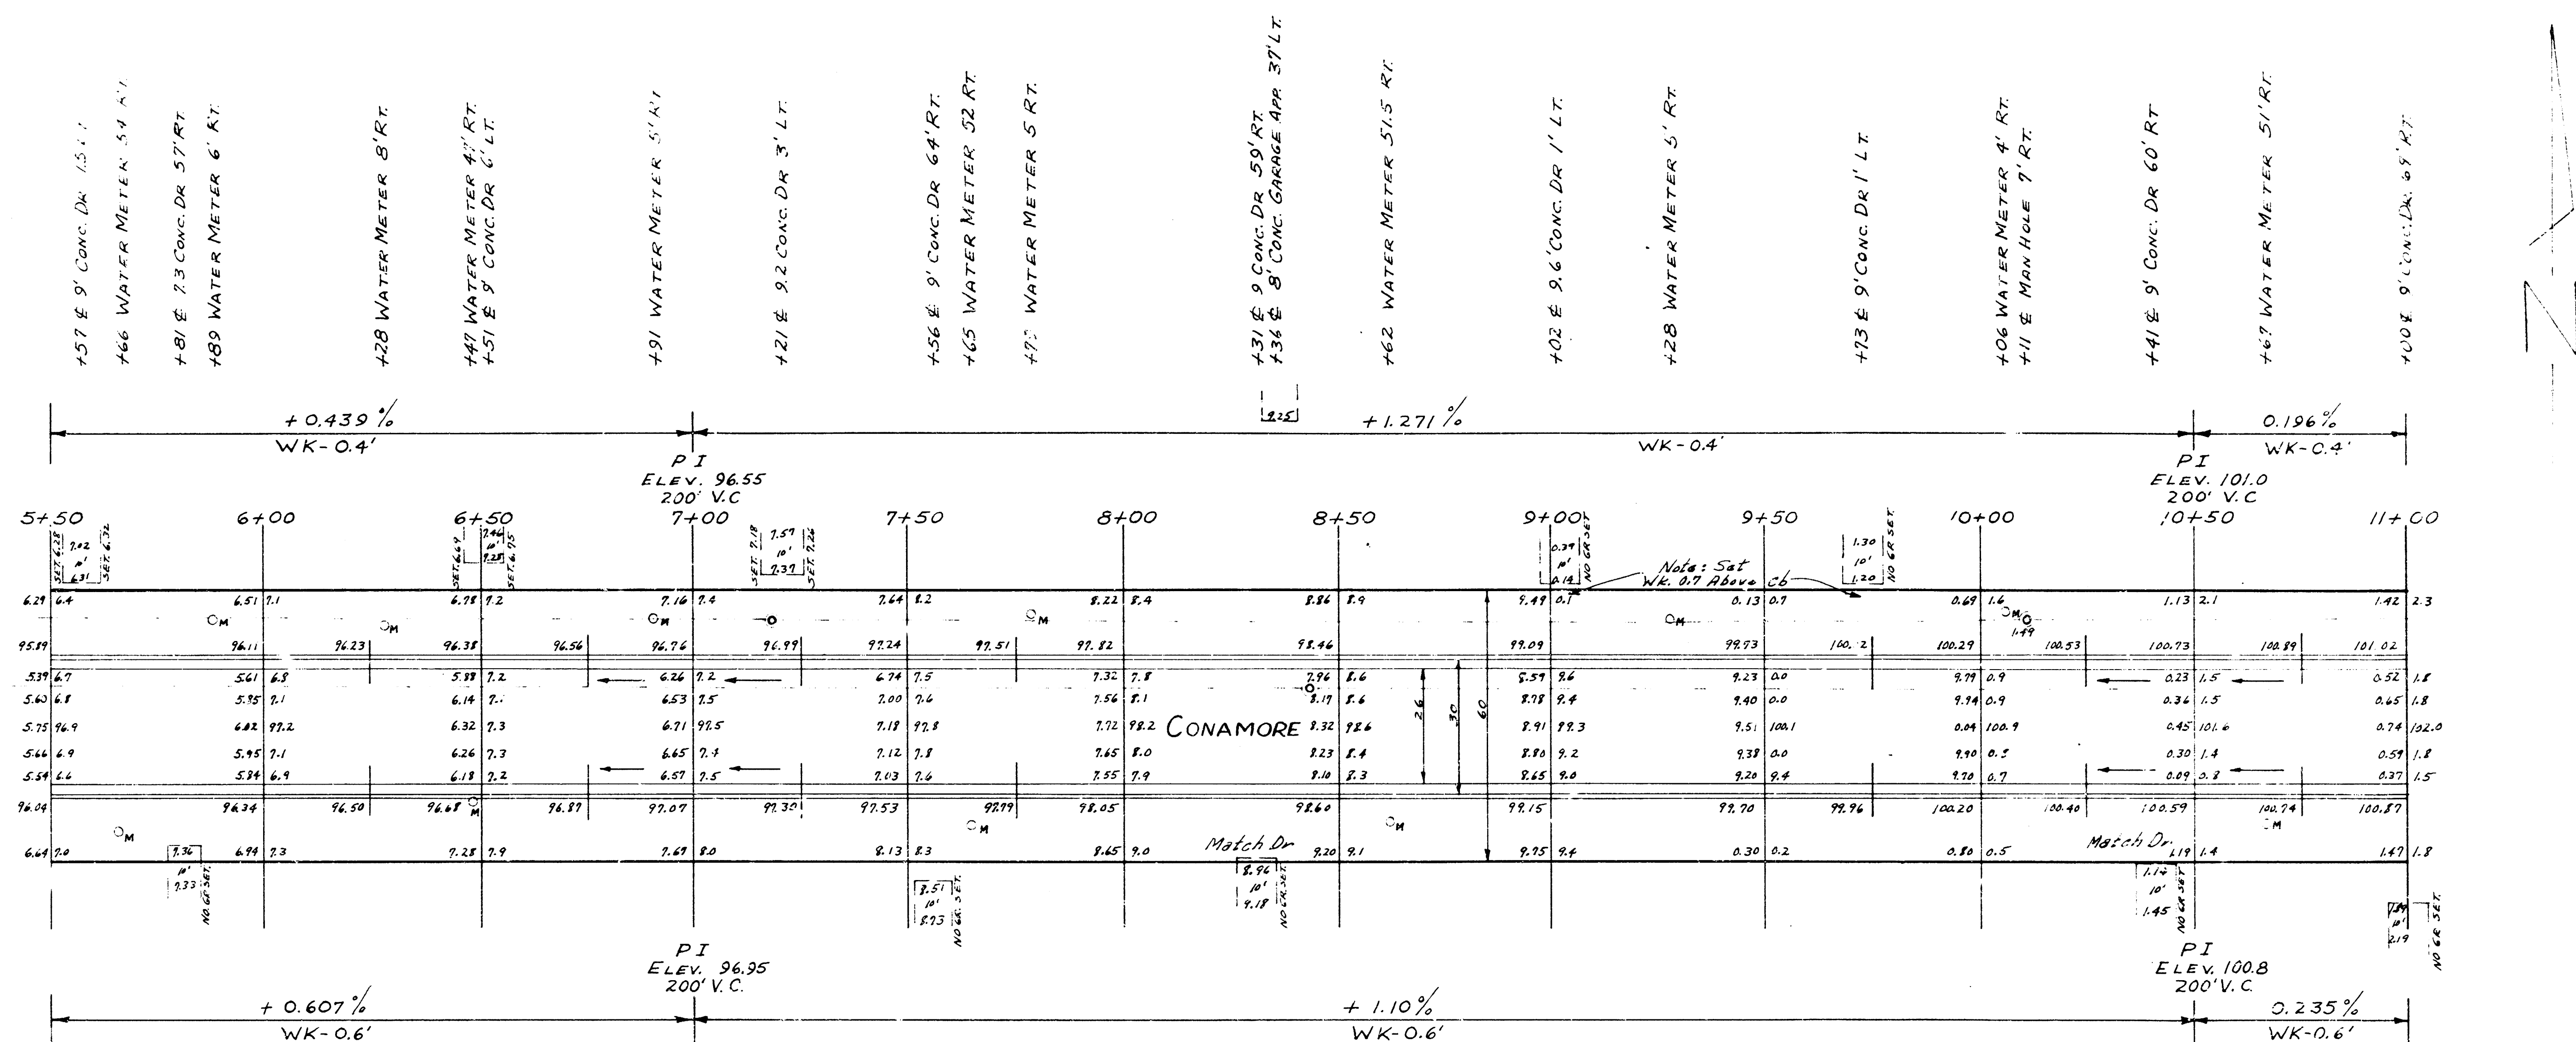

2/3

CONAMORE
PROJ. C13-247

