



B.M. 154.50 69.50' S. of S.E. Cottonwood S.E. Cor. E. H.W. of S.W. Conc. box Culv. across Woodlawn.
B.M. 156.92 S.E. Cor. Conc. Culv. Approx. 150' S. of Hunter across Woodlawn.


NOTE: Intersection constructed on Mission Road. Cross-hatched section may be removed to obtain sufficient drainage.

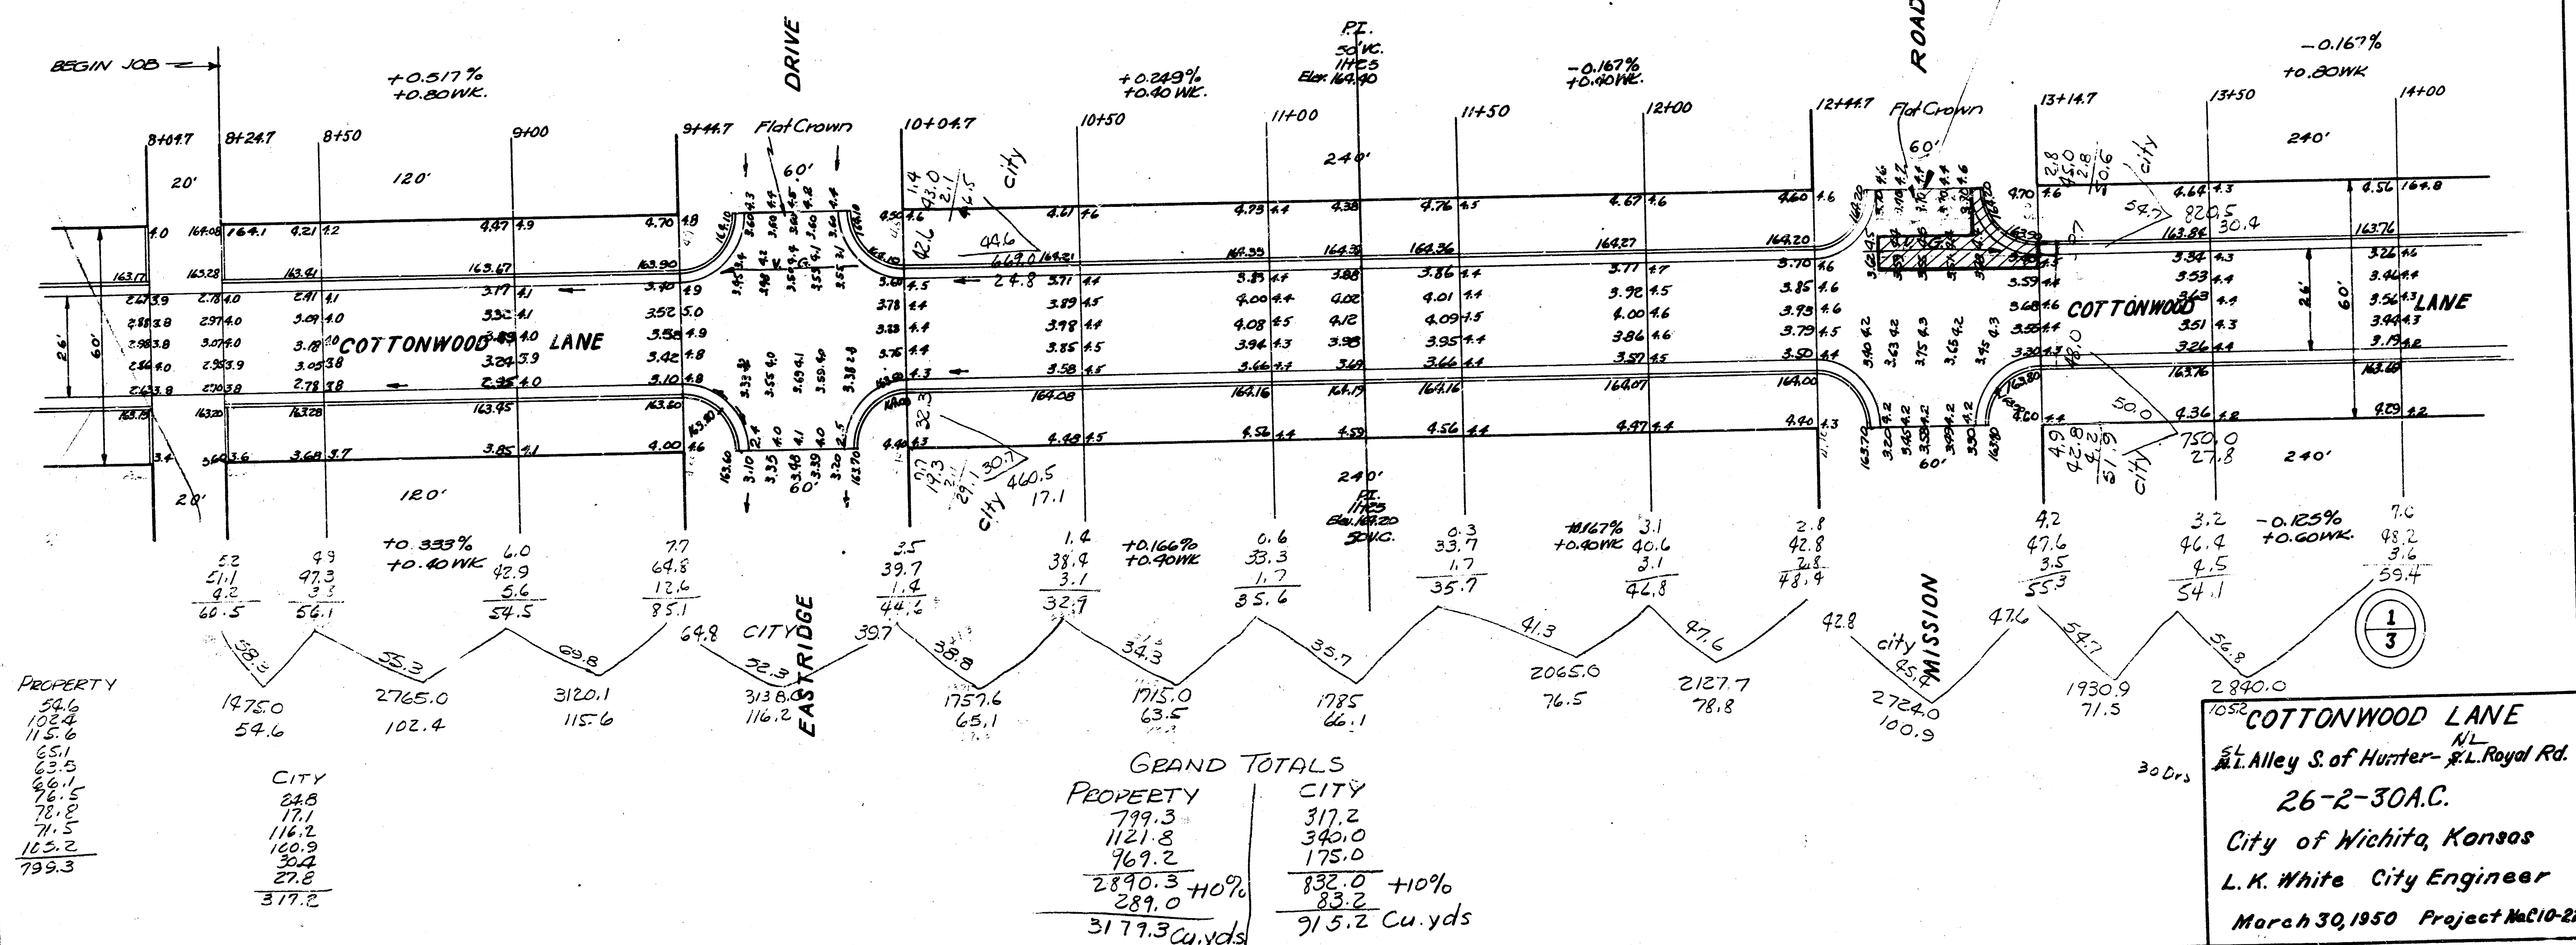

B.M. 15+50 68.50' S. of S.E. Cottonwood S.E. Cor. E. Hdw. of 5th Conc. box Culv. across Woodlawn.

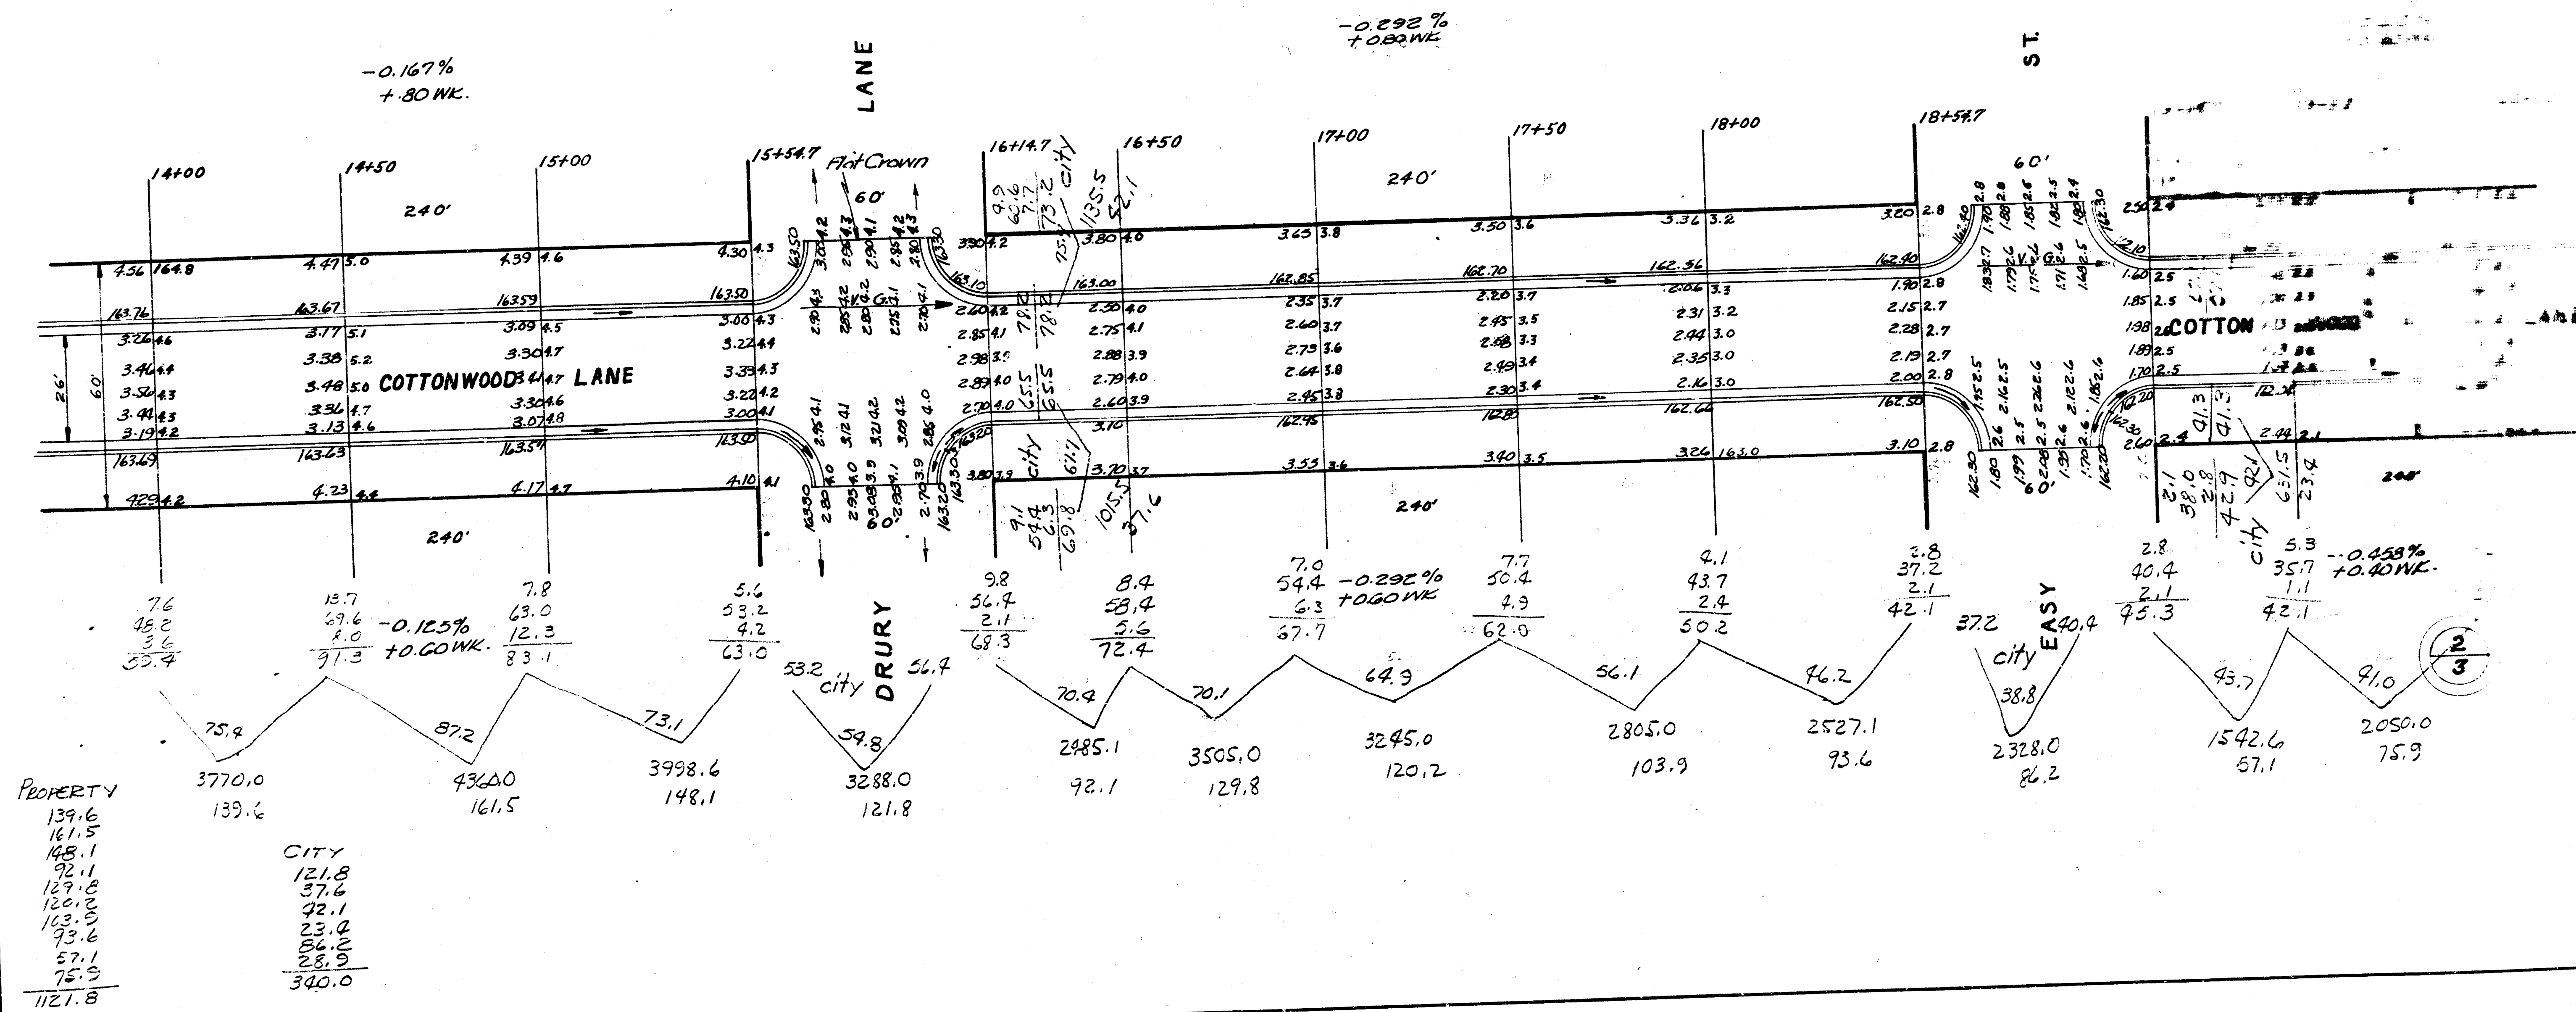

T.P. 161.08 N.W. 1/4 Cottonwood & Royal
 B.M. 15886 Standard N.W. Cor. Lincoln (Governor)
 B.M. 15959 N.E. Cor. 1/4 Lincoln & Royal

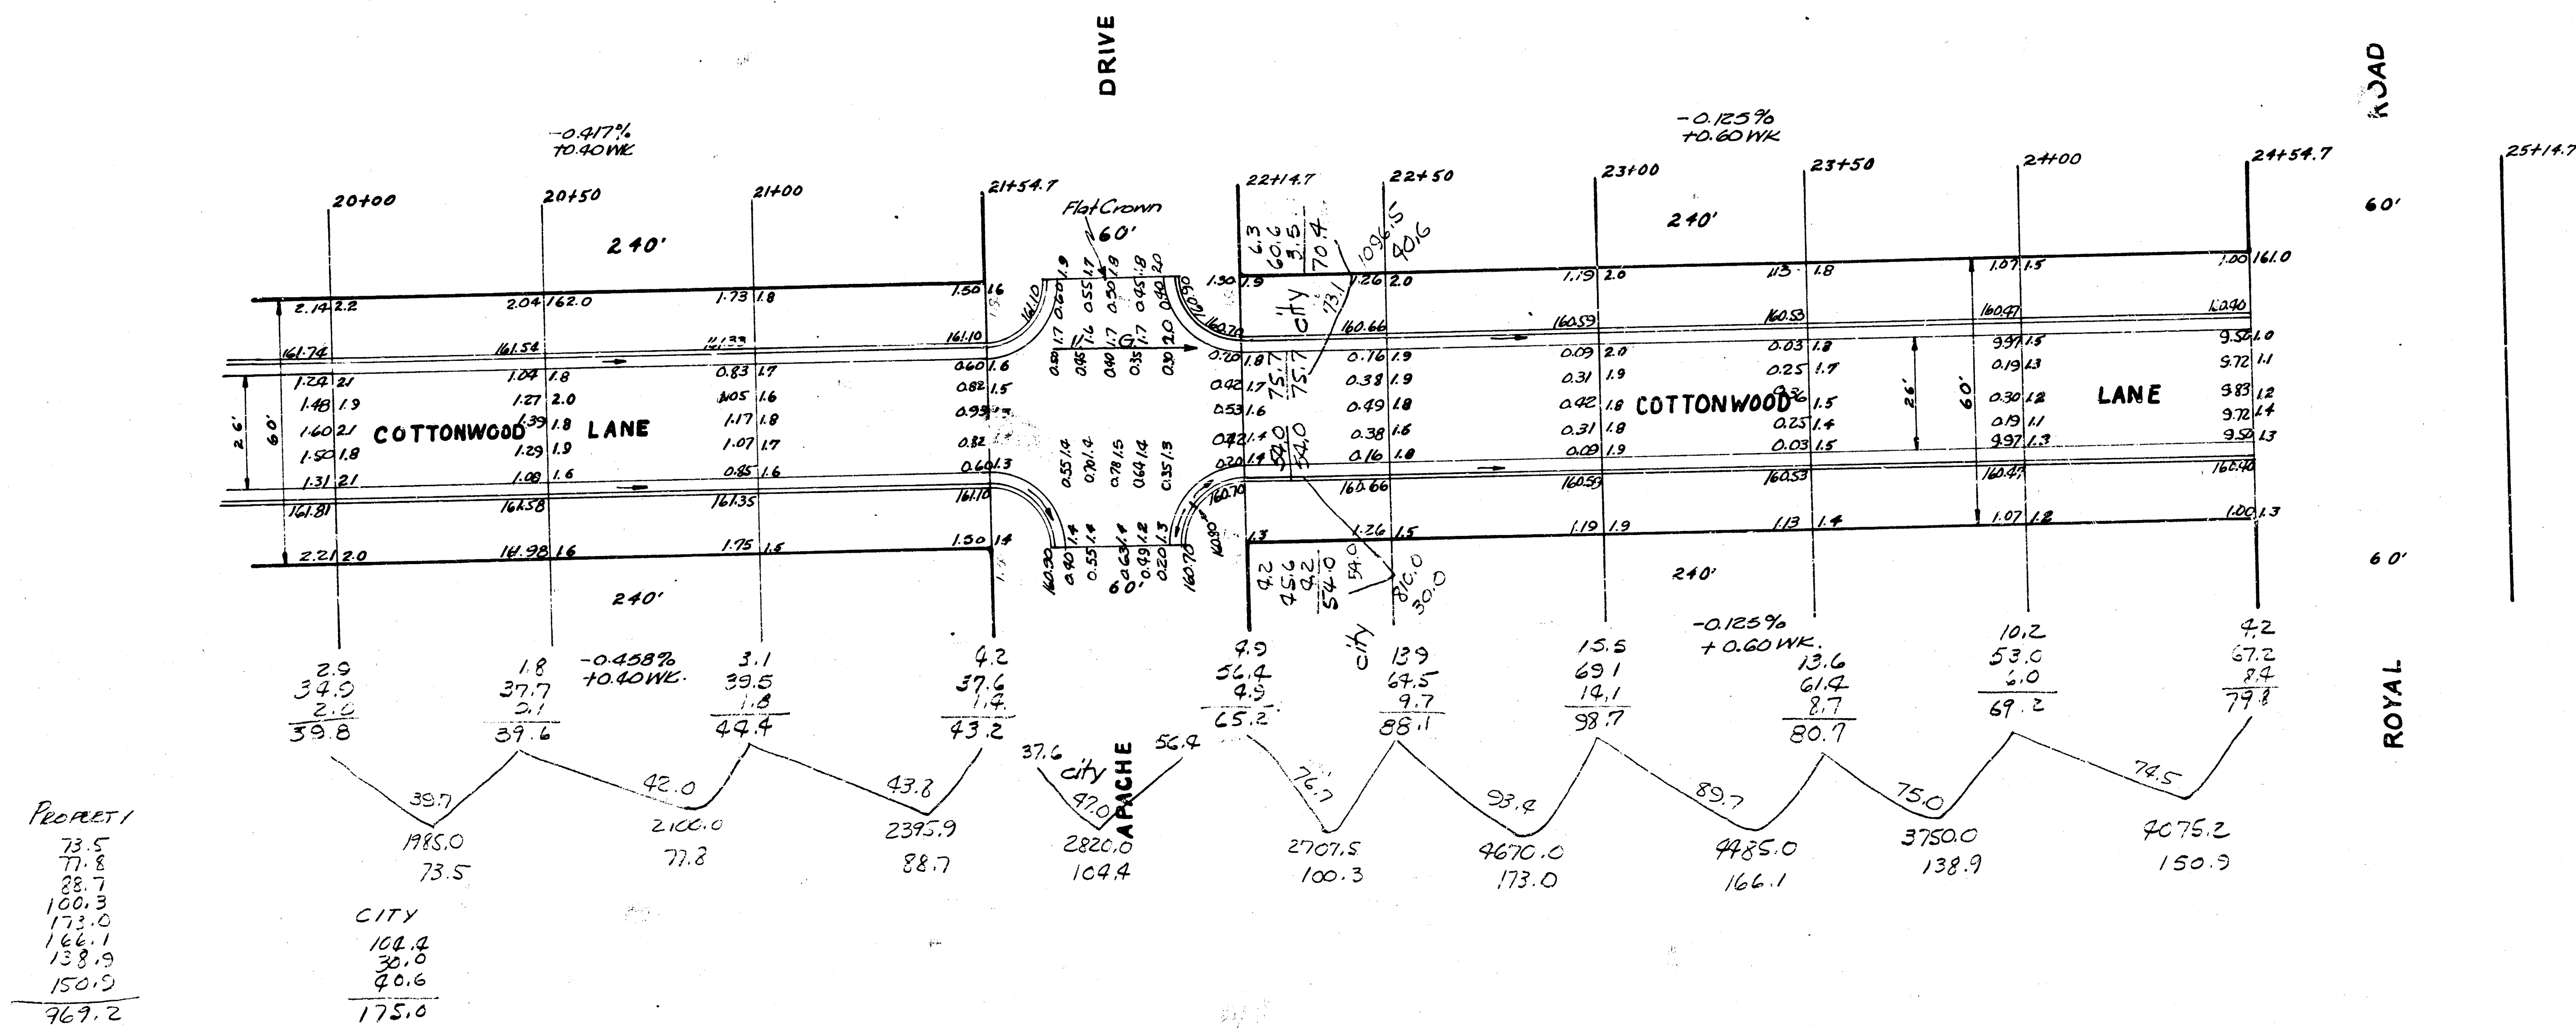

PROPERT 1
 73.5
 77.8
 88.7
 100.3
 173.0
 166.1
 138.9
 150.5
 969.2

CITY
 108.2
 30.8
 40.6
 175.0