


D.M. 18.22 Top of Cb. E.S. Victoria (S.L. Drake)

N

AVE


|               |           |
|---------------|-----------|
| Property      | City      |
| 7.6           | 6.6       |
| 33.9          | 12.6      |
| 33.9          | 43.8      |
| 22.0          | 64.0      |
| 26.7          | 10.2      |
| 124.1         | 70.4 C.Y. |
| 11%           |           |
| 136.5 Cu. Yd. |           |

Grand Total Property 2574.5 C.Y. City 744.0 C.Y.

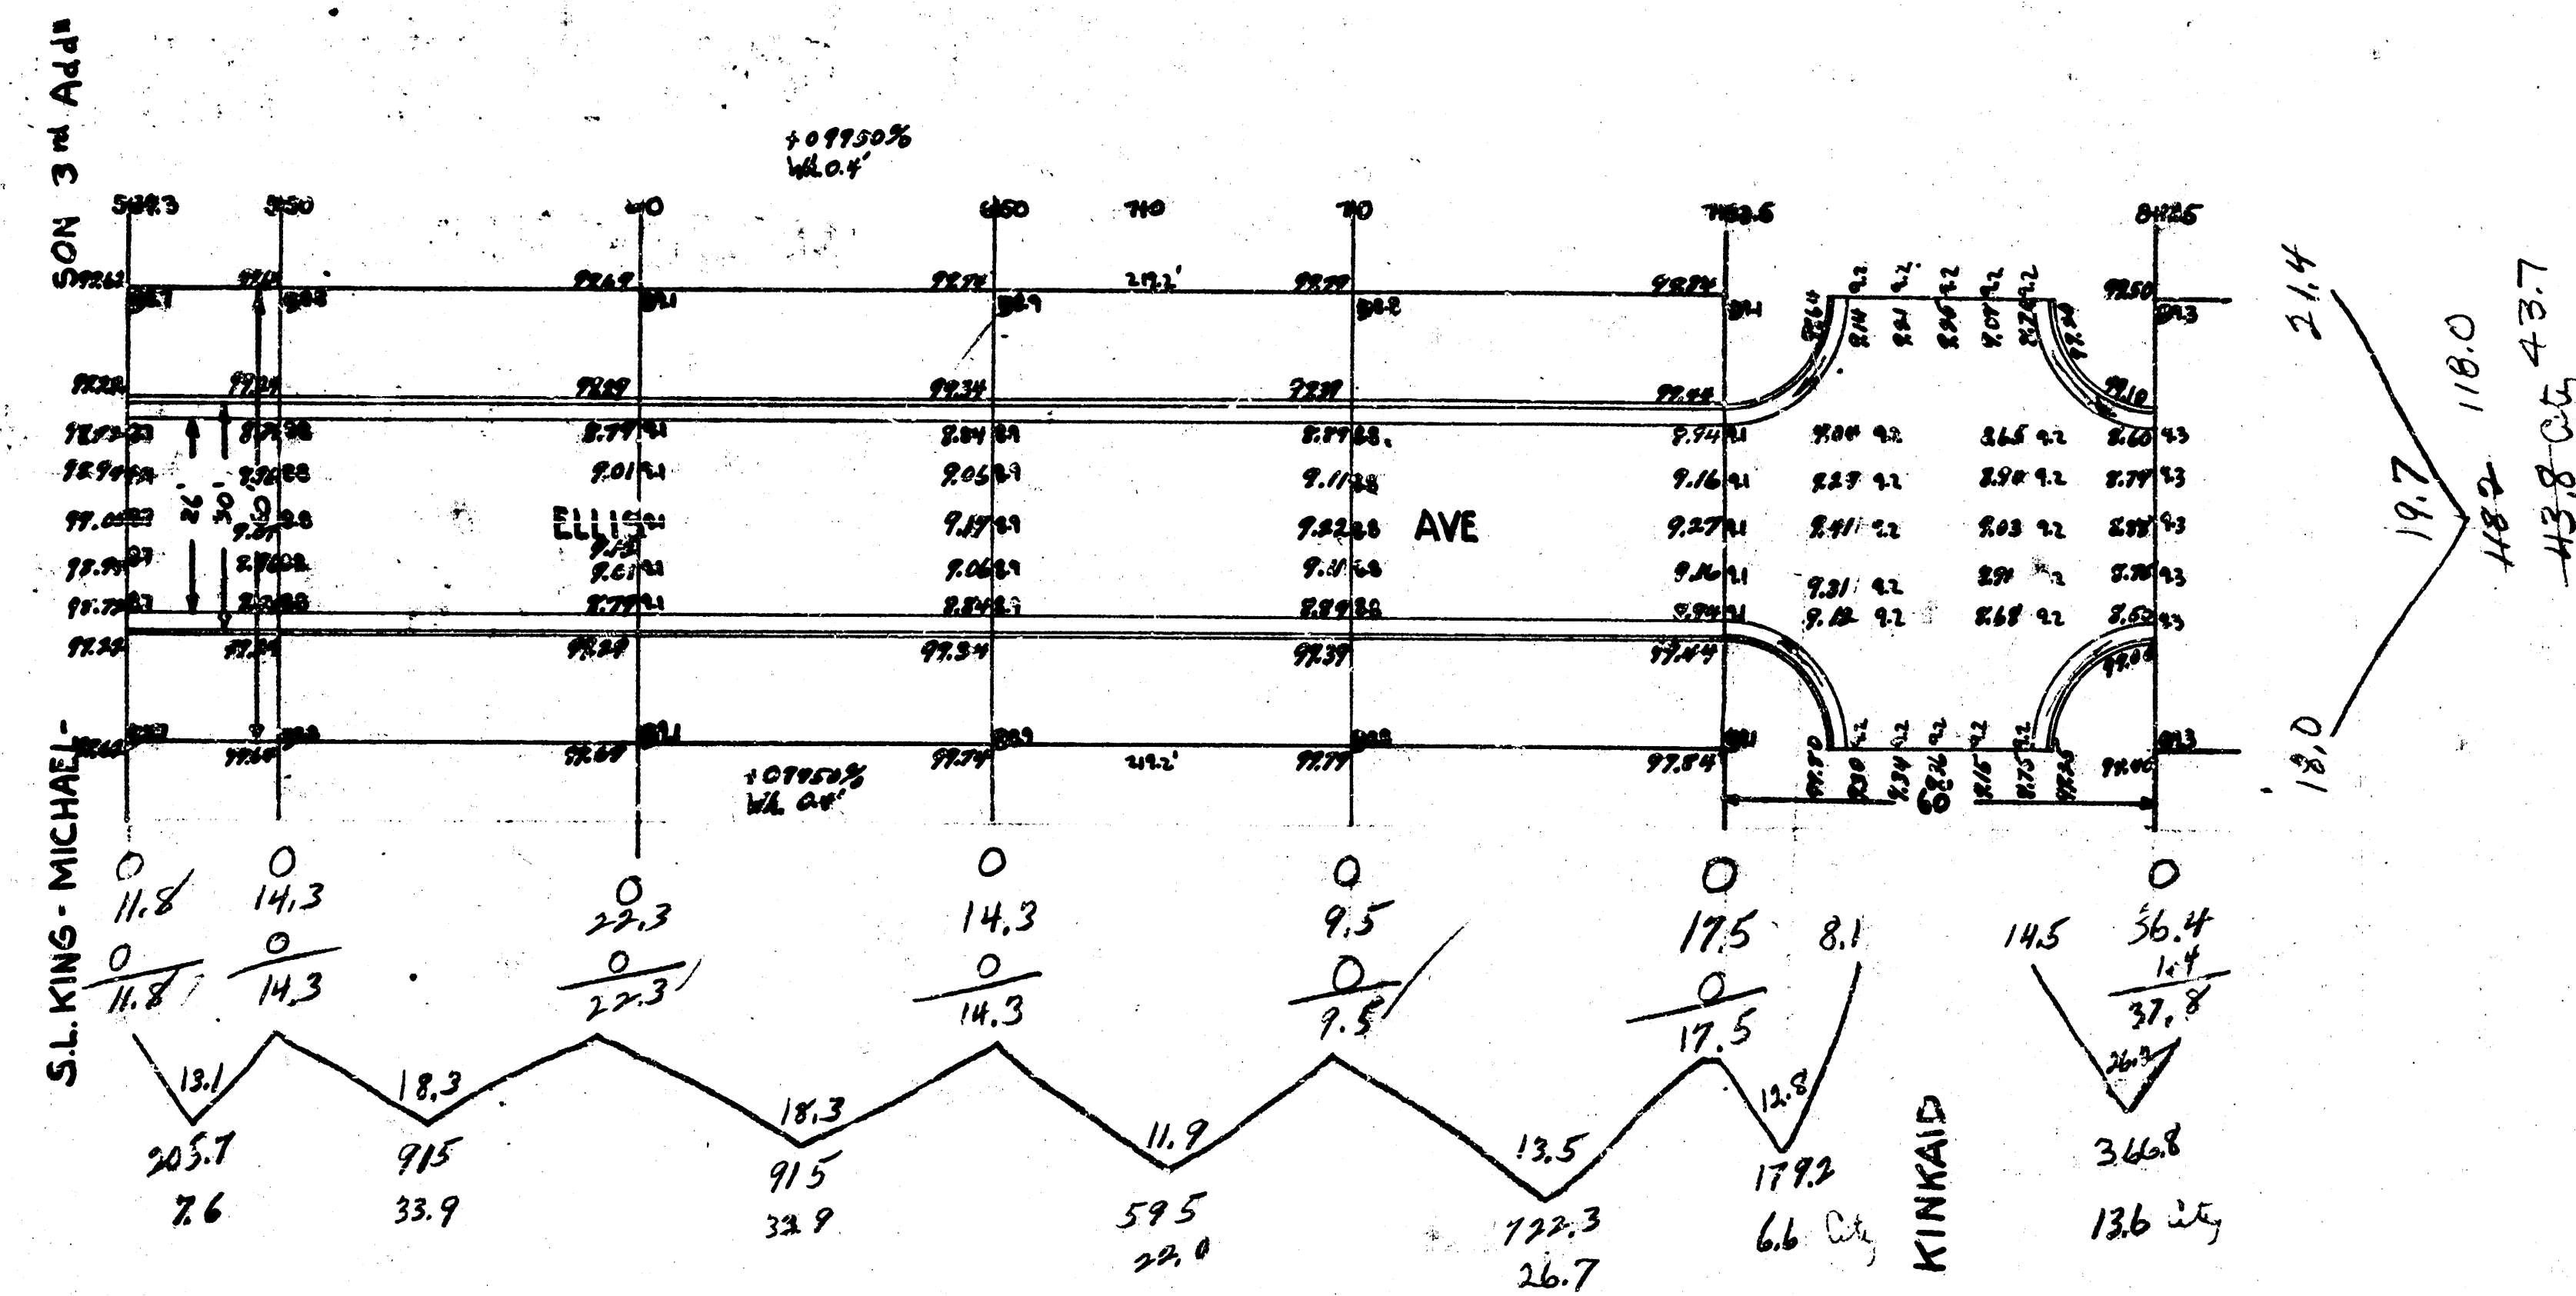

1/3

ELLIS AVE  
S.L. LEVY & SIKING-MICHAELSON 3rd ADDN  
26'-2'-30" ASPH. CONC.  
CITY OF WICHITA, KANSAS  
L.K. WHITE CITY ENGINEER  
JAN. 1948 PROJ. NO. C-17-163

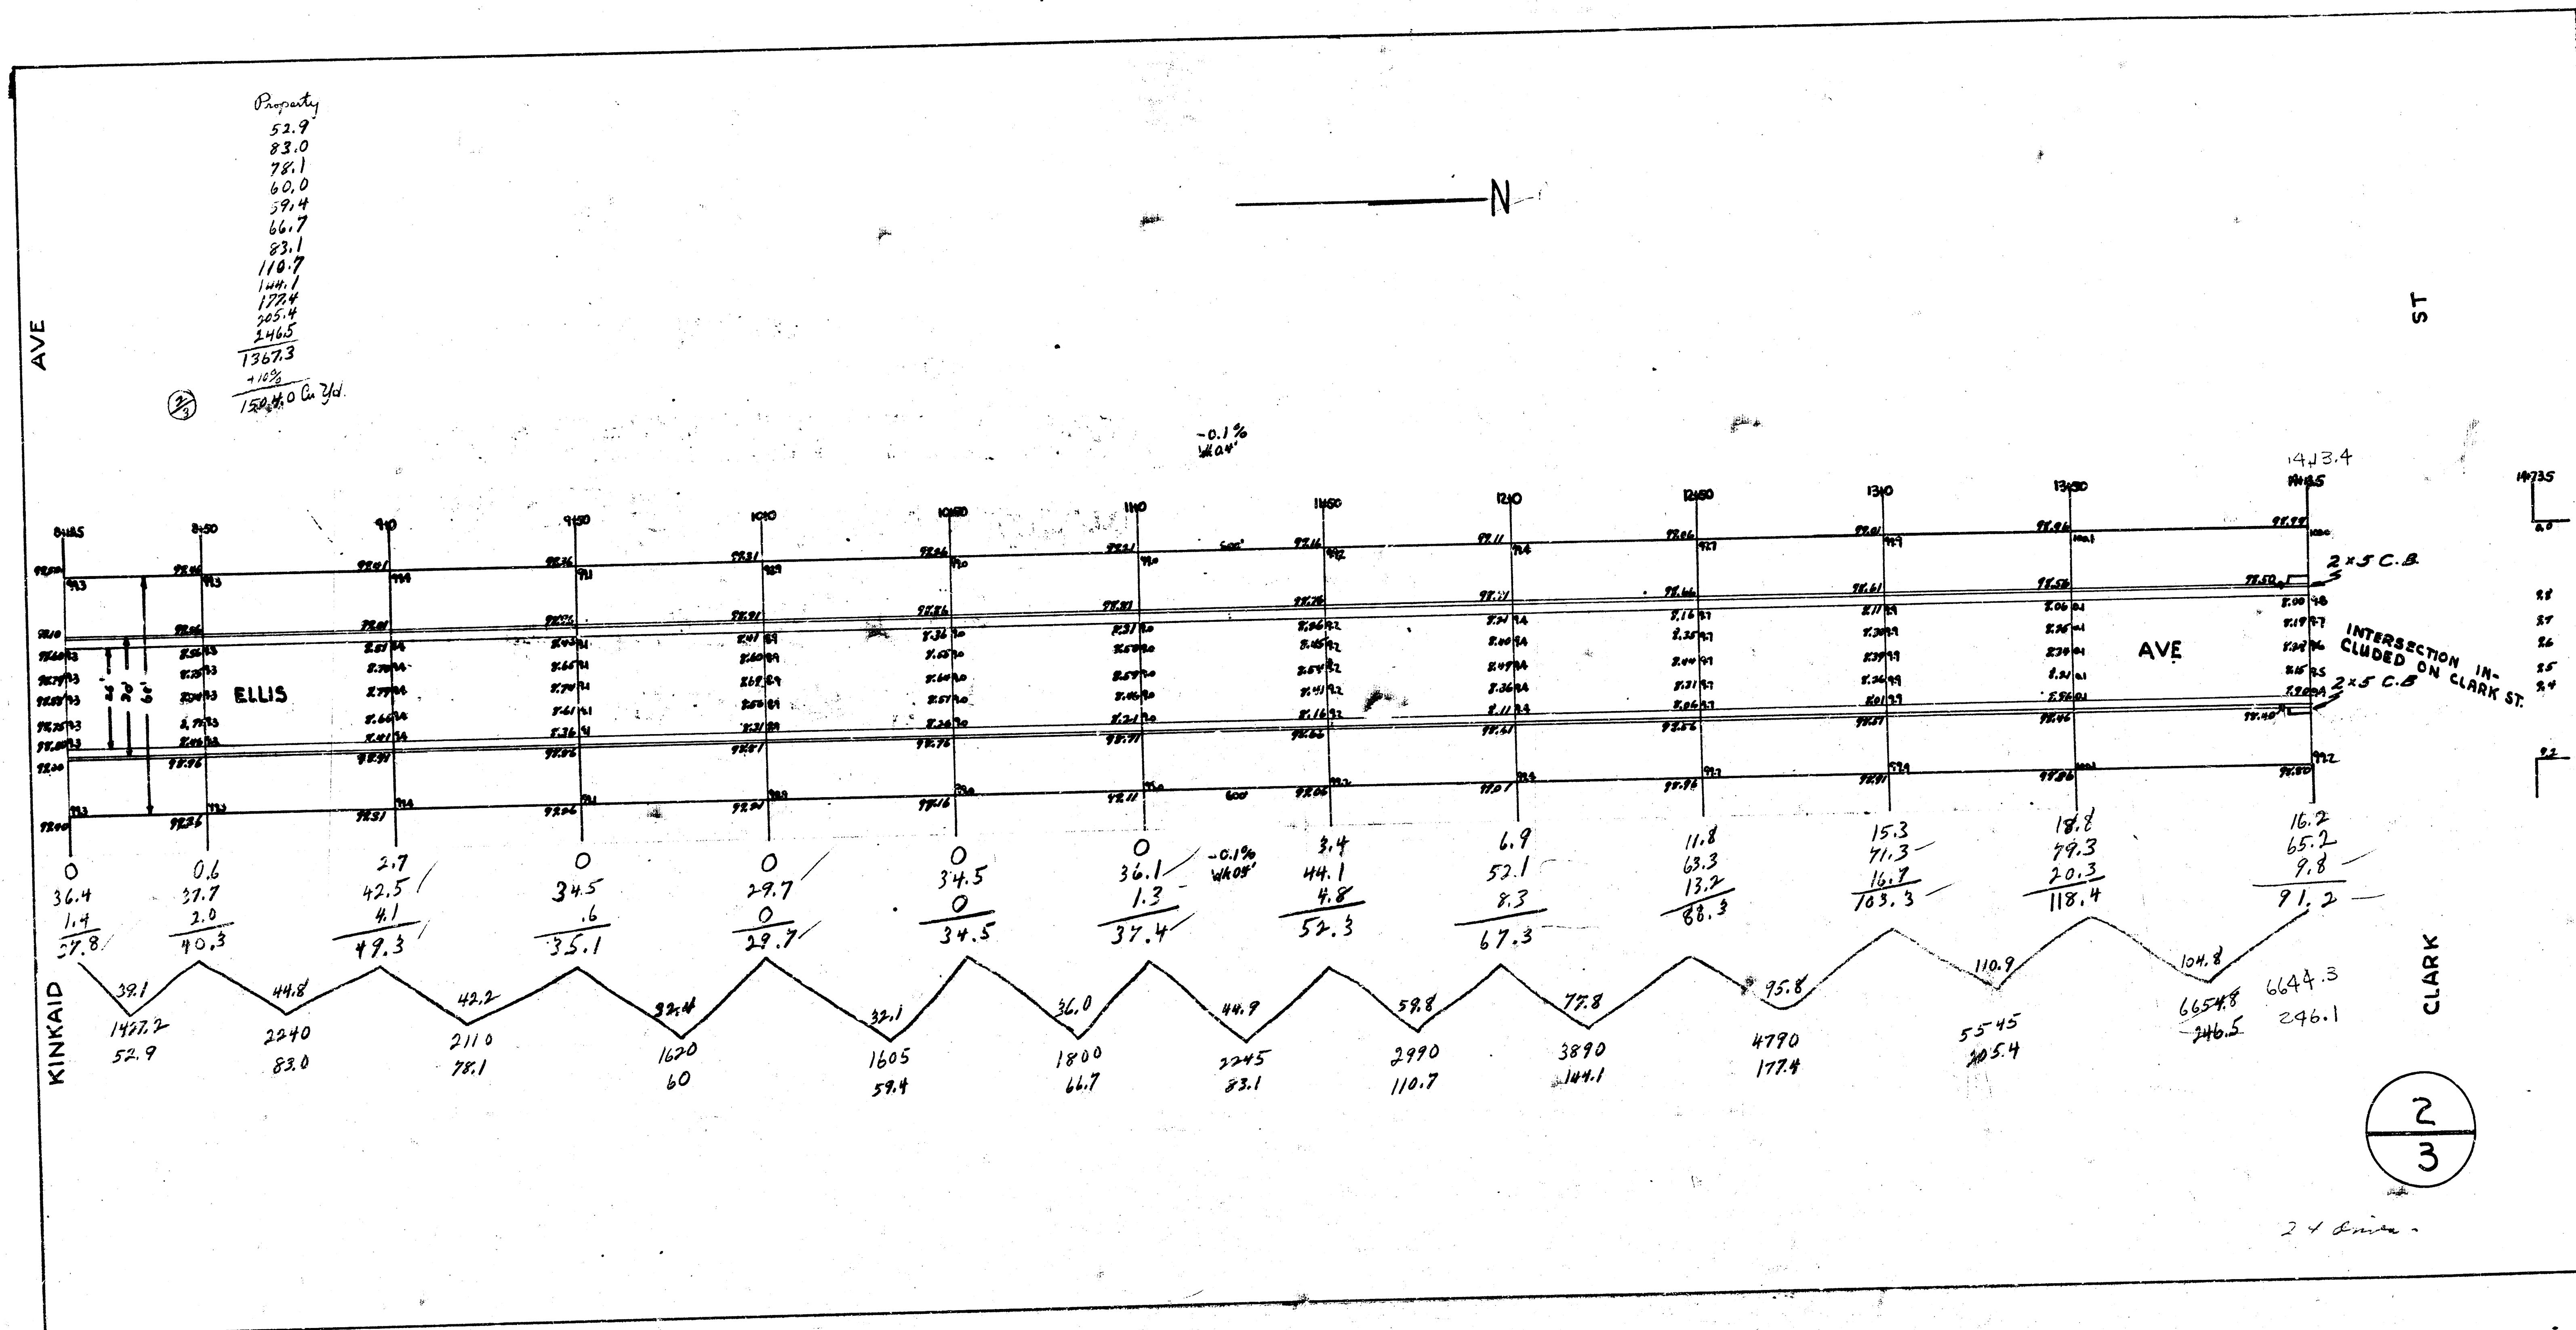

Property  
 84.5  
 112.2  
 47.0  
 41.8  
 34.3  
 38.5  
 61.8  
 75.7  
 78.0  
 80.6  
 80.6  
 82.8  
 548.1  
 1188  
 734.0 a. 34.

N

+ 0.3193%  
 W 0.4'

