



B.M. 120.84 "M" in Mueller Fire Plug SE Elm & Sheridan.
 B.M. 120.95 "N" in 20' Data Patch "L" #3029 W Elm
 Baseline & Stationing on E of Elm Street.

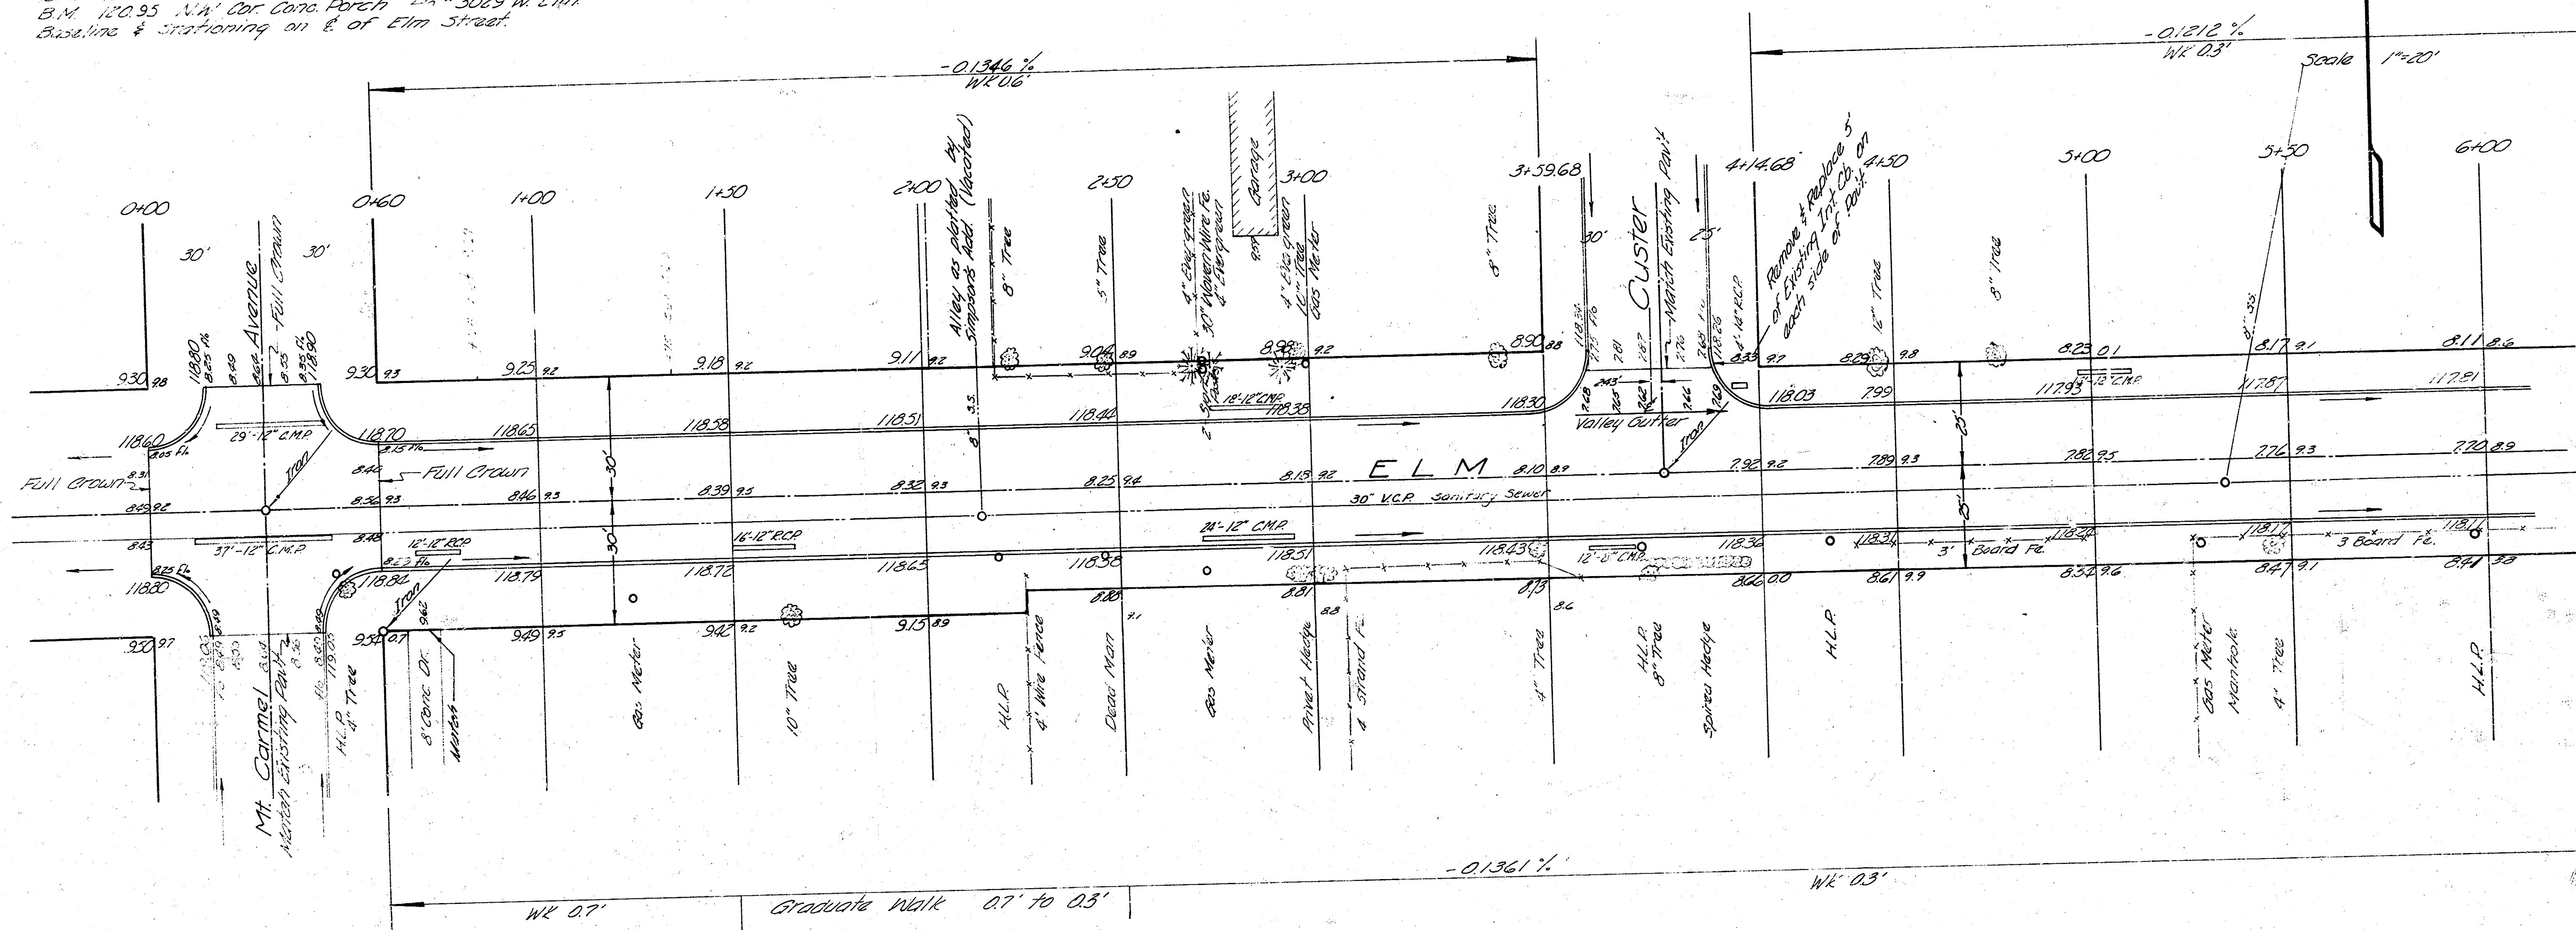


Young
 Jones
 Jones

EXCAVATION			COMP. FILL		
PROP.	CUY.	CUY.	PROP.	CUY.	CUY.
1041.5	17.1	40.0	104.7	2.1	
1042.5	13.3	4.0	104.7	0.2	
1025.7	109.3	44.0	104.4	0.3	
	019.151	014.0		019.151	

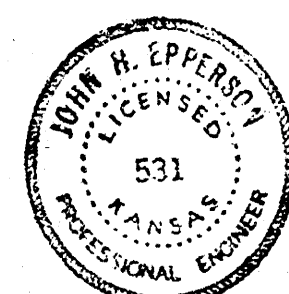

Sheet 1 of 3

ELM
 W. Mt. Carmel - W. St. Paul
 Intersection of Elm & St. Paul
30' Conc & Cb.
 City of Wichita, Kans.
 BE Smith City Engineer
 Date: April 1944, Proj. No. C19-151

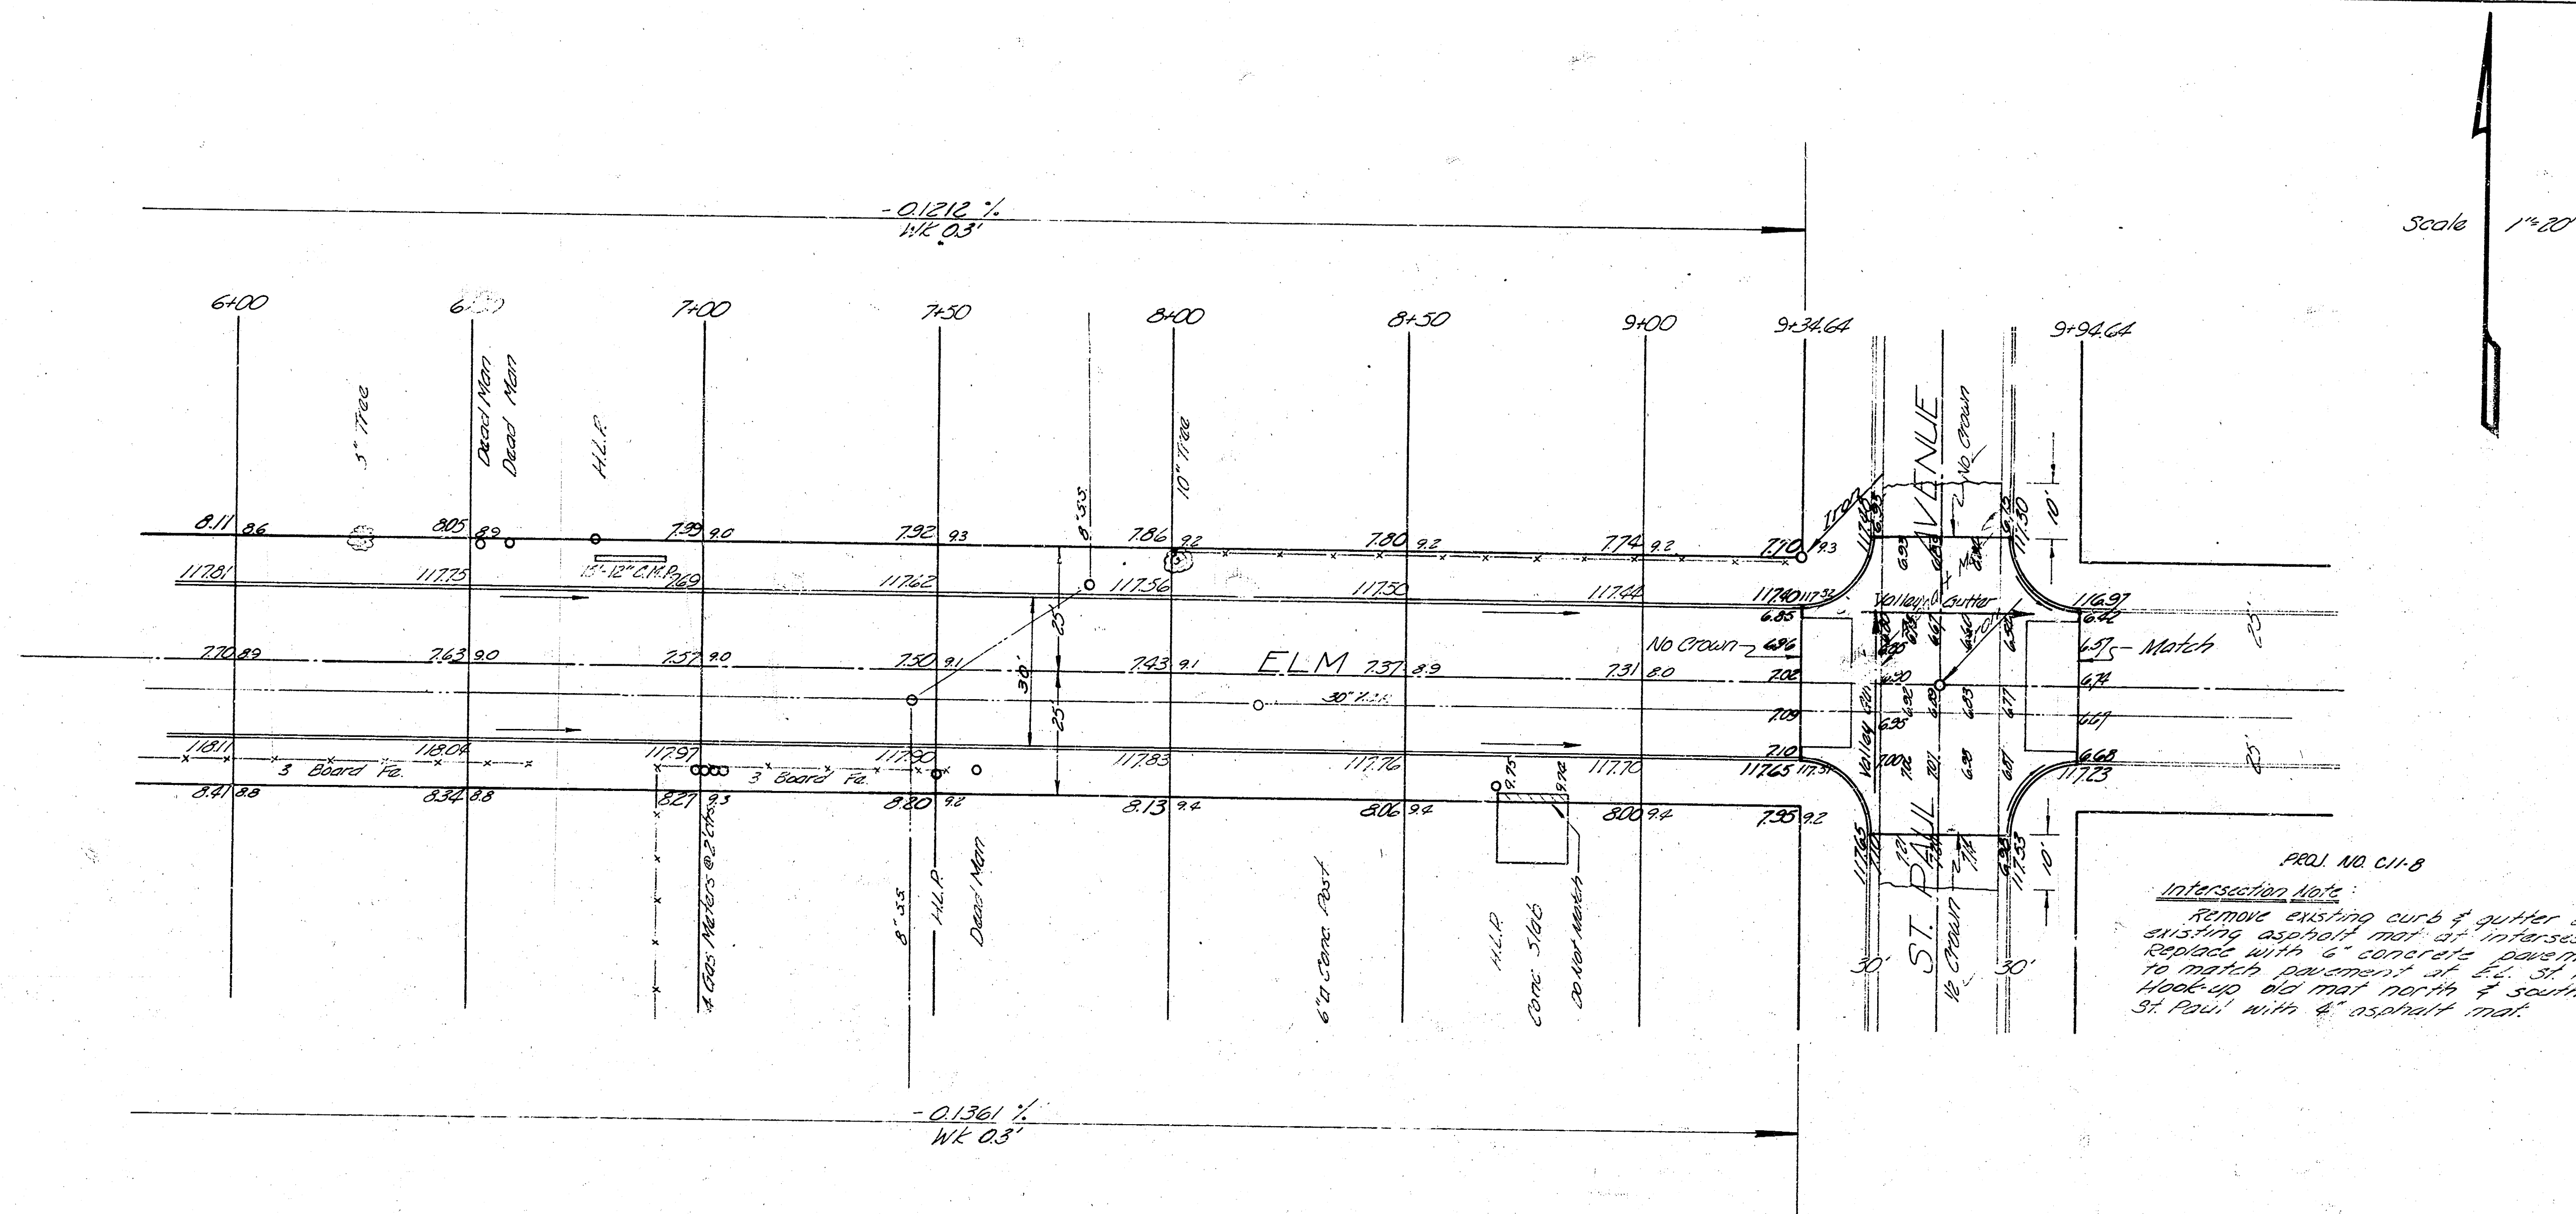

Scale 1"=80'

PROJ. NO. C11-8
 Intersection Note
 Remove existing curb & gutter and
 existing asphalt mat at intersection
 replace with 2" concrete pavement
 to match pavement of E. St. Paul.
 Make-up old mat north & south on
 St. Paul with 4" asphalt mat.

ELM STREET

WL. Mt Carmel - WL. St. Paul

C19-151

INTER C11-8

Sheet 2 of 5