


1941
ELM ST - E. L. ASH ST - W.L. MADISON AVE.
30' conc. int. cb.

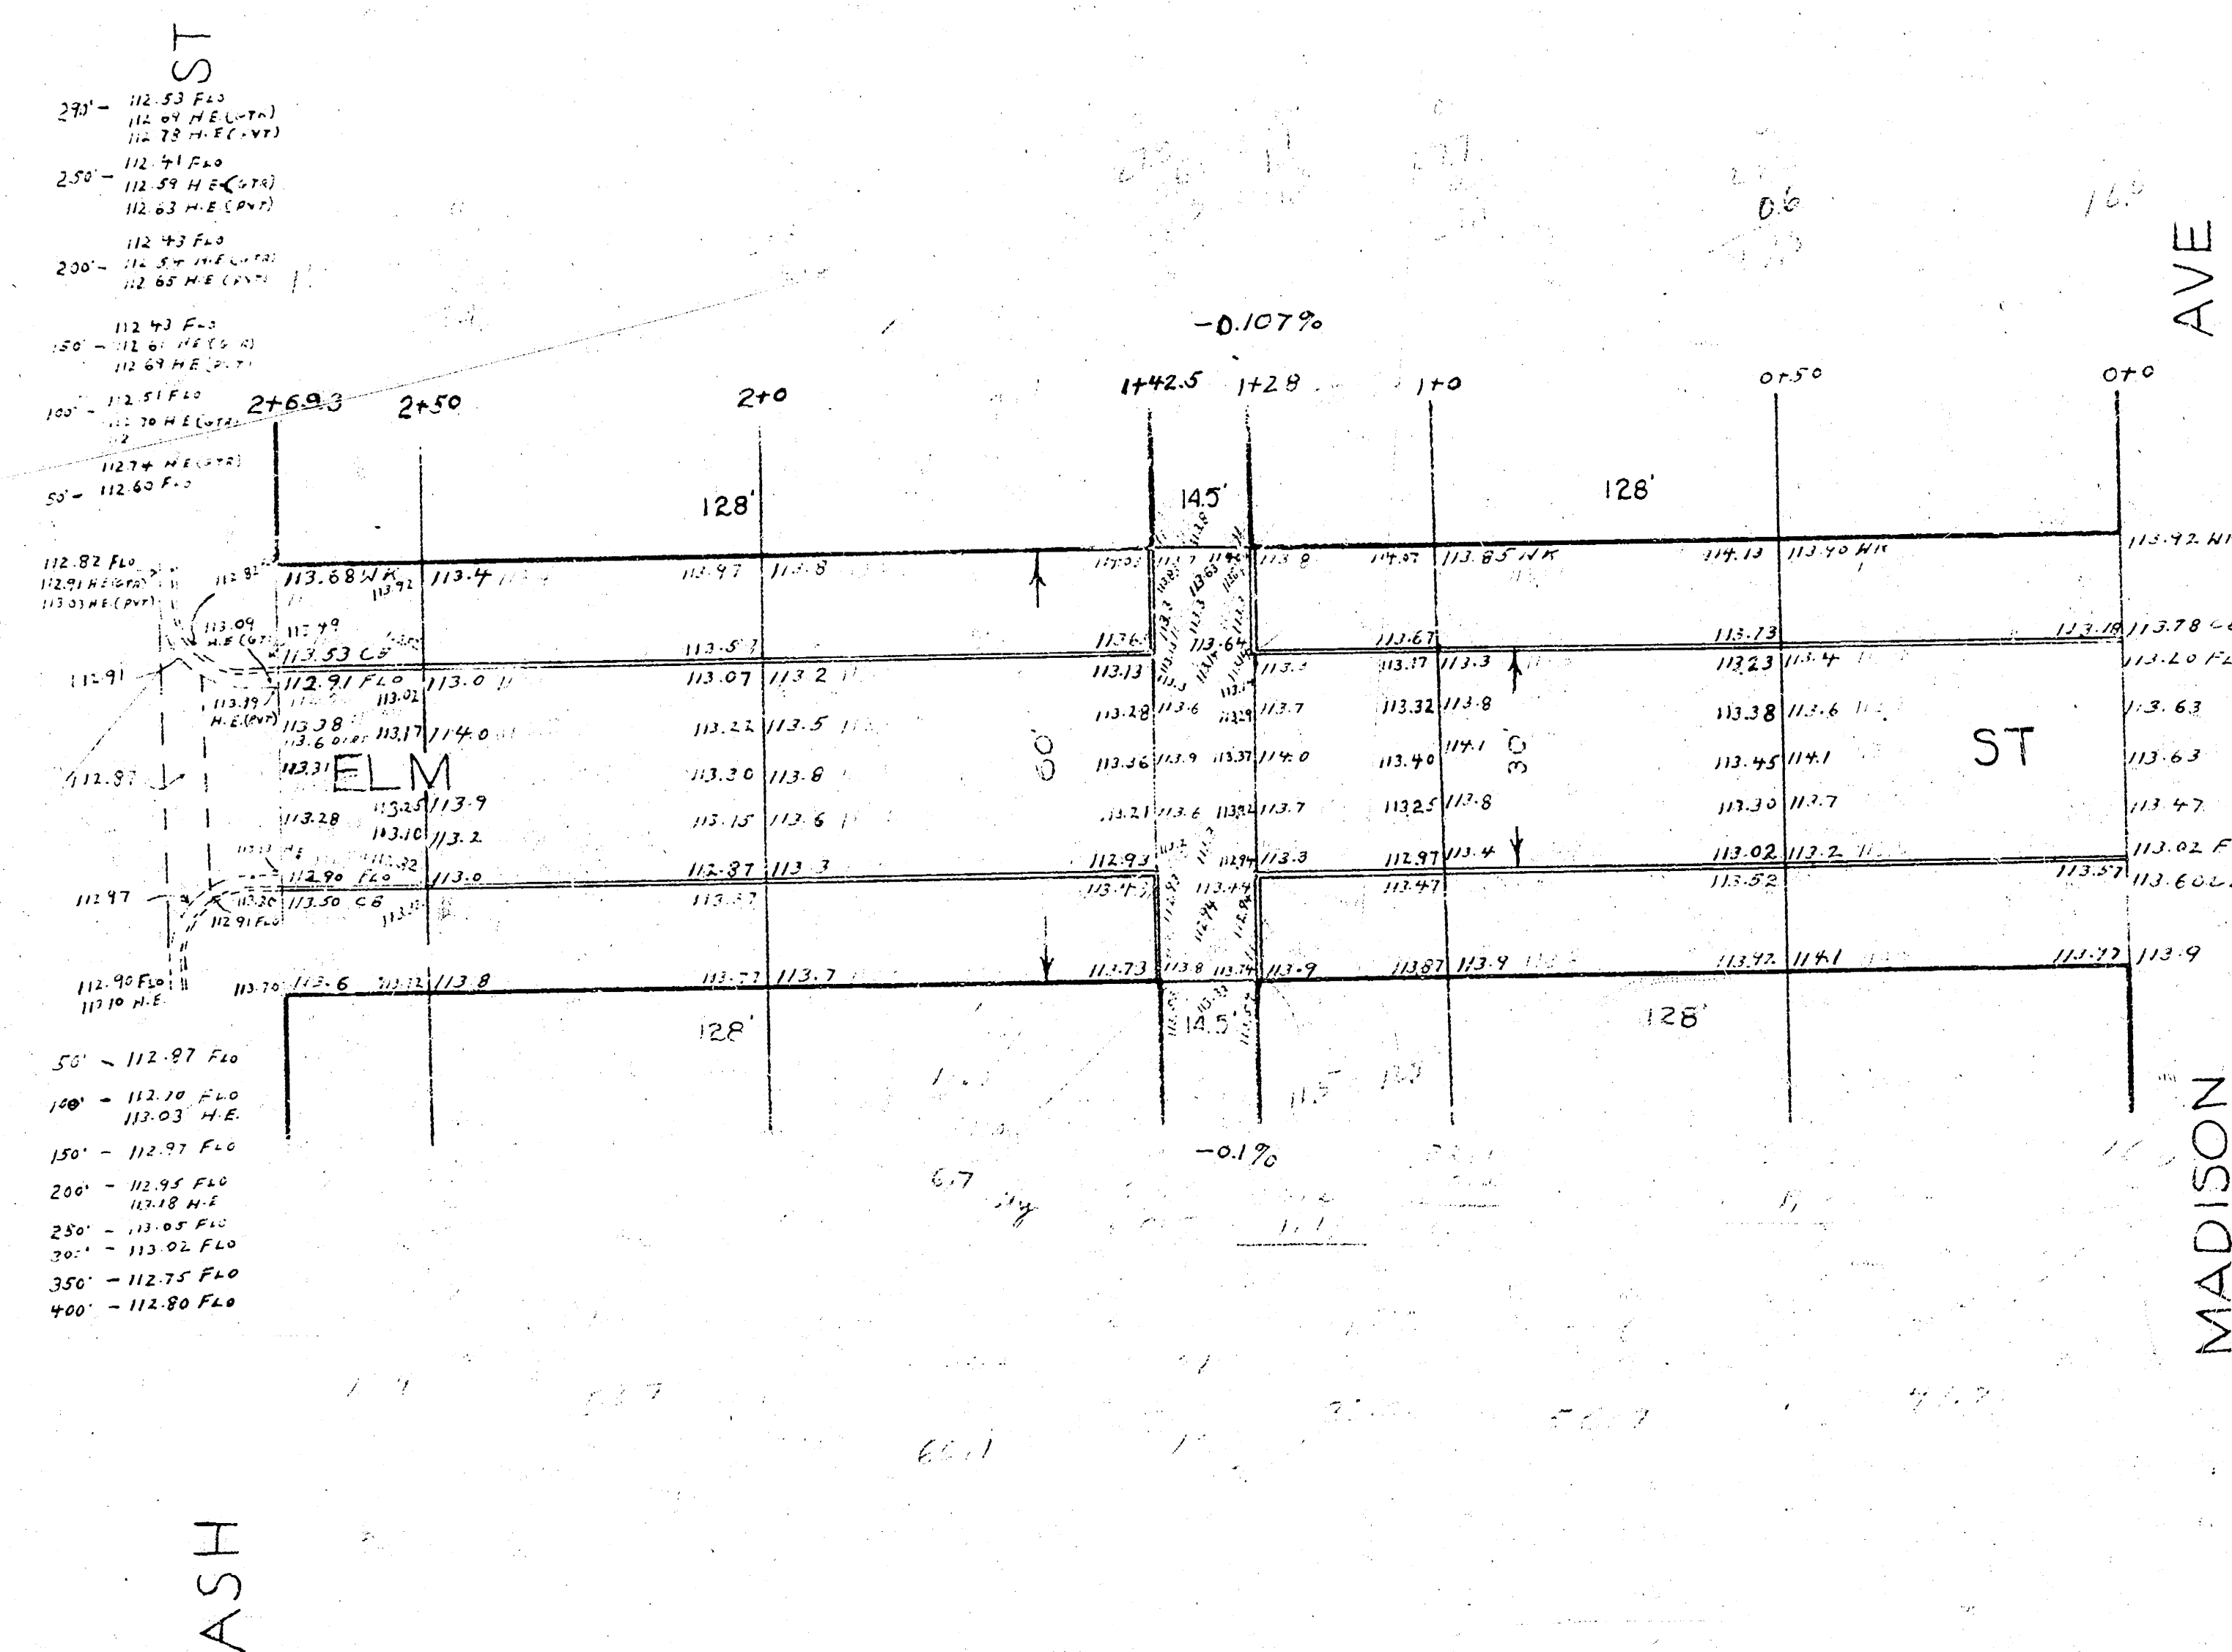

BM 11722 H in Hurst. CTR. W. E. - N.E. COR. MADISON + CENTRAL

