


Office Plan
ELM St. E.L. Dellrose to W.L. Oliver
30' Conc. with Int. Cb

B.M. Elev 181.95 Pin Sellers drain N.
NE cor. Dellrose & Elm.

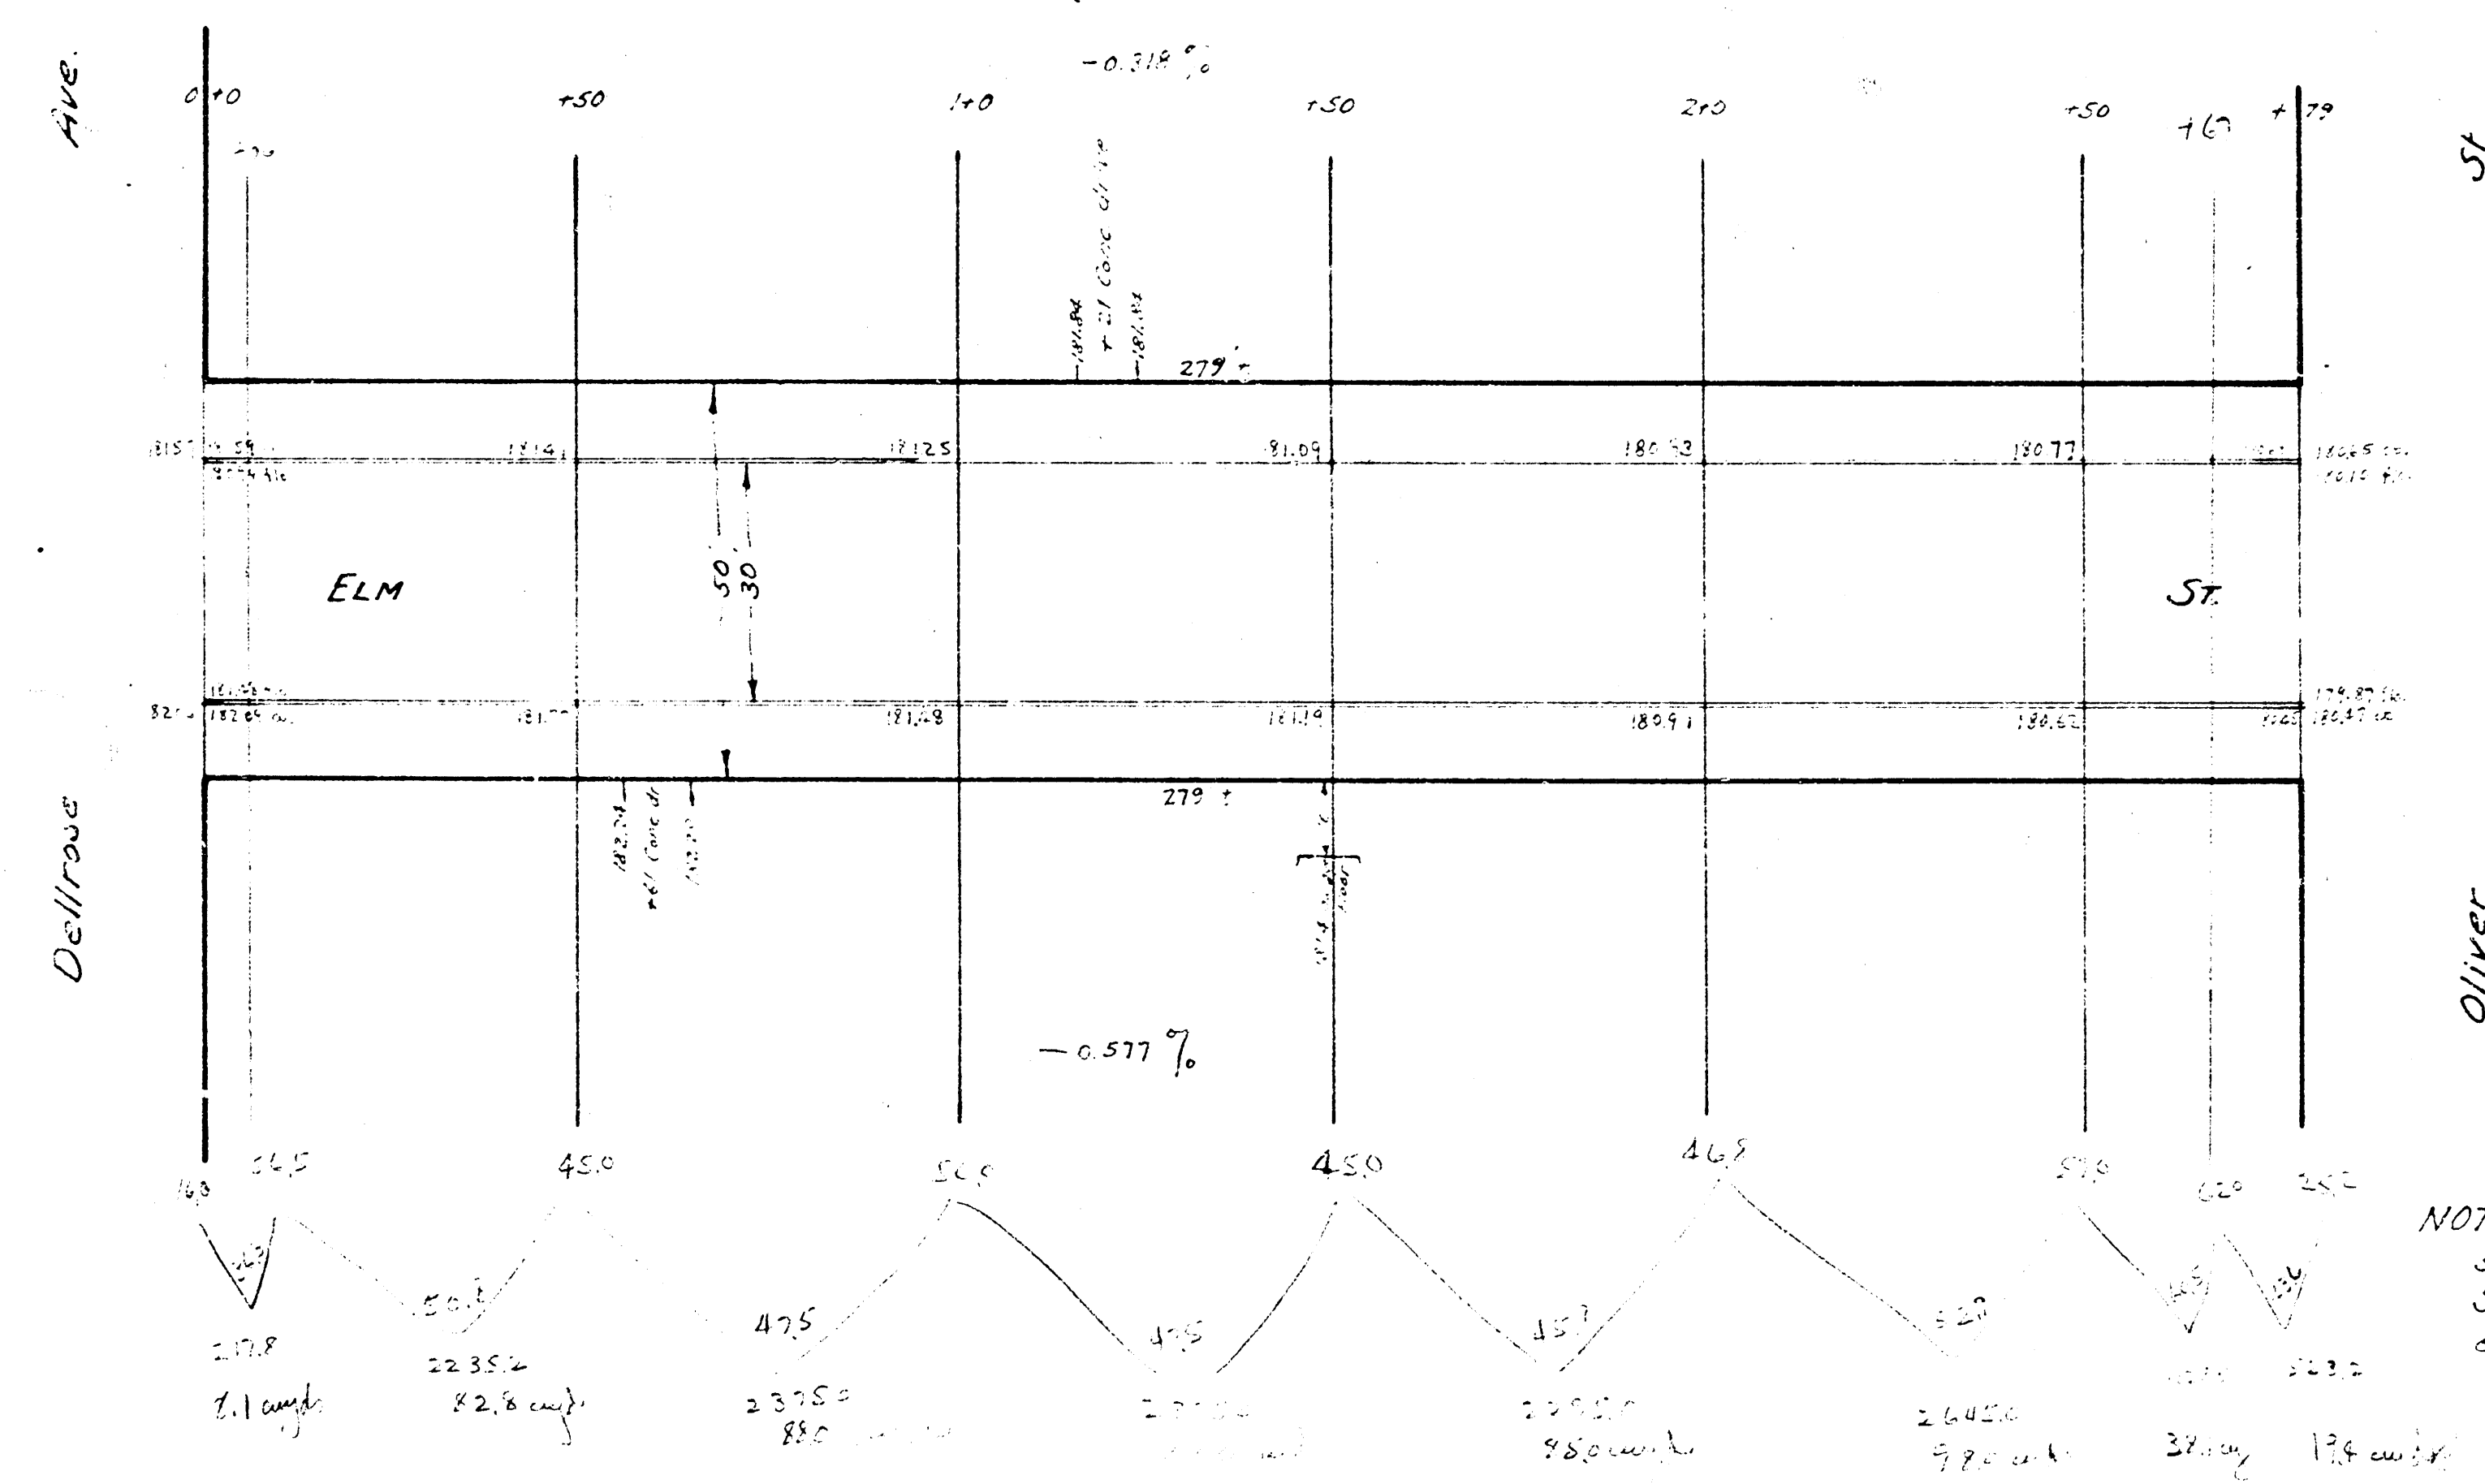

NOTE: Figures on left side of
station are grade elevations.
SEE cross section sheet for
excavation and ground elevations

557.7