



Survey Youngs BK 505
Plan 12-11-15
Exc
Contract

BM 118.98 LAG SCREW SS H.I.P. NE COR OF ELM & ST PAUL
STATIONING & BASE LINE ON E. ELM.

remove ST curb & 4' side on north & south side of road to new elevation. Patch to have E.L. St. Paul & existing curb by others. (Intersection is to be run & repl. on another project.)

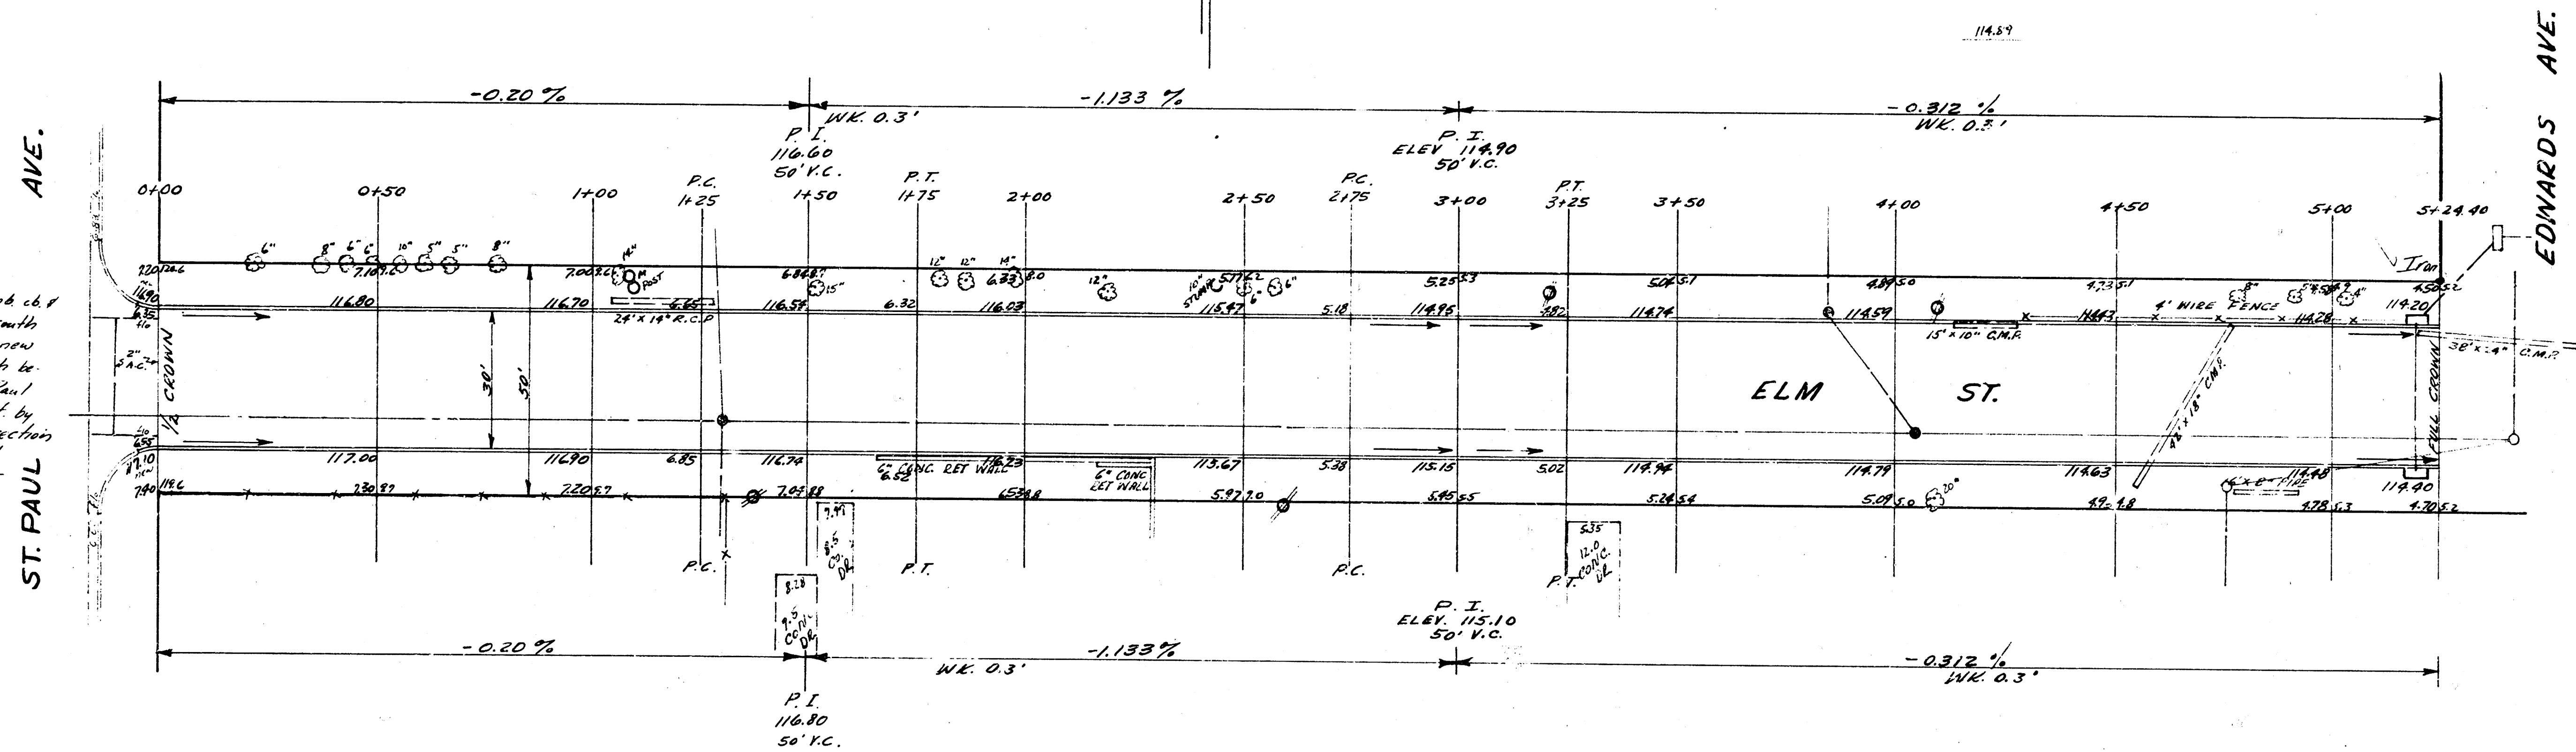

Examination
12-27-1
13715 00-15-15

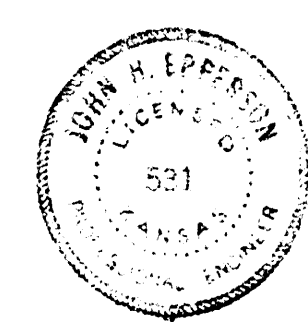

ELM ST.
E.L. ST. PAUL-TO- W.L. EDWARDS
30' CONC & CB.
CITY OF WICHITA KAN.
B.E. SMITH CITY ENGINEER
JUNE 60 PROJ. NO. CIT-115