


#4235 (7 of 9)


ENGLISH - Water to Topeka

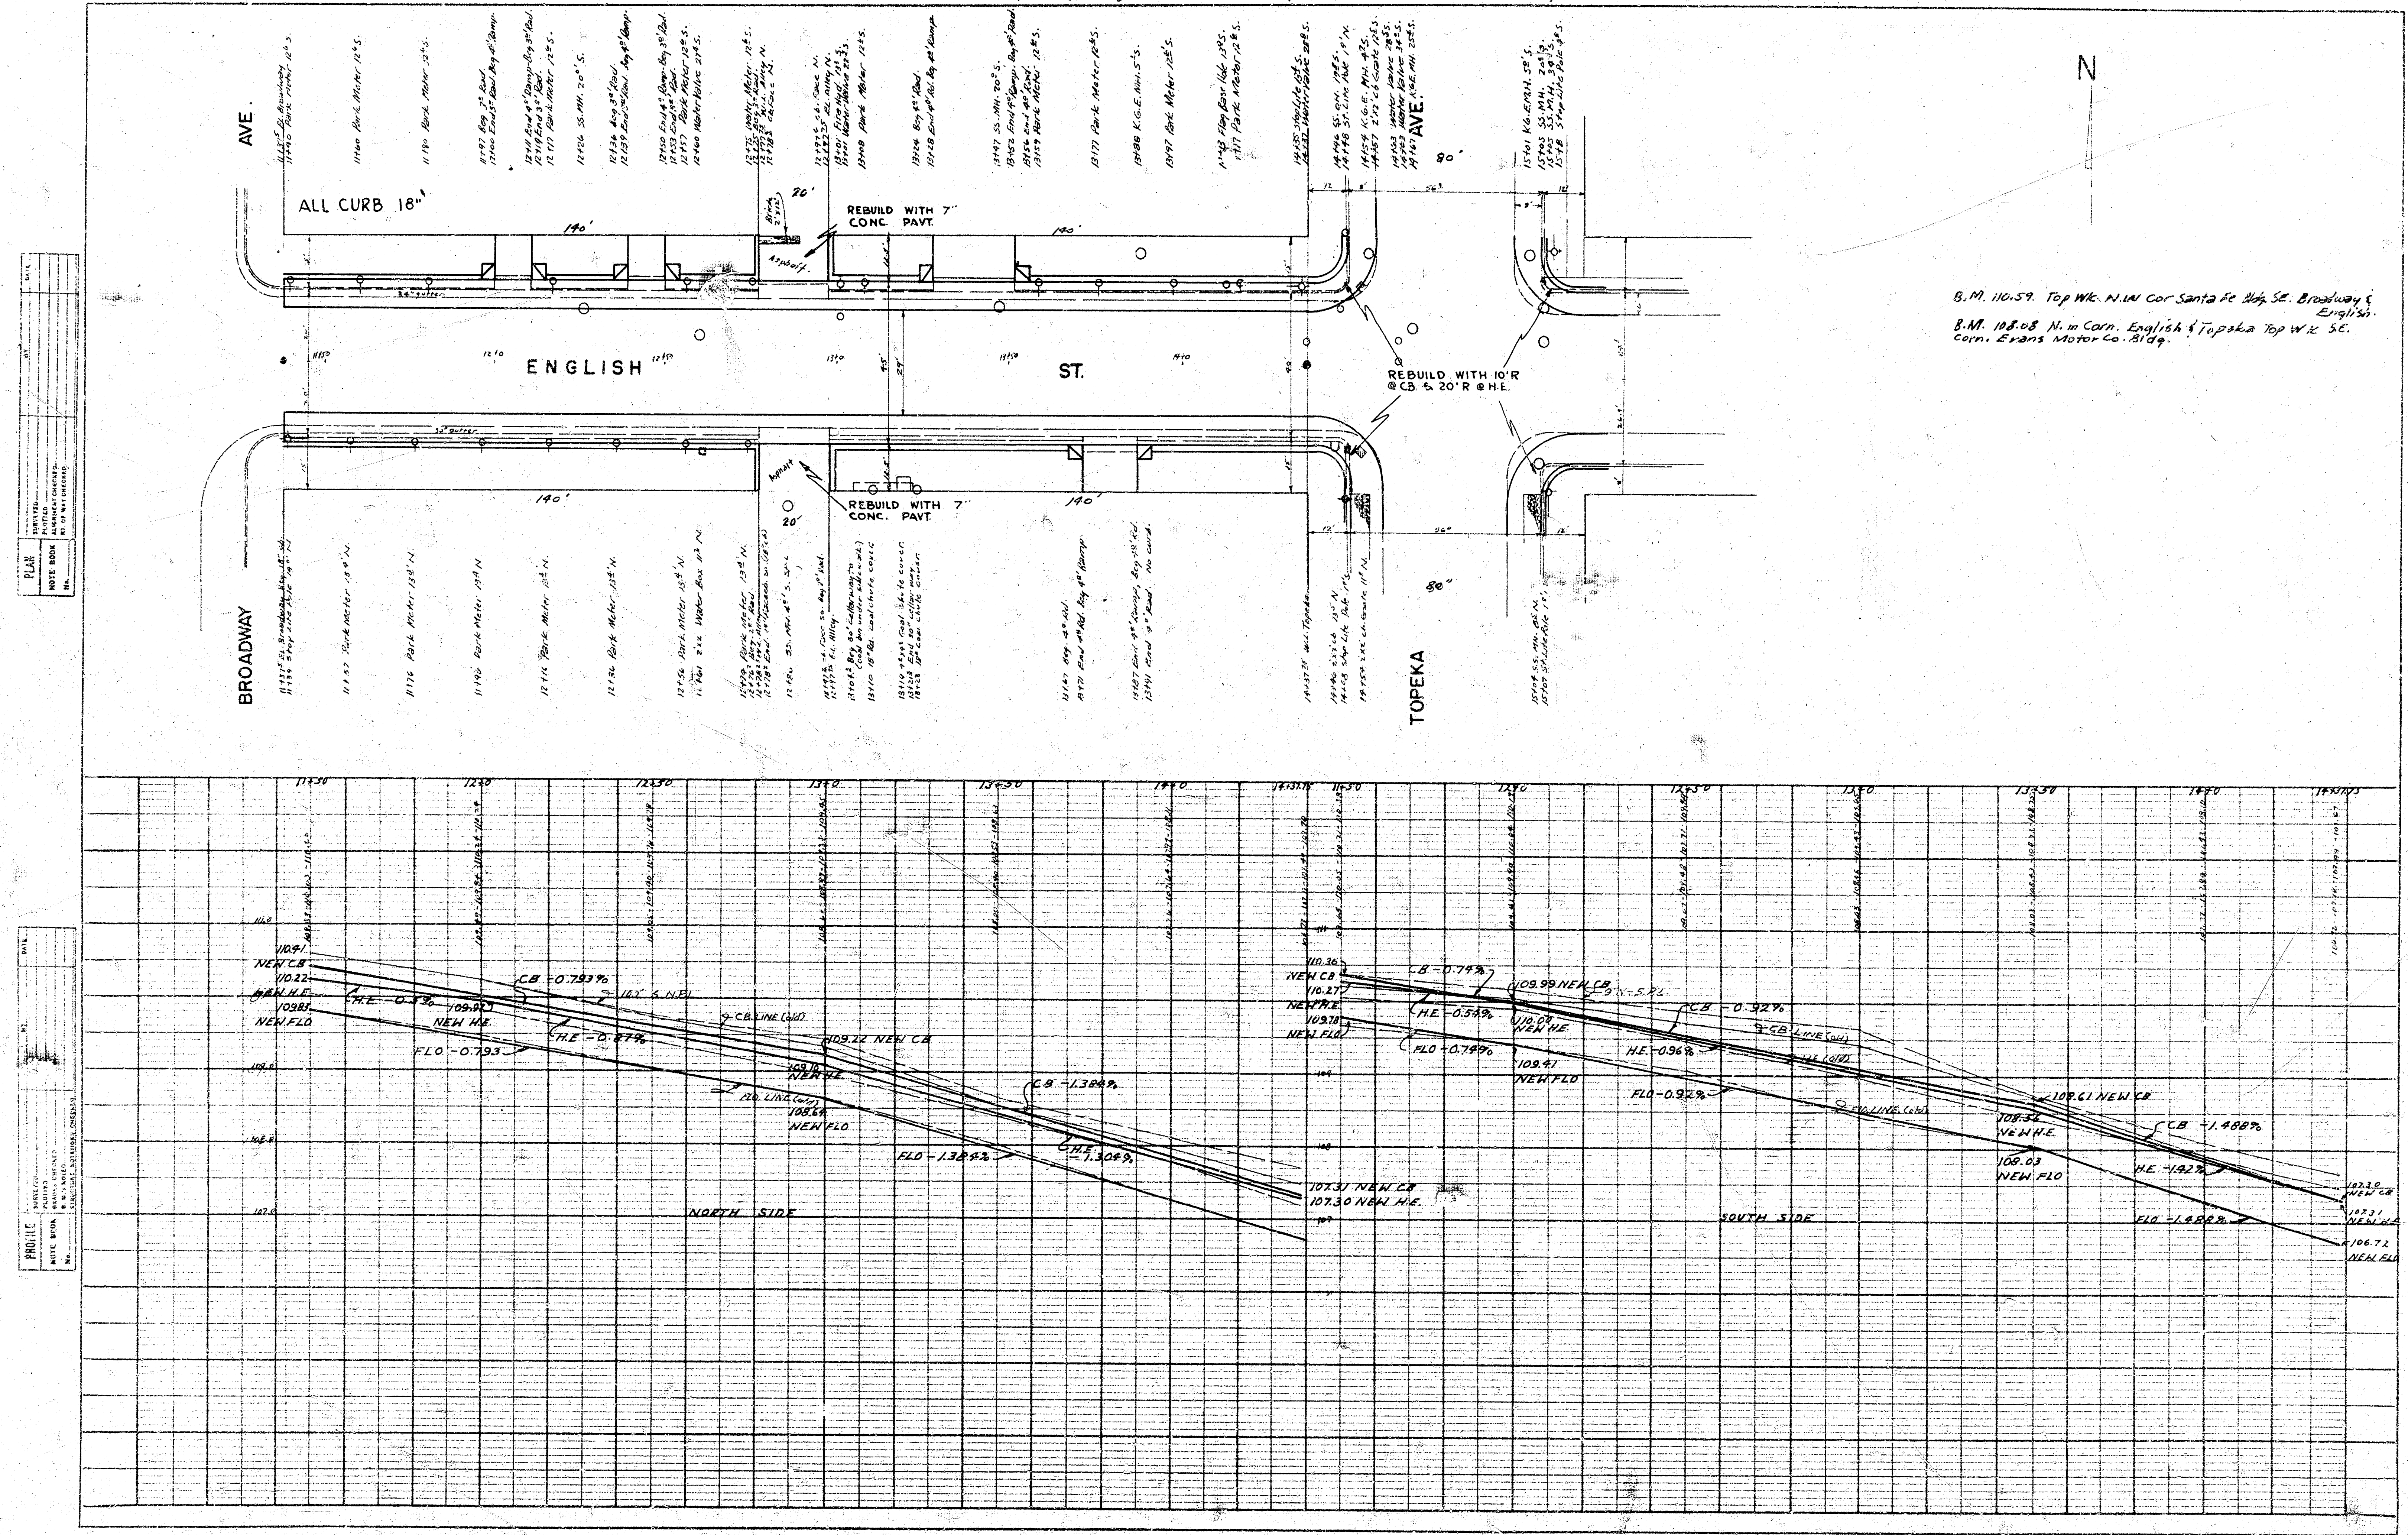

B.M. 110.59 Top Wk. N.W. Cor Santa Fe Bldg. SE. Broadway & English.
B.M. 108.08 N.W. Cor. English & Topeka Top Wk. SE. Corn. Evans Motor Co. Bldg.


PLAN

PROFILE

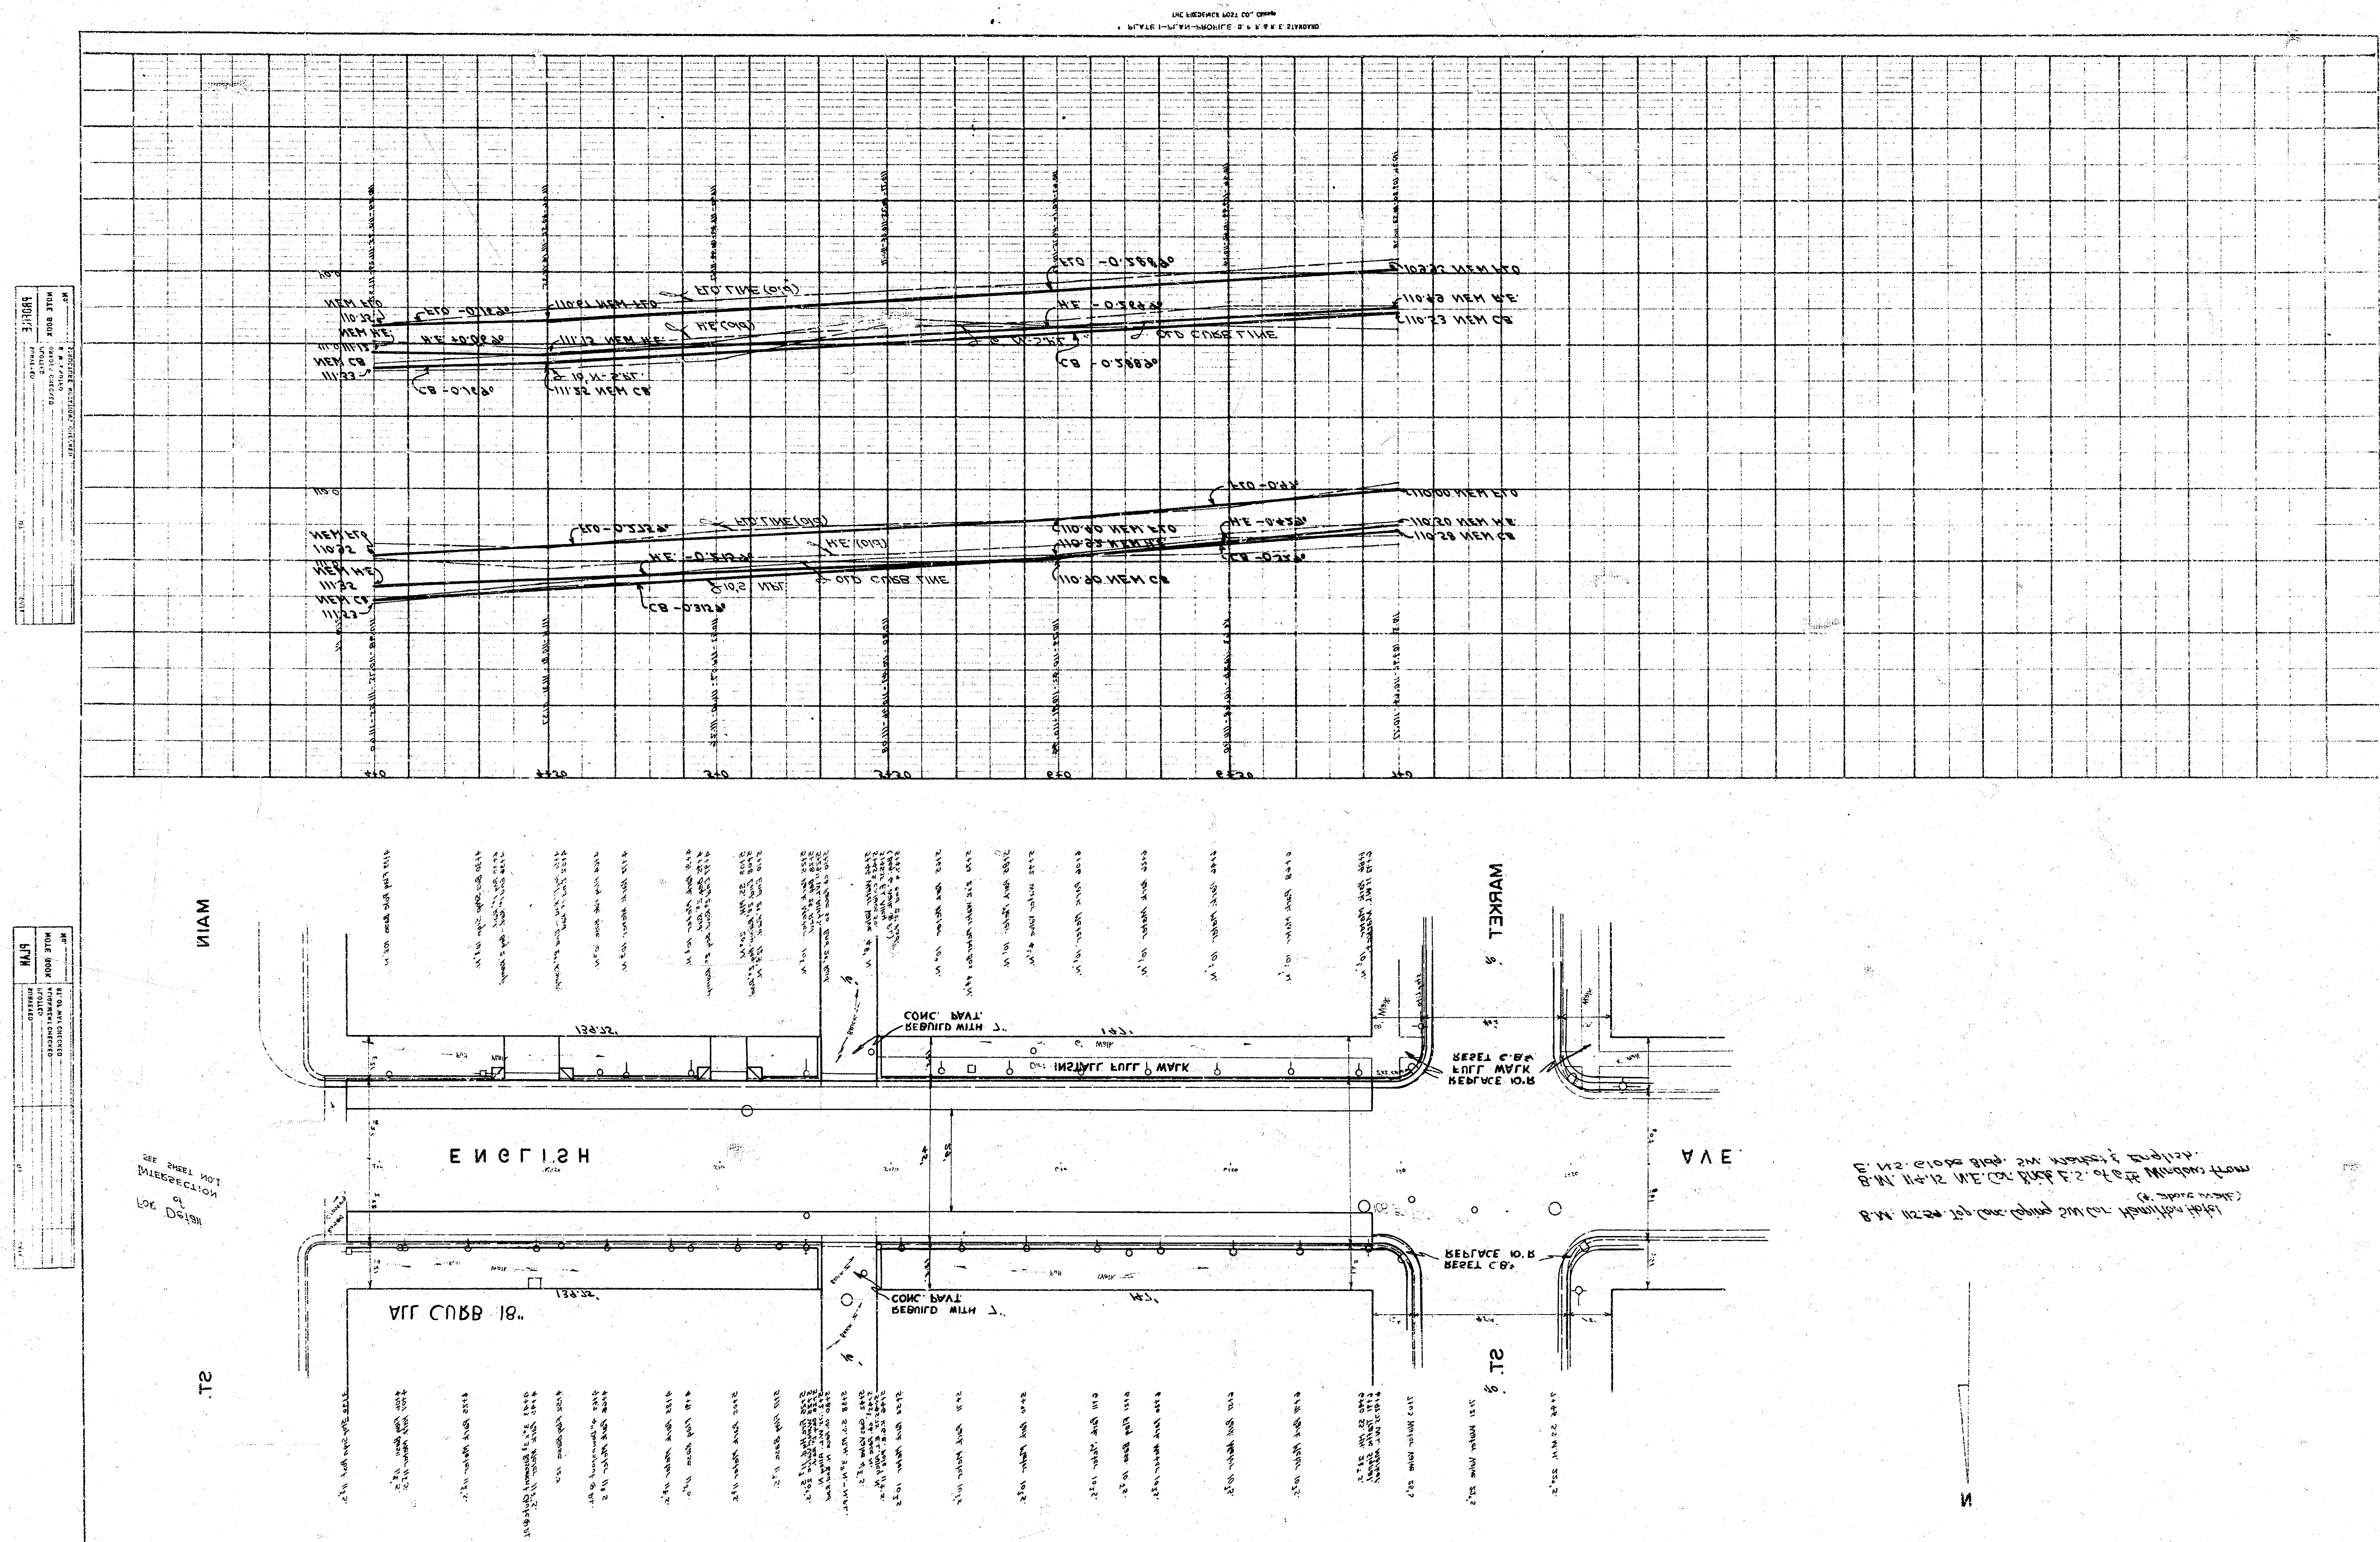




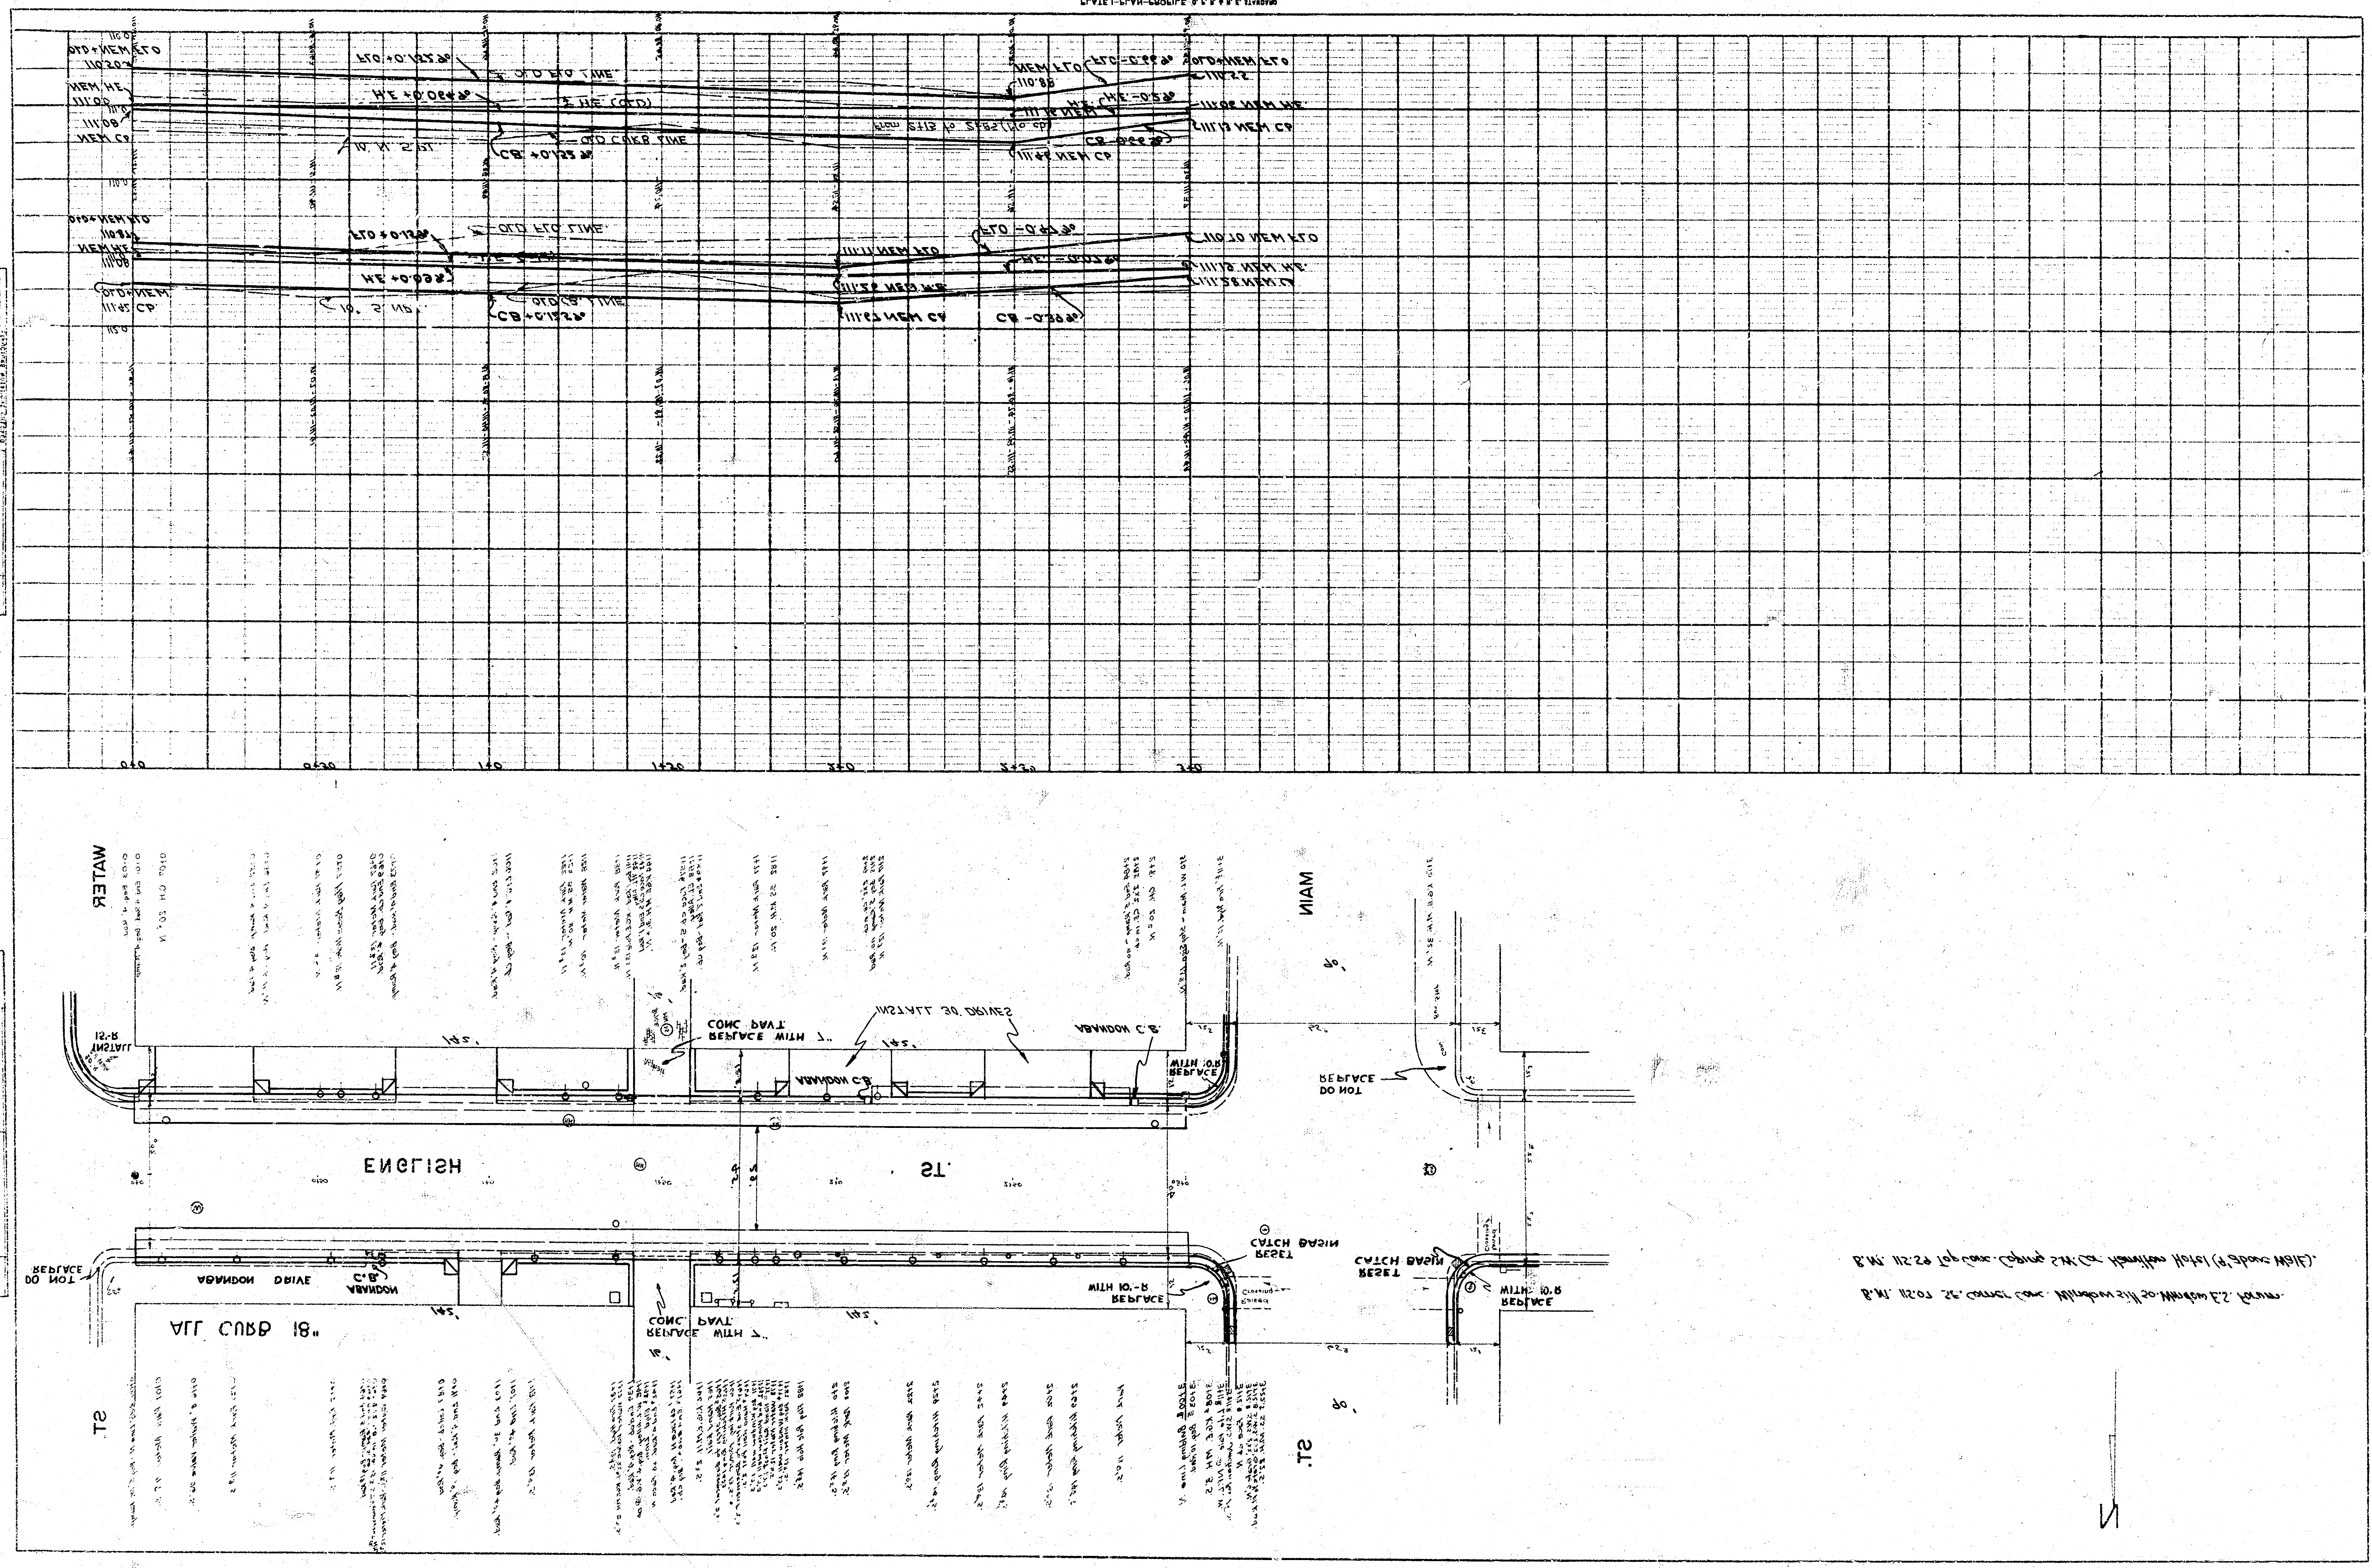





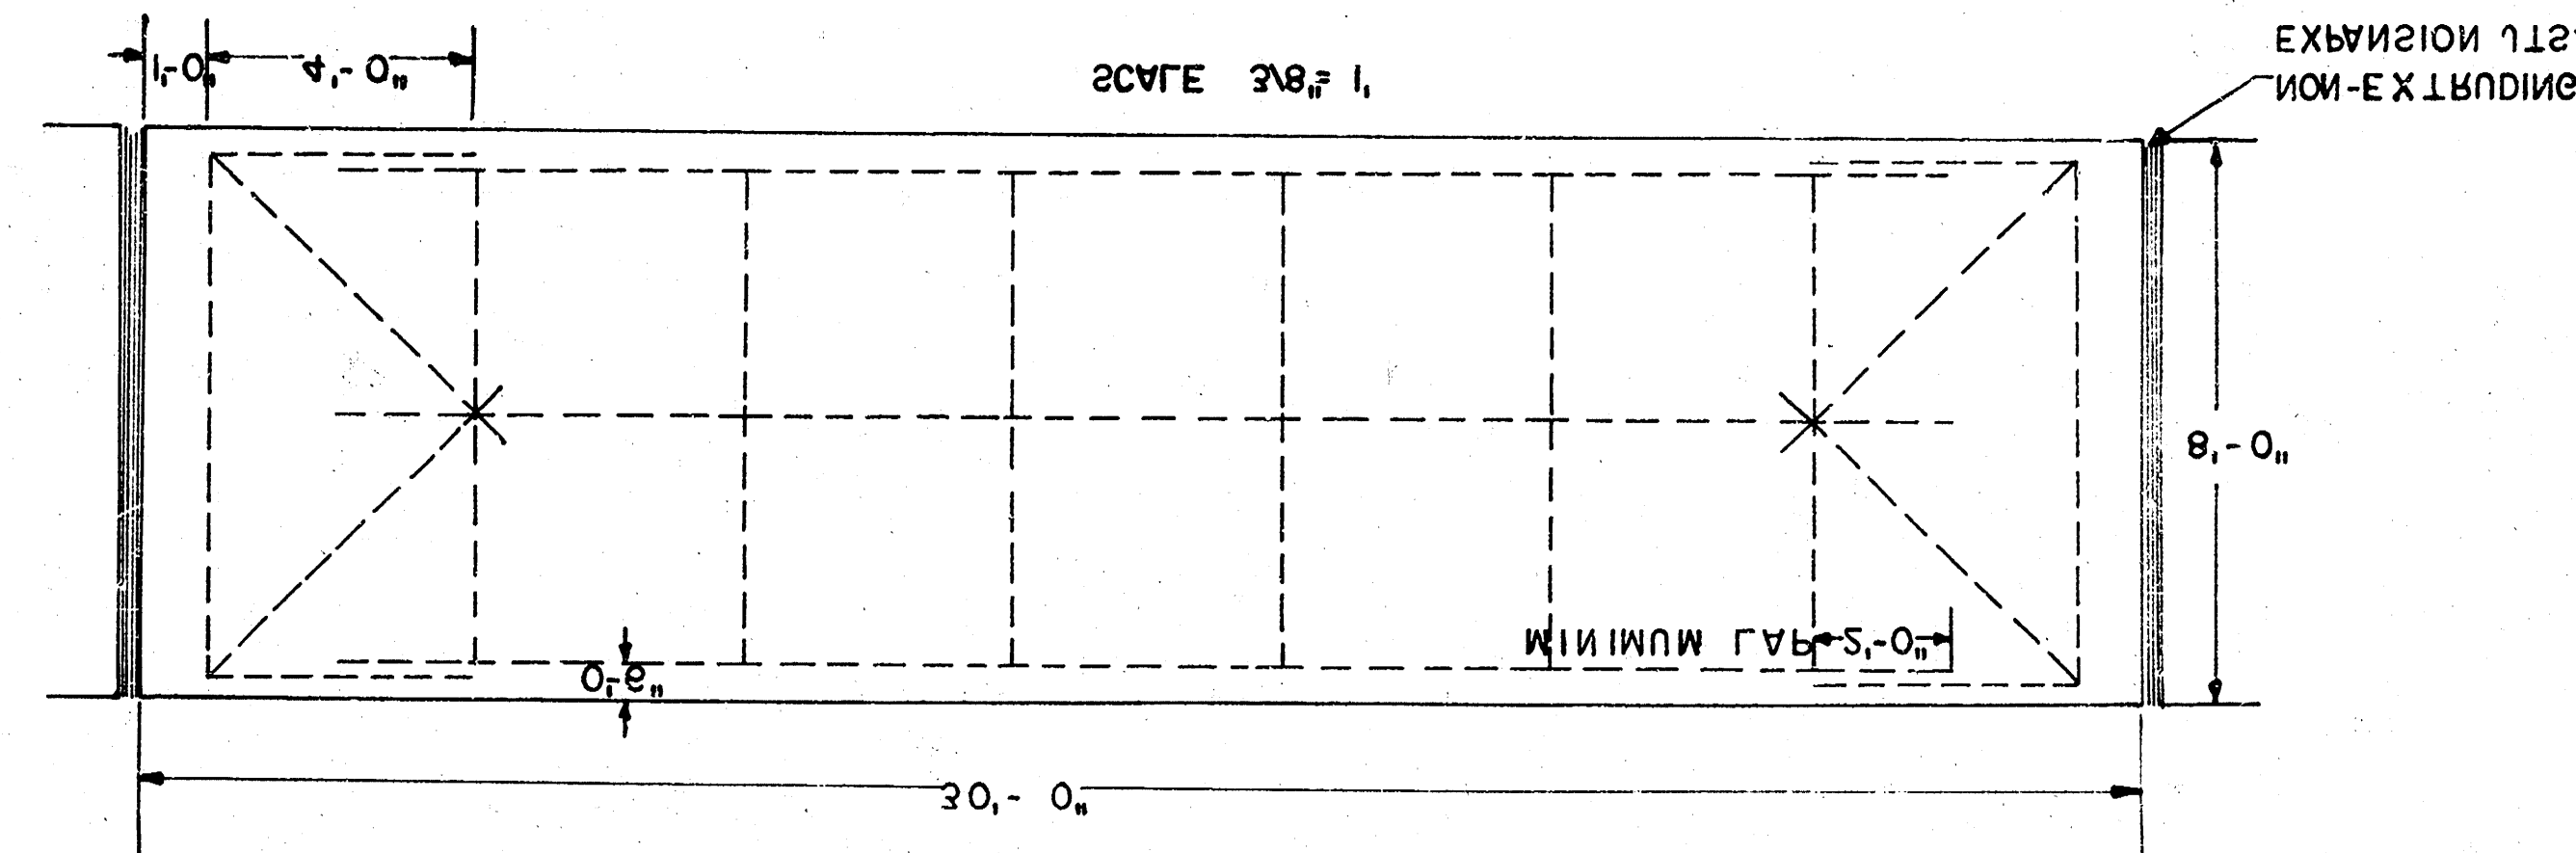

PROPOSED SECTION

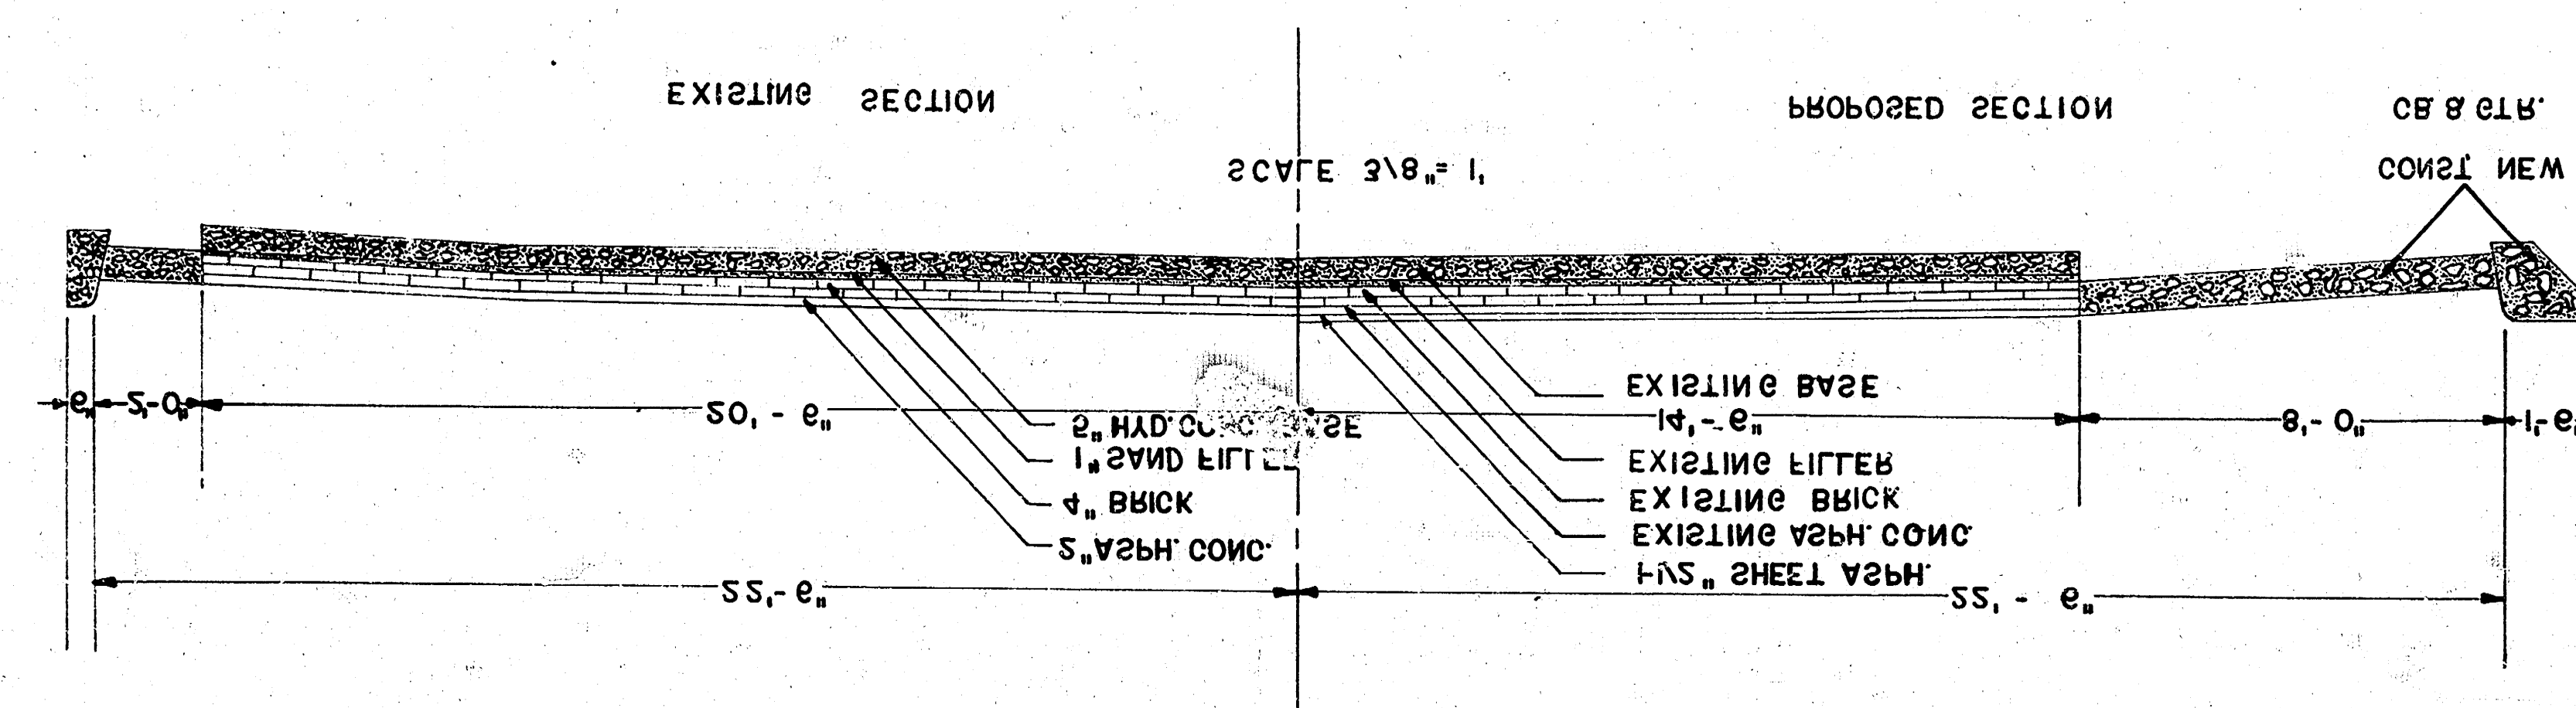

PROPOSED SECTION

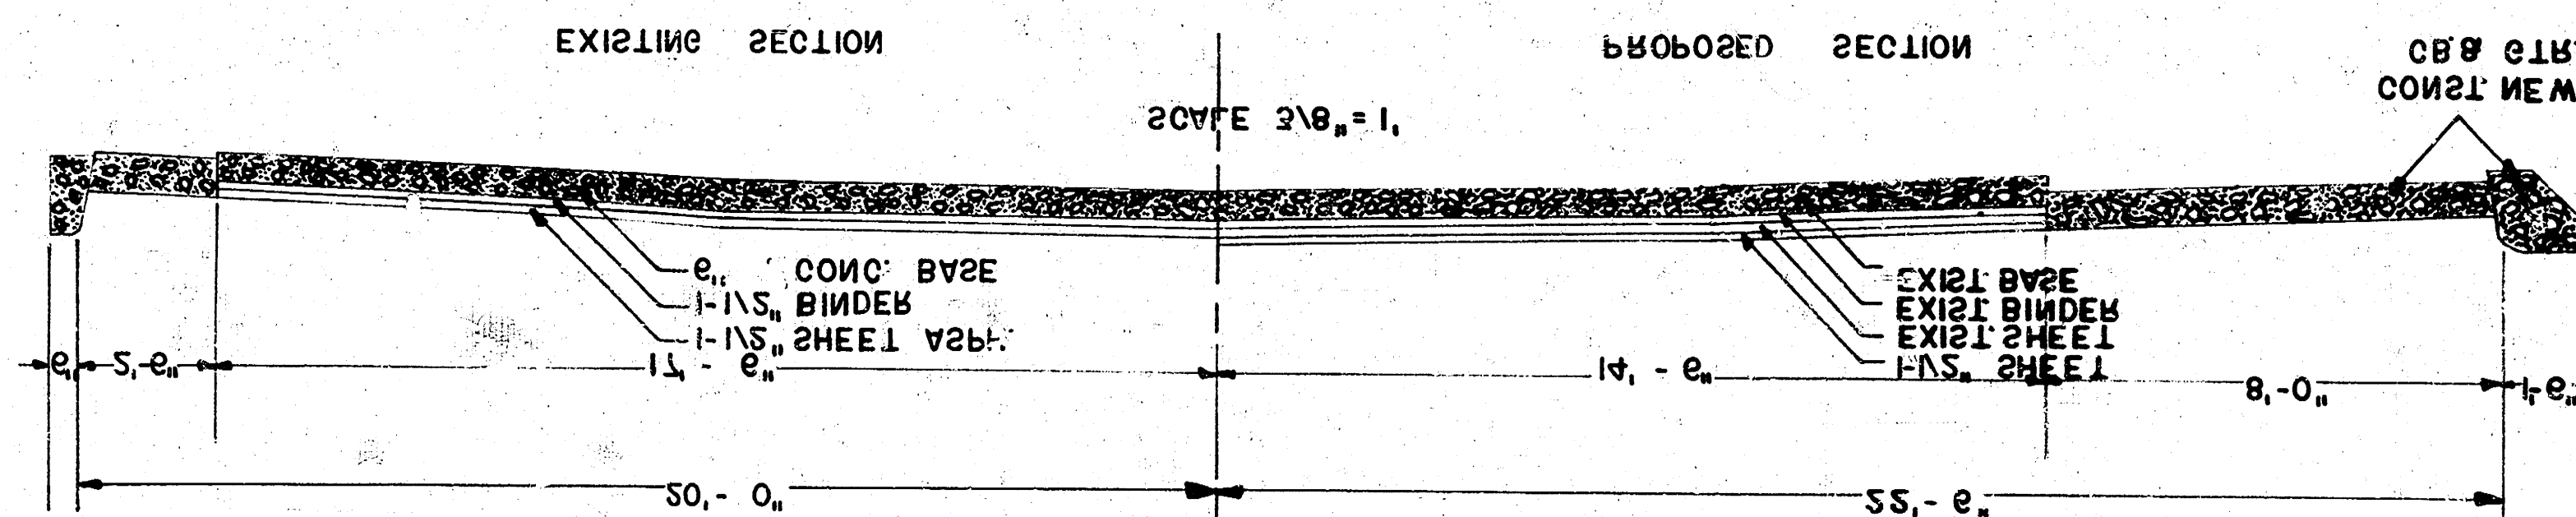



ENGLISH ST.

SEE SHEET 1001
INTERSECTION
OF
D-101
100


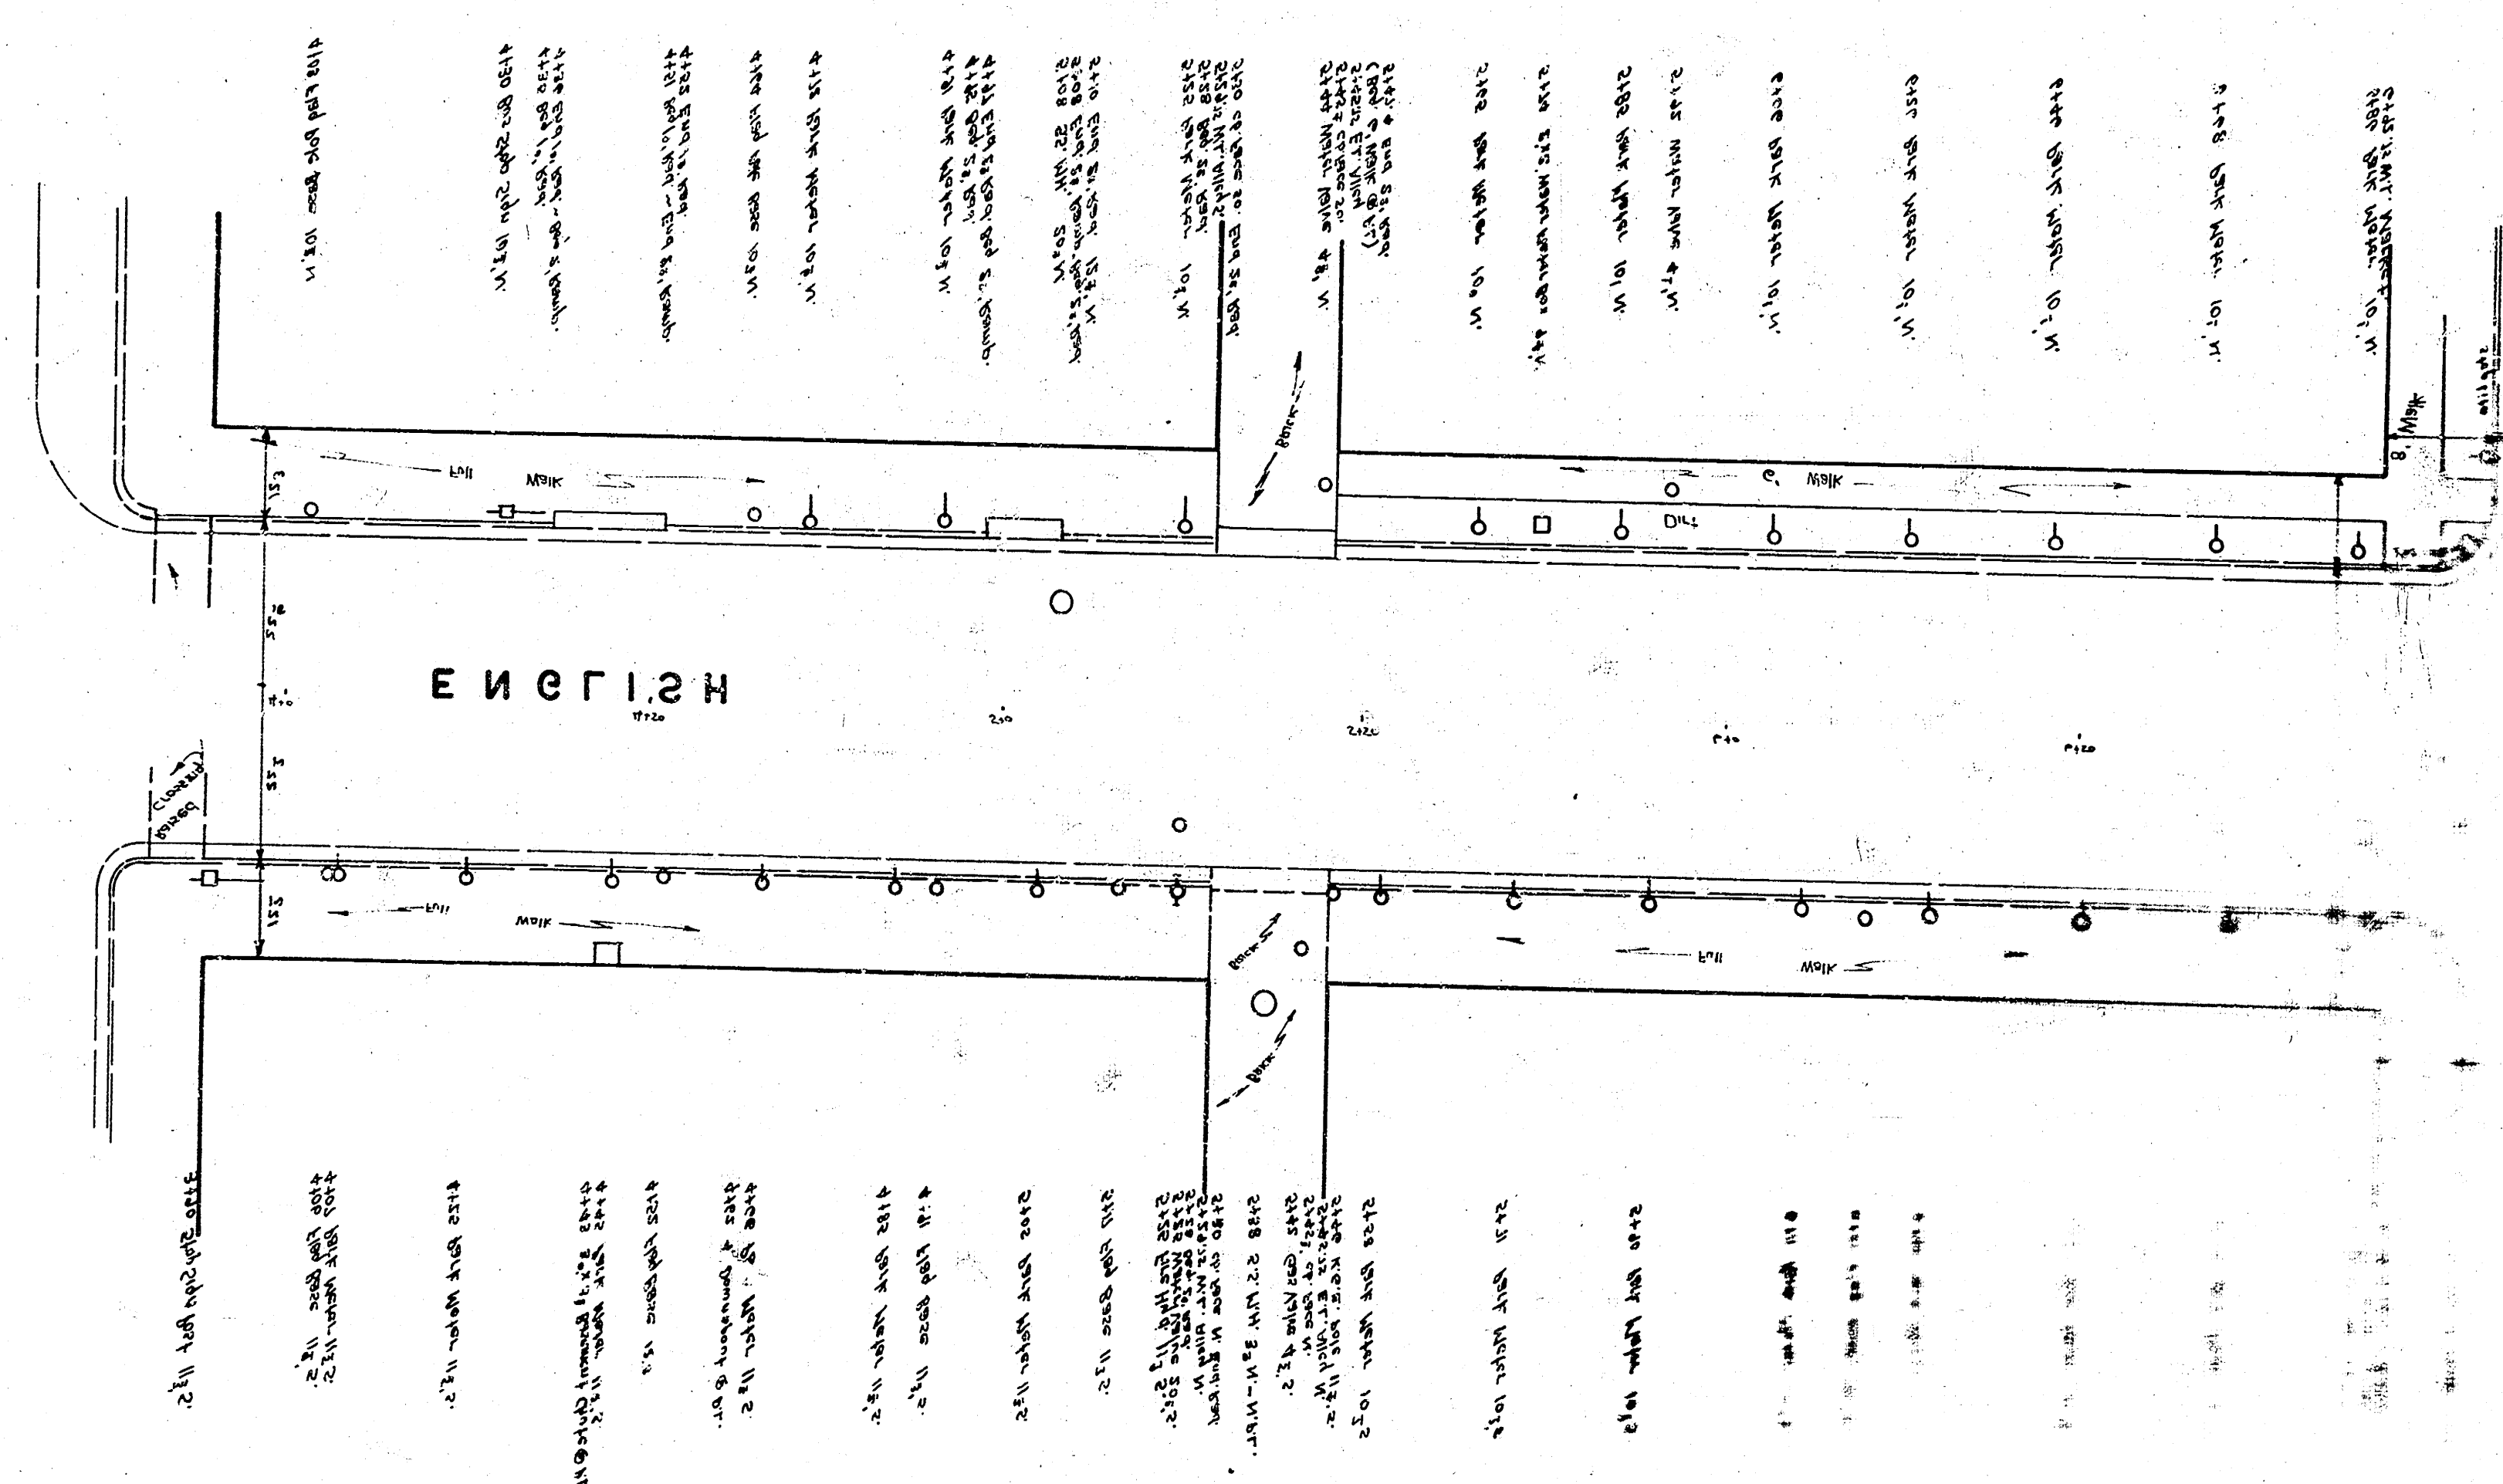







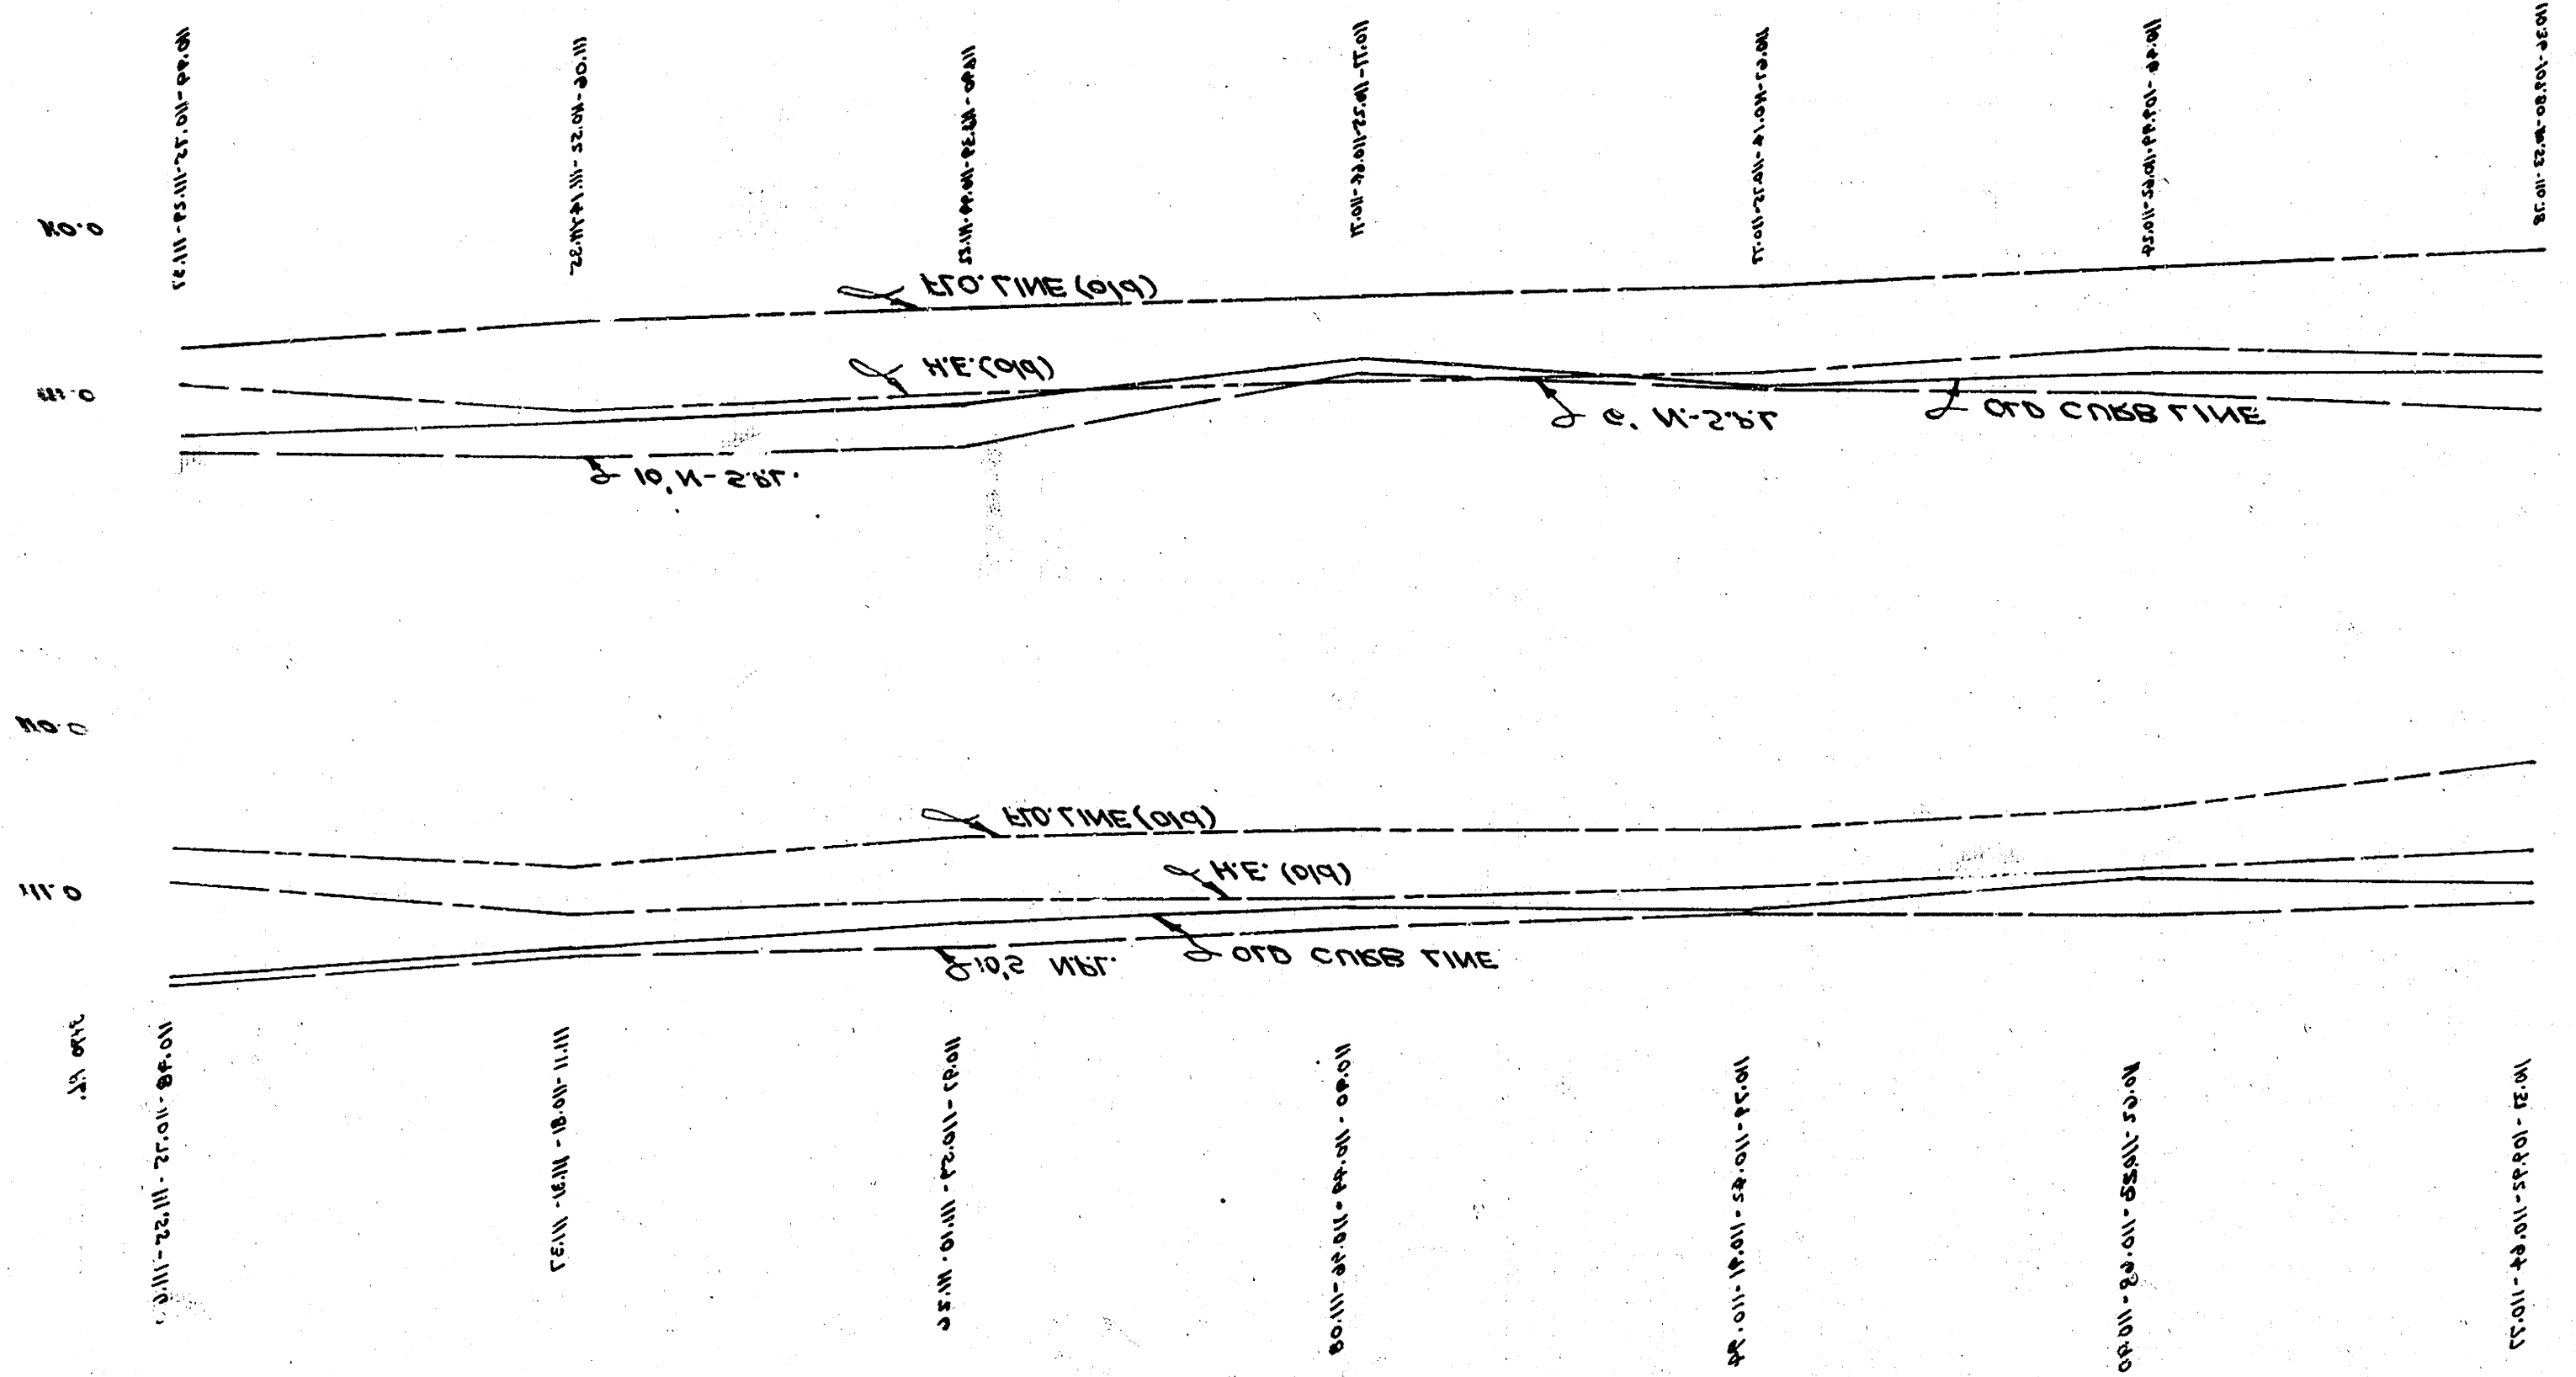

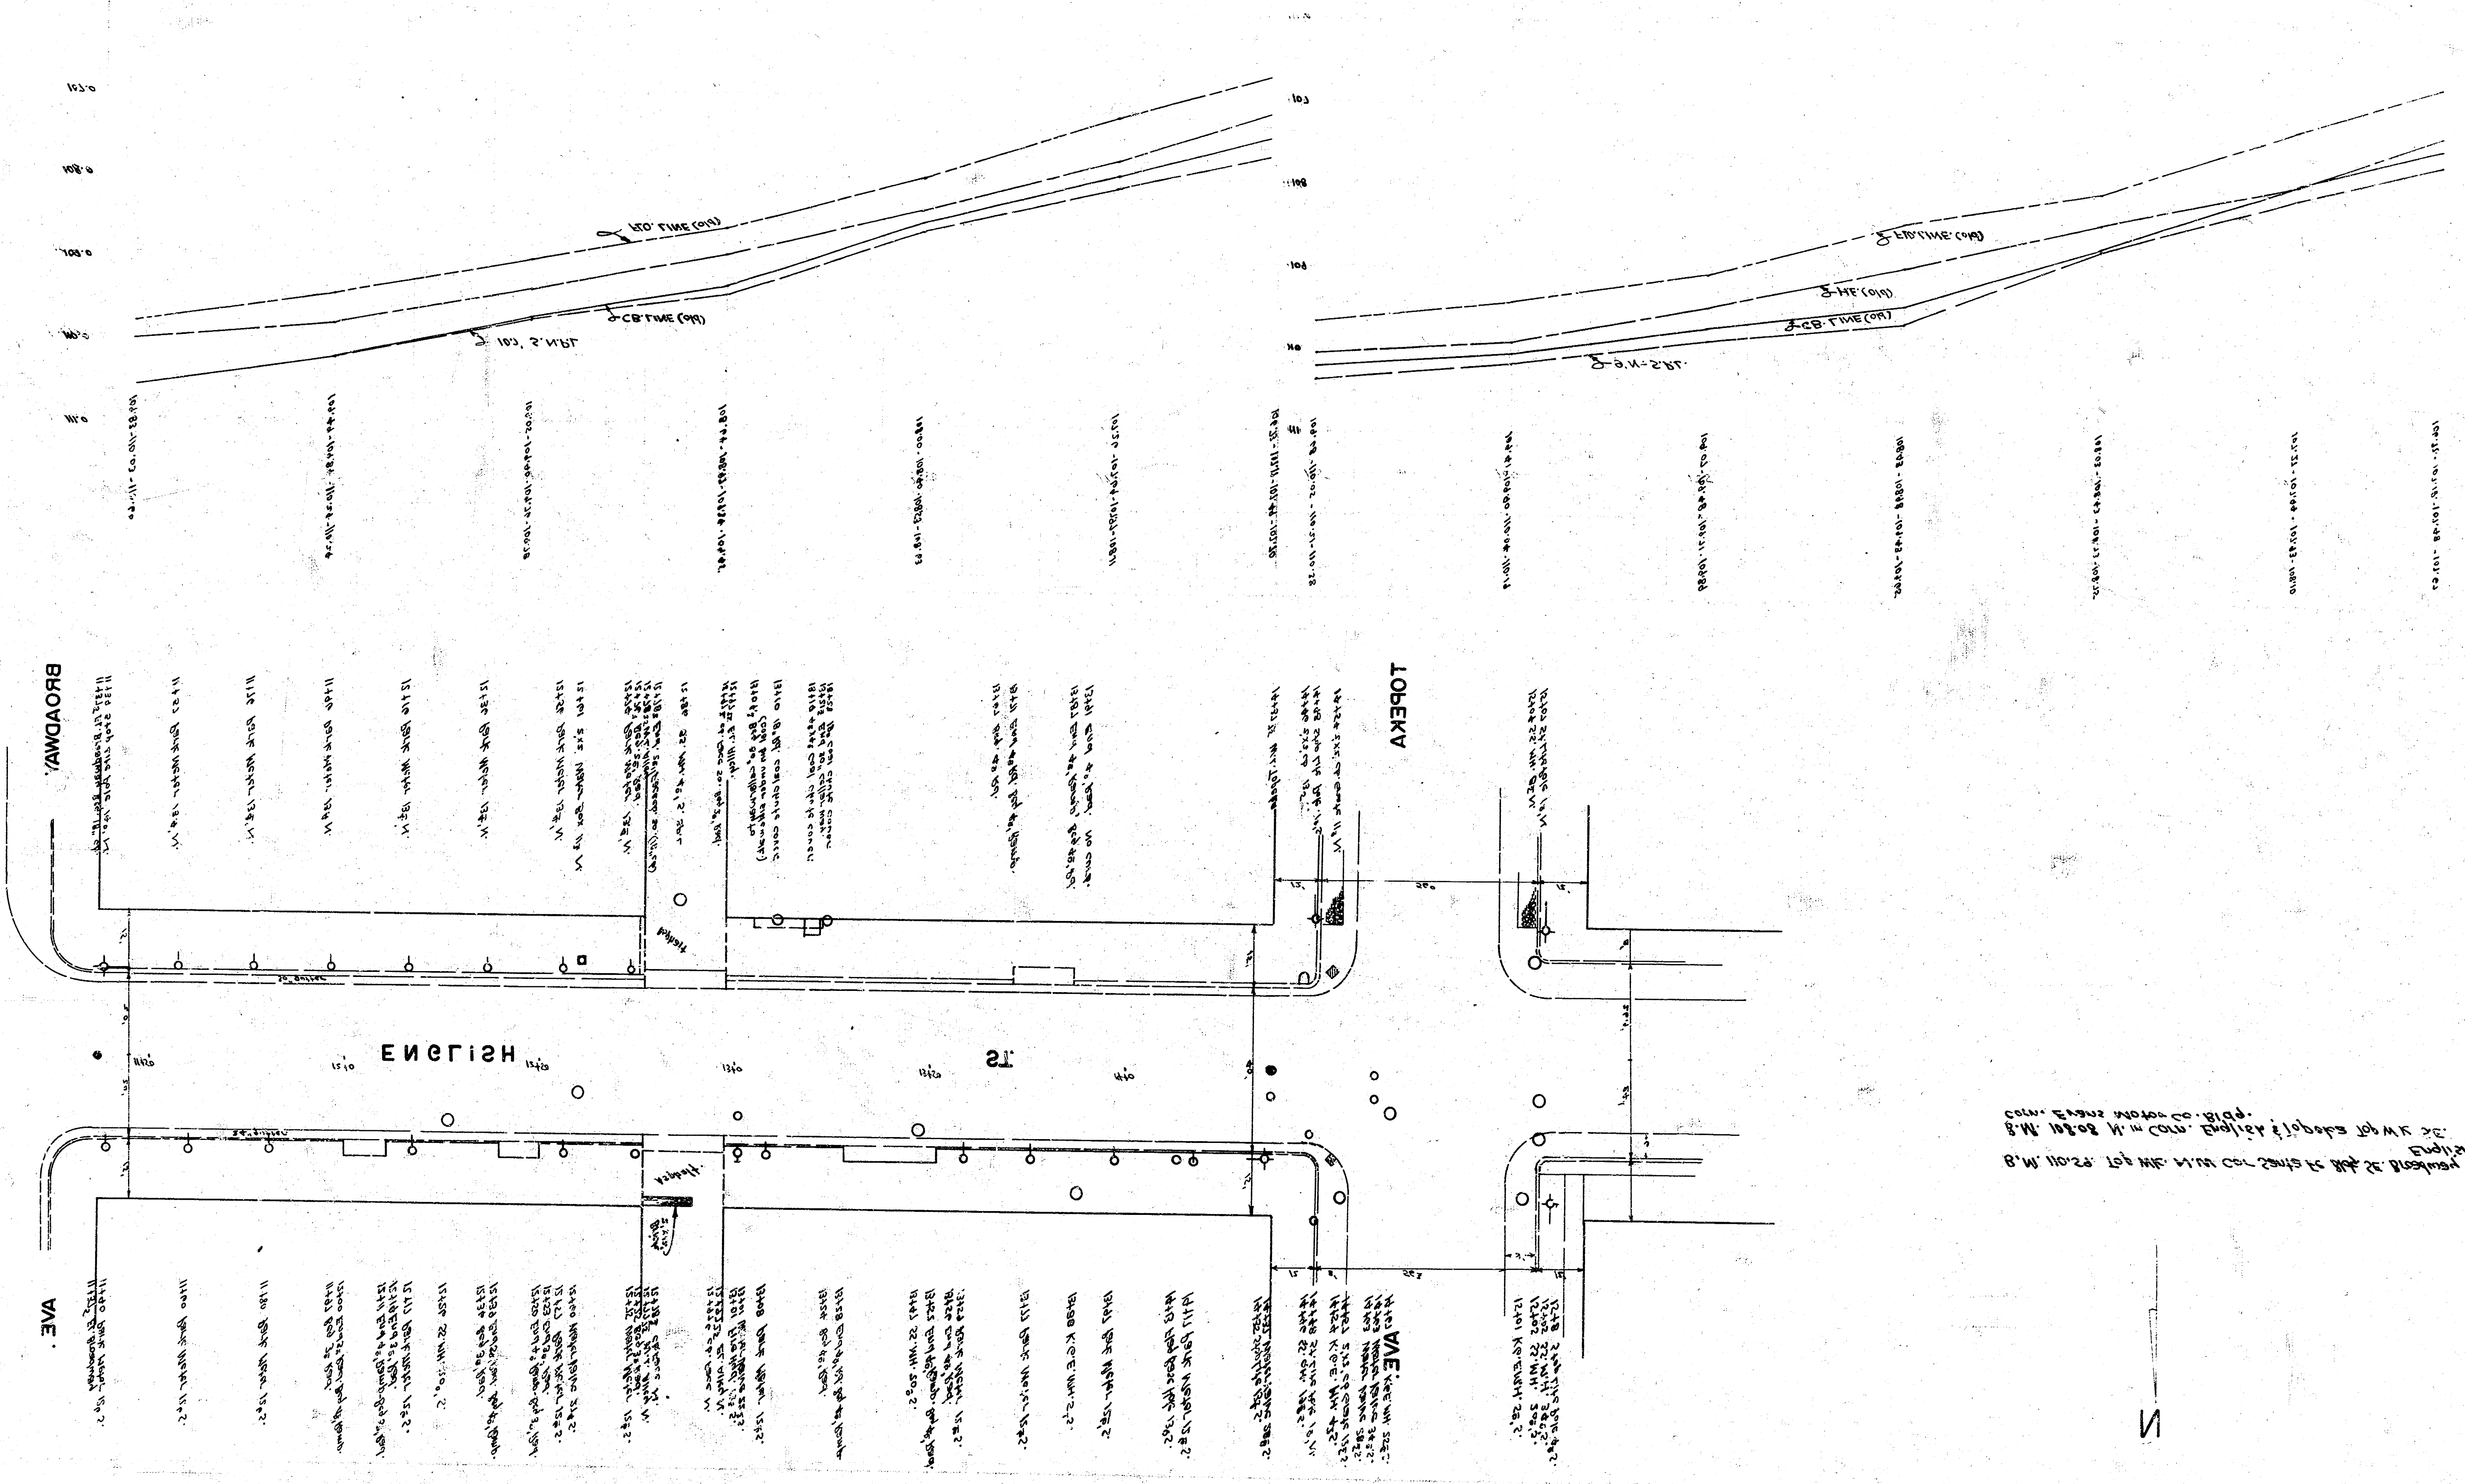

