


B.M. 14-24 6" in Globe Top is Ch. S. End Radius SW On Edgemont & English
 Note: Stationing is on NPL with 0+0 at E. Edgemont

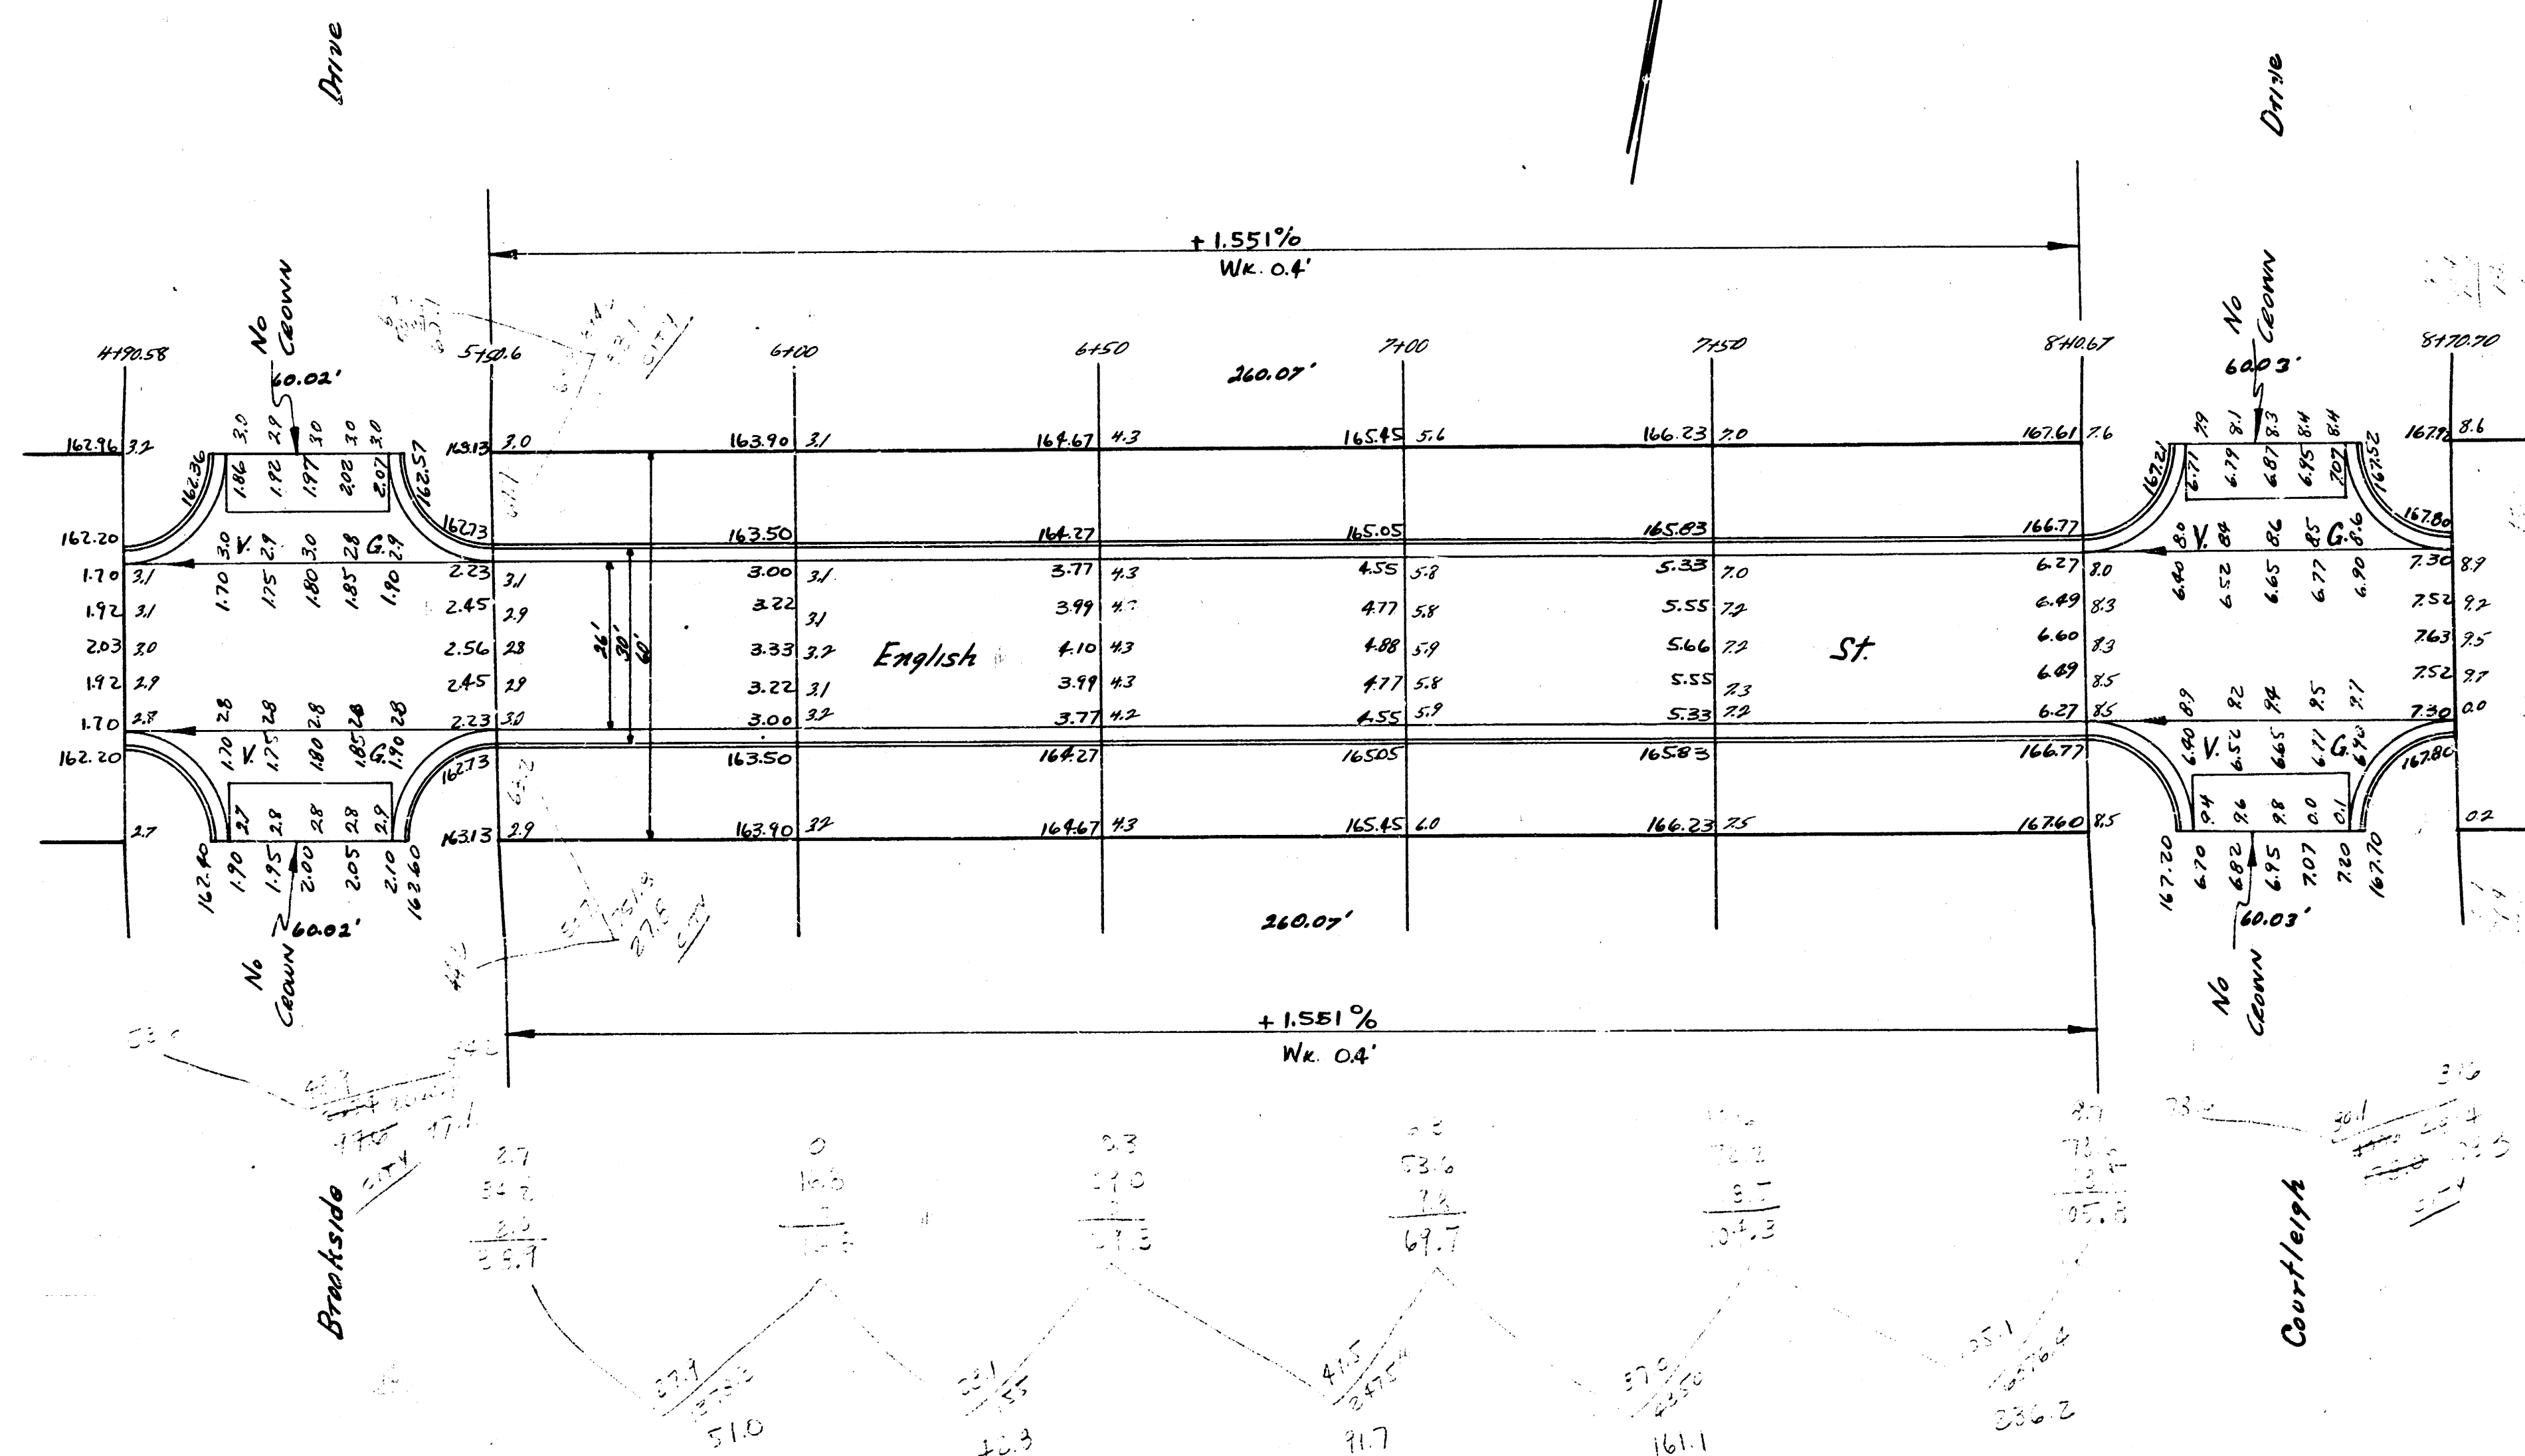

English St.
 WL Bookside Drive — EL Courtlough Drive
 26'-2'-30' A.C.
 City of Wichita, Kansas
 L.K. White City Engineer
 May 1989 Project 019-84