
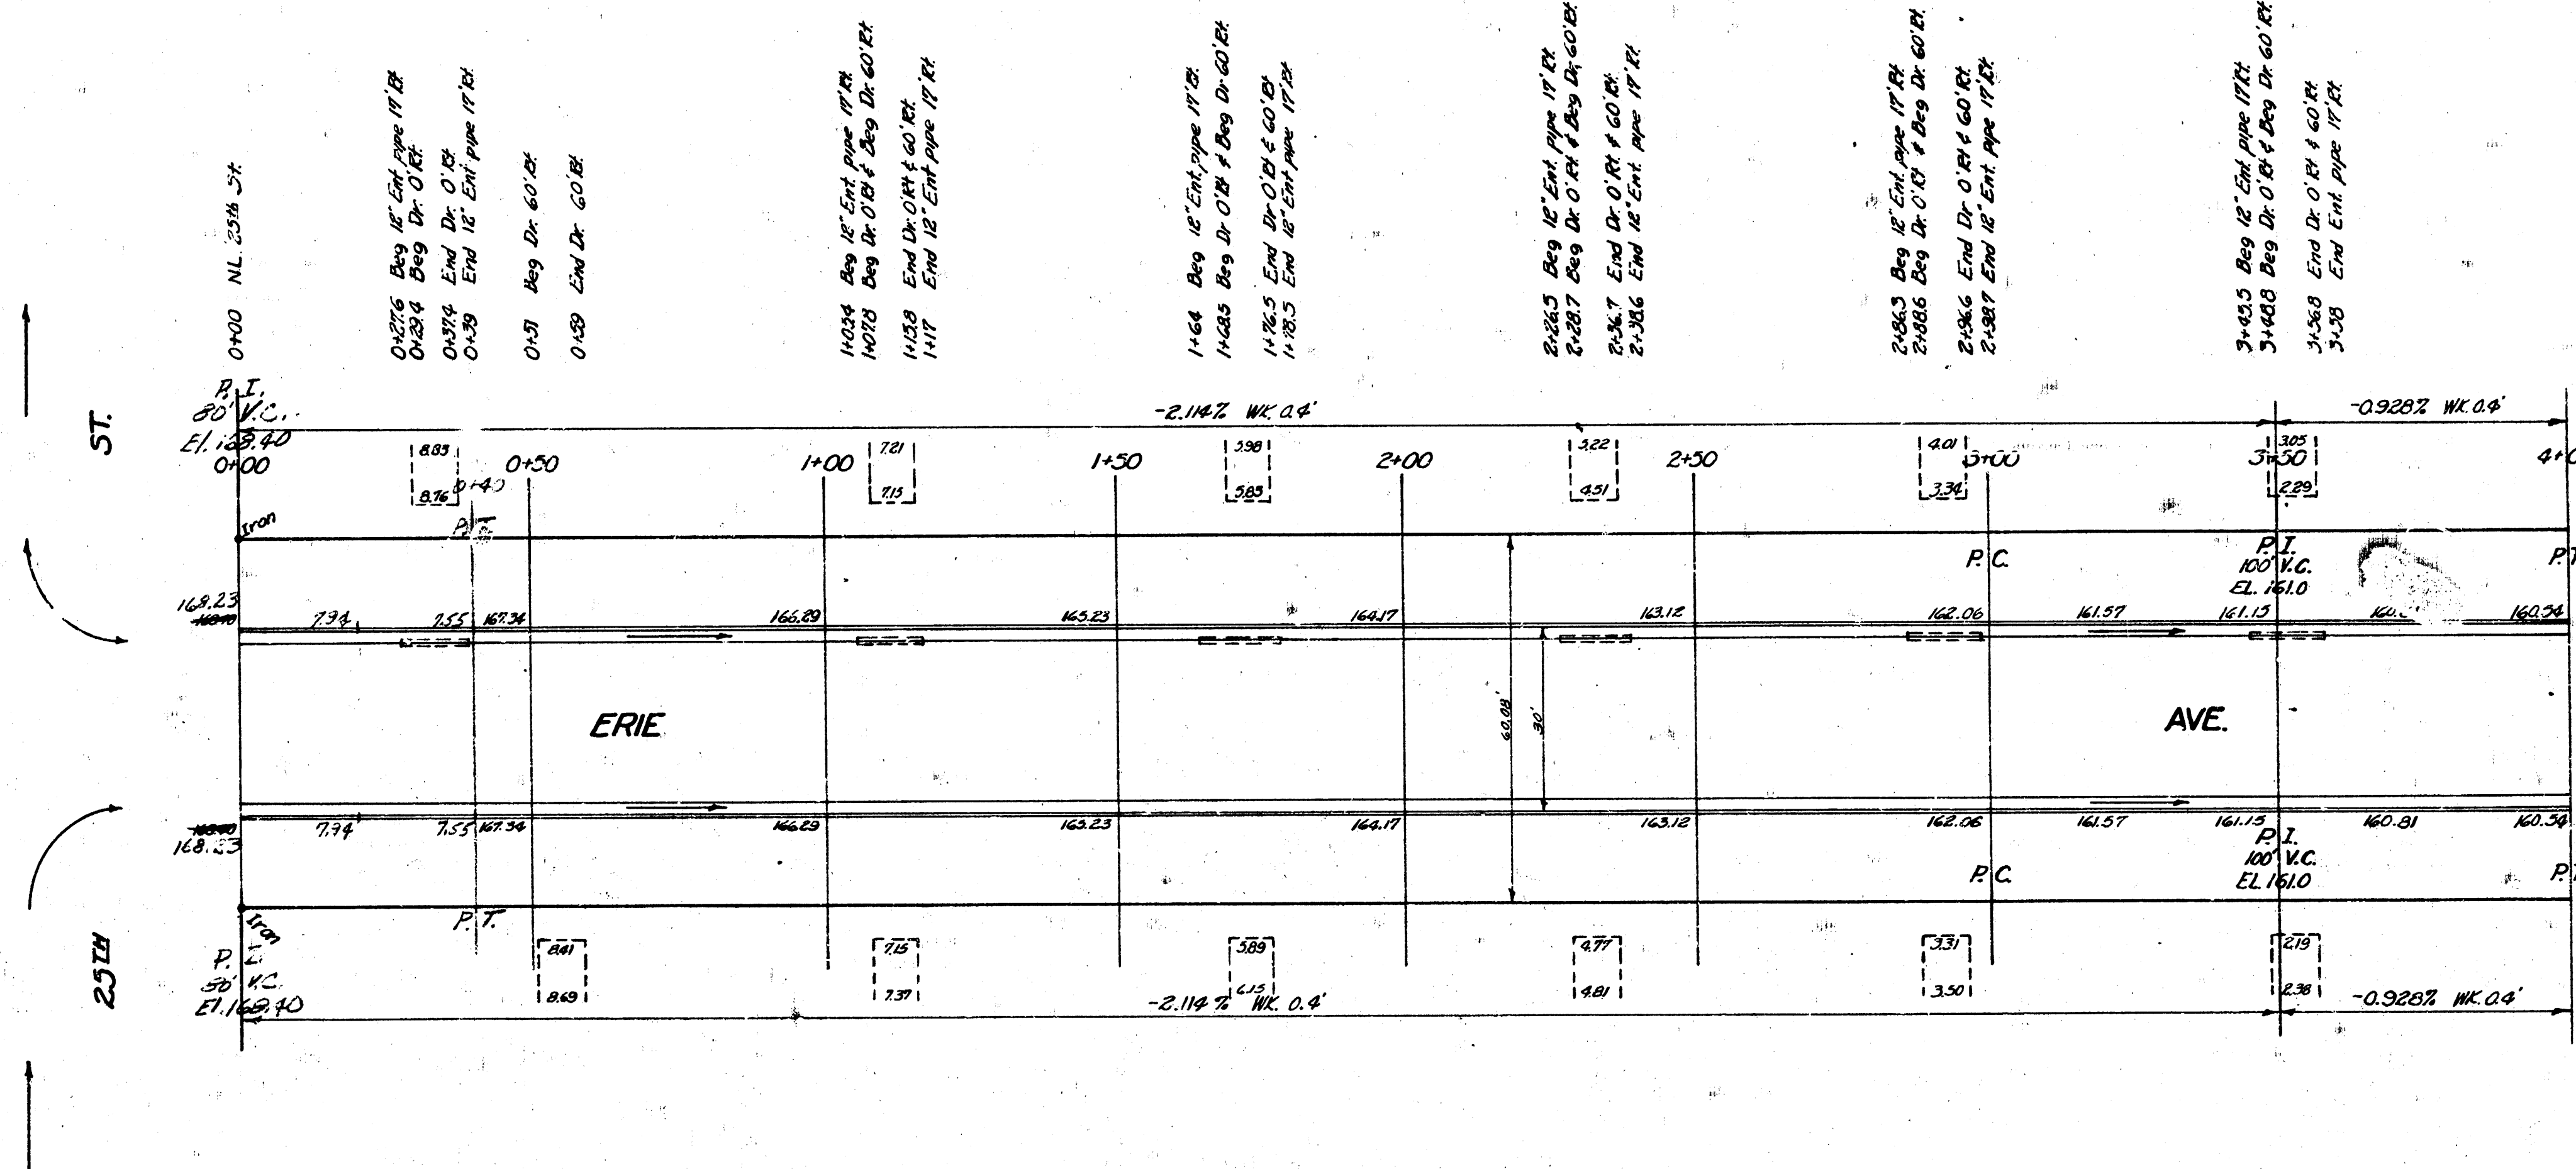



B.M. 167.39 "G" in Globe, 6' Plank base, W. N. 31st cor 25th & Lawrence
 B.M. 168.59 "G" in Globe, 6' Plank base, W. S. S. E. cor 25th & Erie
 B.M. 170.57 S.E. cor. conc. park. Ho. #2425 Erie
 Stationing on W.R.

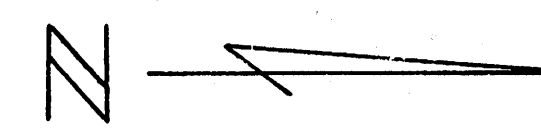


Survey Jack
 Checked
 7/

NOTE
 FIELD ENGINEER & CONTRACTOR: All entrance pipes are to be disposed
 of in accordance with dirt checker's instructions.

Excavation			
Cut	Prop.	Fill	City
1321.4	11.8	0	0
1321.1	11.8	0	0
1321.5	11.8	0	0

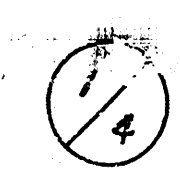

ERIE AVE
 NL 25th to SL 26th
 26-2-30 AC
 CITY OF WICHITA, KANSAS
 D.E. SMITH CITY ENGINEER
 MARCH 1954 PROJ. NO. C13-213

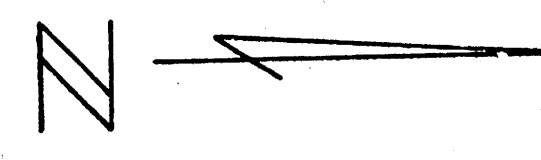

V.G.

MI 92

PROJ. No. C13-219

