



DATA: 0.125 3" CONC. PIPES PERCH. NO. 2020 S. ERIE
 5.17 10.17 3" CONC. PIPES PERCH. NO. 2804 E. LEVY

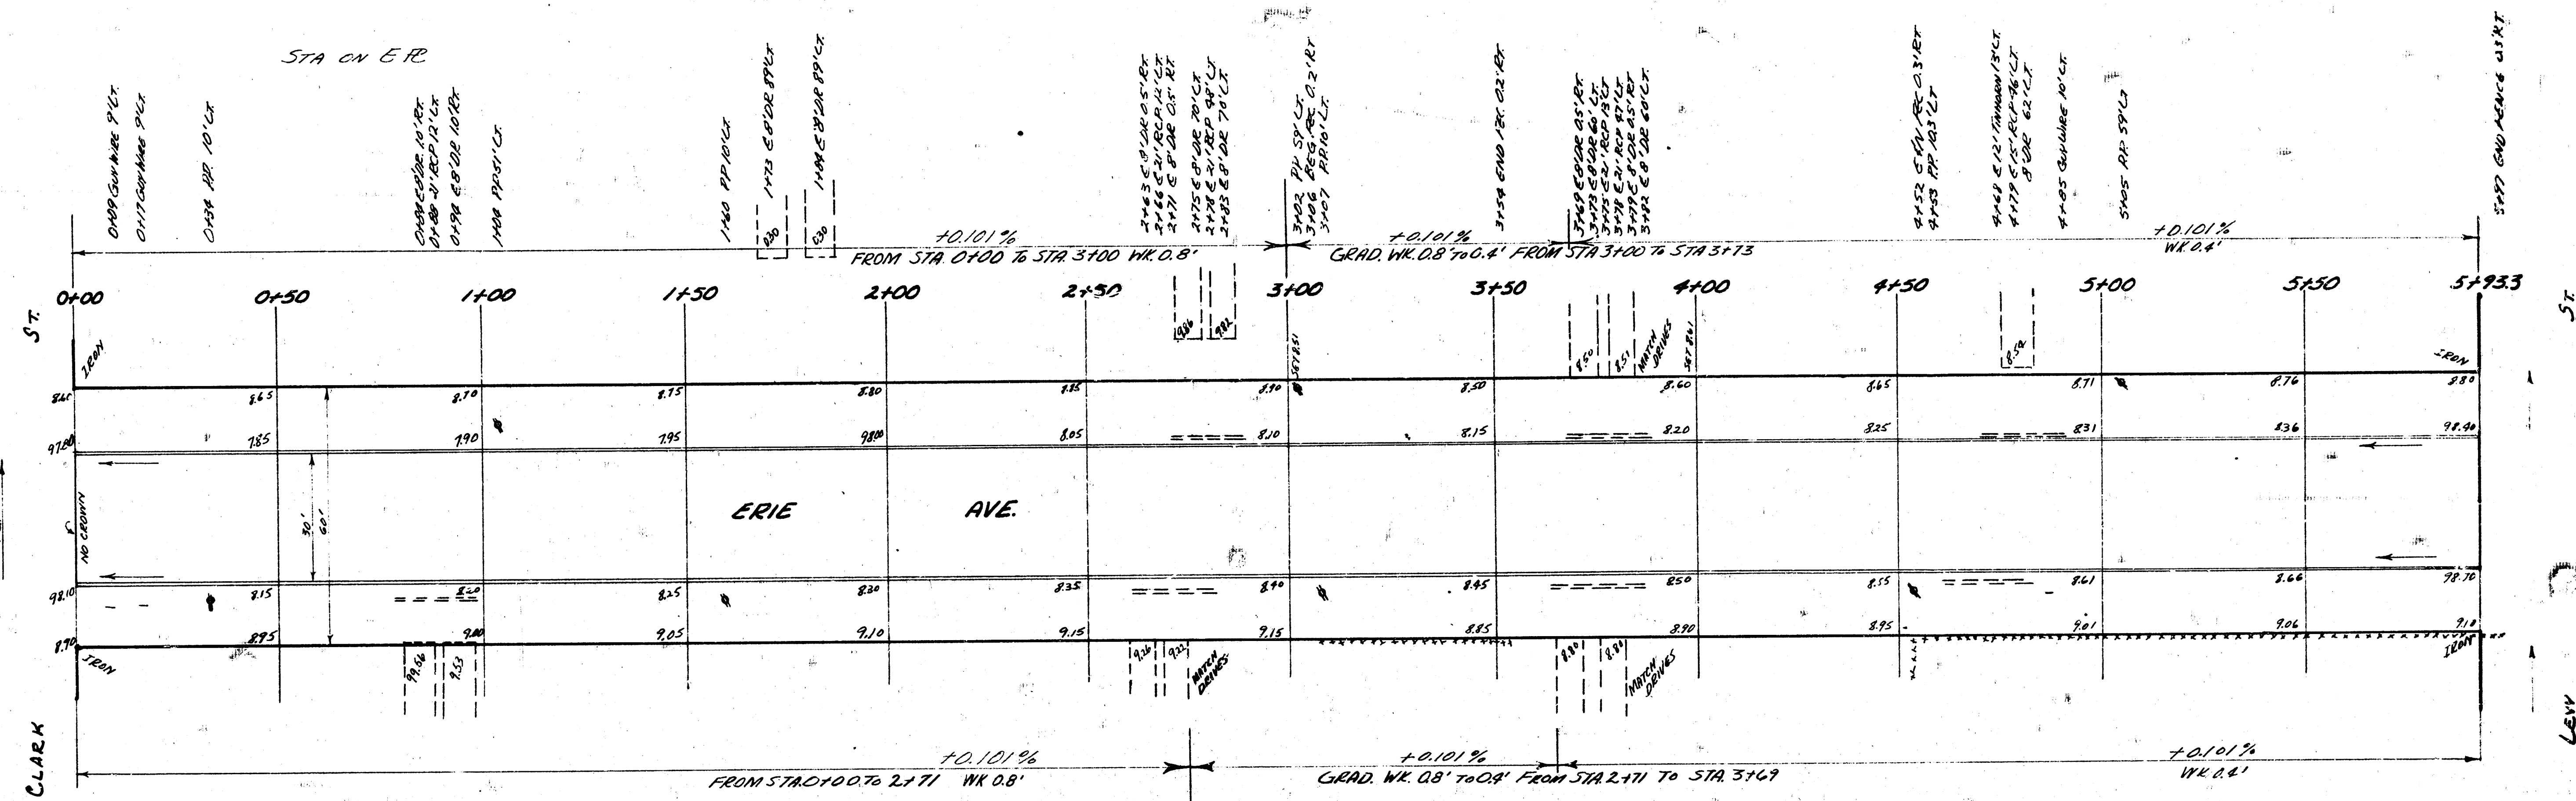

NOTE TO CONTRACTOR & FIELD ENGINEER:
 ALL ENTRANCE PIPE TO BE PLACED ON
 OWNERS' PROPERTY. THE STREET DEPT.
 WILL MAINTAIN THIS PIPE AWAY FROM THE
 REQUEST OF THE PROPERTY OWNER.

1"=20'

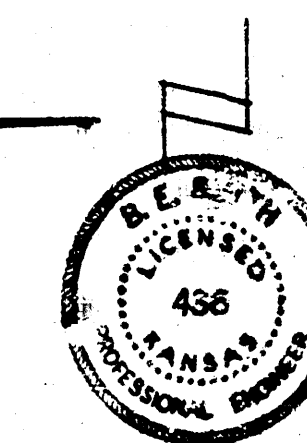

ERIE AVE
 S.L. LEVY TO N.L. CLARK
 30" CONC. & CB

CITY OF WICHITA, KANSAS
 B.E. SMITH CITY ENGINEER
 Feb. 2, 1953 Proj. No. C12-259