



B.M. 155.45 "B" on S. cb 21st. G' E. of WL Erie Ave. N.
 3. V. 154.51 "G" in Globe N. end E. cb Erie Ave SL 21st St.
 Baseline 220' west of E. Erie Ave.

NOTE:
 Sta. 1+94.0 begin
 Proj. No. C18-105

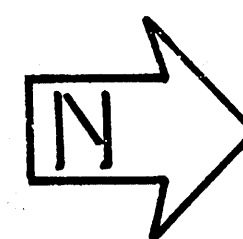



Scale: 1" = 40' HORIZ.
 1" = 4' VERT.
 Check: J.E.S.

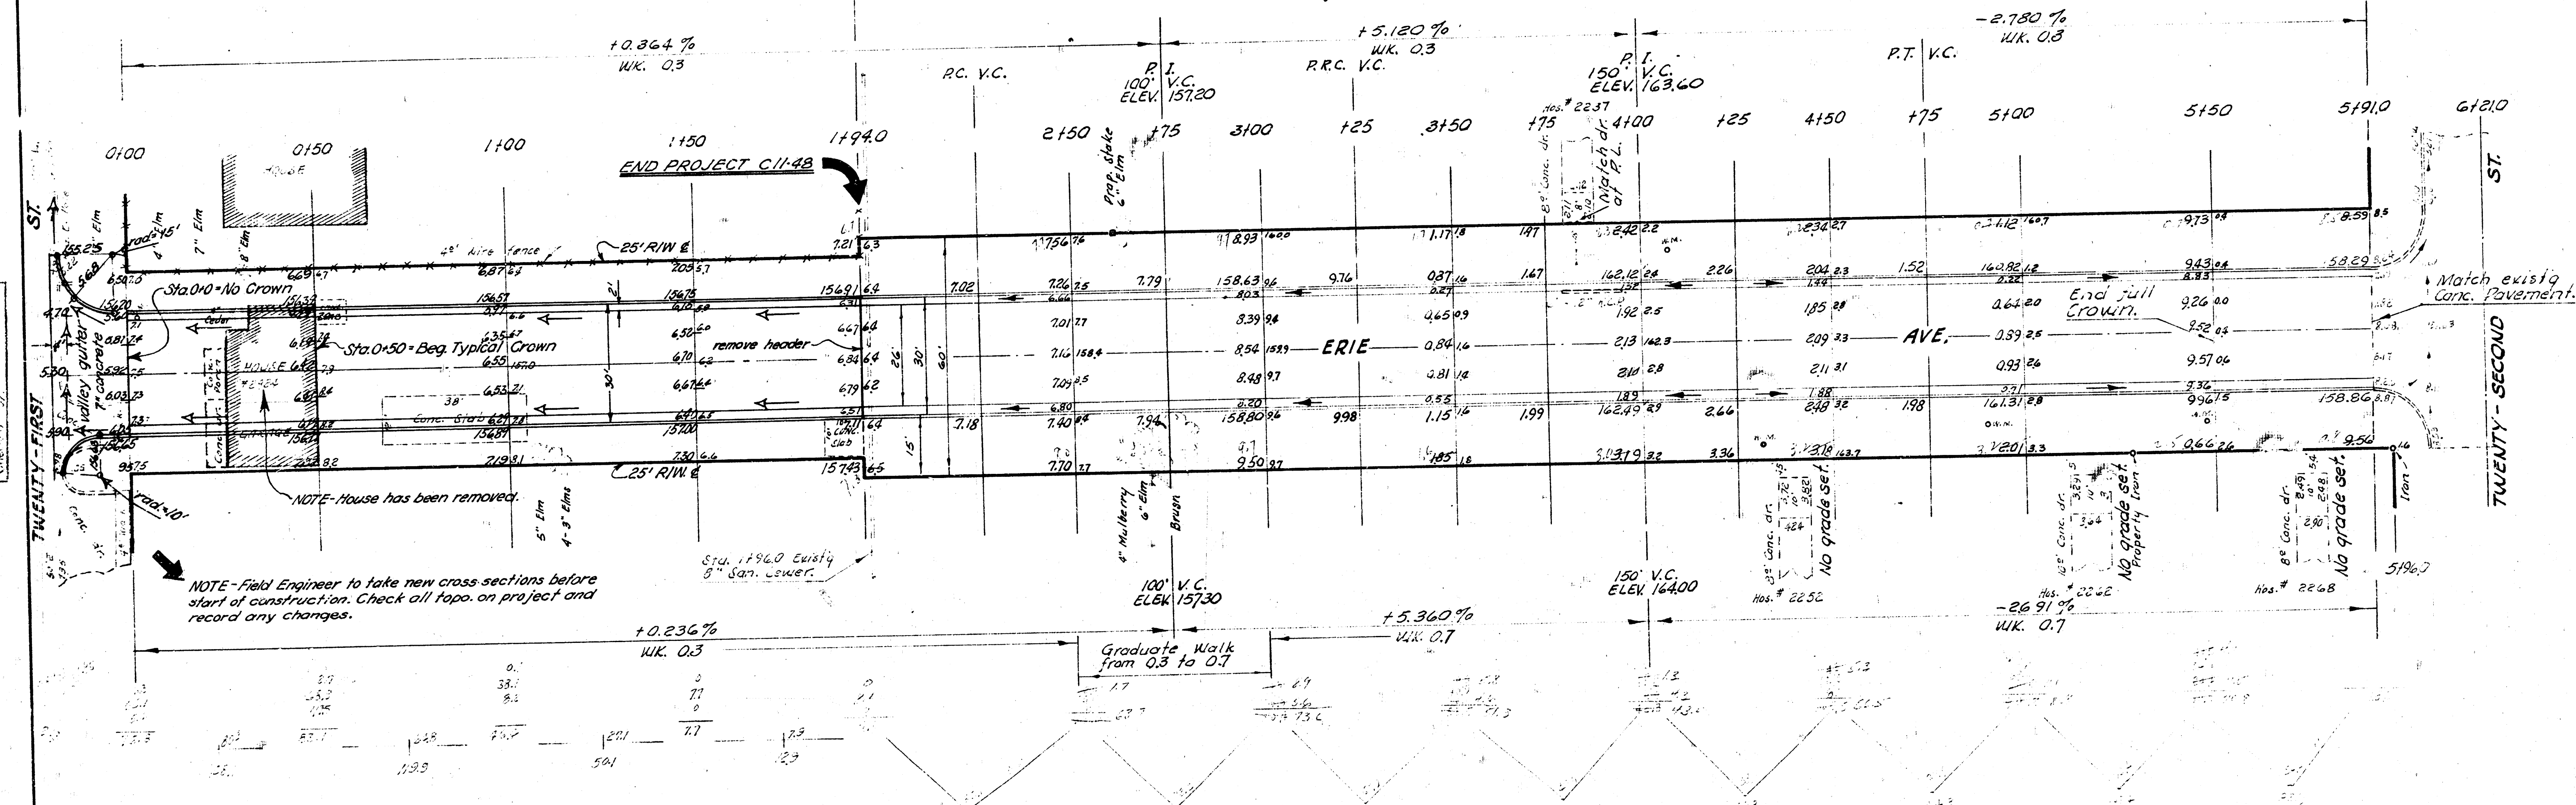

Earthwork (C11-48)
 (excavation)
 Prop. 351.0
 364.7 CY.

Earthwork (C18-105)
 Excavation
 Prop. 915.8
 91.6
 1007.4 Cu. yds.

ERIE AVENUE
 NL. 21st. to 402' so of SL 22nd.
 26'-2'-30" A.C.
 CITY OF WICHITA, KANSAS
 B. E. Smith City Engineer
 Date - MAY 1962 Proj. No. C11-48

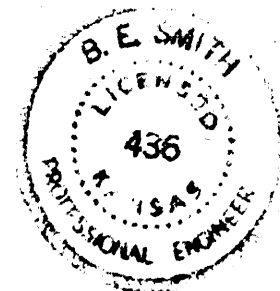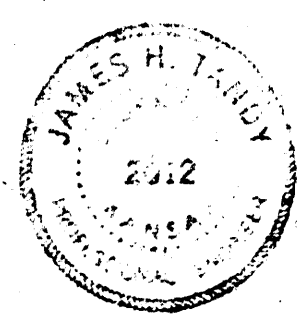

ERIE AVENUE
 SL 22ND TO 402' SOUTH OF SL 22ND.
 26 - 2 - 30 A.C.
 CITY OF WICHITA, KANSAS
 B. E. SMITH CITY ENGINEER
 SEPT. 1960, PROJ. NO. C18-105