


B.M. 93.475 3-W. car conc. porch House # 2320 S. Estelle
 B.M. 93.15 S.E. car conc. step House # 219 S. Volusia
 Stationing on N.E.

NOTE:
 BARRICADE TO BE ERECTED AT SOUTH END
 OF ESTELLE BY STREET DIV. UPON COM-
 PLETION OF PAVING.

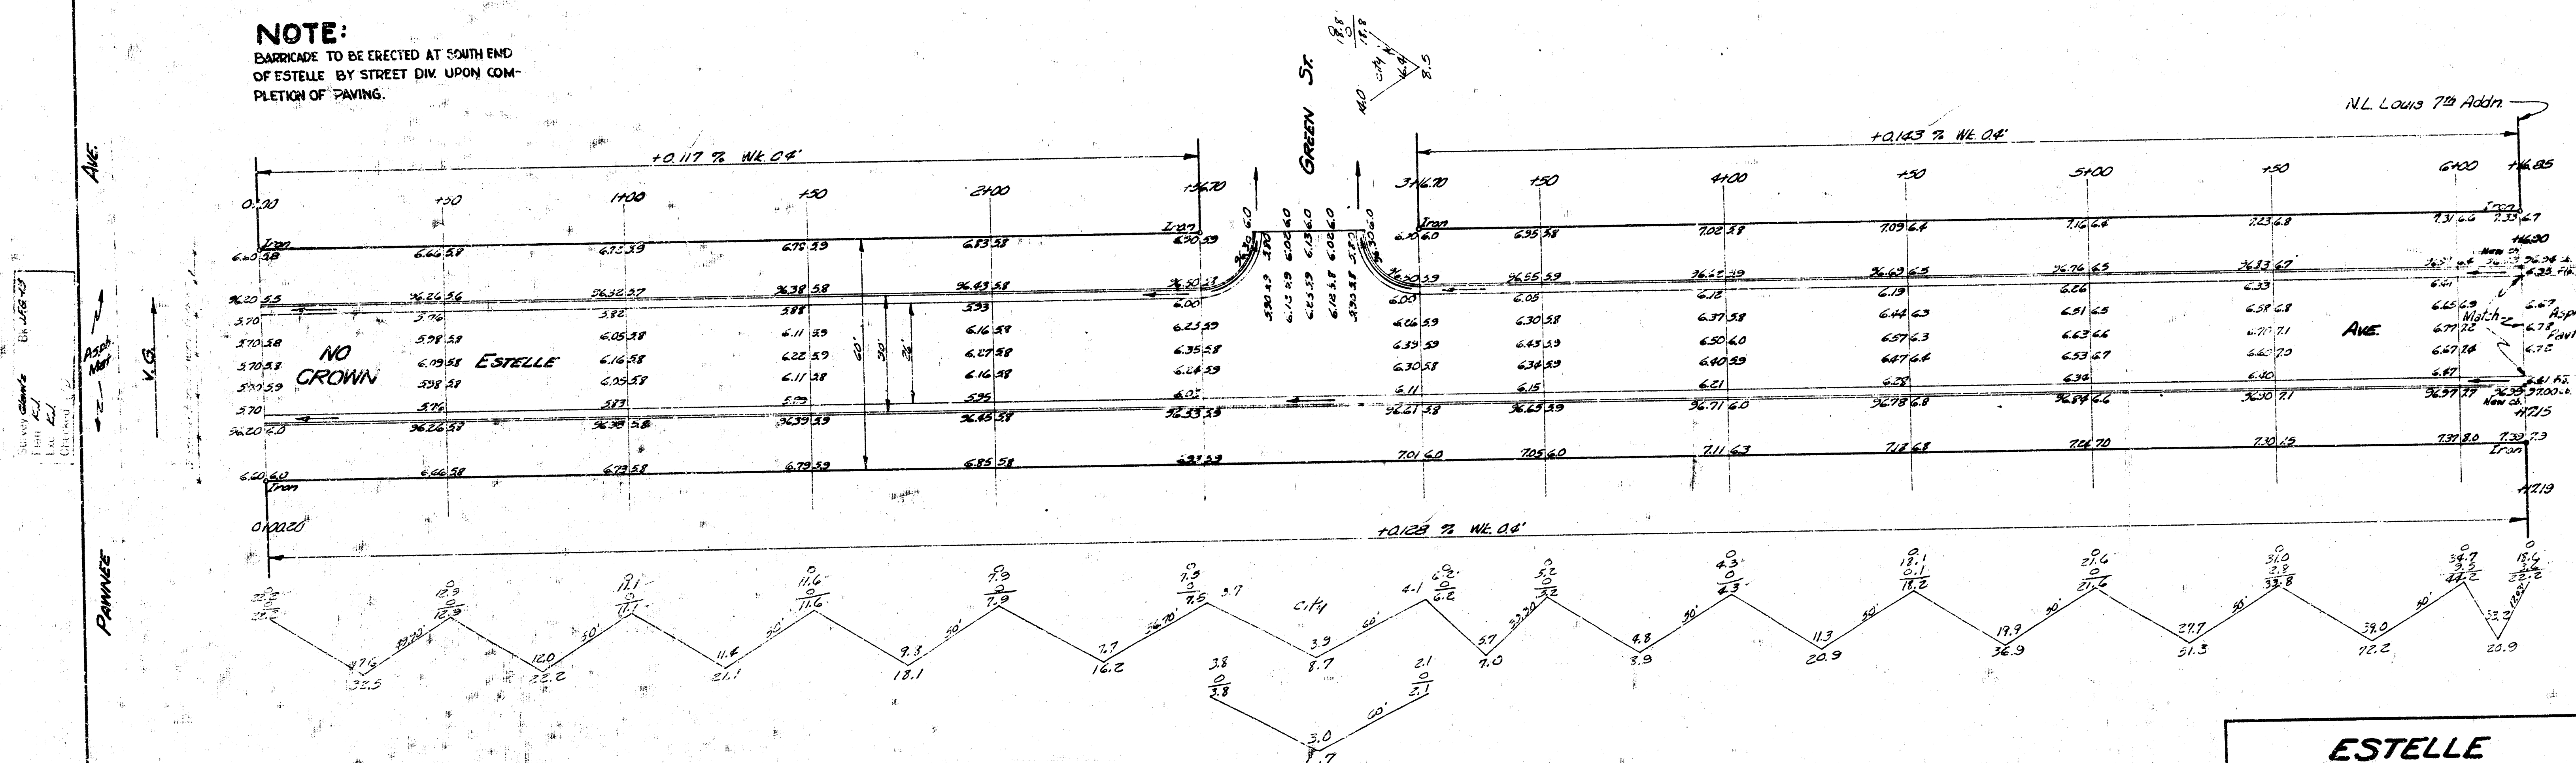

ESTELLE
 N.L. PANHANDLE TO N.L. LOUIS 7TH ADDN.
 26-2-30 A.C.
 CITY OF WICHITA KANSAS
 B.E. SMITH CITY ENGINEER
 MAR. 1955 PROJ. NO. C15-17

