


NOTE: Stationing is on S.P.L.

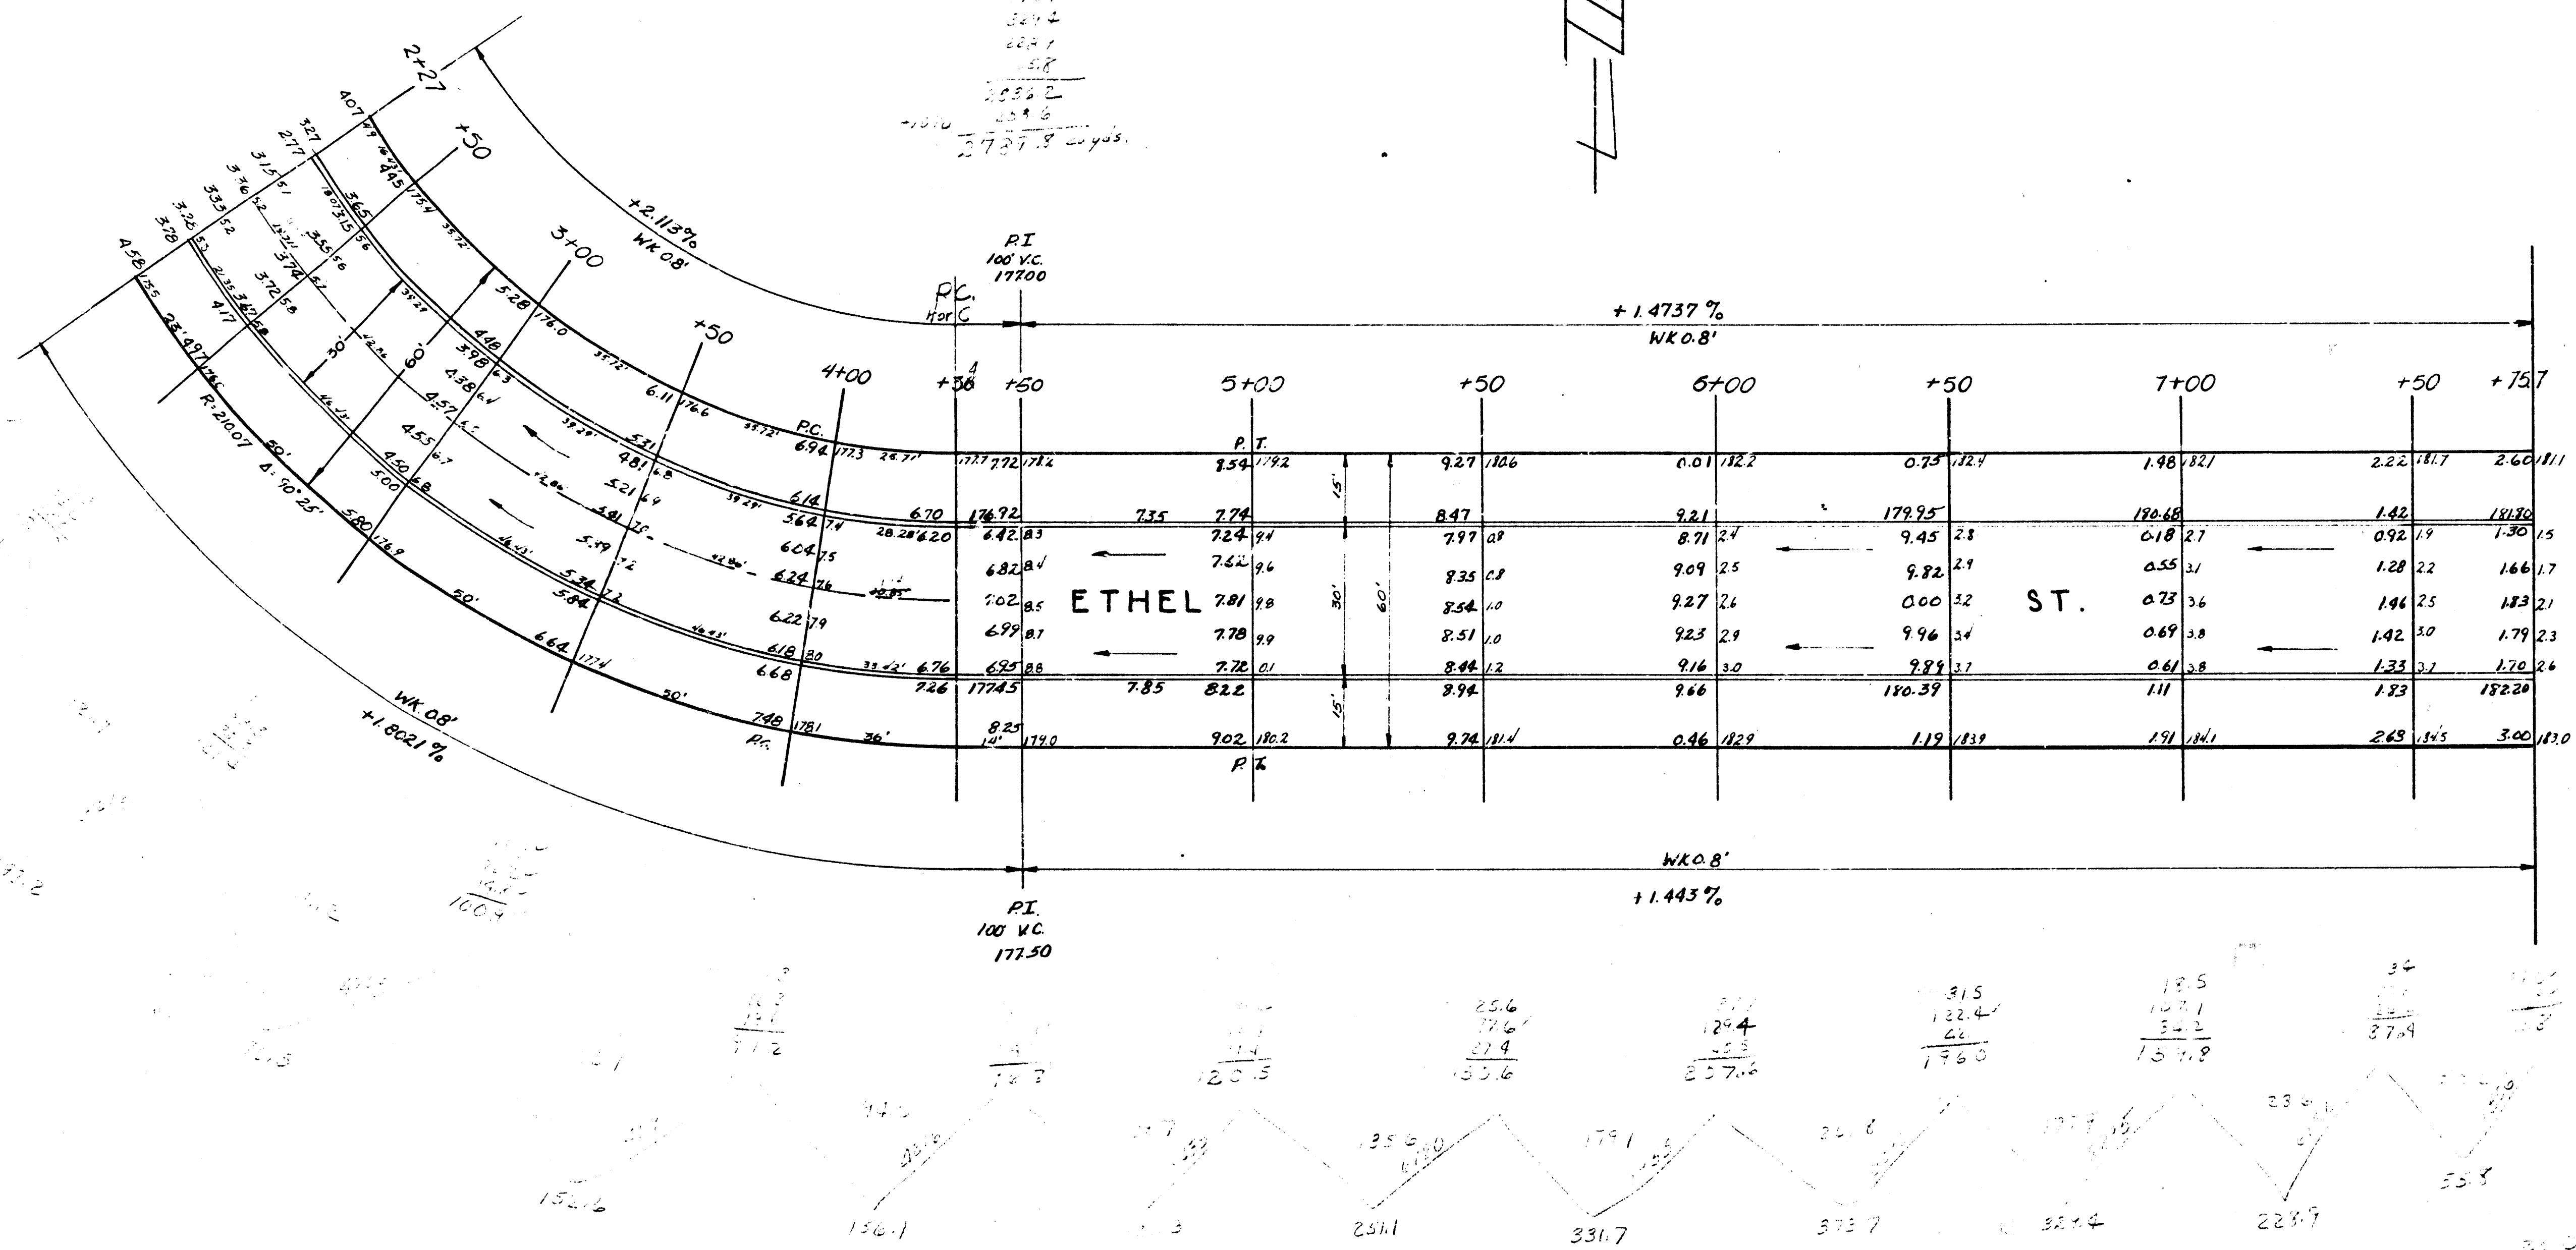

AVE.

HILLSIDE

ETHEL ST.
S.L. Lot 8, Block K, Audrey Matlock
Hhs. to W.L. Hillside Ave.
30' Conc. & Cb.
CITY OF WICHITA, KANSAS.
L.K. WHITE CITY ENGINEER
SEPT. 1951 PROJ. NO. C11-68