


B.M. #1 106.55 R.R. Spike W.S. Tel. Pole, N.E. Euclid & Dora
 B.M. #2 105.05 S.E. Cor. conc. porch Ho. W.S. of Euclid, 180' N. of N.L. Jewell

Stationing on E.

256.7
 378.1

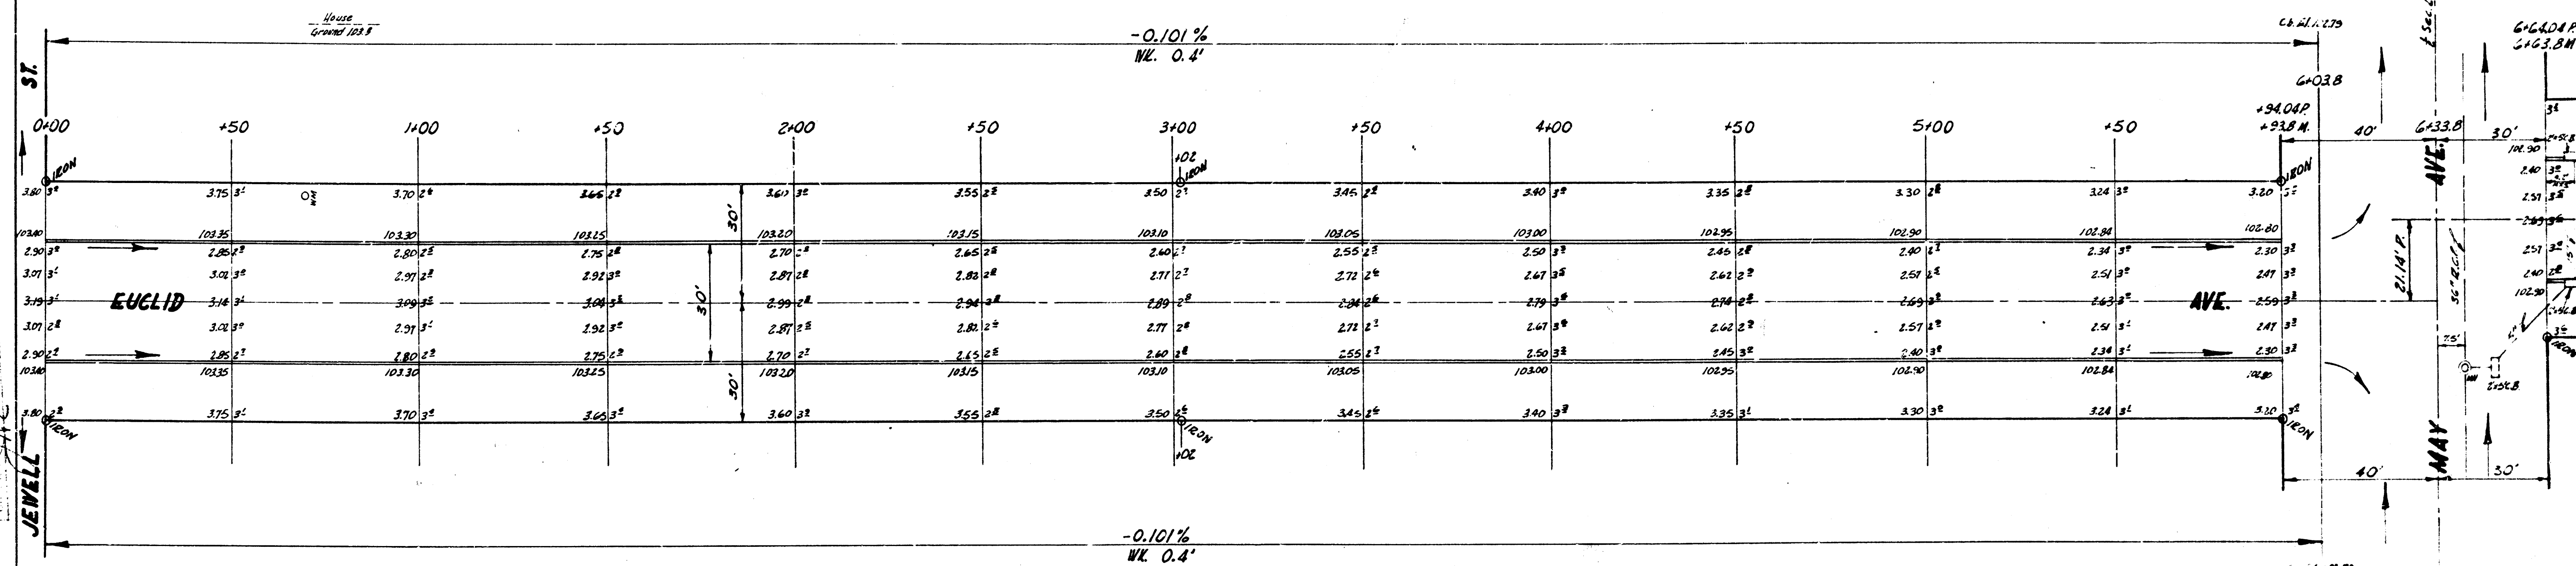

EUCLID AVE.
 N.L. JEWELL - N.L. DORA
 30' CONC. & CB
 CITY OF WICHITA, KANS.
 B.E. SMITH CITY ENGINEER
 AUGUST, 1954 PROJ. NO. C14-2

