


B.M. 95.647 Std. 2nd W. N.E. Cor Iron Glenn & 31st

Sta. on E.R.

NOTE

LOWER 2-24" C.M.P.S. TO NEW ELEV.
AS SHOWN. DITCHES TO BE CONST.
TO DRAIN PAV'T TO C.M.P.S.

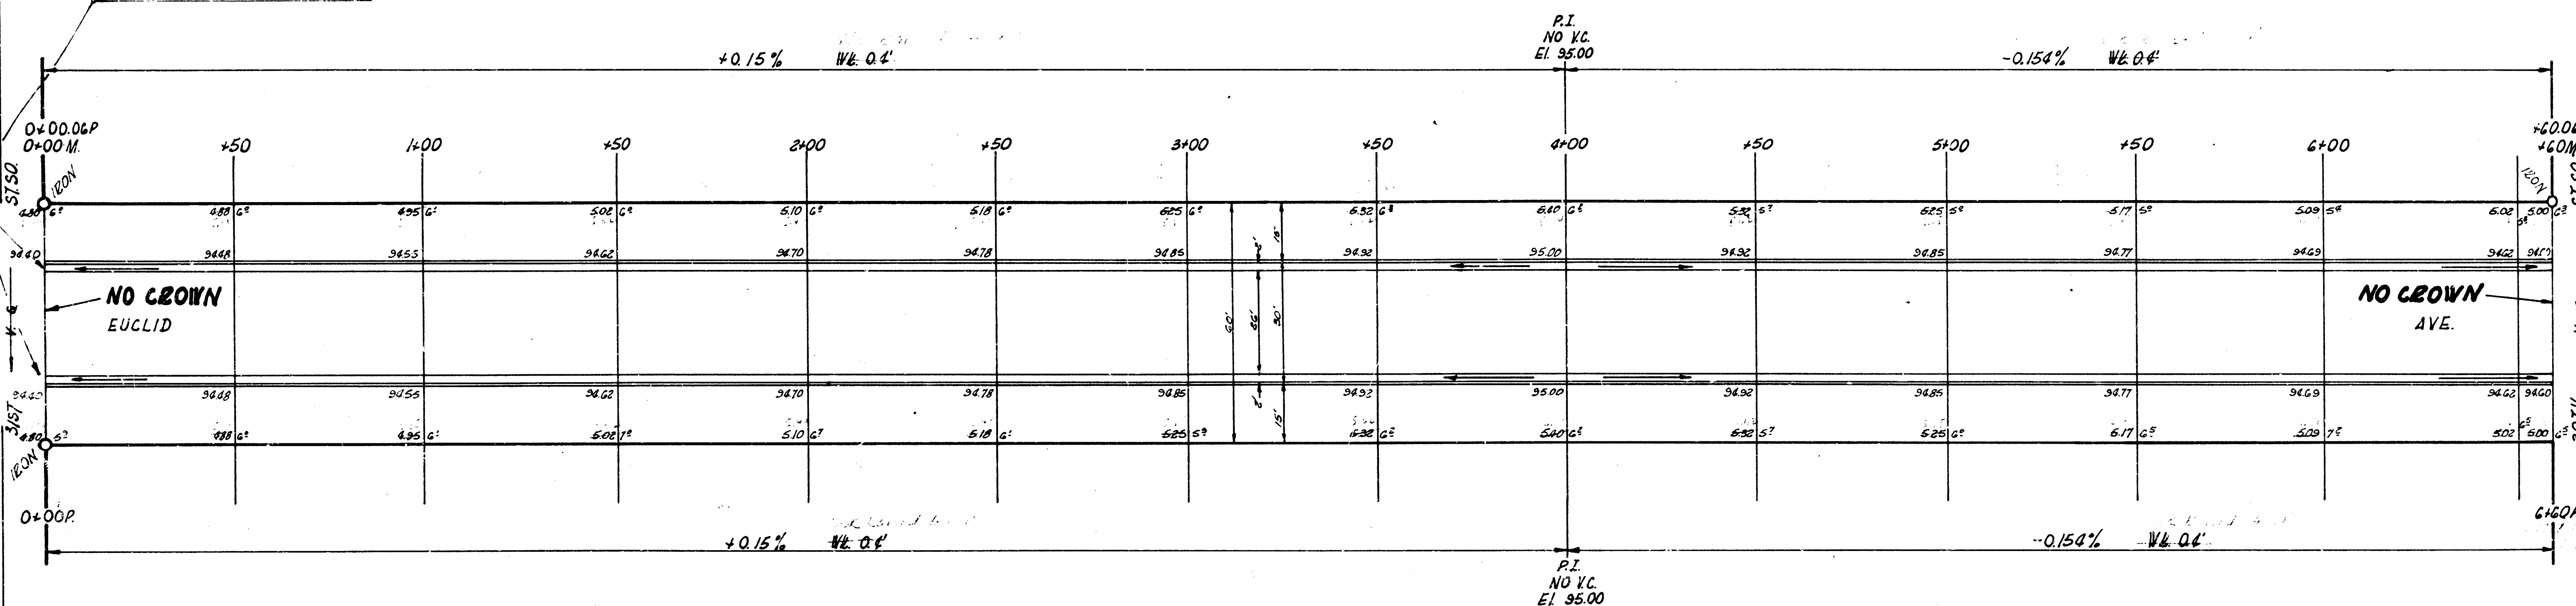

1/3

ISSUED FOR REVIEW
JULY 1955



EUCLID AVE.
NL. 31ST ST. SO. - SL. 30TH ST. SO.
26'-2'-30' A.C.
CITY OF WICHITA, KANS.
B.E. SMITH CITY ENGINEER
JULY, 1955 PROJ. NO. C14-279