


B.M. SW COR CONC. PORCH SLAB HO. SE. EVERETT & MAY ELEV. 104.90
 B.M. STANDARD GLENN & MAY (S.E. COR) ELEV. 104.11

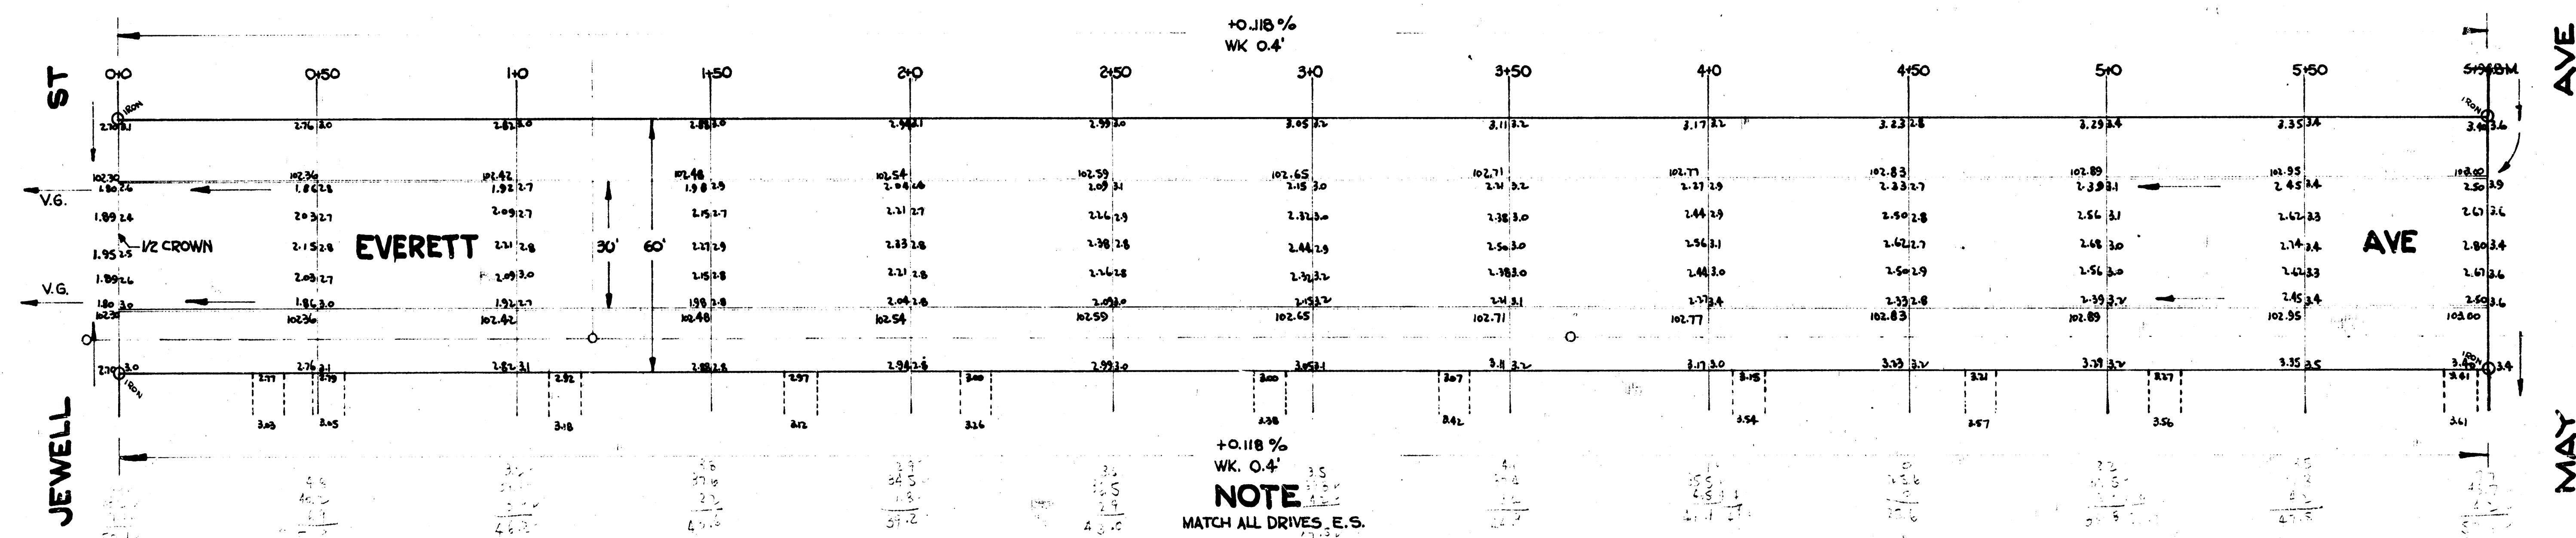

Survey
 Plan
 Checked 27



N

EVERETT AVE
 N.E. JEWELL TO S.E. MAY
 30' CONC. & CURB
 CITY OF WICHITA, KANS.
 B.E. SMITH CITY ENGINEER
 JUNE, 1955 PROJ. NO. CH-353