


Survey: Road, Road: AR-57
 Plan: Submit to City
 Date: 10-1-52
 Checked: [Signature]

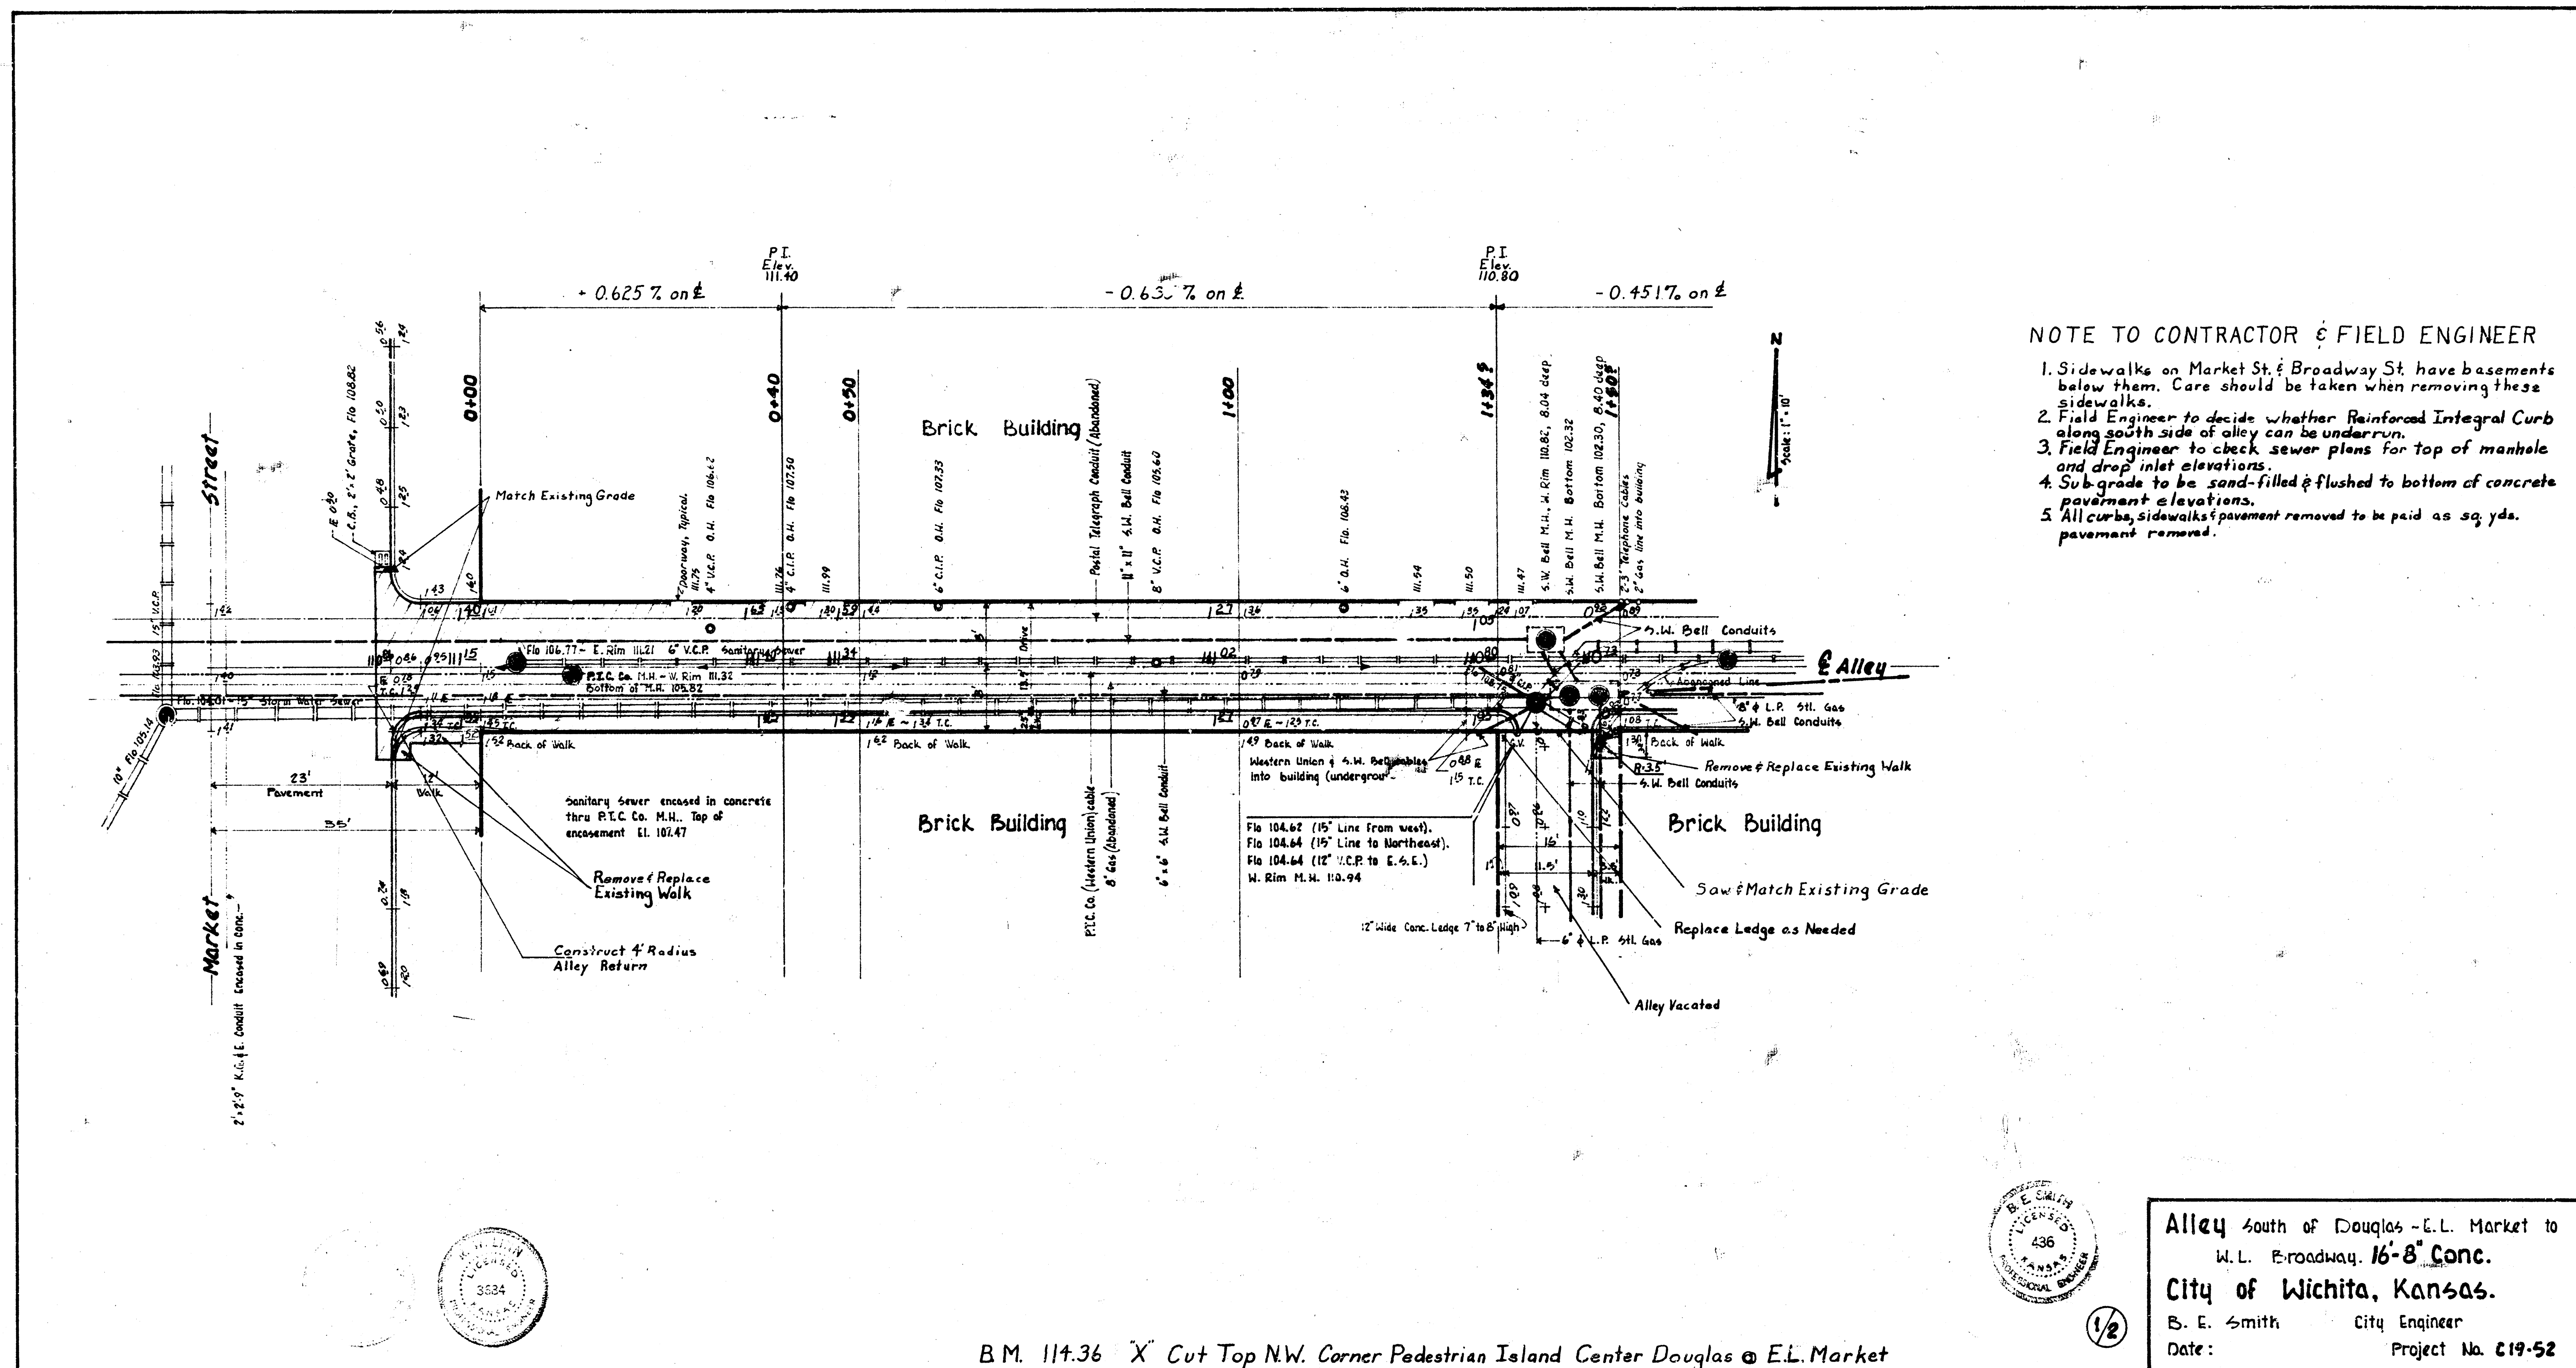

B.M. 114.36 "X" Cut Top NW. Corner Pedestrian Island Center Douglas @ E.L. Market

