

41 Y

B.M. 160.82 60" SPIKE E.S. POWER POLE, 1ST Pole S. of OLIVER, W.S. OLIVER
 B.M. 153.53 N.W. Cor. CONC. PAVEN ON DUPLEX - S.E. Cor. ALLEY & EASTWOOD ST.
 NOTE: GAS MAIN DITCH IS 7' N. of S.L. ALLEY


Exc.

20.1
20.5
4.15
4.5
5.5
5.8
6.5
8.5
8.7
8.1
6.8
8.3
7.5
8.5
777.8

777.8

777.8
554.6
1432.0
-102.6
1515.2

1515.2 14.403

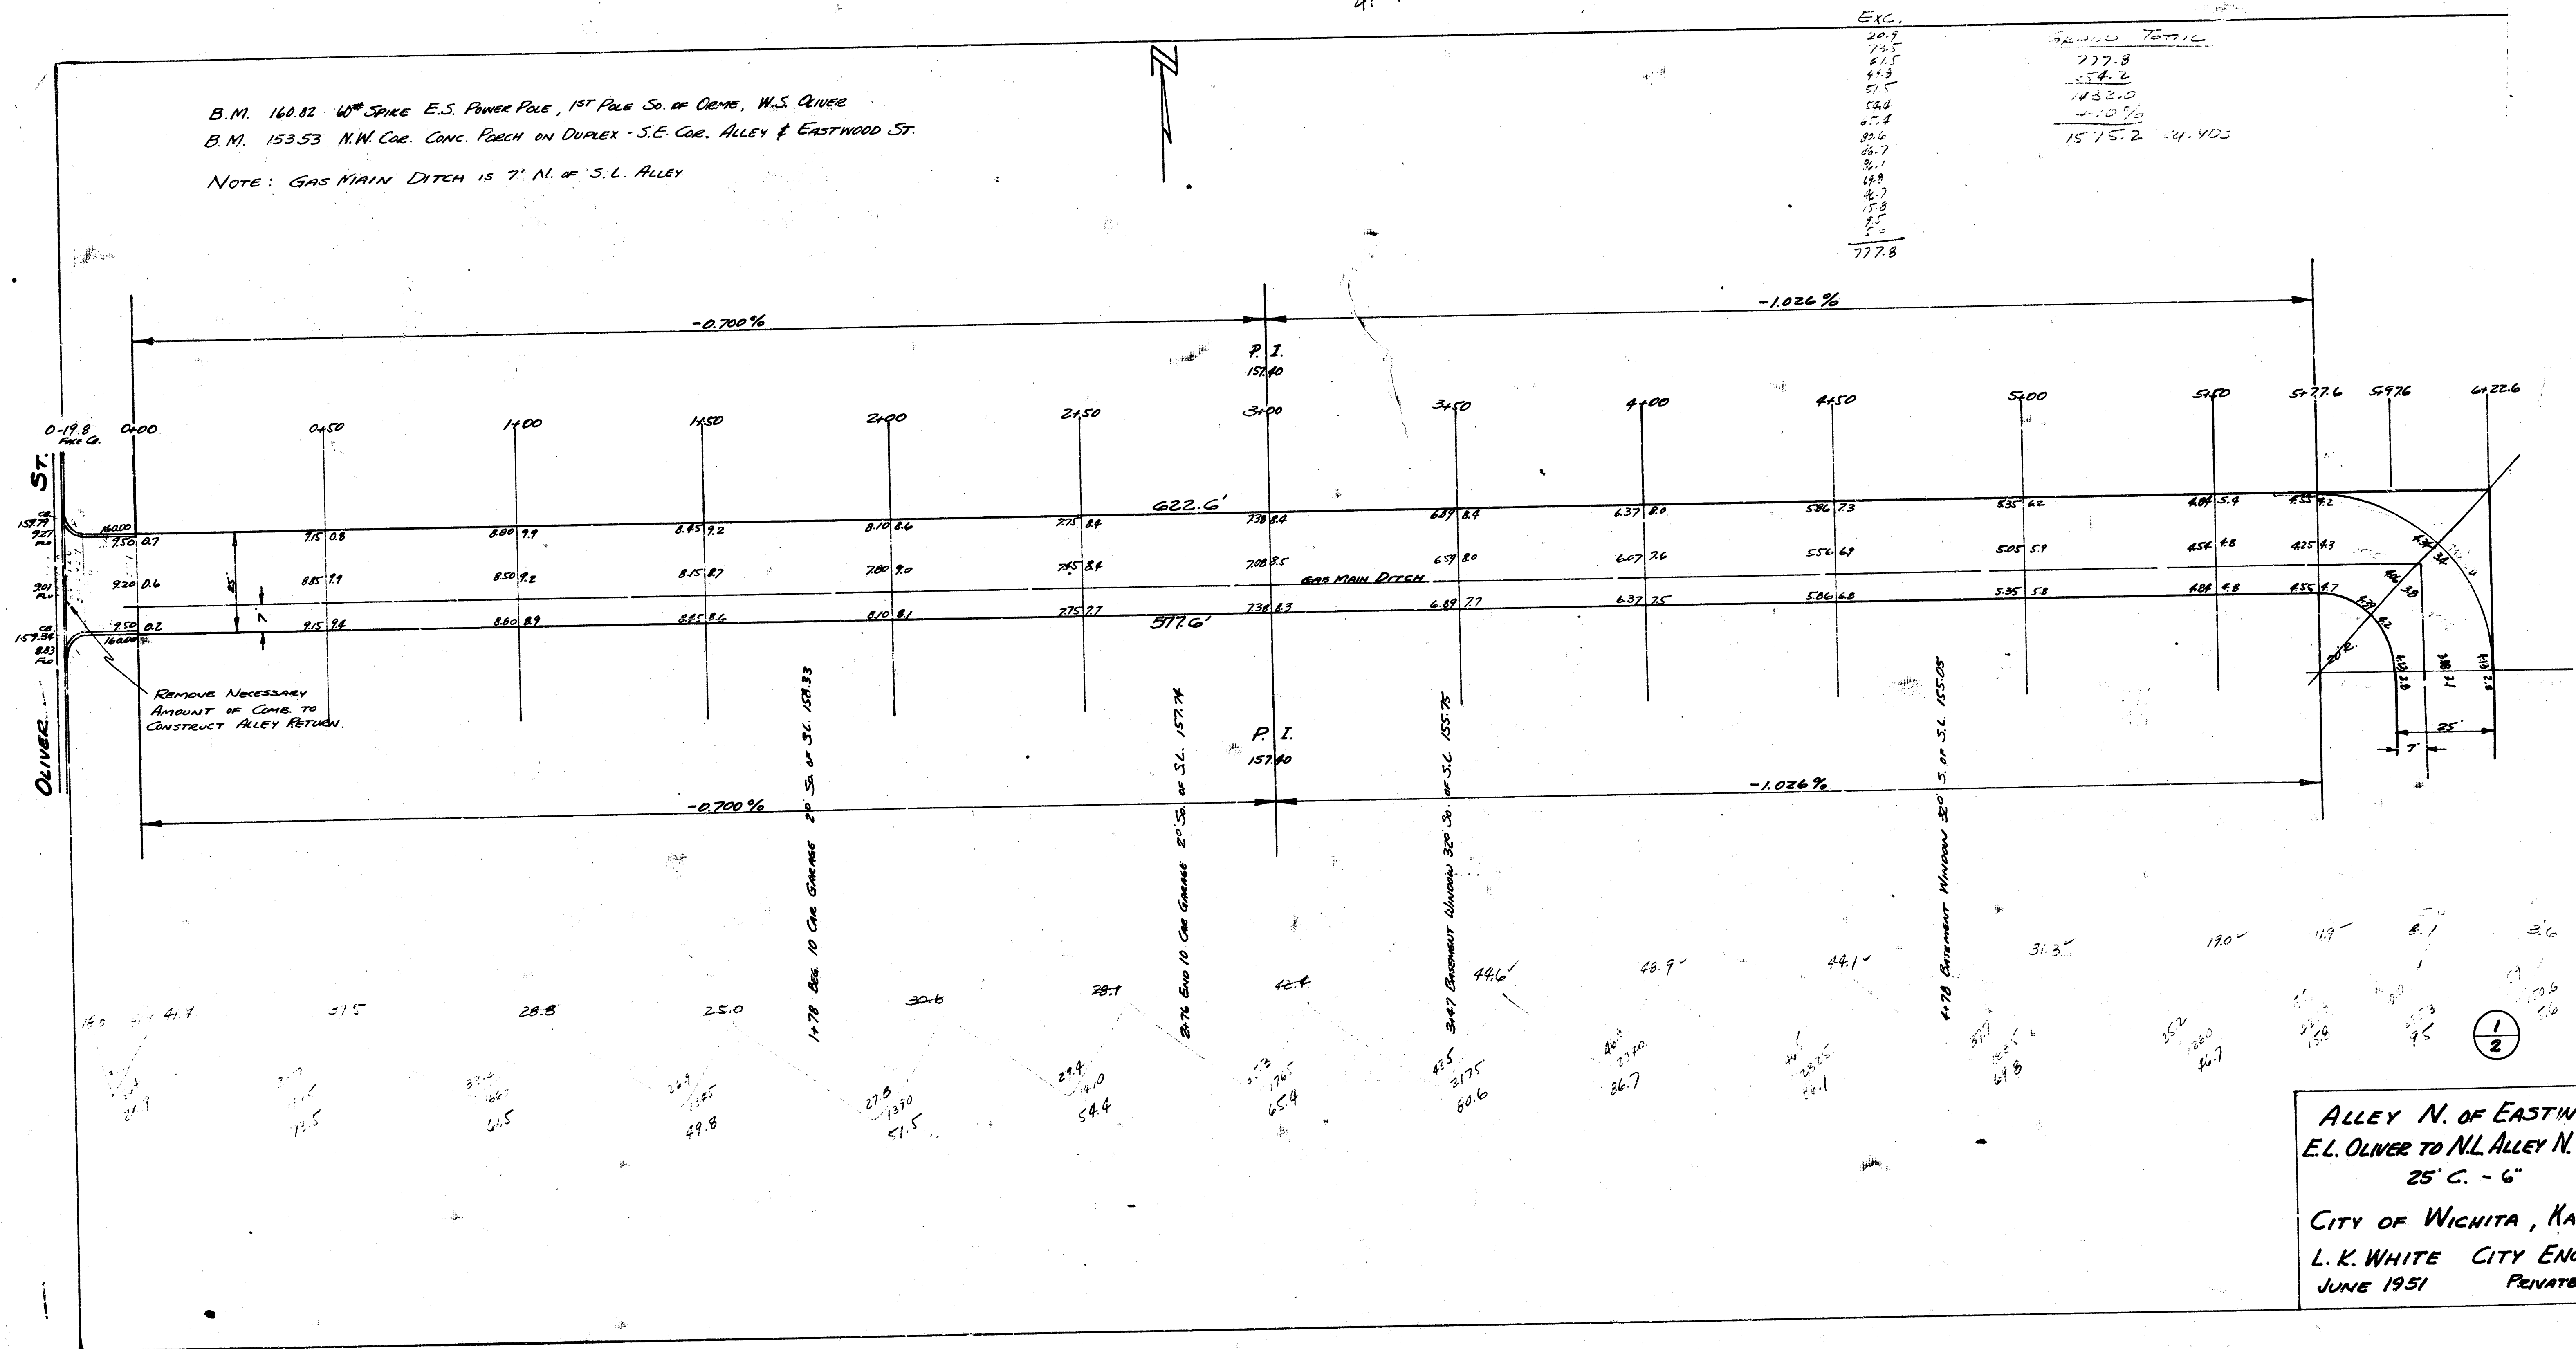

ALLEY N. OF EASTWOOD
 EL. OLIVER TO N.E. ALLEY N. OF GILBERT
 25' C. - 6"
 CITY OF WICHITA, KANSAS
 L. K. WHITE CITY ENGINEER
 JUNE 1951 PRIVATE JOB

B.M. 160.82 W.S. POWER PILE 1ST PILE SO. OF CURVE - W.S. CURVE
 B.M. 153.53 N.W. COR. CONC. PAVEMENT DIVERG. S.E. COR. ALLEY @ ENTRANCE ST.

NOTE: GAS MAIN DITCH 7' E. OF W.L. ALLEY

NOTE:

ON ALL SECTIONS, EXCAVATE PRESENT
 EARTH TO SOLID GROUND BEFORE SPREADING
 FILL. FILL TO BE STABILIZED WITH
 1/2 SAND AND COMPACTED IN 6" LIFTS
 WITH A SHEEPFOOT EDGER.

NOTE: EXTEND EXISTING 24" RCP
 AND CONSTRUCT CONCRETE
 SPILLWAY, EROSION CHECKING
 & COVER 6" GAS MAIN.

