


BM 107.22 on N. end E. cb. Alley N.L. Indianapolis
 B.M. 103.35 N.E. cor. lower step E. ent. Skelly Oil Bldg. S.S. Orme

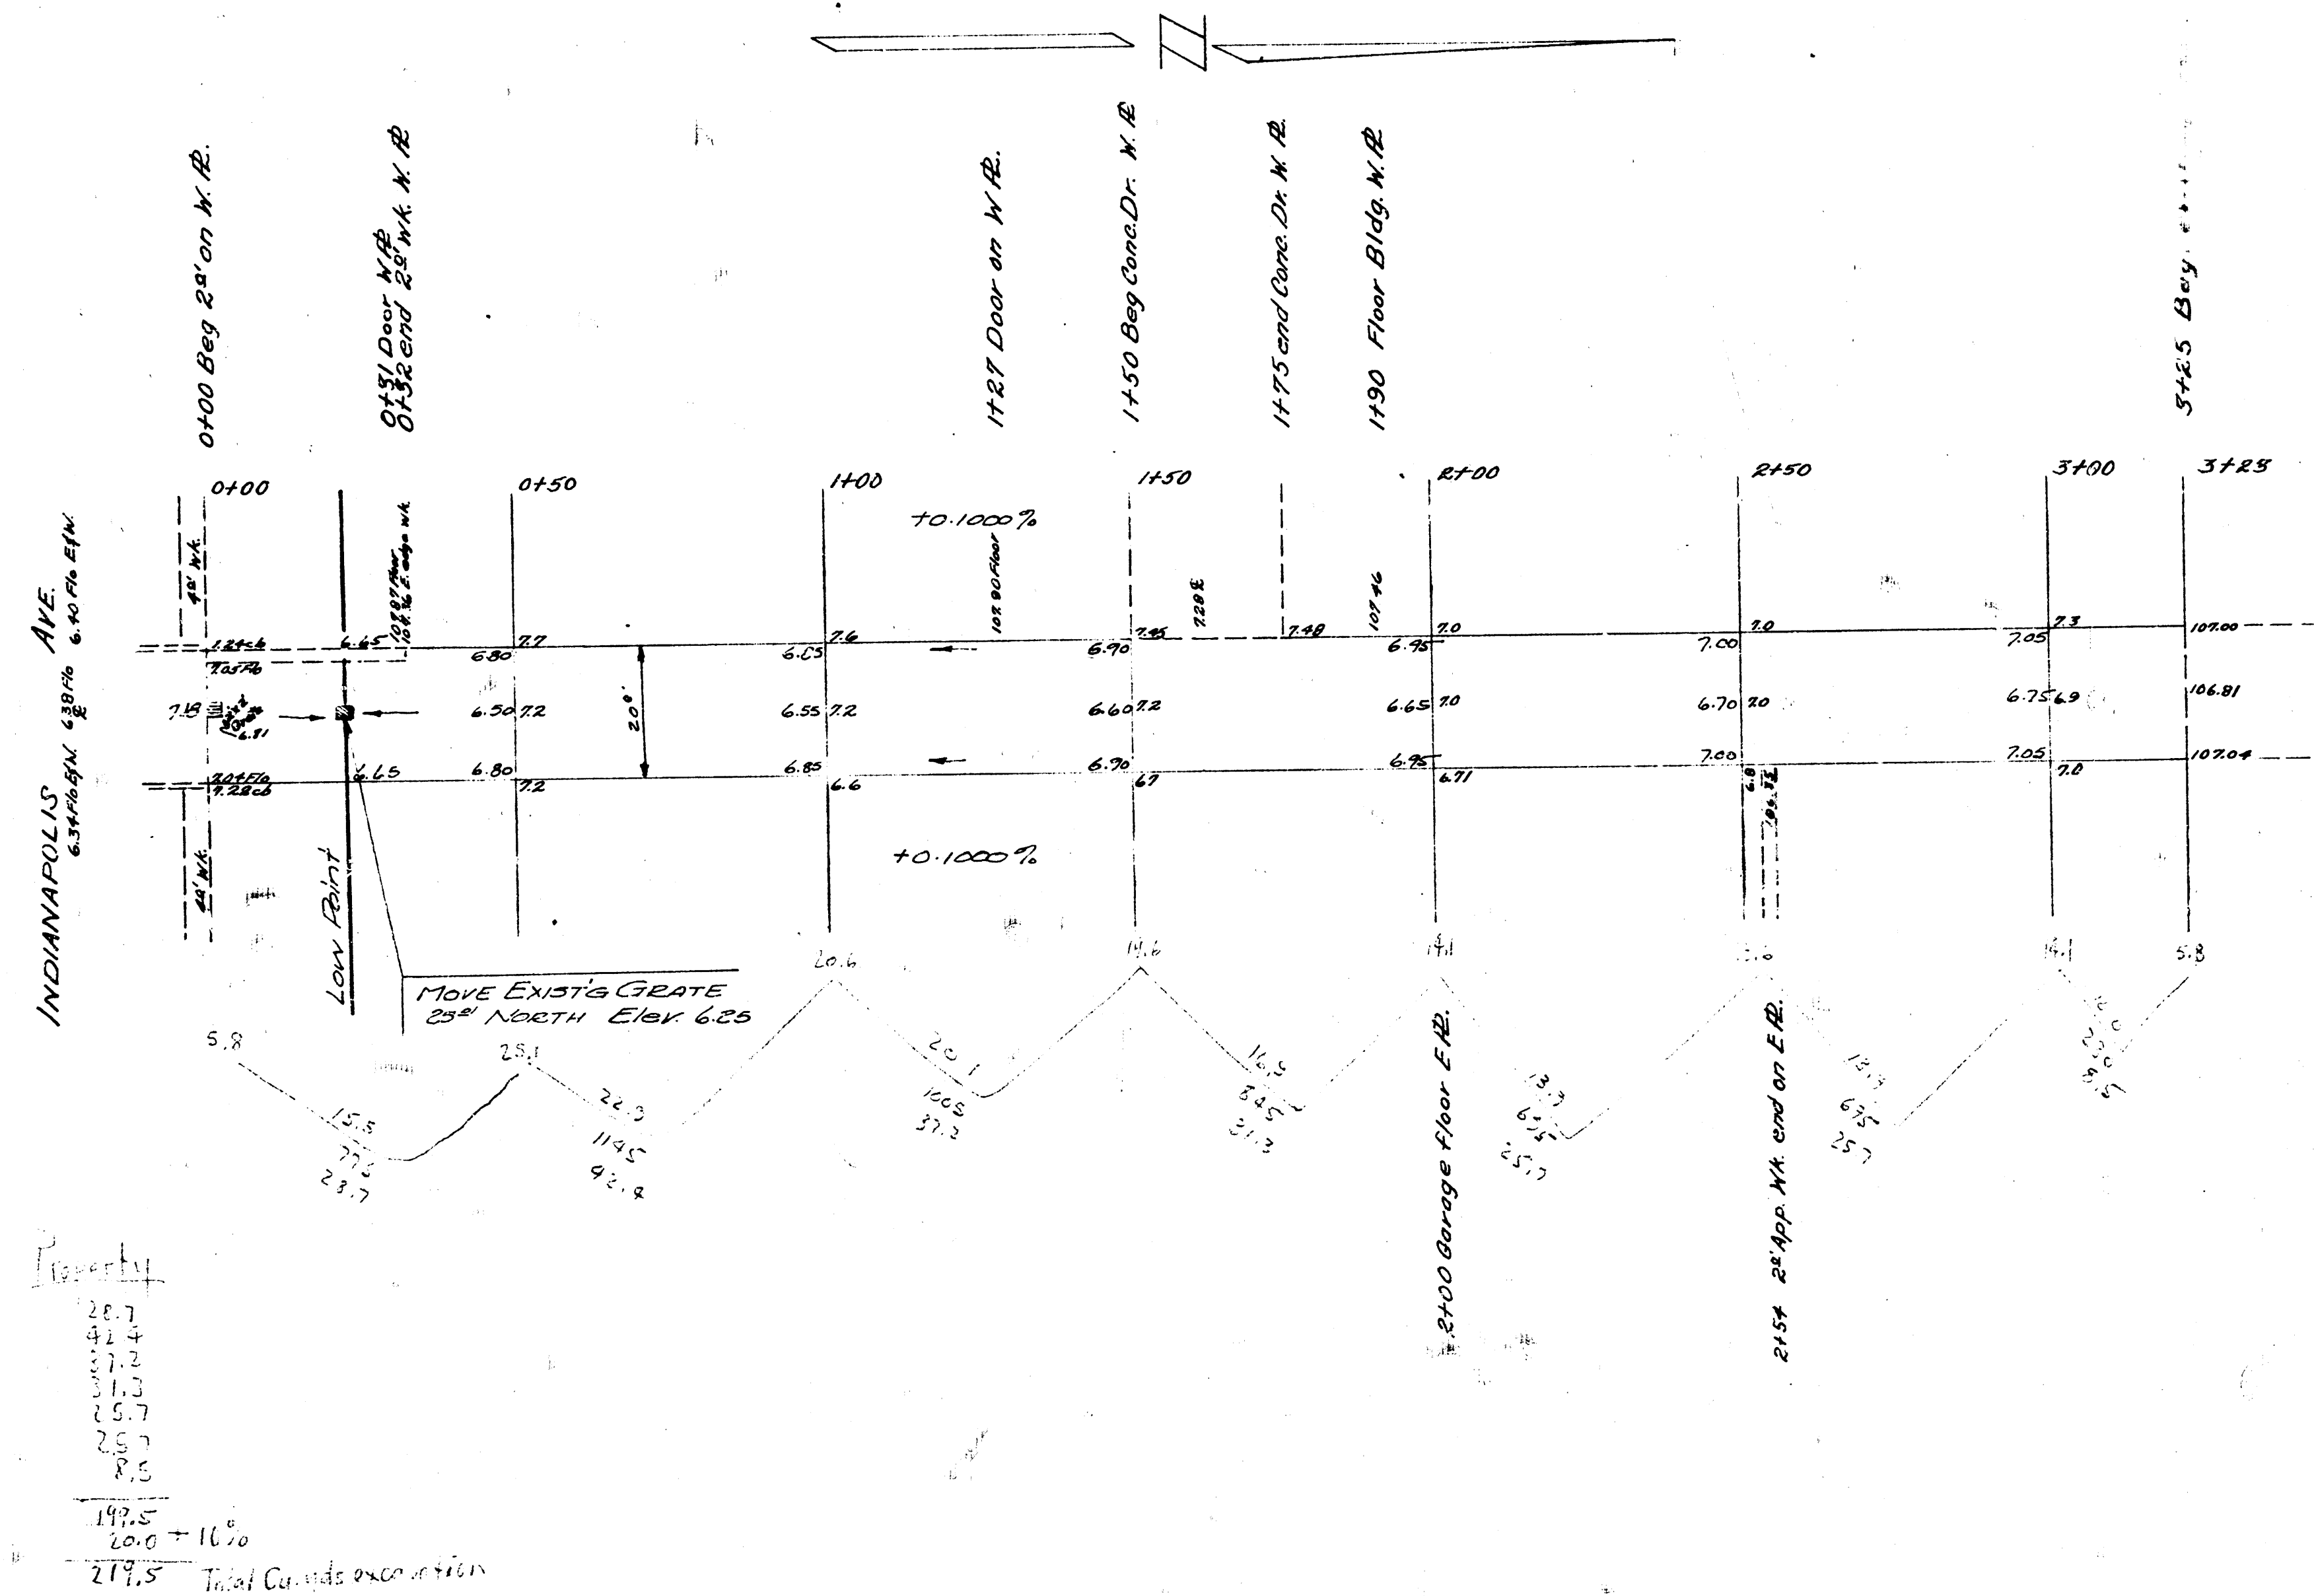

ALLEY
 BET. WASH. & MOSELEY N.L. IND. & EXISTING PLY
 7" CONC 20"
 CITY OF WICHITA, KANSAS
 L. K. WHITE CITY ENGINEER
 JAN 1951 PROJ. NO. CIO-157