


B.M.-15336- A. in Ridge and W. Ch. S.W. Co. Beverly Dr. / Kellogg

Prop.
53.1
75.7
70.6
70.0
169.4
377.2
+1070 37.4
411.6

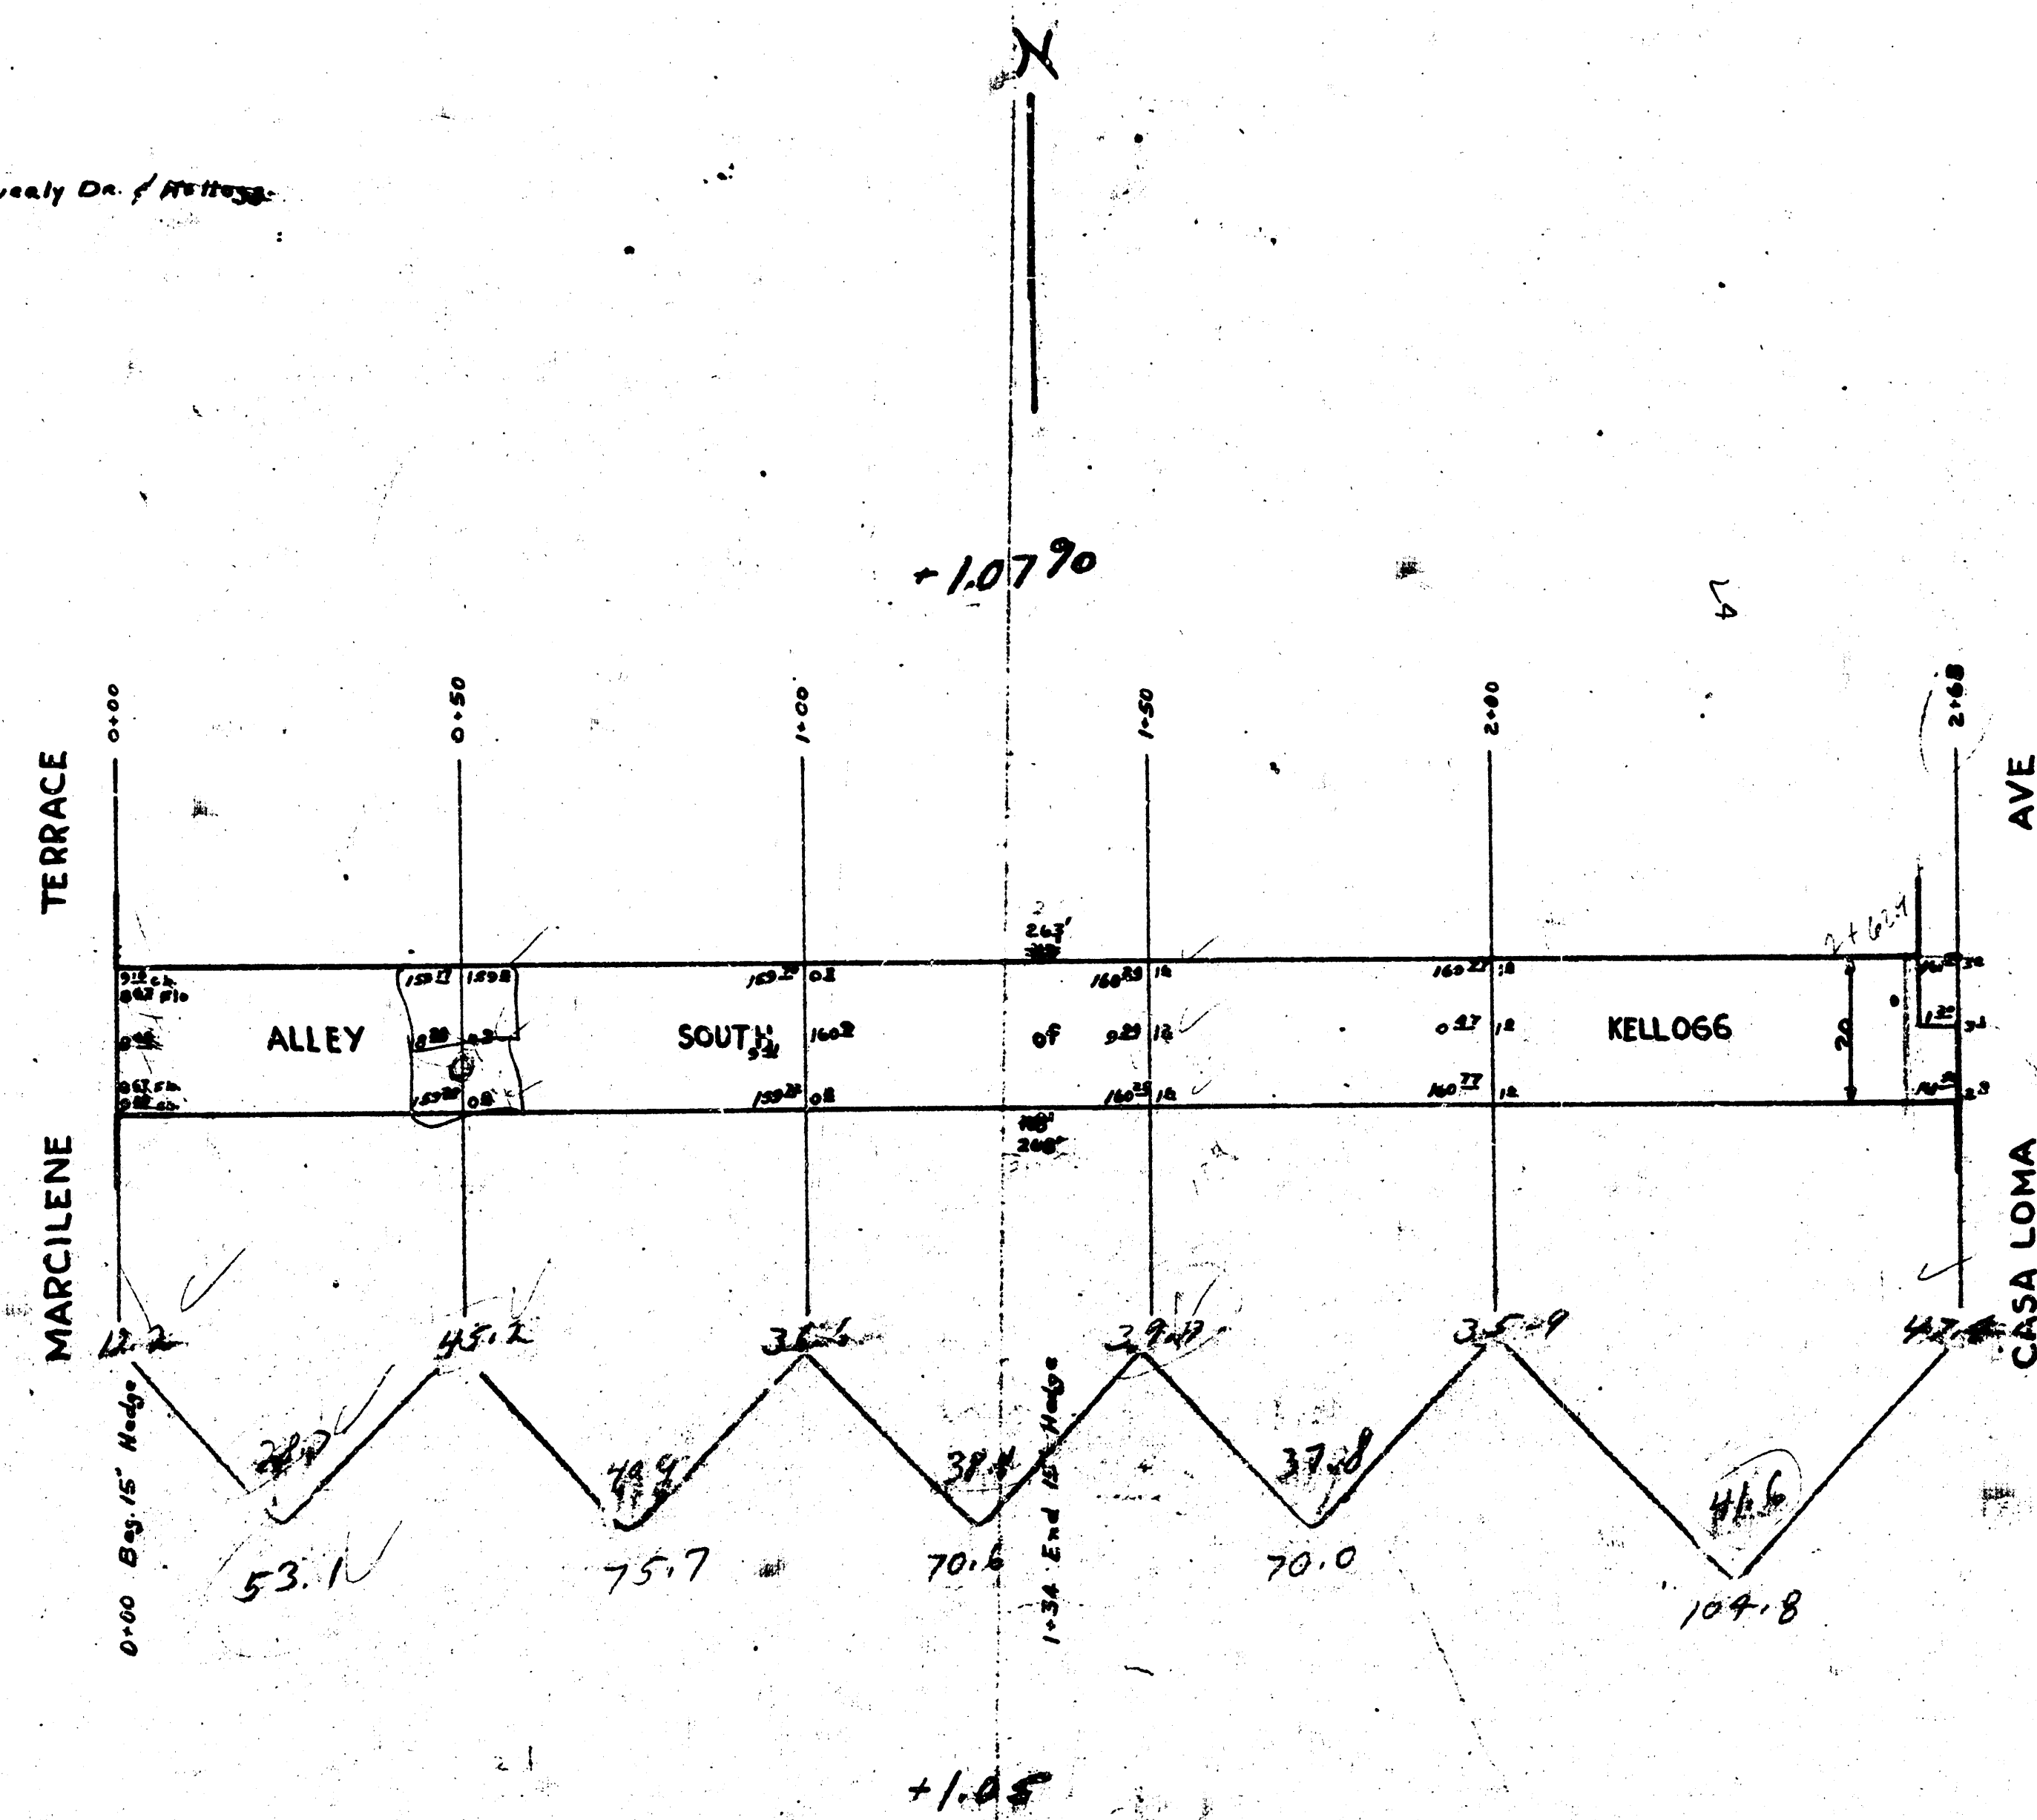

ALLEY S. of KELLOGG ST
EL. MARCILENE WL. CASA LOMA
20' CONCRETE, 7" THICK
CITY of WICHITA, KANSAS
LKWHITE CITY ENGINEER
APRIL 1947