

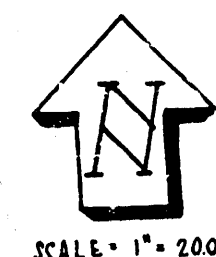



BM. S. 10420. 118.339 S.E. 1/4 15TH & MERIDIAN
 BASE LINE 6" SO. of SL ALLEY or 246" SO. SL 15TH ST.

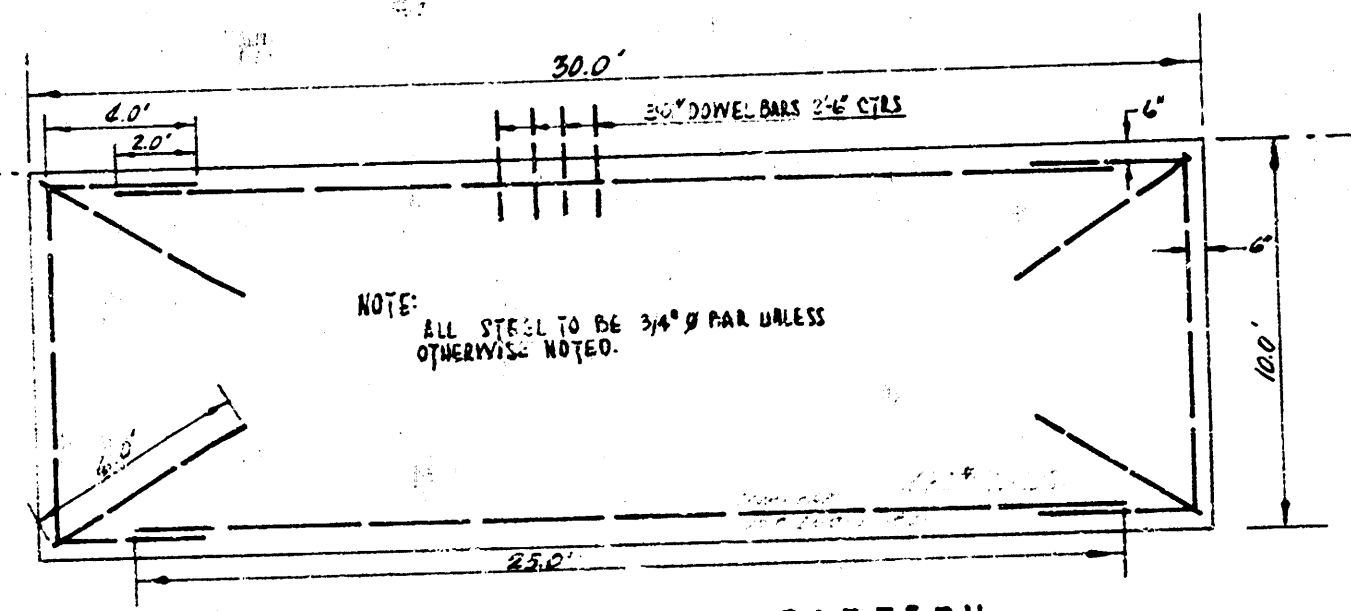

NOT TO SCALE

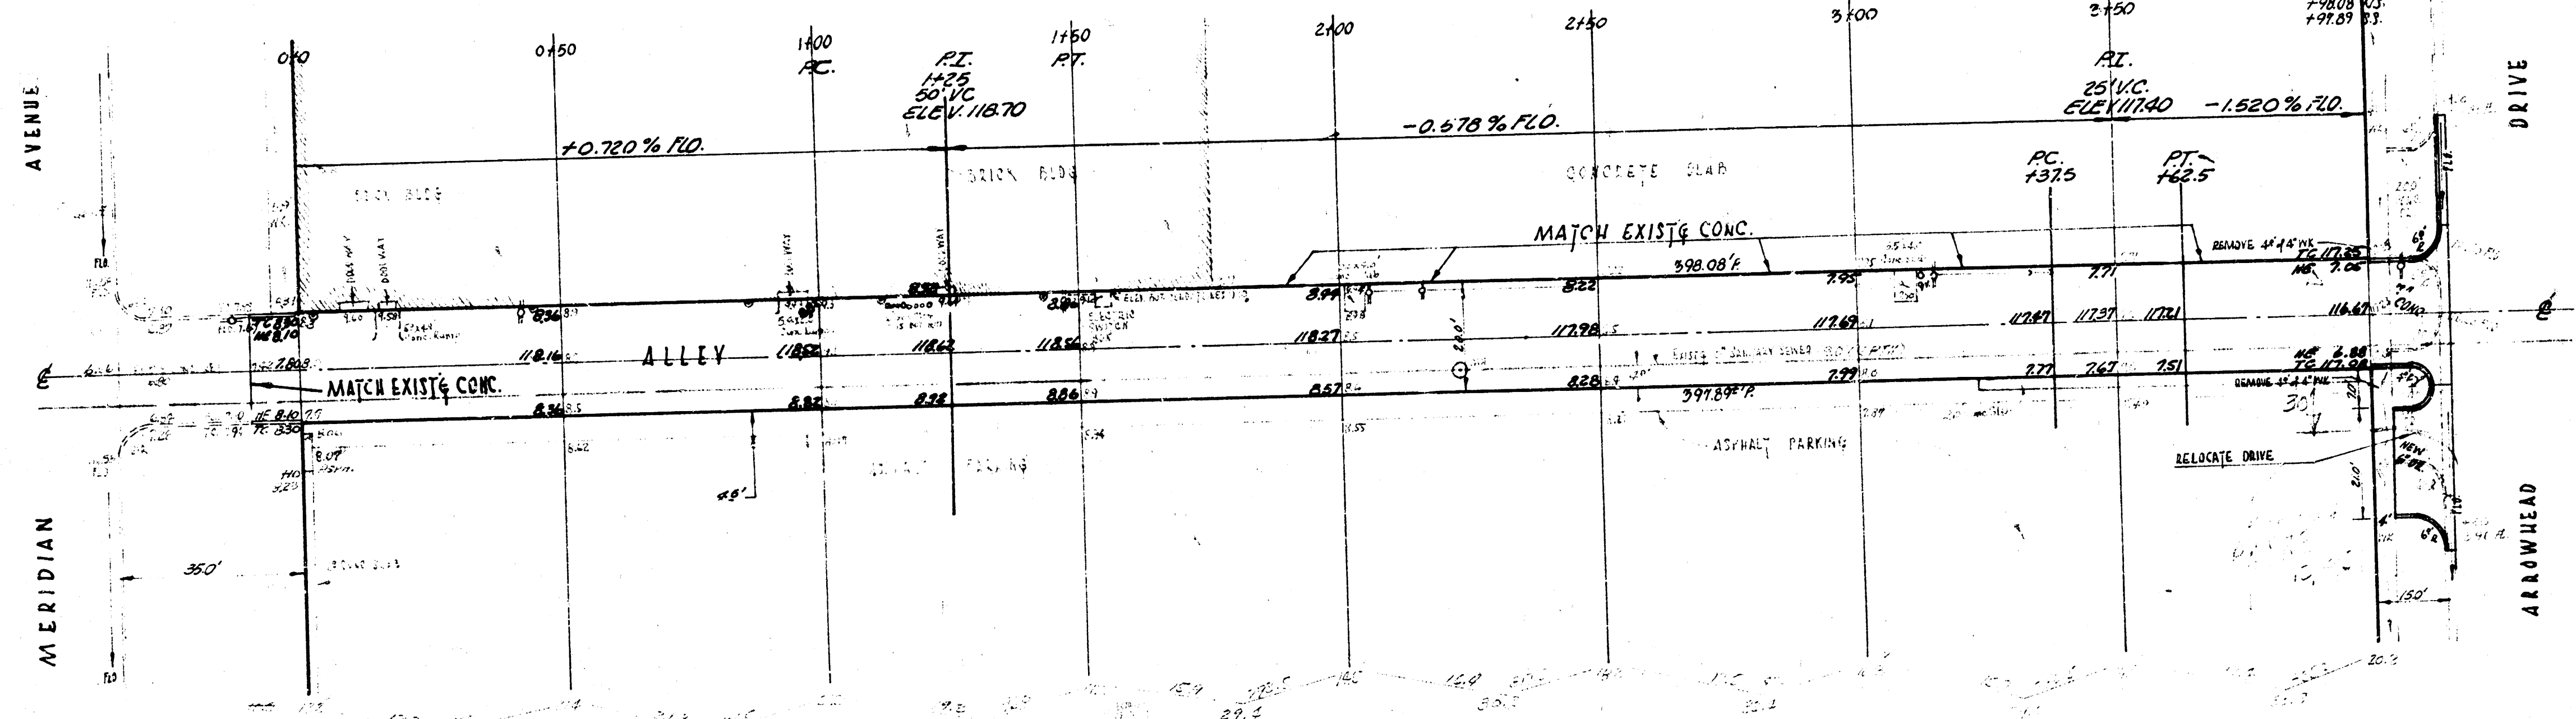

TYPICAL STEEL PATTERN
 NO SCALE

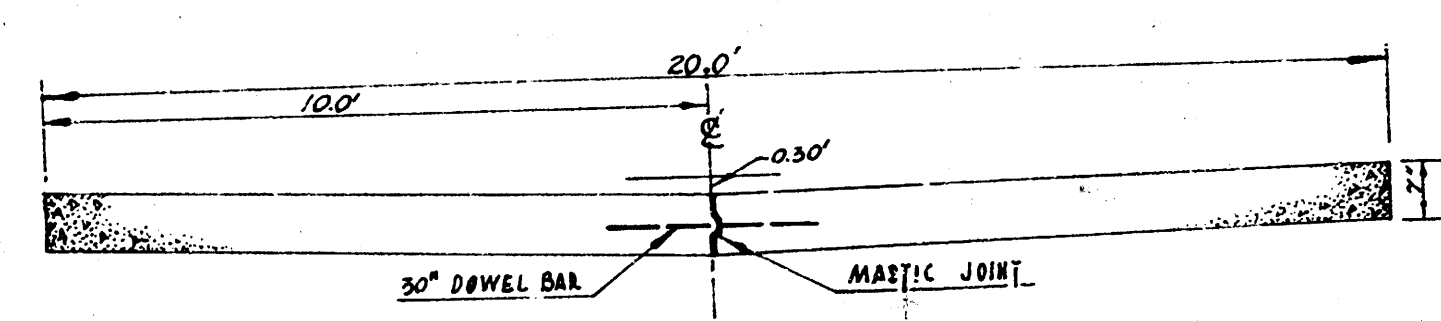

TYPICAL SECTION
 NO SCALE



LIST OF QUANTITIES			
748.7	SQ. YDS.	1" CONC. PAVEMENT	
199.1	30 FT.	SEF. GUTTER	
245.9	CU. YDS.	EXCAVATION	
58.7	LINE FT.	SEP. CS.	
15.7	LINE FT.	SEP. CS.	
200.0	LINE FT.	COMP. CB. & GTR.	
105.0	30 FT.	6" DRIVE	
138.0	30 FT.	DRIVE & WALK DEM.	
170	LINE FT.	C. S. CB. & GTR. DEM.	
440	LB.	BL. STEEL	
522.0	LB.	DOWEL STEEL	
408.0	LINE FT.	MASTIC JOINT	

ALLEY SOUTH OF THIRTEENTH STREET
 EL. MERIDIAN AVE - WL. ARROWHEAD DR.
 7" CONC. - 20' WIDE
 CITY OF WICHITA, KANSAS
 B.E. SMITH CITY ENGINEER
 NOV. 1951 PRIVATE PROJECT