
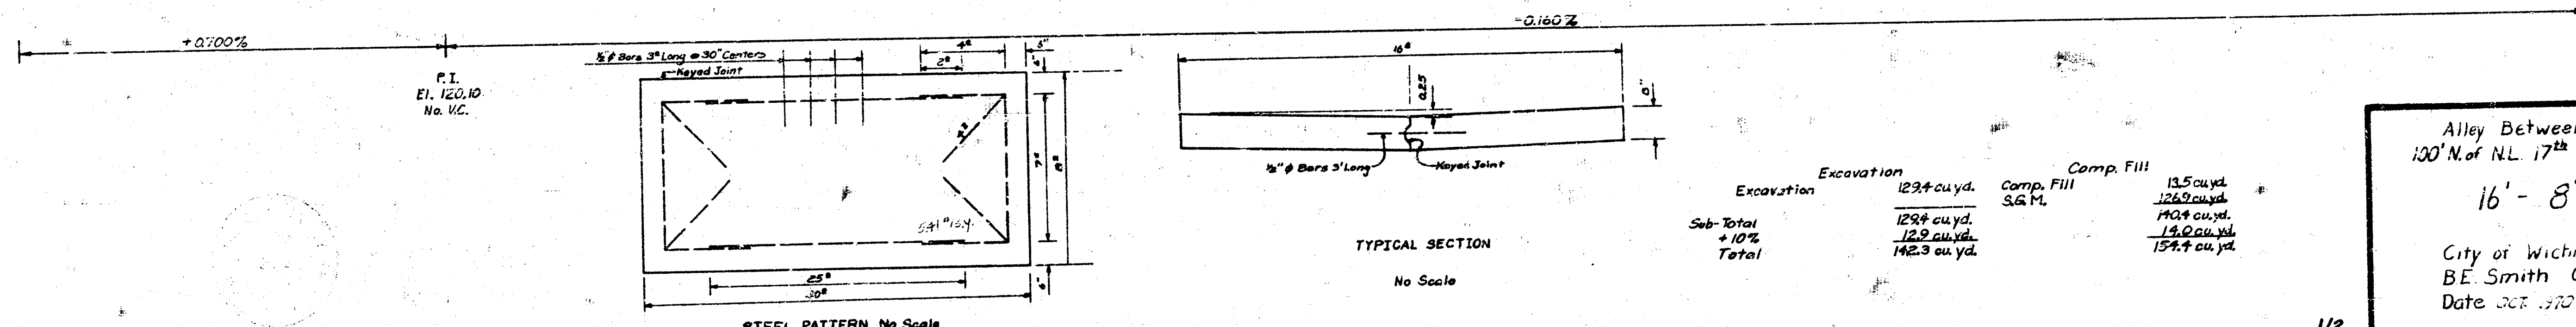
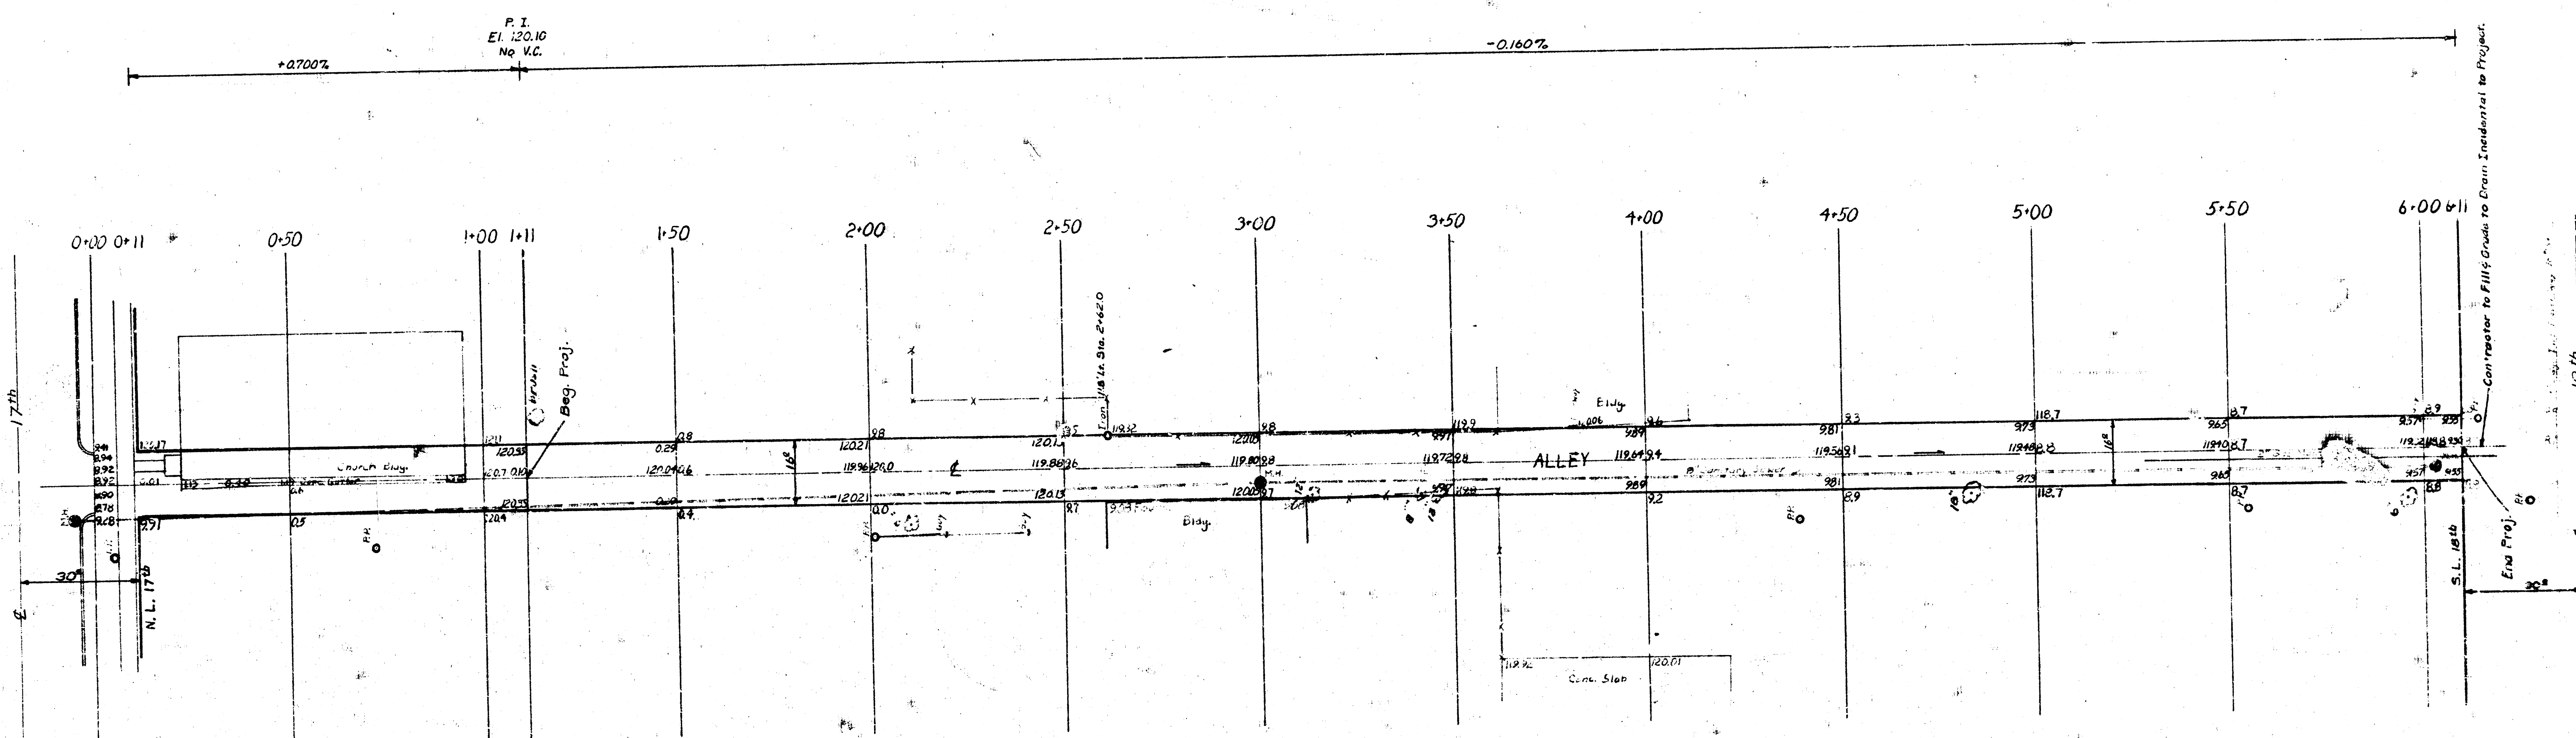


Survey Data
 Plan Engineer
 Checked
 Date

D.M. 1183+ Top Co. N.S. 16" @ W.S. Masley

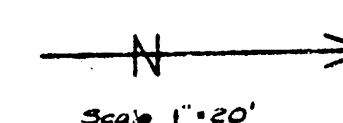

	Excavation	Comp. Fill
Sub-Total	123.4 cu. yd.	13.5 cu. yd.
Total	123.4 cu. yd.	13.5 cu. yd.

Alley Between Mead and Masley,
 100' N of N.L. 17th to S.L. 18th
 16' - 8" Concrete
 City of Wichita, Kansas
 BE Smith City Engineer
 Date Oct. 1970 Proj. No. C10-36