

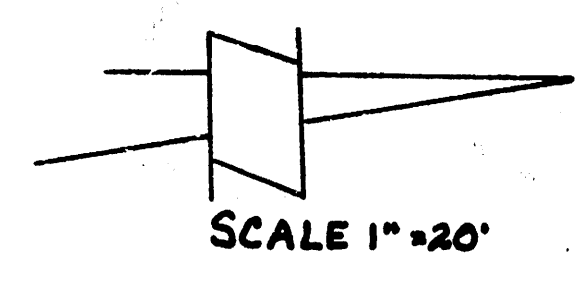
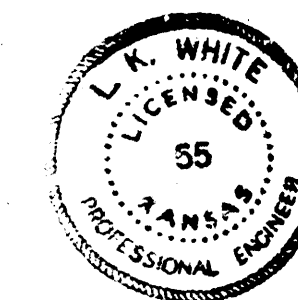


BM: 114.77 "K" in Keeler WS Int. cor Market & 8th

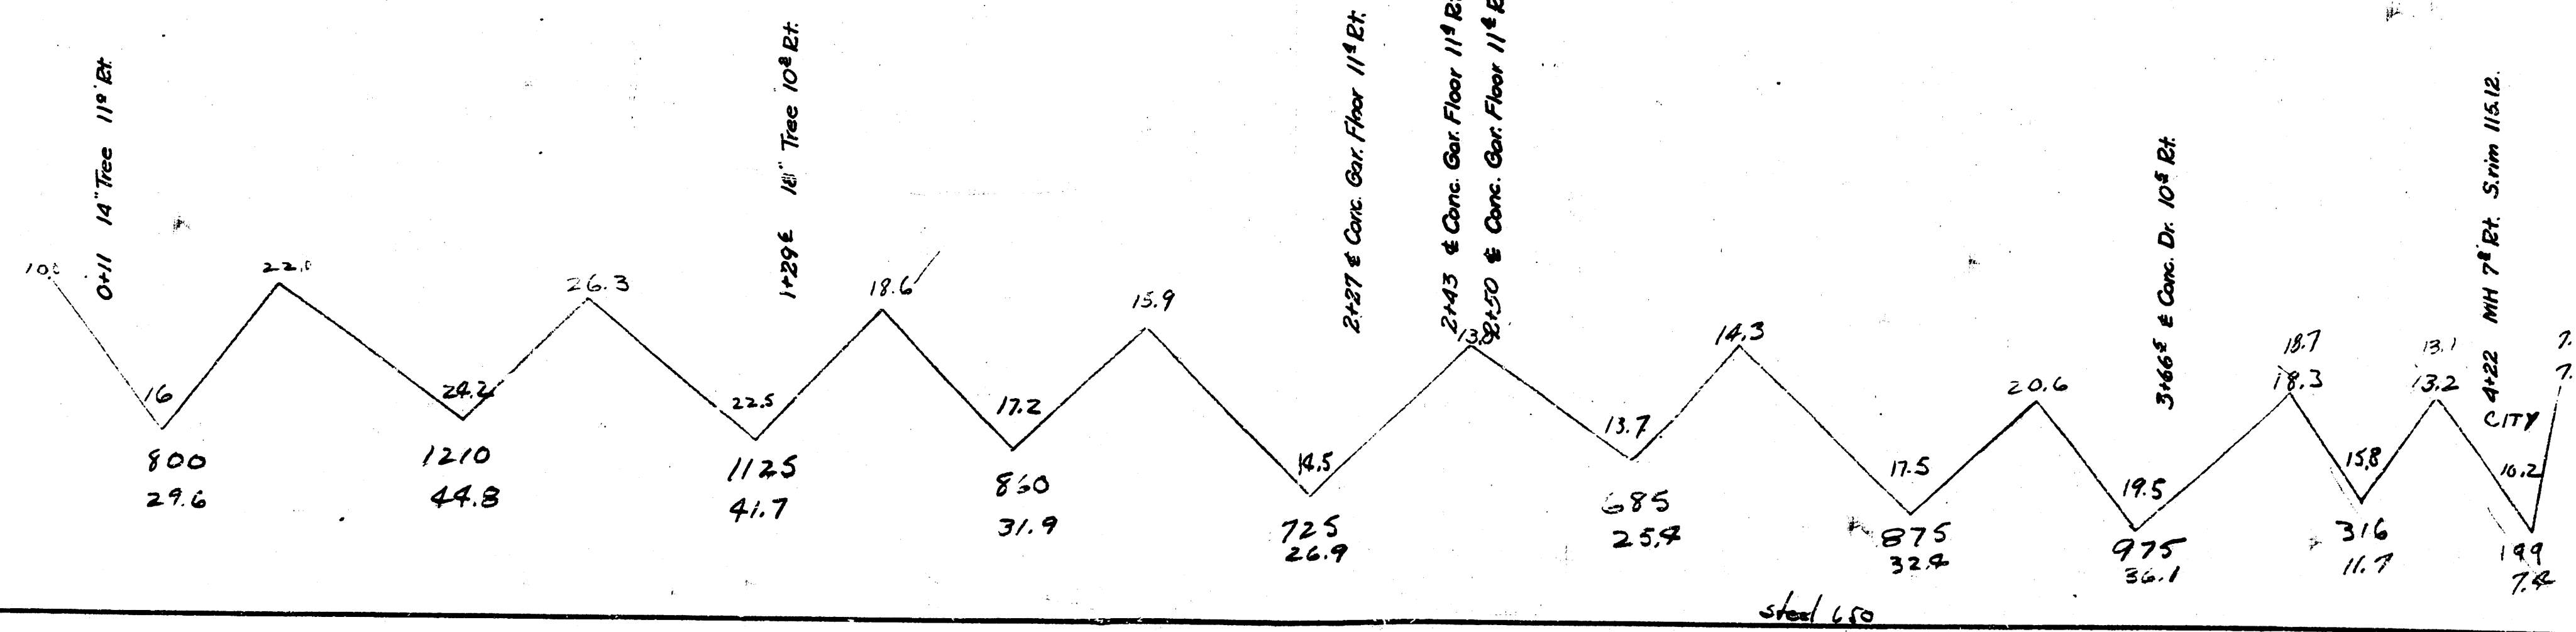

BM: 115.54 "C" in Carter c. w. w. SW cor. Market & 9th

PROPERTY	CITY
23.6	7.4
44.8	7
41.7	81 cu yds
31.9	Exc.
26.9	
25.2	
32.4	
36.1	
11.7	
7.4	
287.9	
29.8	
316.7	cu yds Exc.

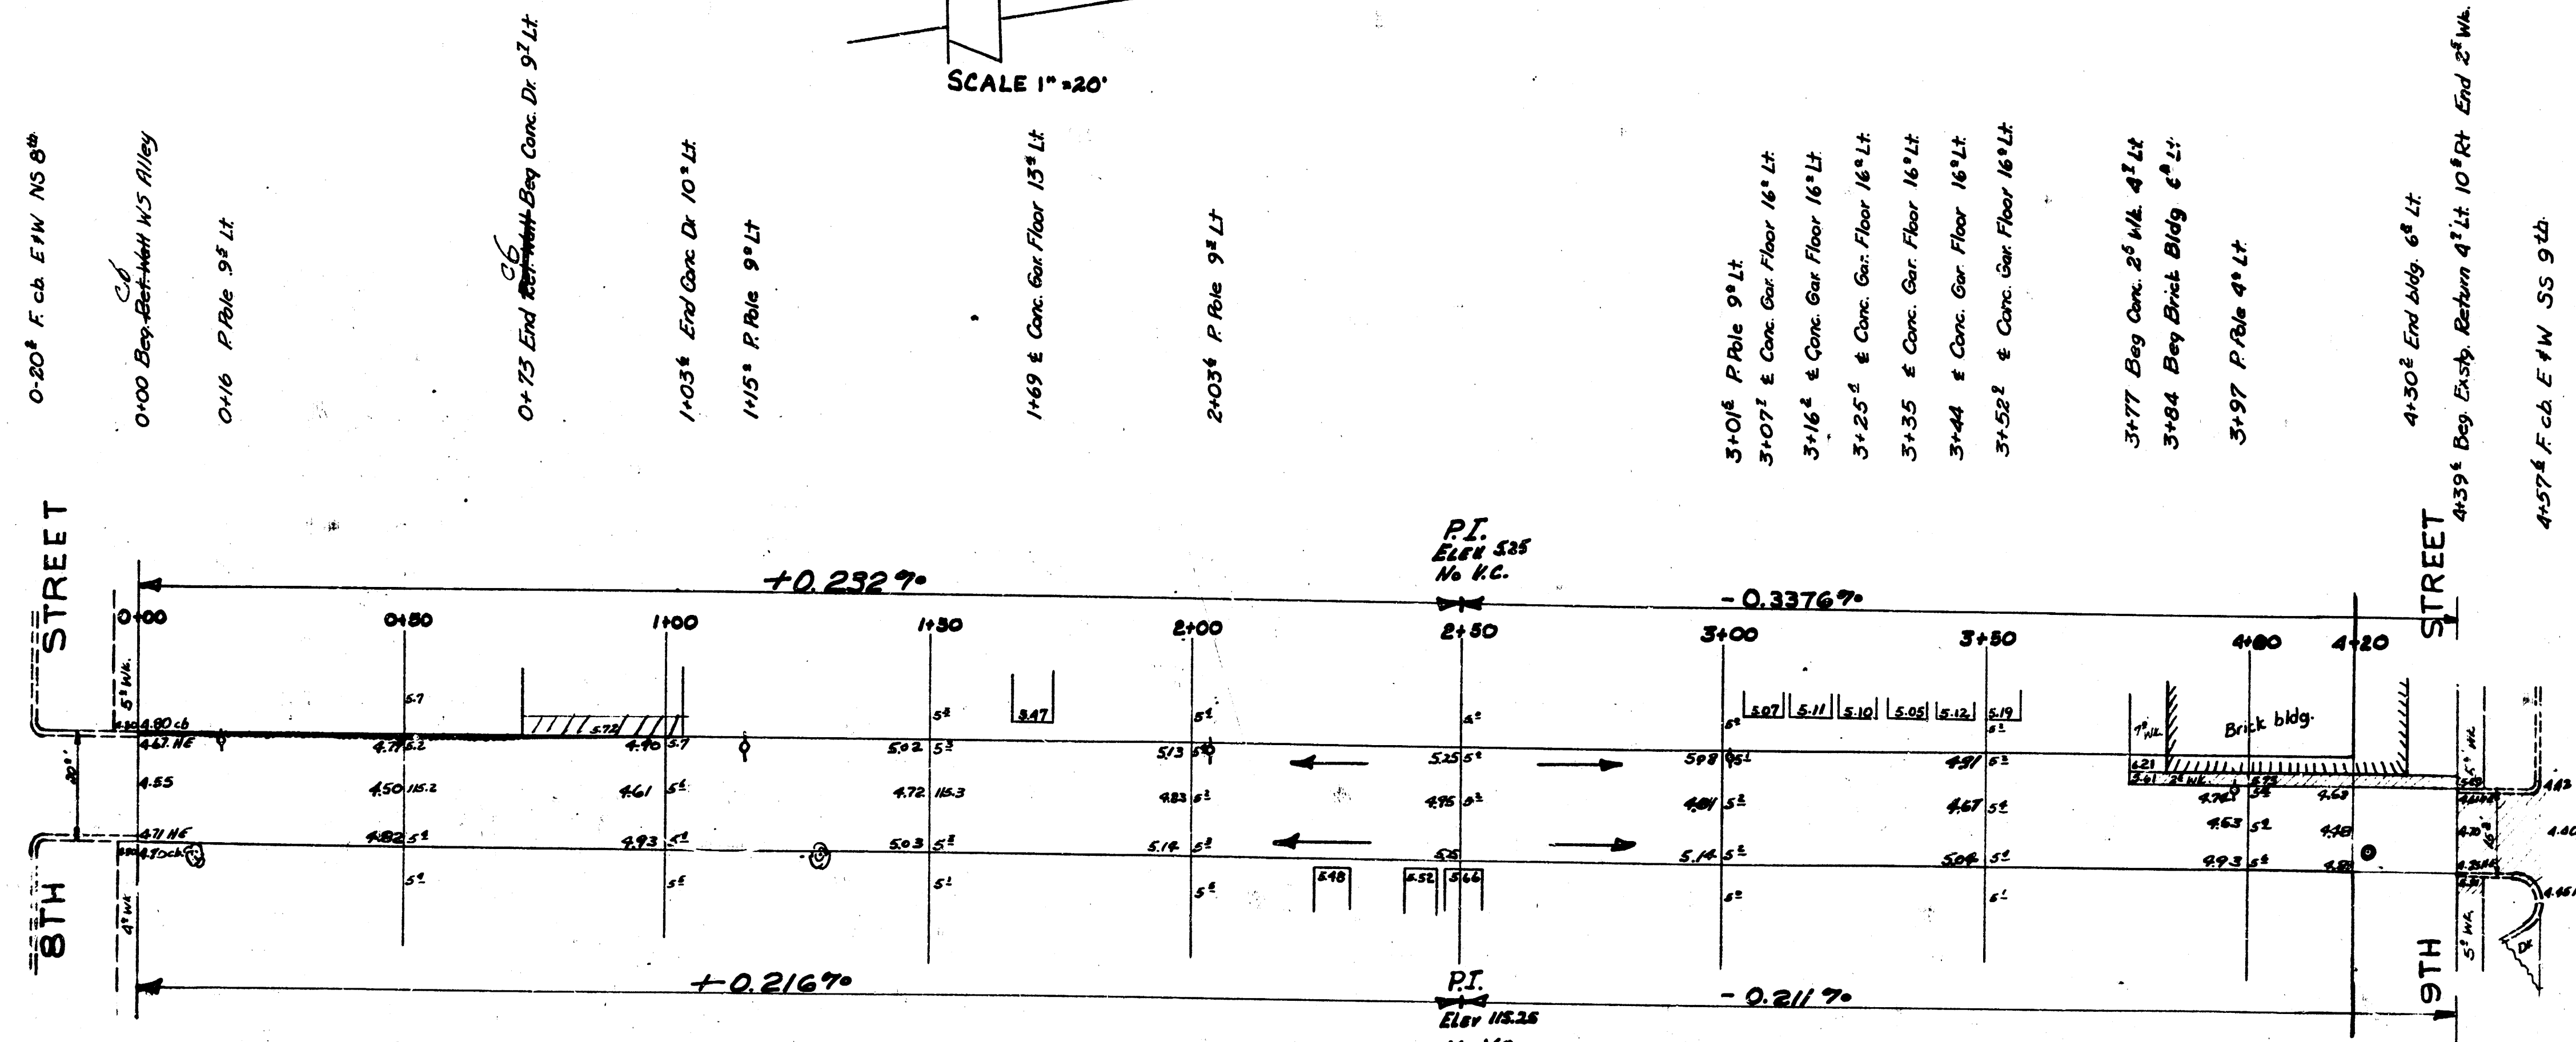

ALLEY E. OF MARKET
NL 8TH TO SL 9TH
20"-6" CONC.

CITY OF WICHITA KANSAS
L.K. WHITE CITY ENGINEER
OCT 1951 PROJ. C11-135