



Survey 10/25/56, M. L. ZITTY
11/1/56, S. O. GLEN
11/1/56, S. O. GLEN
11/1/56, S. O. GLEN

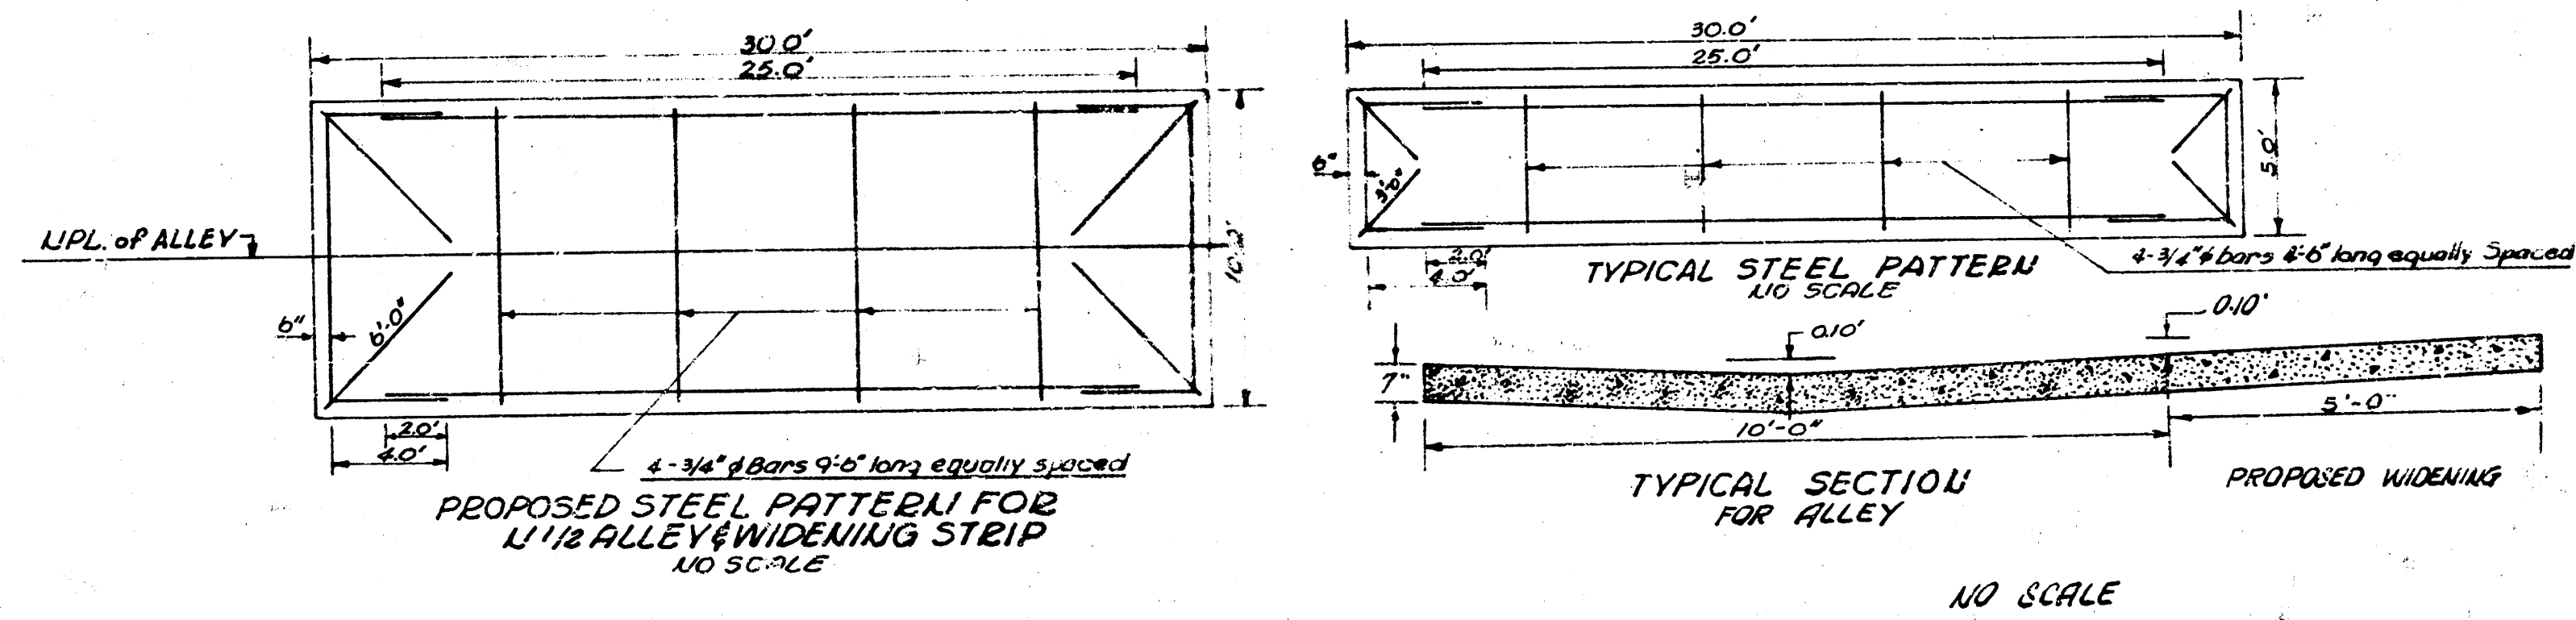

NOTE: Contractor to contact City Engineering Dept. for stakes and inspection before starting construction.

B.M. STATION SE. COR. PAWJEE & GLEN Elev. 101.942

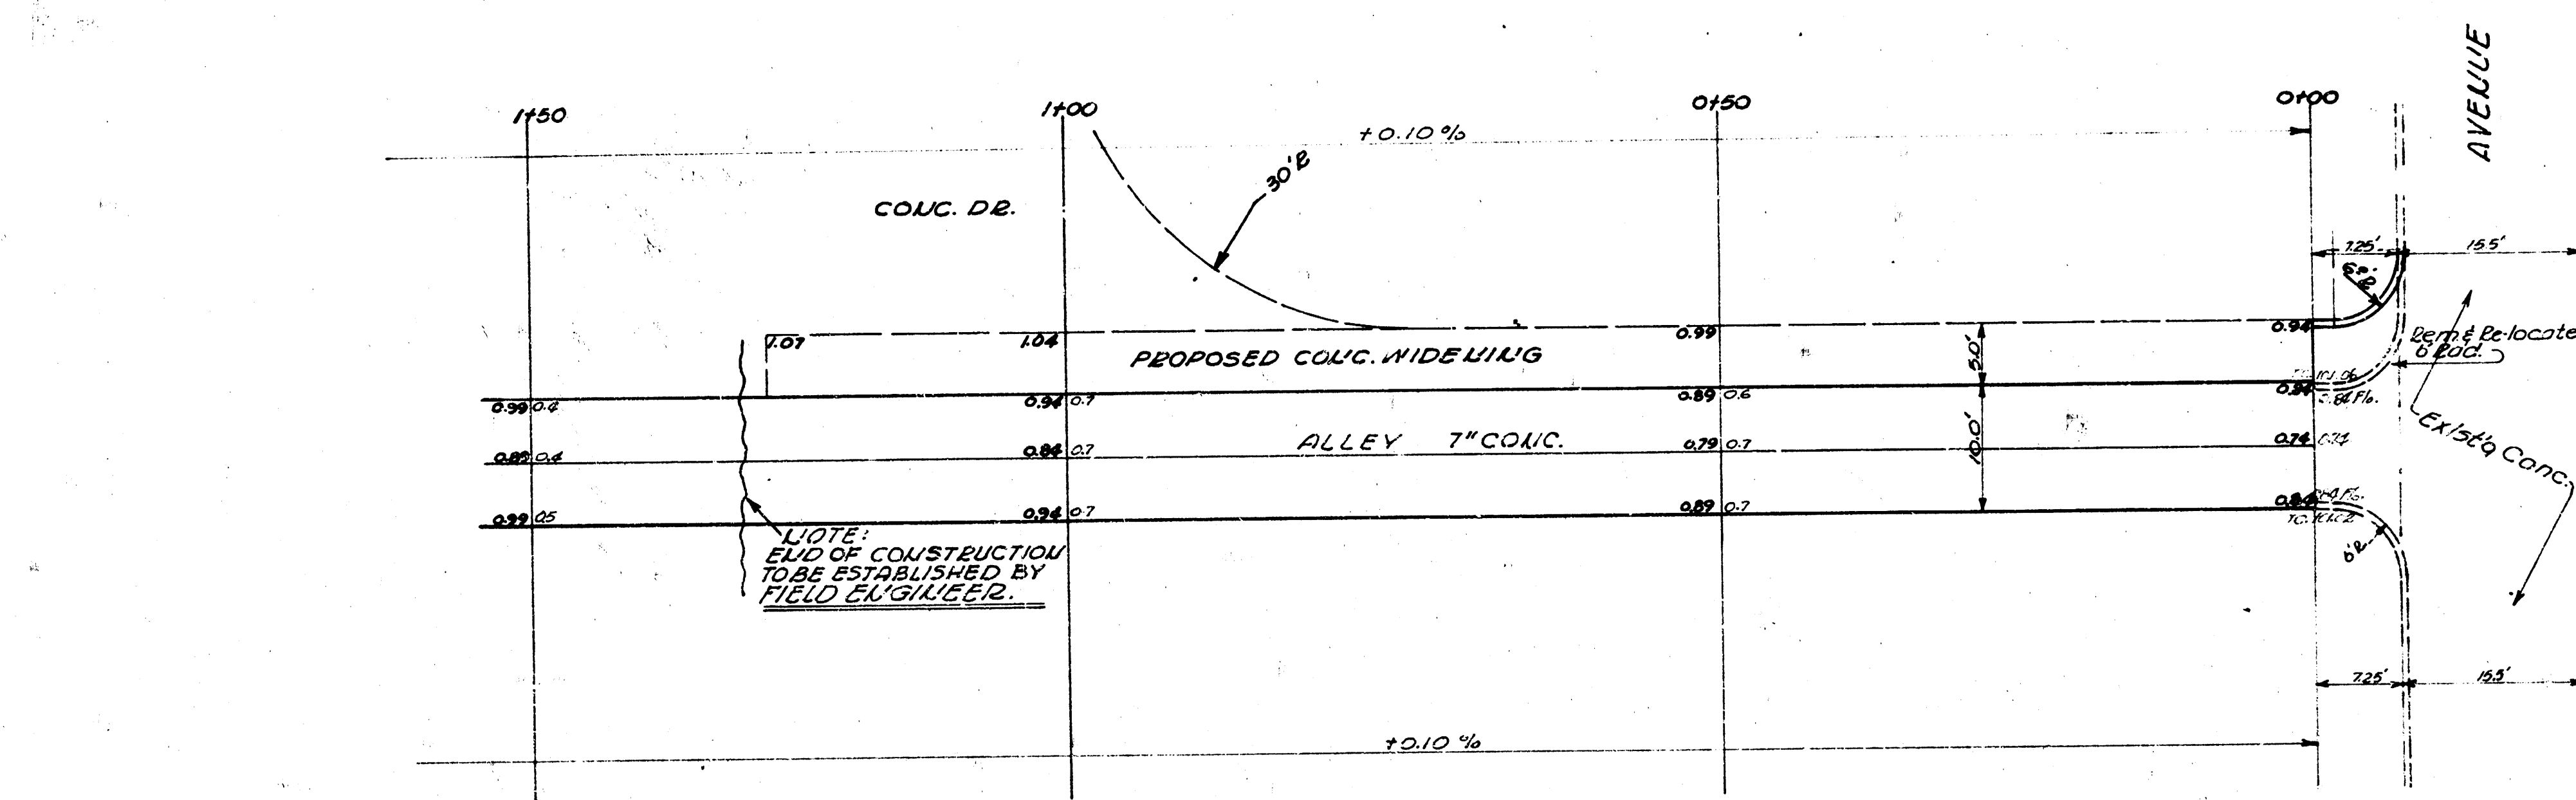




ALLEY SO. PAWJEE & GLEN
PRIVATE CONSTRUCTION
7" CONC.
CITY OF WICHITA, KANSAS
B.E. SMITH CITY ENGINEER
March 1956 PROJ. NO. Private Job