


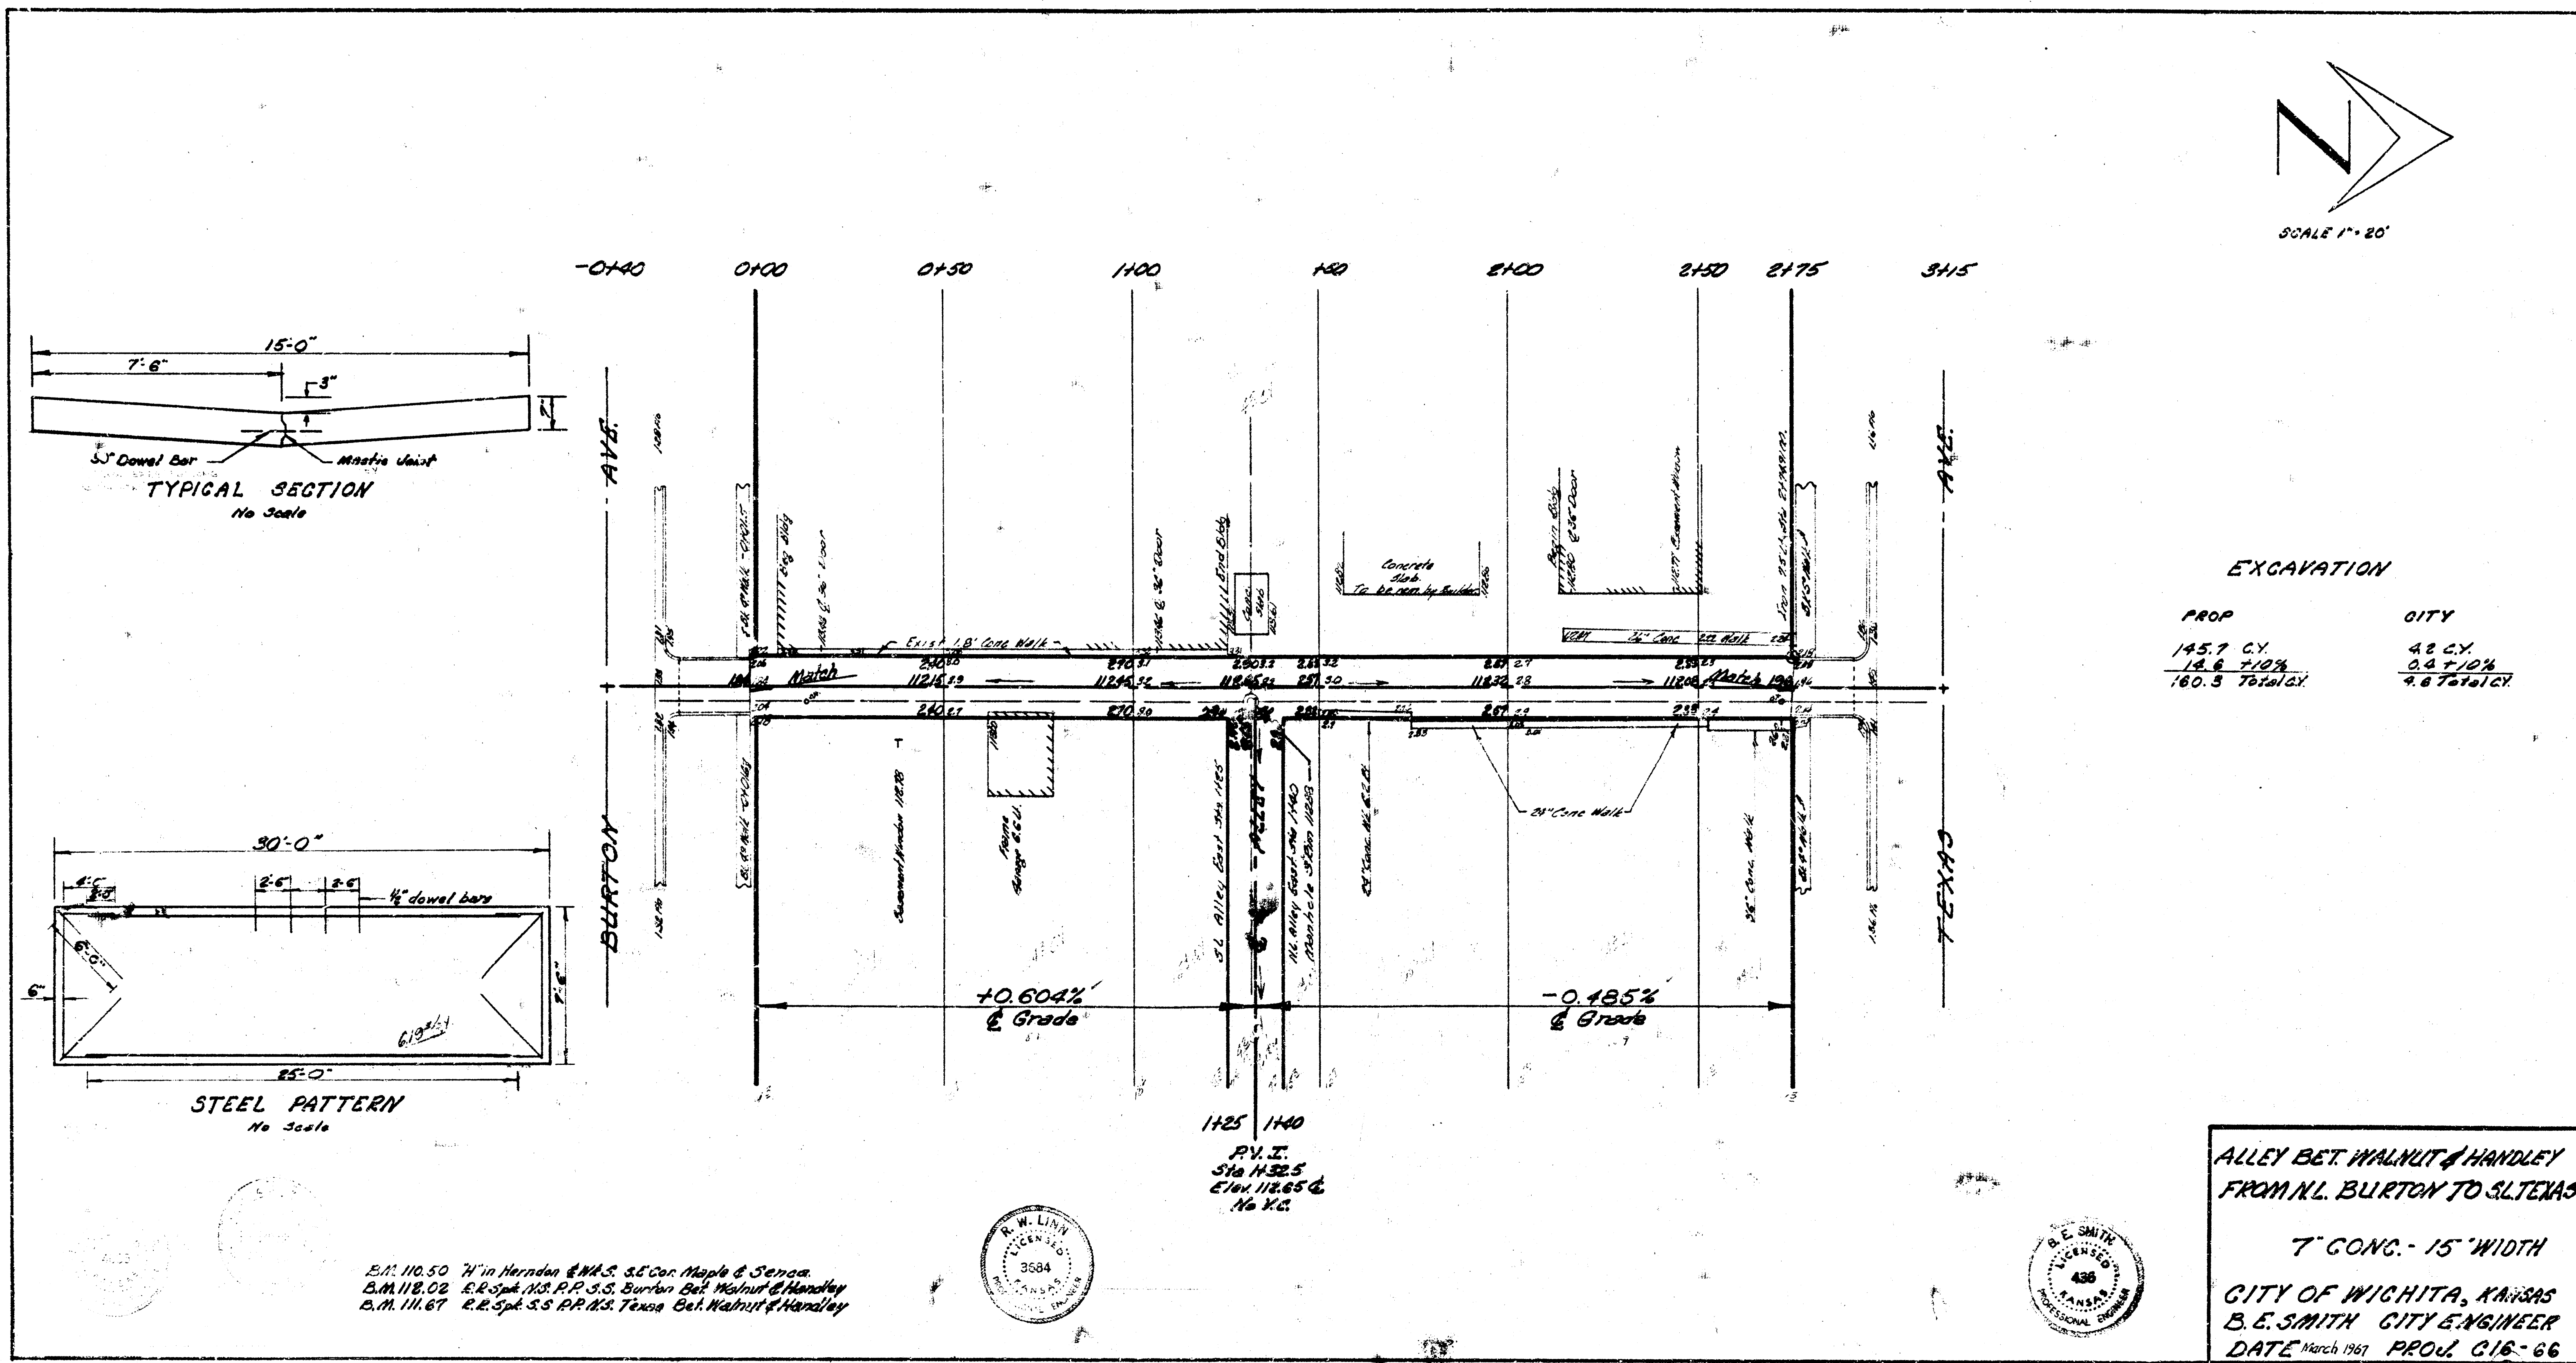

EXCAVATION

PROP	CITY
145.7 C.Y.	48 C.Y.
18.6 7.10%	0.5 7.10%
160.5 Total C.Y.	48.5 Total C.Y.

ALLEY BET. WALNUT & HANDLEY
FROM N.L. BURTON TO SUTENAS
7" CONC. - 15" WIDTH
CITY OF WICHITA, KANSAS
B. E. SMITH CITY ENGINEER
DATE March 1967 PROJ. C16-66

E.M. 110.50 W in Norton & M.S. S.E. Con. Maple & Seneca
B.M. 118.02 C.R. Sp. 113. P.P. 3.3. Burton Bet. Walnut & Handley
B.M. 111.67 R.E. Sp. 3.3 P.P. 3.3. Seneca Bet. Walnut & Handley

