
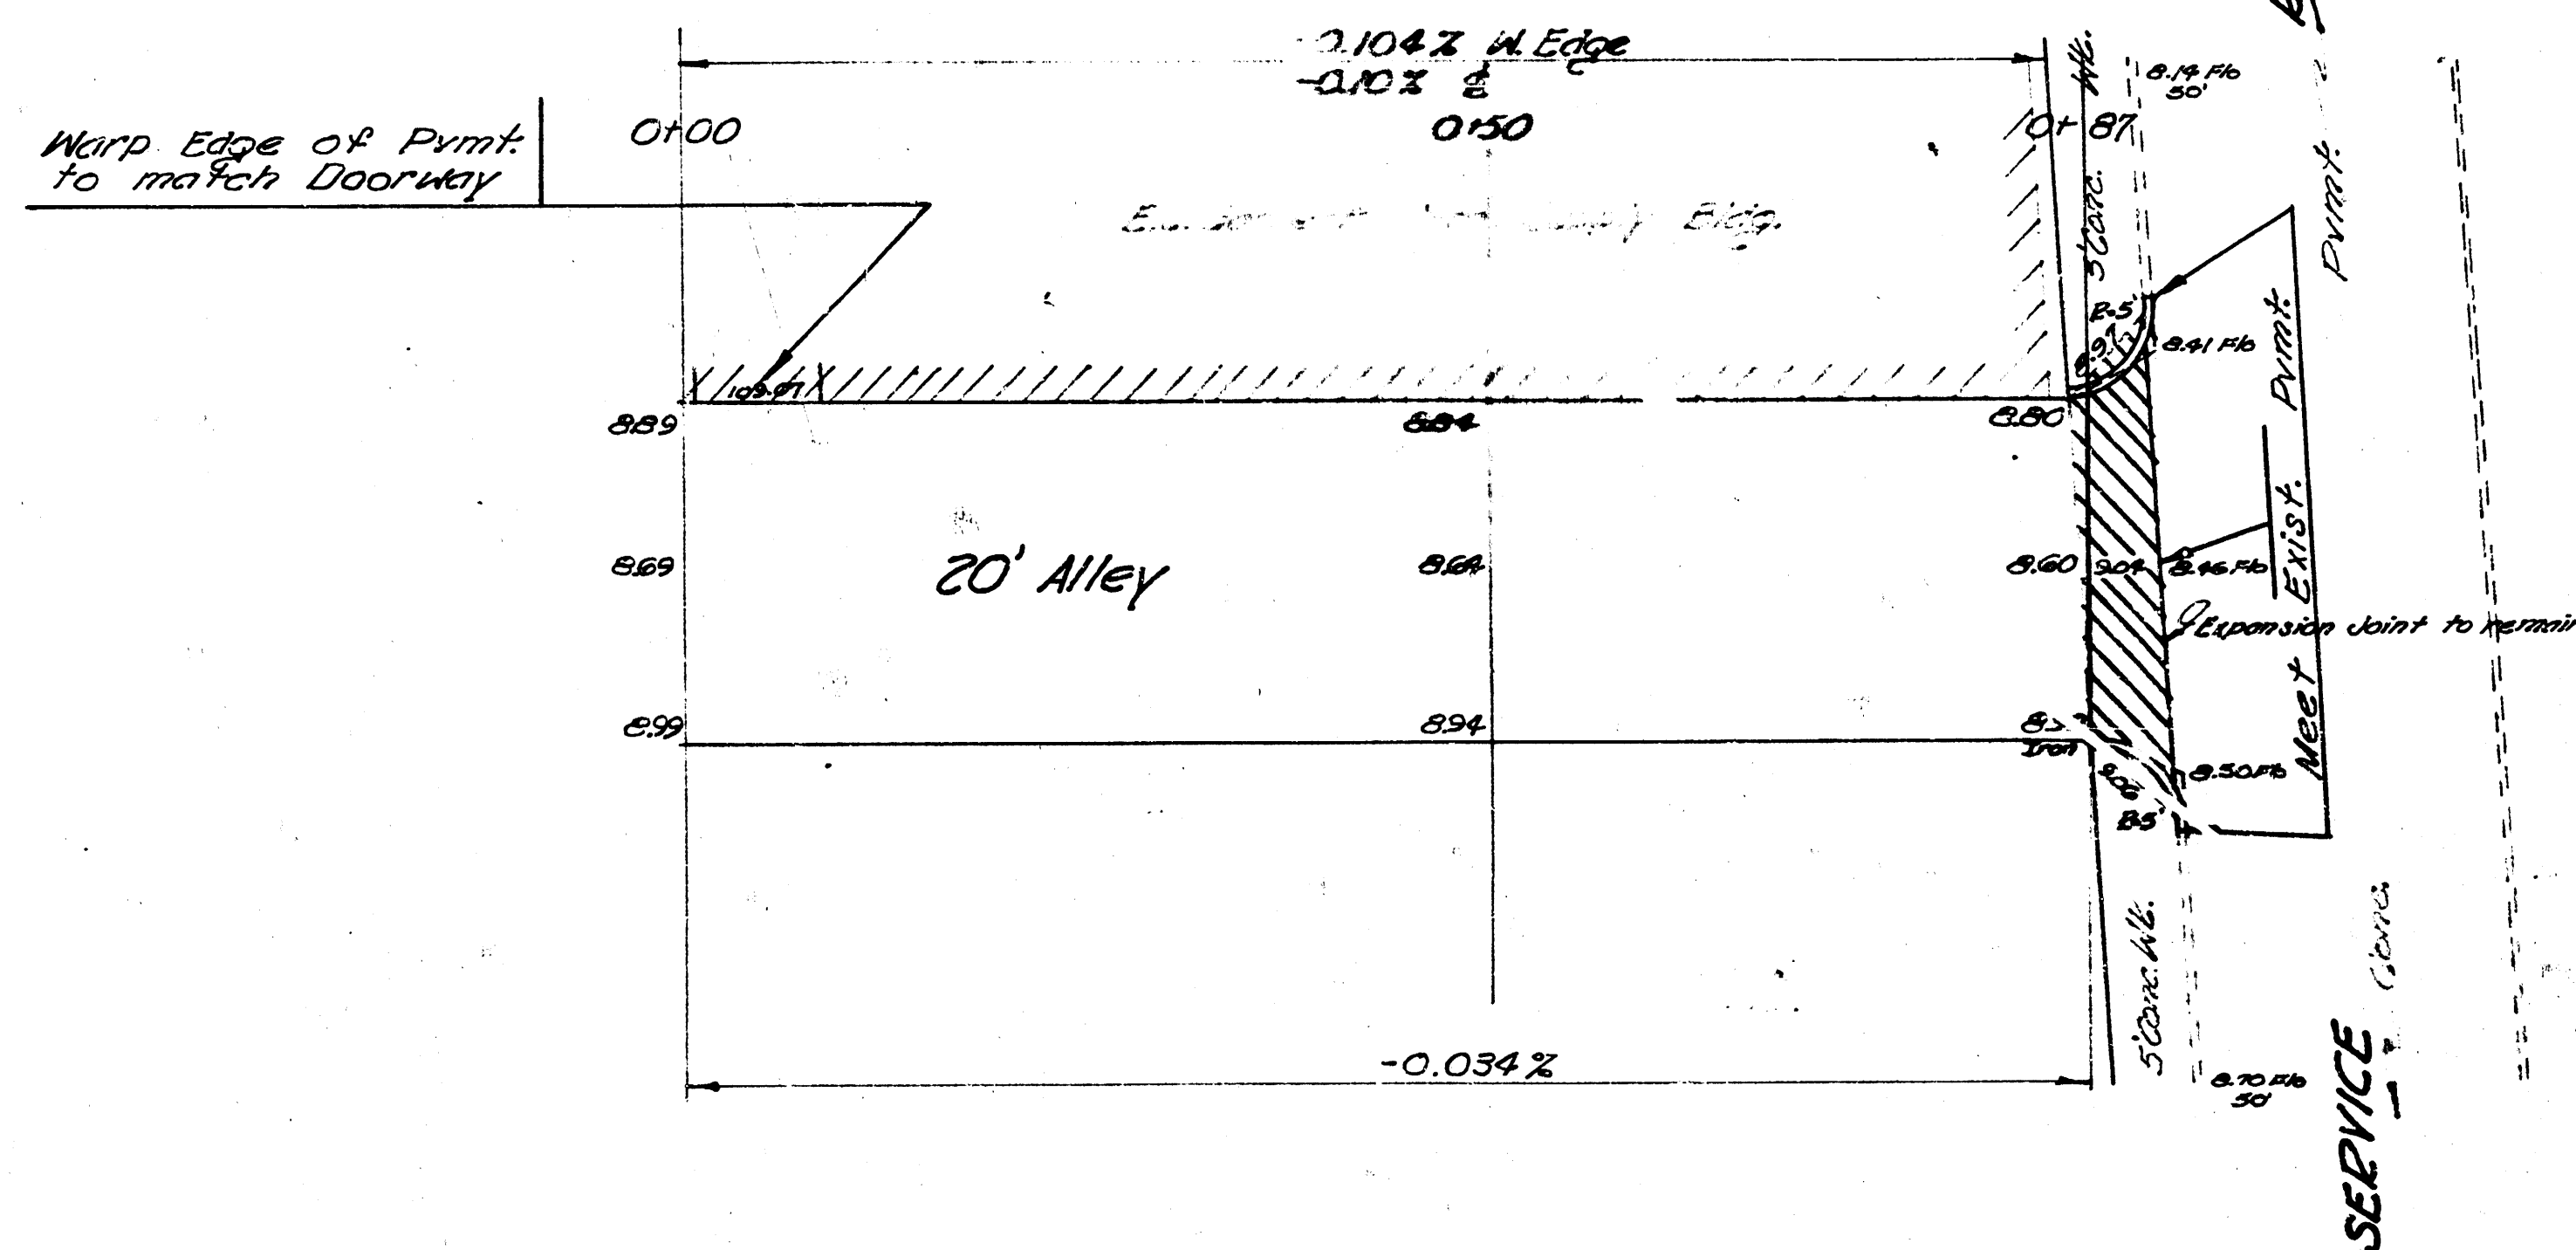



Survey G.H.M. Bk 79
Plan C.E.B.
Checkred C/79

NOTE TO CONTRACTOR

0+85 End Bldg. 0' Lx
0+86 W. 20 Lx
0+87 E. R
0+92 Back of S. Curb.

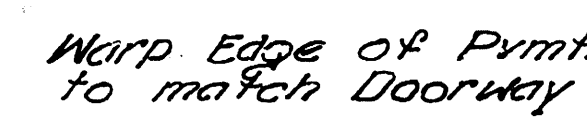

57. KELLOGG

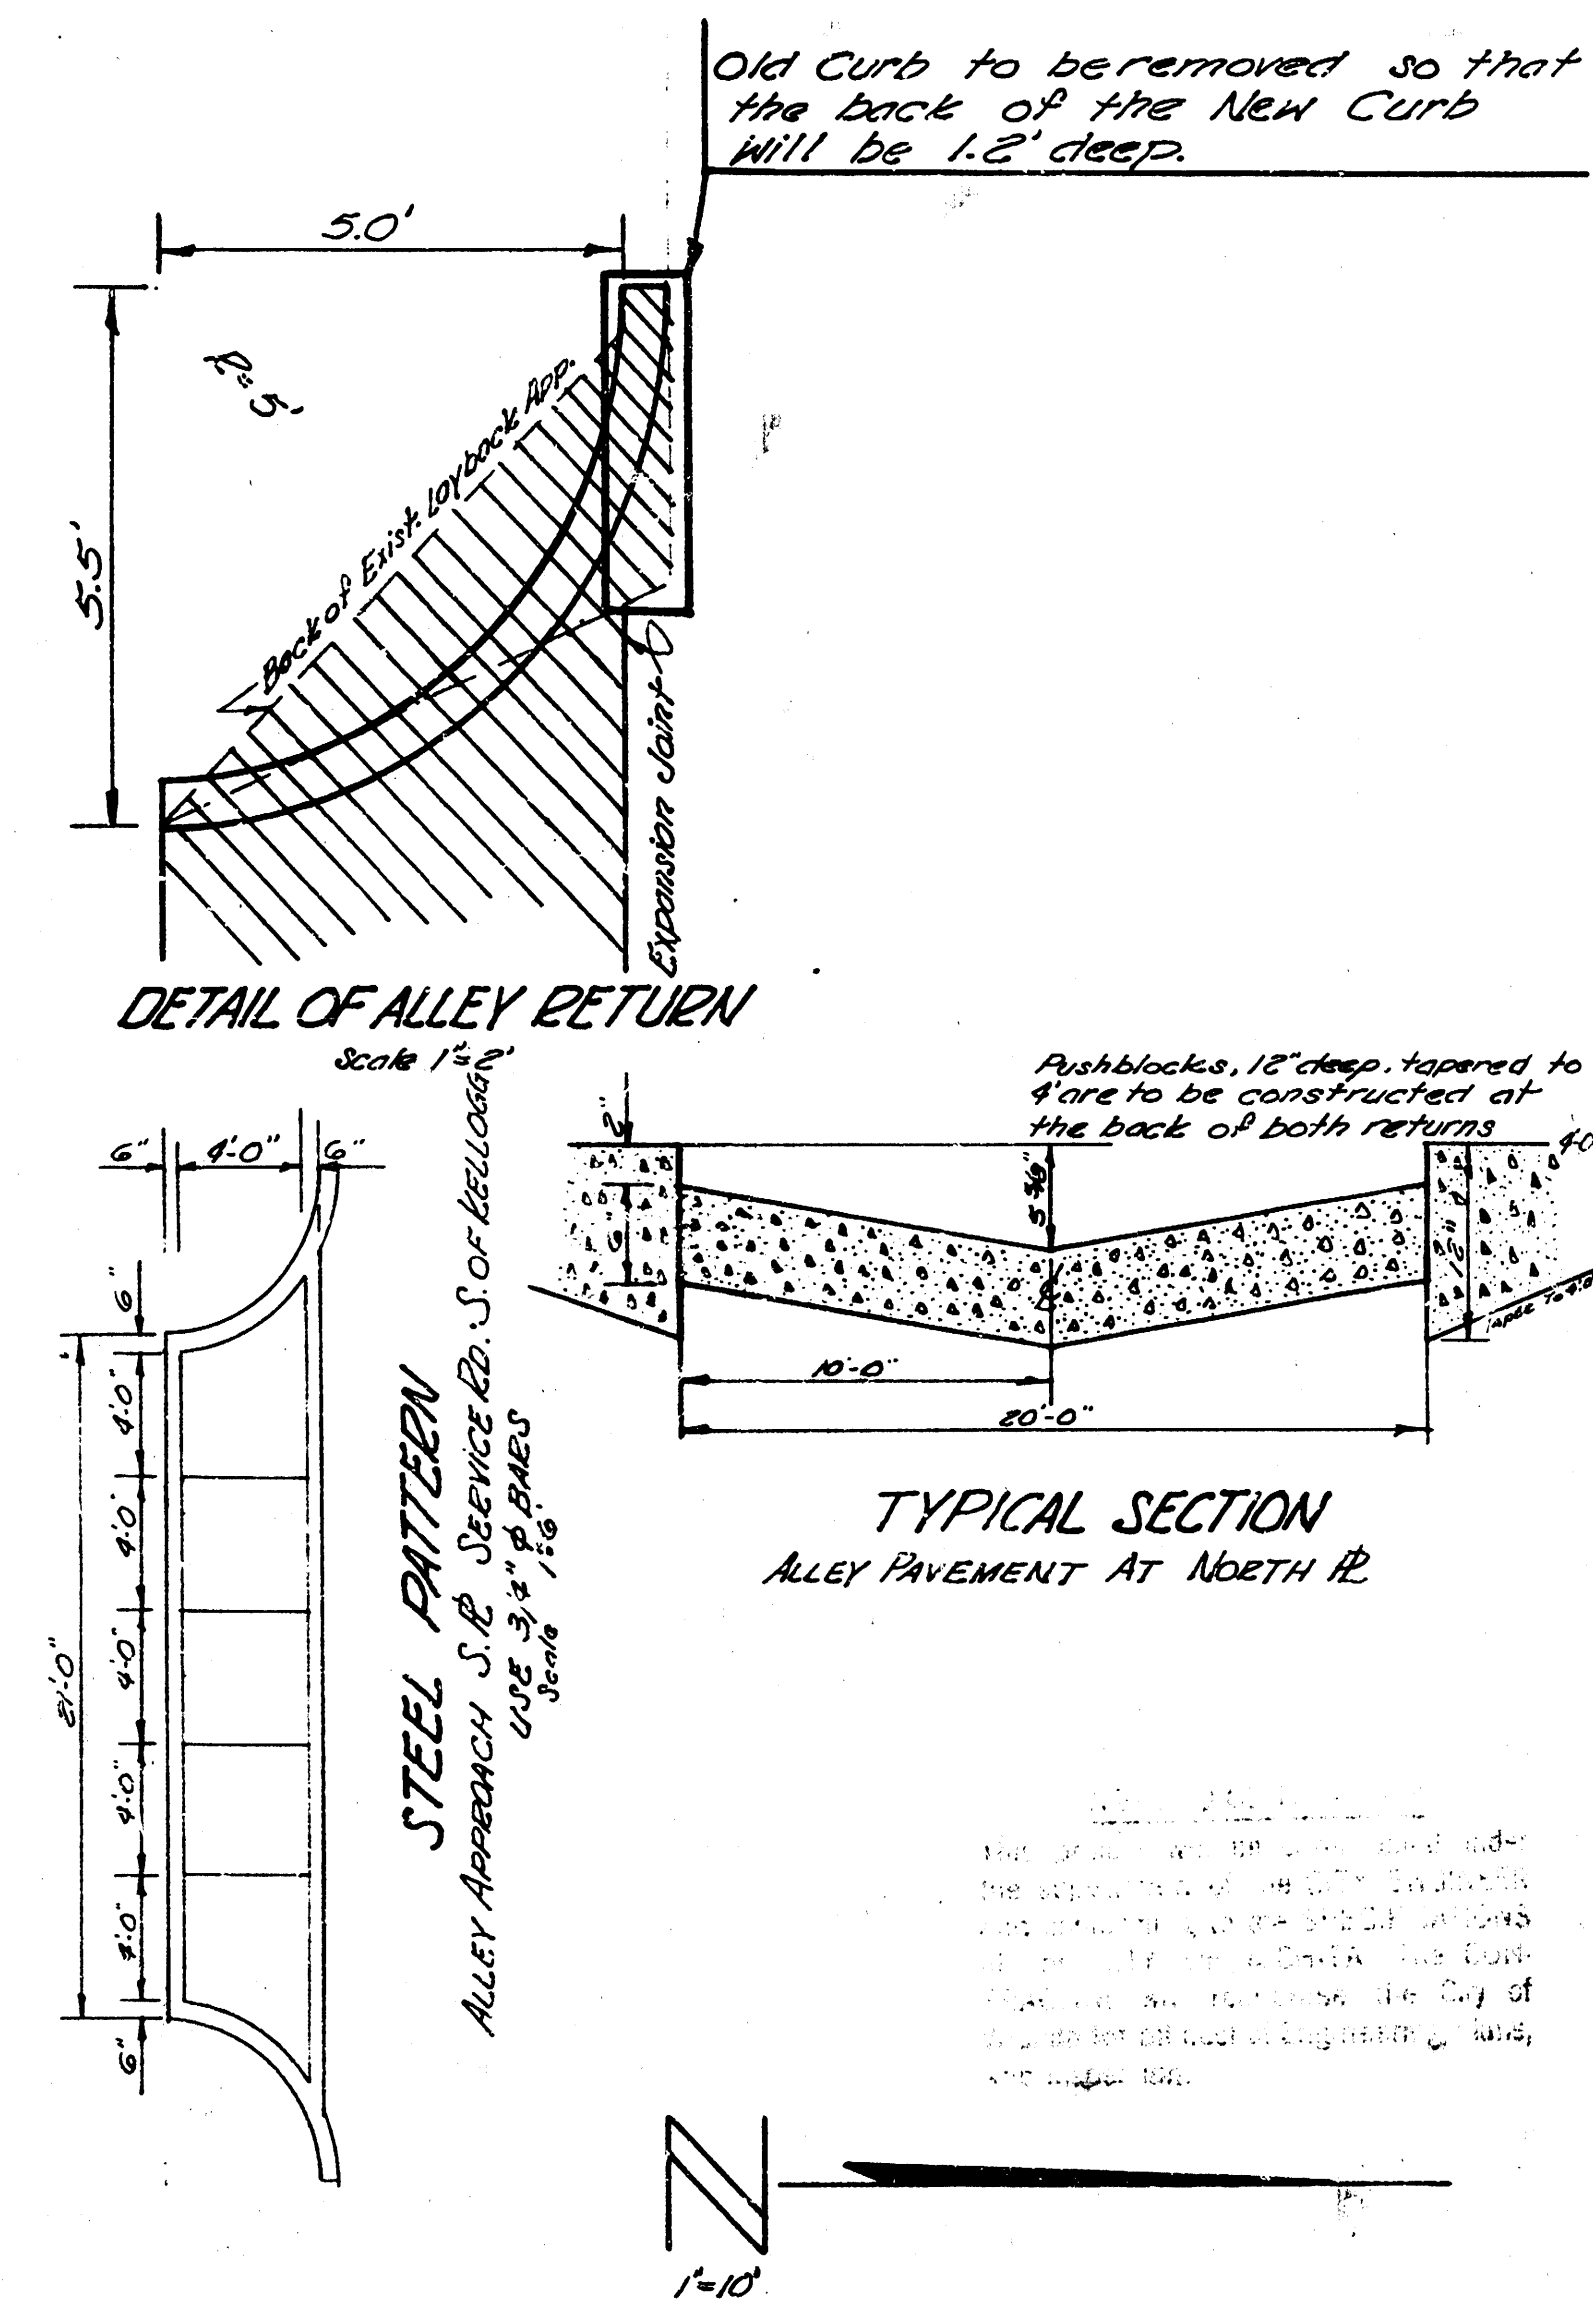

ALLEY S. OF KELLOGG
85' S. OF SEC. RD. N. TO THE S. P. OF KELLOGG
BETWEEN WASHINGTON & IDA
6" CONC. PAVT. 20' WIDE

CITY OF WICHITA, KANS.

B.E. SMITH
MAR. 1953

CITY ENGINEER
PRIVATE