


B.M. 10922 "X" ON BL. WK. E. N.E. COR. WABASH & 1ST
 B.M. 10941 "20 SPIKE N.E. P.P. N.L. ALLEY N. OF DOUGLAS, E.L. WABASH
 B.M. 11047 N.E. COR. SIGN BASE 12' S. OF S.L. ALLEY 3' BL. OF WK. (NEW)

CHAINING E. ON E

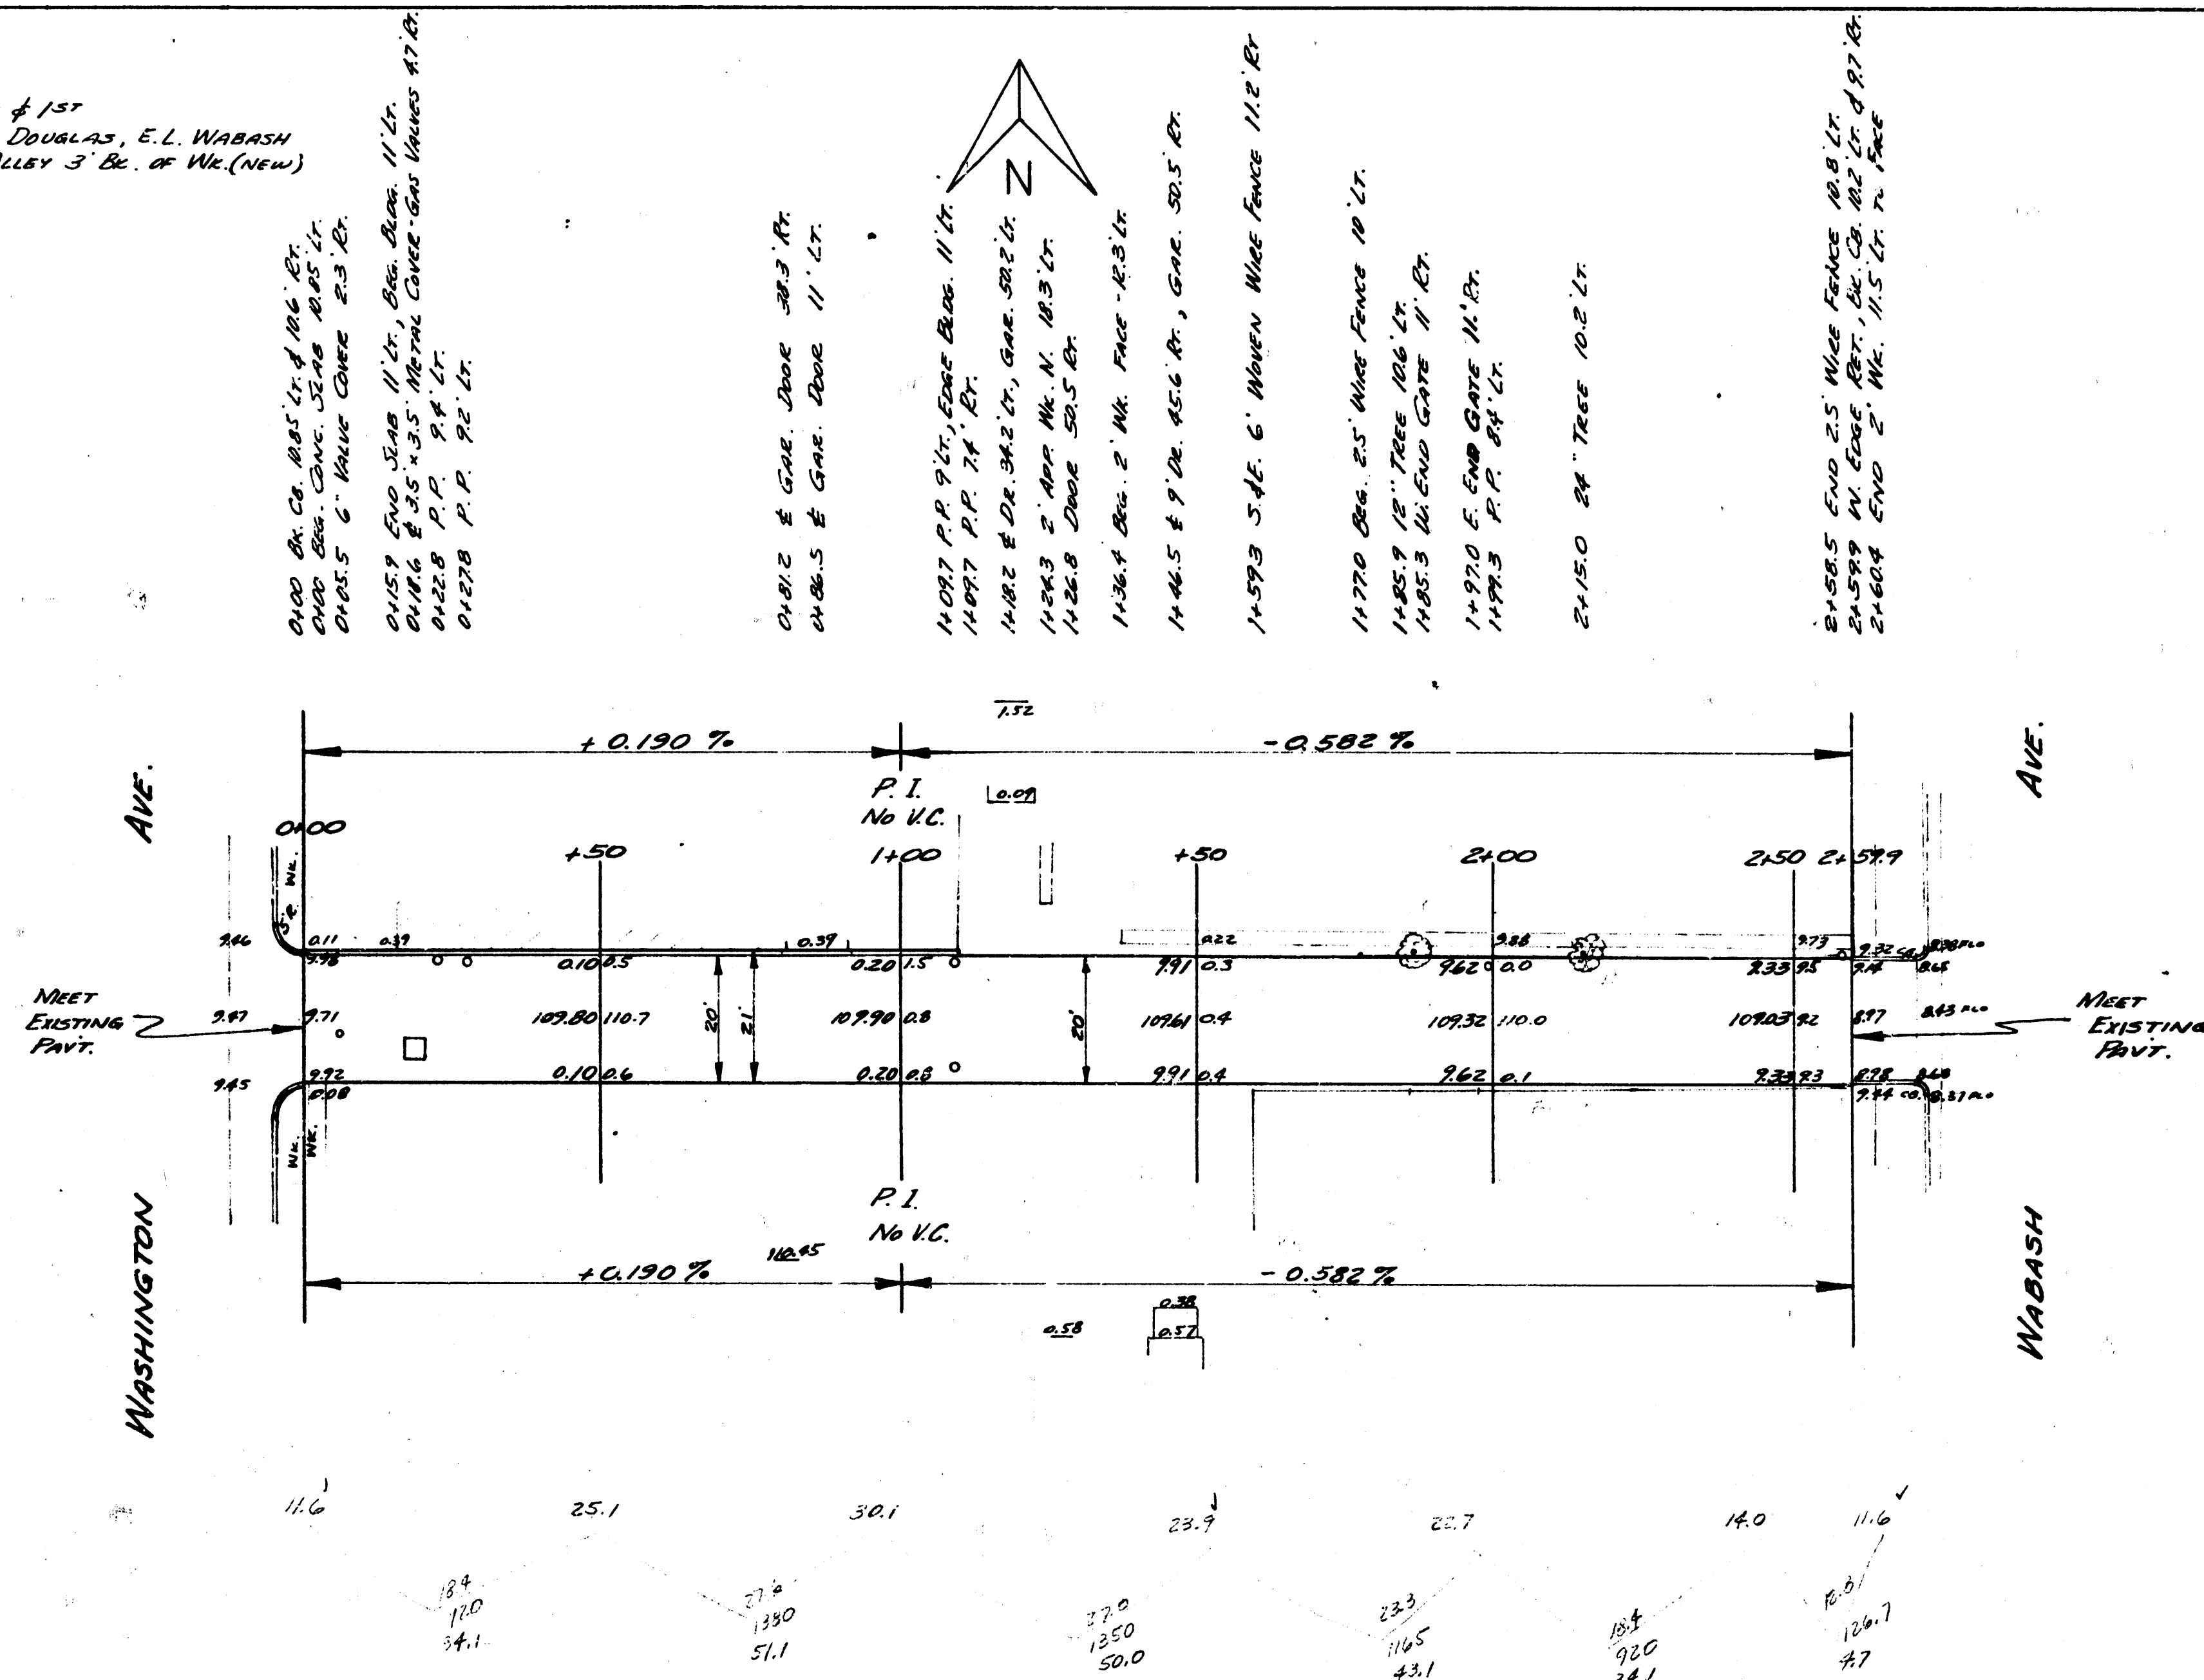

217.1
 217.2
 217.3

ALLEY N. OF DOUGLAS
 E.L. WASHINGTON TO W.L. WABASH
 7" CONC. - 20'
 CITY OF WICHITA, KANSAS
 B.E. SMITH - CITY ENGINEER
 JUNE, 1953 PROJ. C13-97

