
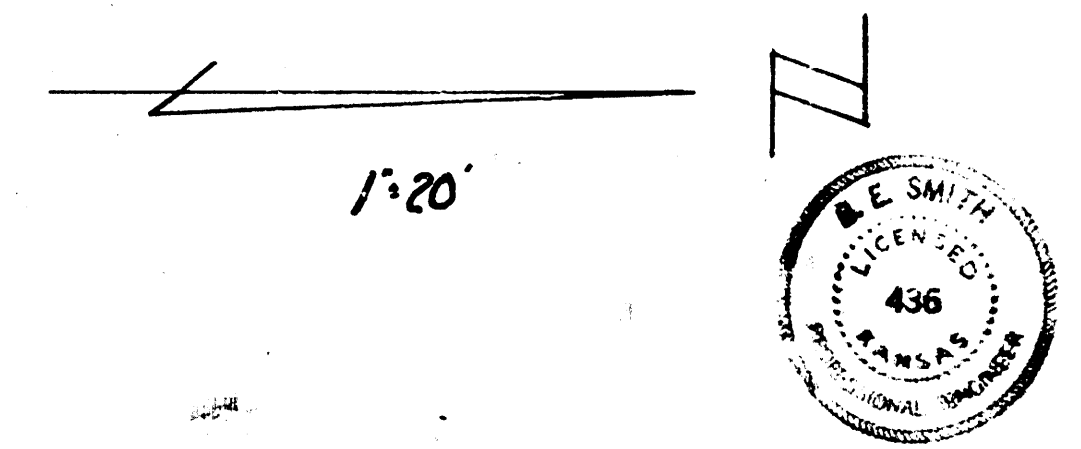
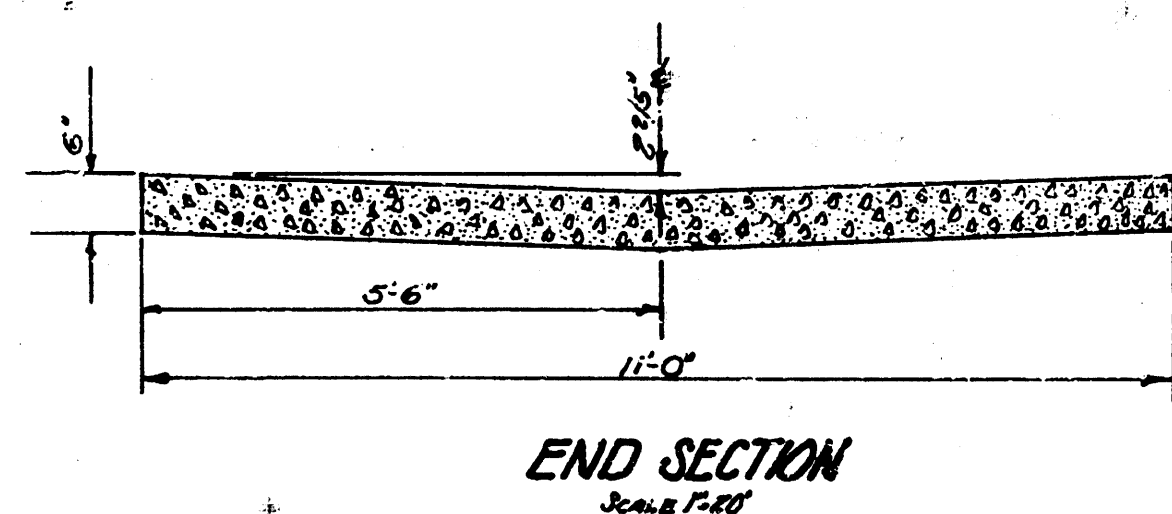


B.M. 116 24 S Elm MH E Alley, 20.5' of N.L. 12TH
 B.M. 116 84 Standard SW Wash 13TH
 B.M. 108 49 SW Cor. Lower-Step, Bemis Bag Co, N5.13TH @ Center entrance

Stationing on E

1/4" = 1' HORIZ
 1" = 1' VERT
 1" = 1' CONC. 11"

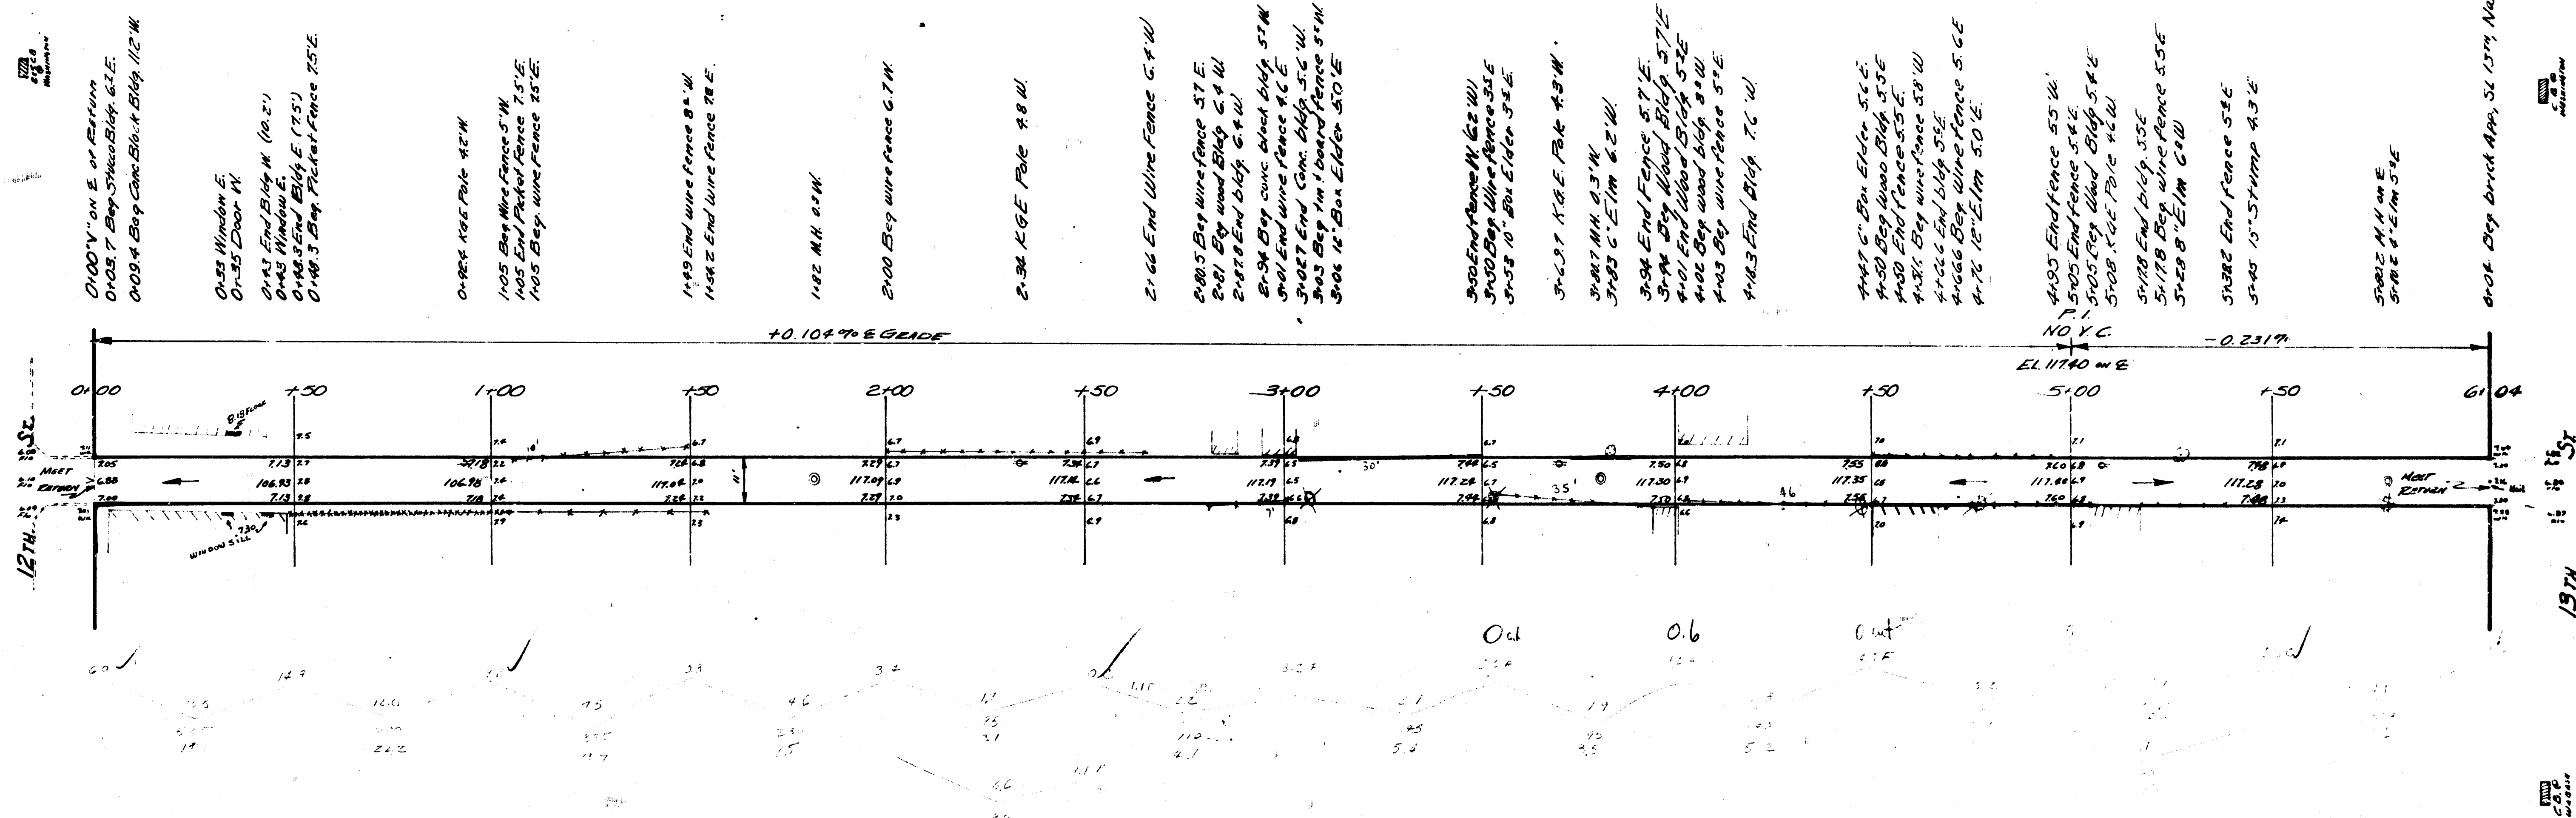

ALLEY E. OF WASHINGTON
 ALL 12TH TO SL 13TH
 6" CONC. 11"

CITY OF WICHITA, KANSAS
 B.E. SMITH CITY ENGINEER
 JAN. 12, 1953 PROJ. NO. C12-142

