

P.V. 53.08 14' in Globe N. Co. Orme & W.L. Edgemore

Sta. 0+00

2.1
Elev. 162.53 P.O. Alley
Elev. 164.23 Edge Alley
5.7' VC

+2.68%

+1.005% Elev. & N. & S. Edges of Alley

Supermarket

House

Private Hedge


ALLEY

CHRISTINE

MATCH EXIST. P.V.

MATCH EXIST. P.V.

TYPICAL SECTION THRU ALLEY
NOT TO SCALE

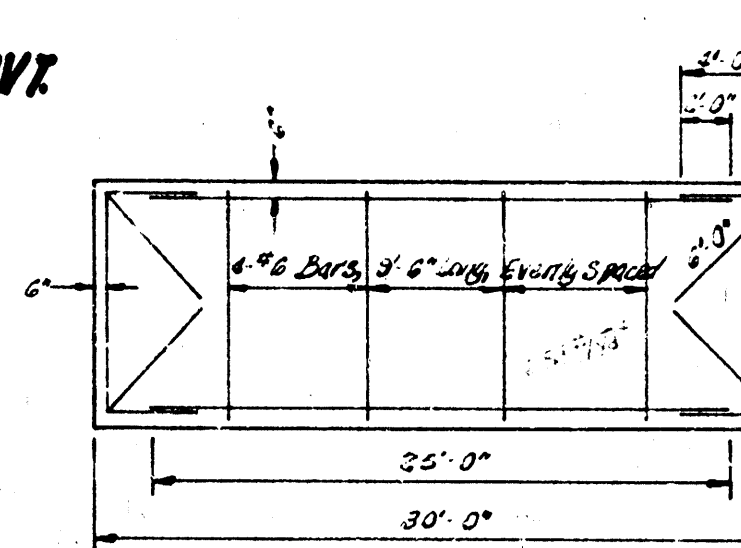

STEEL PATTERN
NOT TO SCALE

ALLEY S OF KELLOGG
EL. EDGEMORE - W.L. CHRISTINE
20'-7" CONC.
CITY OF WICHITA, KANS.
B.E. SMITH CITY ENGINEER
JULY 1954 PROJ. C16-20

TOTAL EXPLAN
10'-0" CONC.
10'-0" CONC.
10'-0" CONC.