

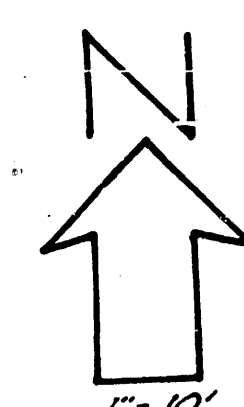


D.M. 131.83 "C" m const. top ch. 35. alley ref. 14' alley
so. of Central "C.S. Chautauqua"

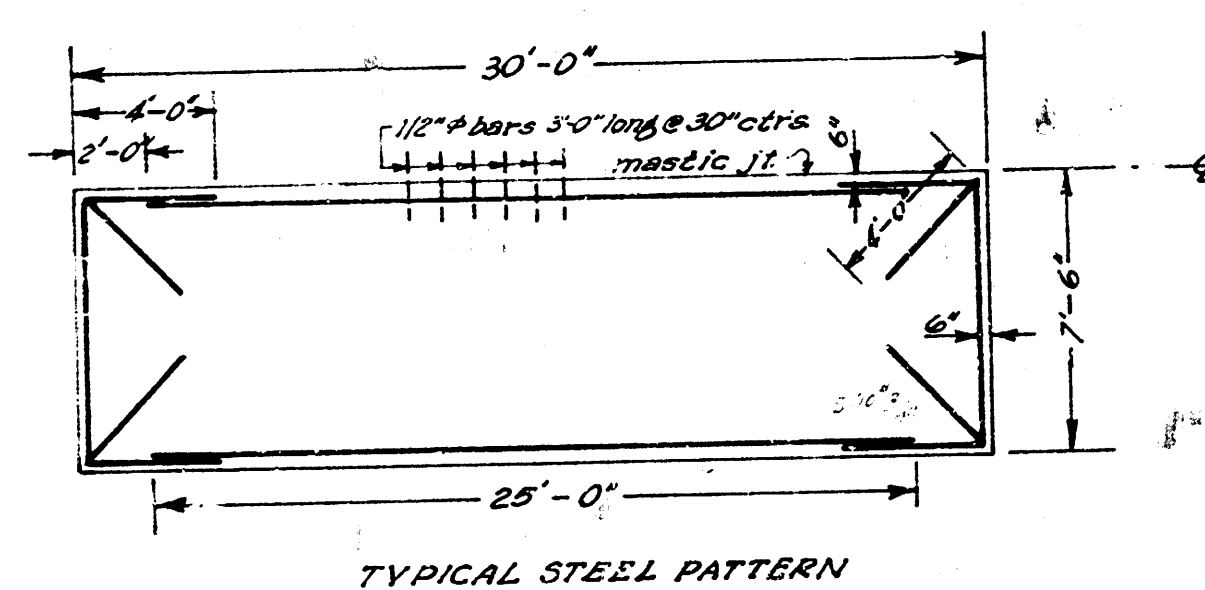

NOTE TO CONTRACTOR
This project will be constructed under the supervision of the CITY ENGINEER and conforming to the SPECIFICATIONS of the CITY OF WICHITA. The CONTRACTOR will reimburse the City of Wichita for all cost of Engineering, Plans, and Inspection.

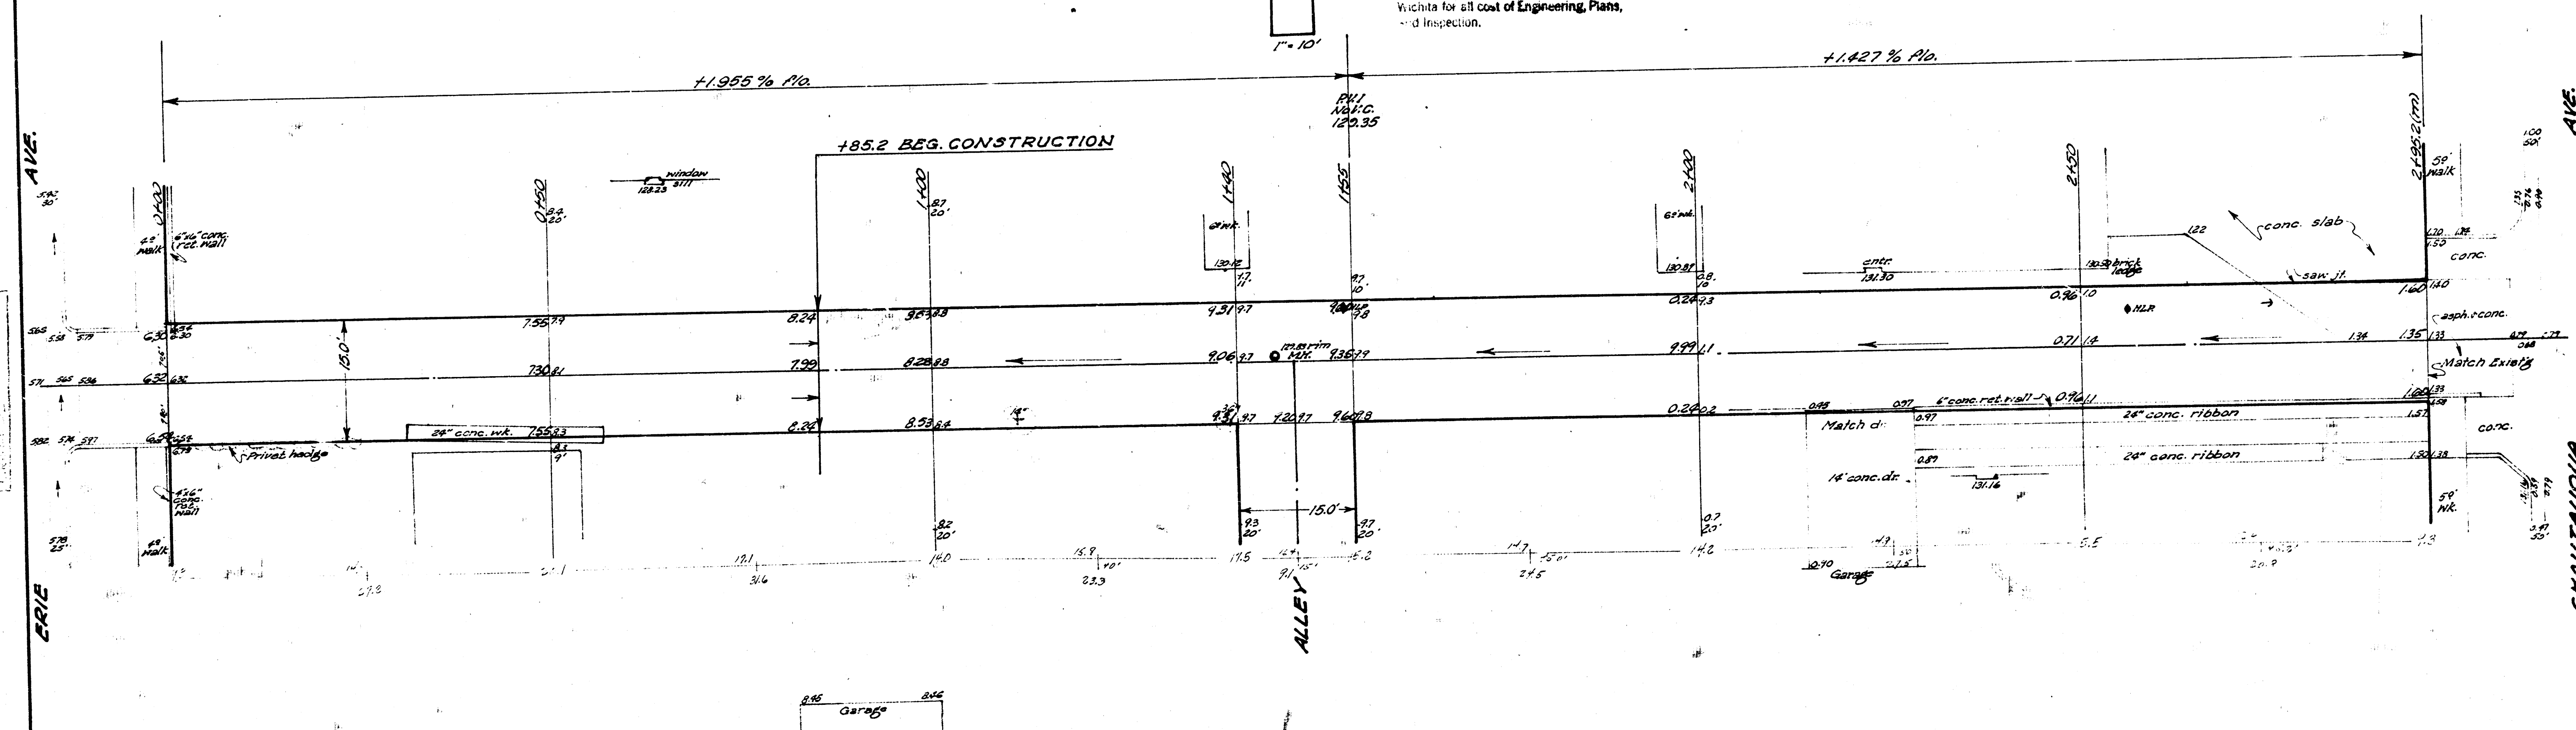

PROJECT QUANTITIES		
350	Sq. yds.	7\"/>

ALLEY SO. OF CENTRAL
S.L. Erie Ave. to W.L. Chautauqua Ave.

15'-7\"/>

City of Wichita, Kansas
B.E. Smith
Date
City Engineer
(Private Job)