


Book 53 Page 20 14-20

B.M. 126.90 Top Property Iron NW Cor Market f 21st

B.M. 124.42 3/4" in Kensler W. cb alley Bet Market f Park Place S.S. of 22nd

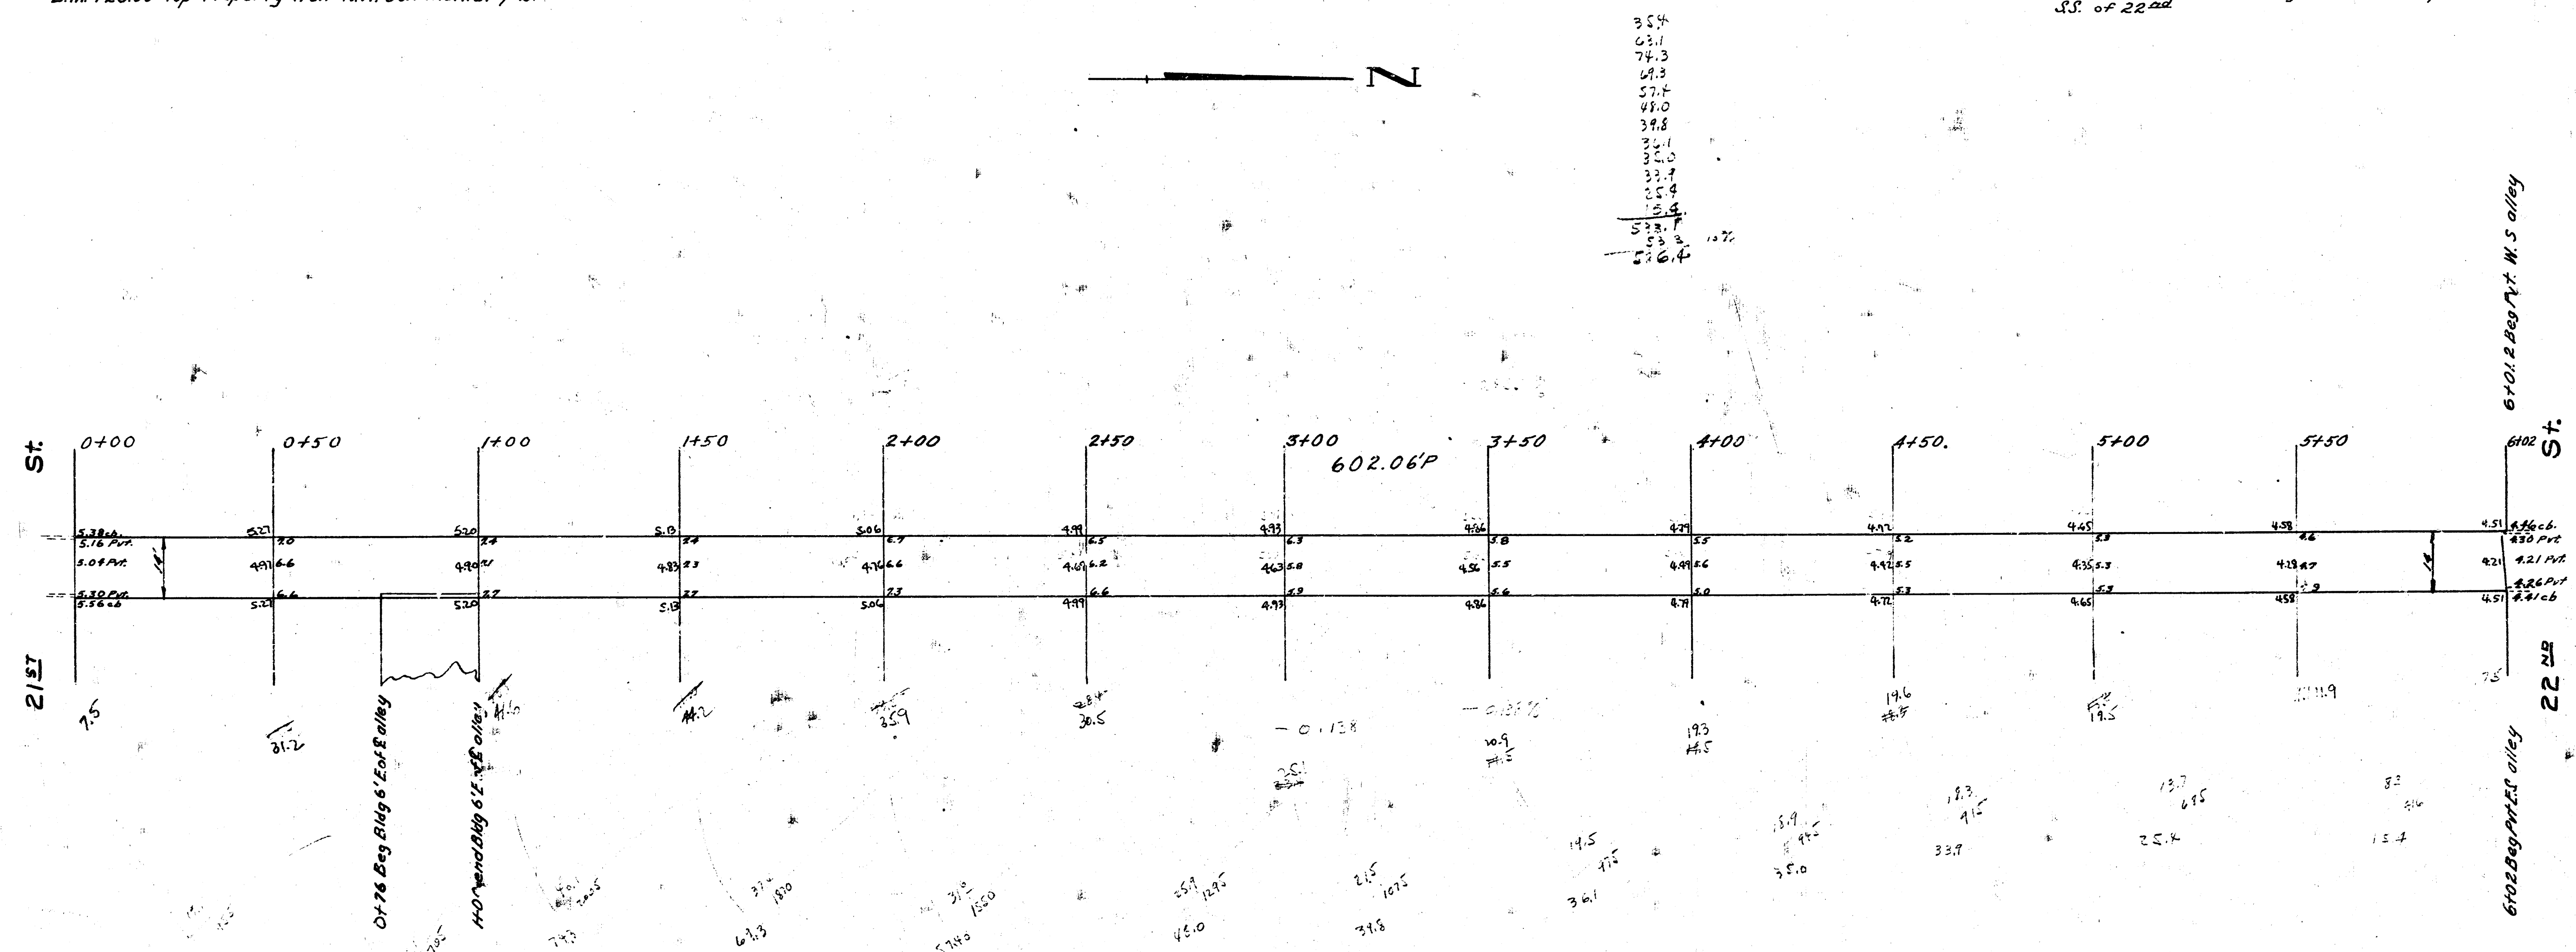

ALLEY E. PARK PLACE
N.L. 21st to S.L. 22nd
6" CONC 14'
CITY OF WICHITA, KANS.
L. K. WHITE CITY ENGINEER
OCT. 1949 PROJ. NO. C19-159