





BM 112.24 Spt. W.S. P.R. NE cor Texas & Alley bet Dodge & Seneca.

BM 113.67 "X" on blk. Wt. @ cor of Bldg. NE cor Seneca & Douglas.

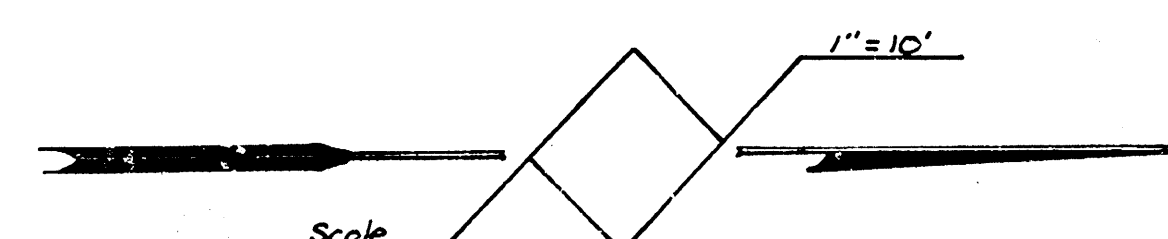

Proj. No. C17-2

Proj. No. C17-1

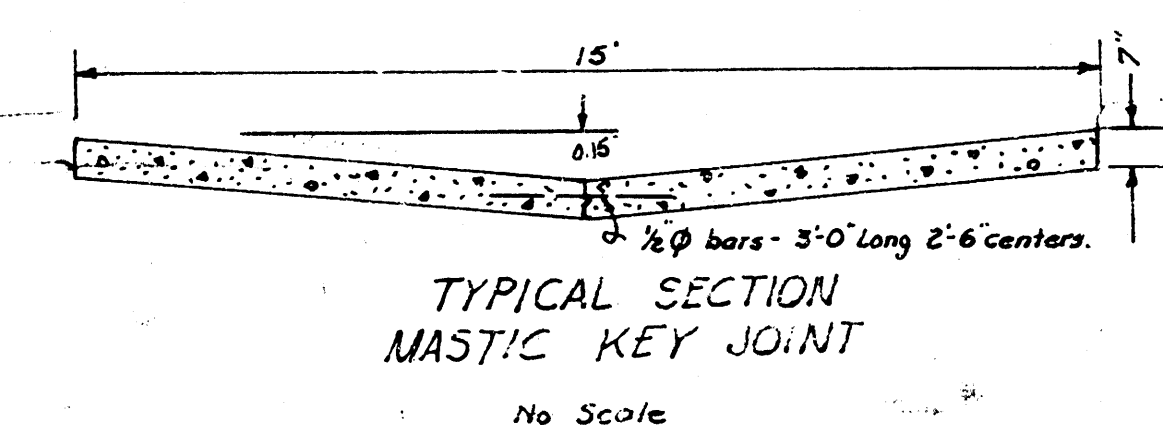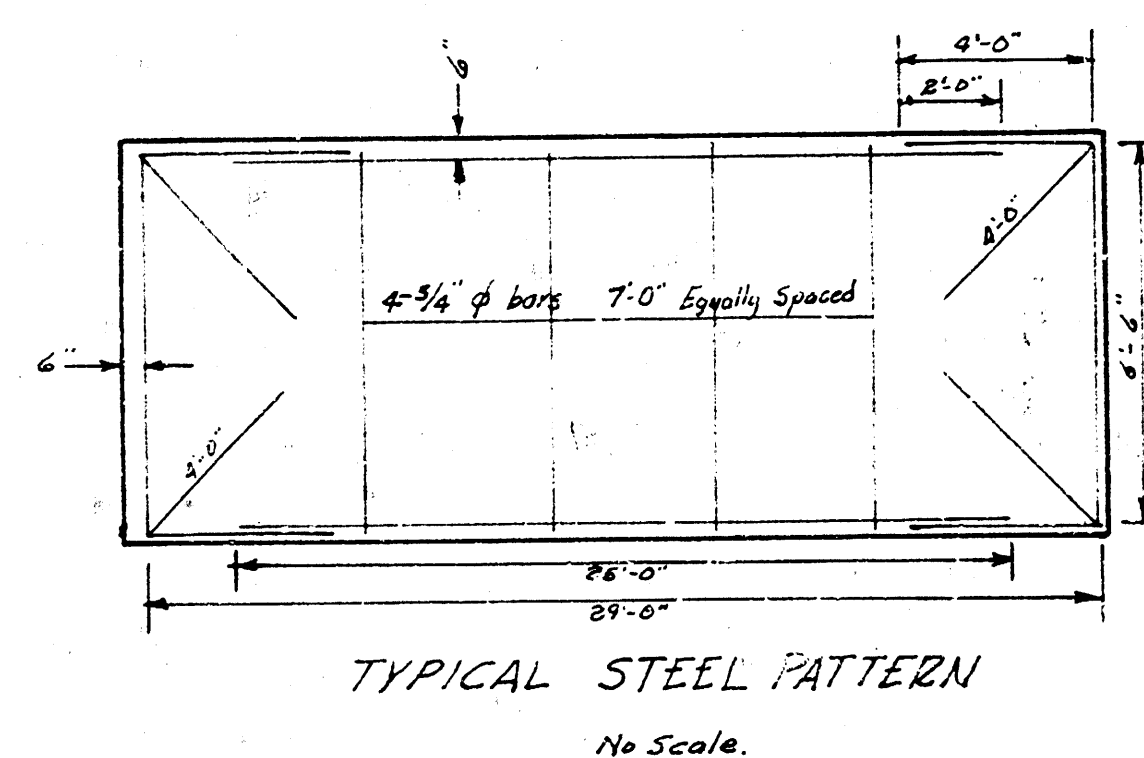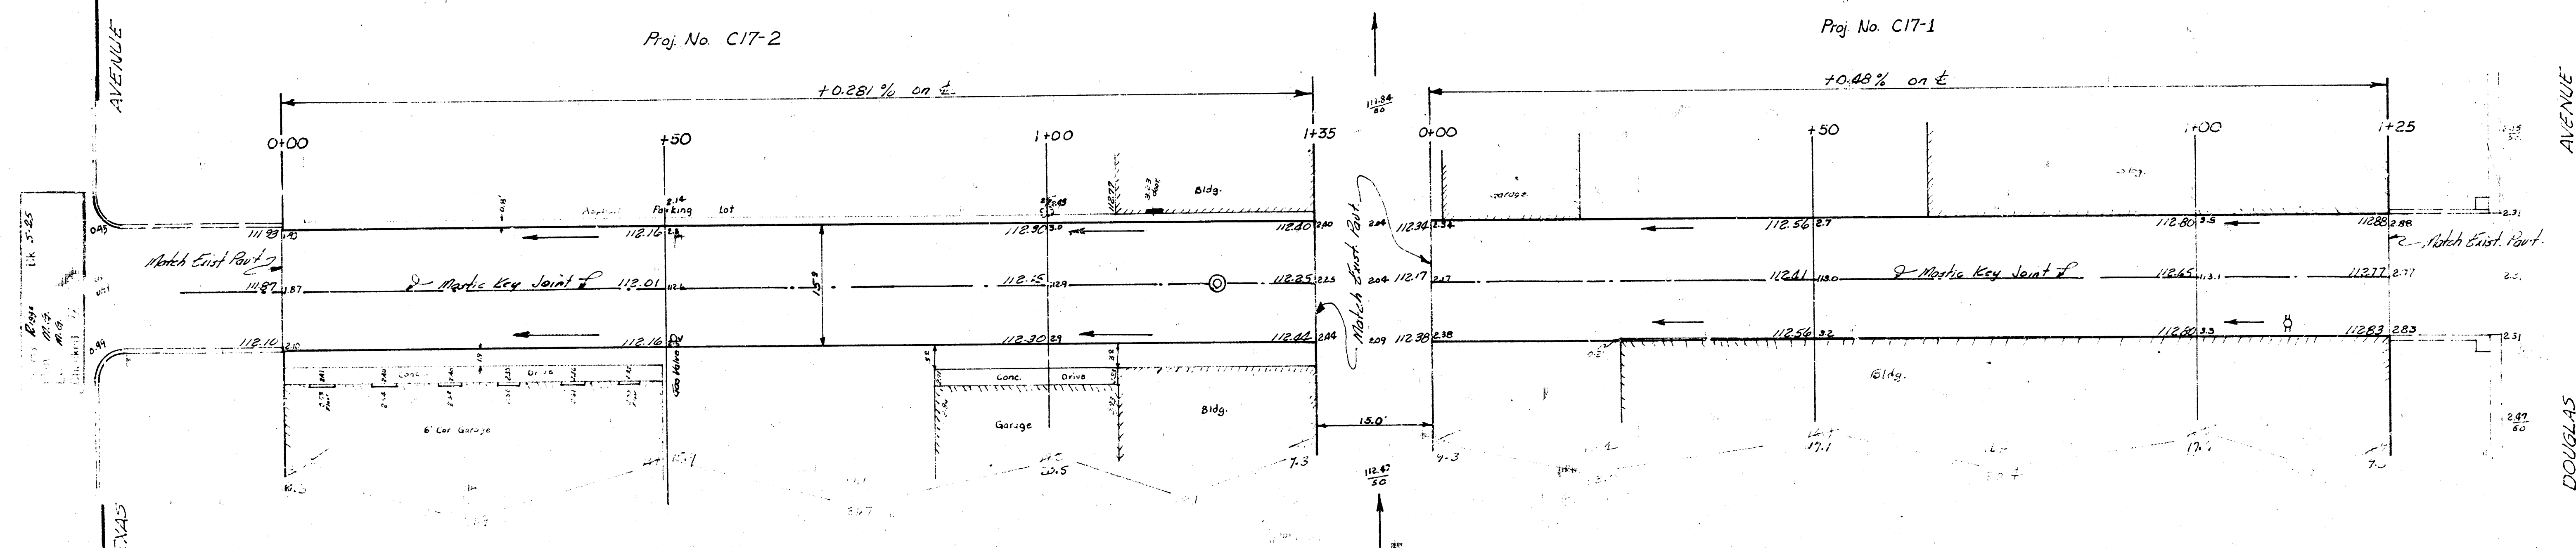

ALLEY- BET. DODGE & SENECA
NL Alley S. of Douglas to SL Douglas
NL Texas to SL Alley S. of Douglas.
15'- 7" Conc.
CITY OF WICHITA, KANSAS
B.E. SMITH CITY ENGINEER
MAY 1957 PROJ NO C17-1 & C17-2