



B.M. 163.01 + ON N.W. COR. N. END CONC. CULV'T ON KELLOGG 50' E. OF FABRIQUE

EXCAVATION
PROPERTY 161.6
PLUS 10% 16.2
TOTAL 177.8

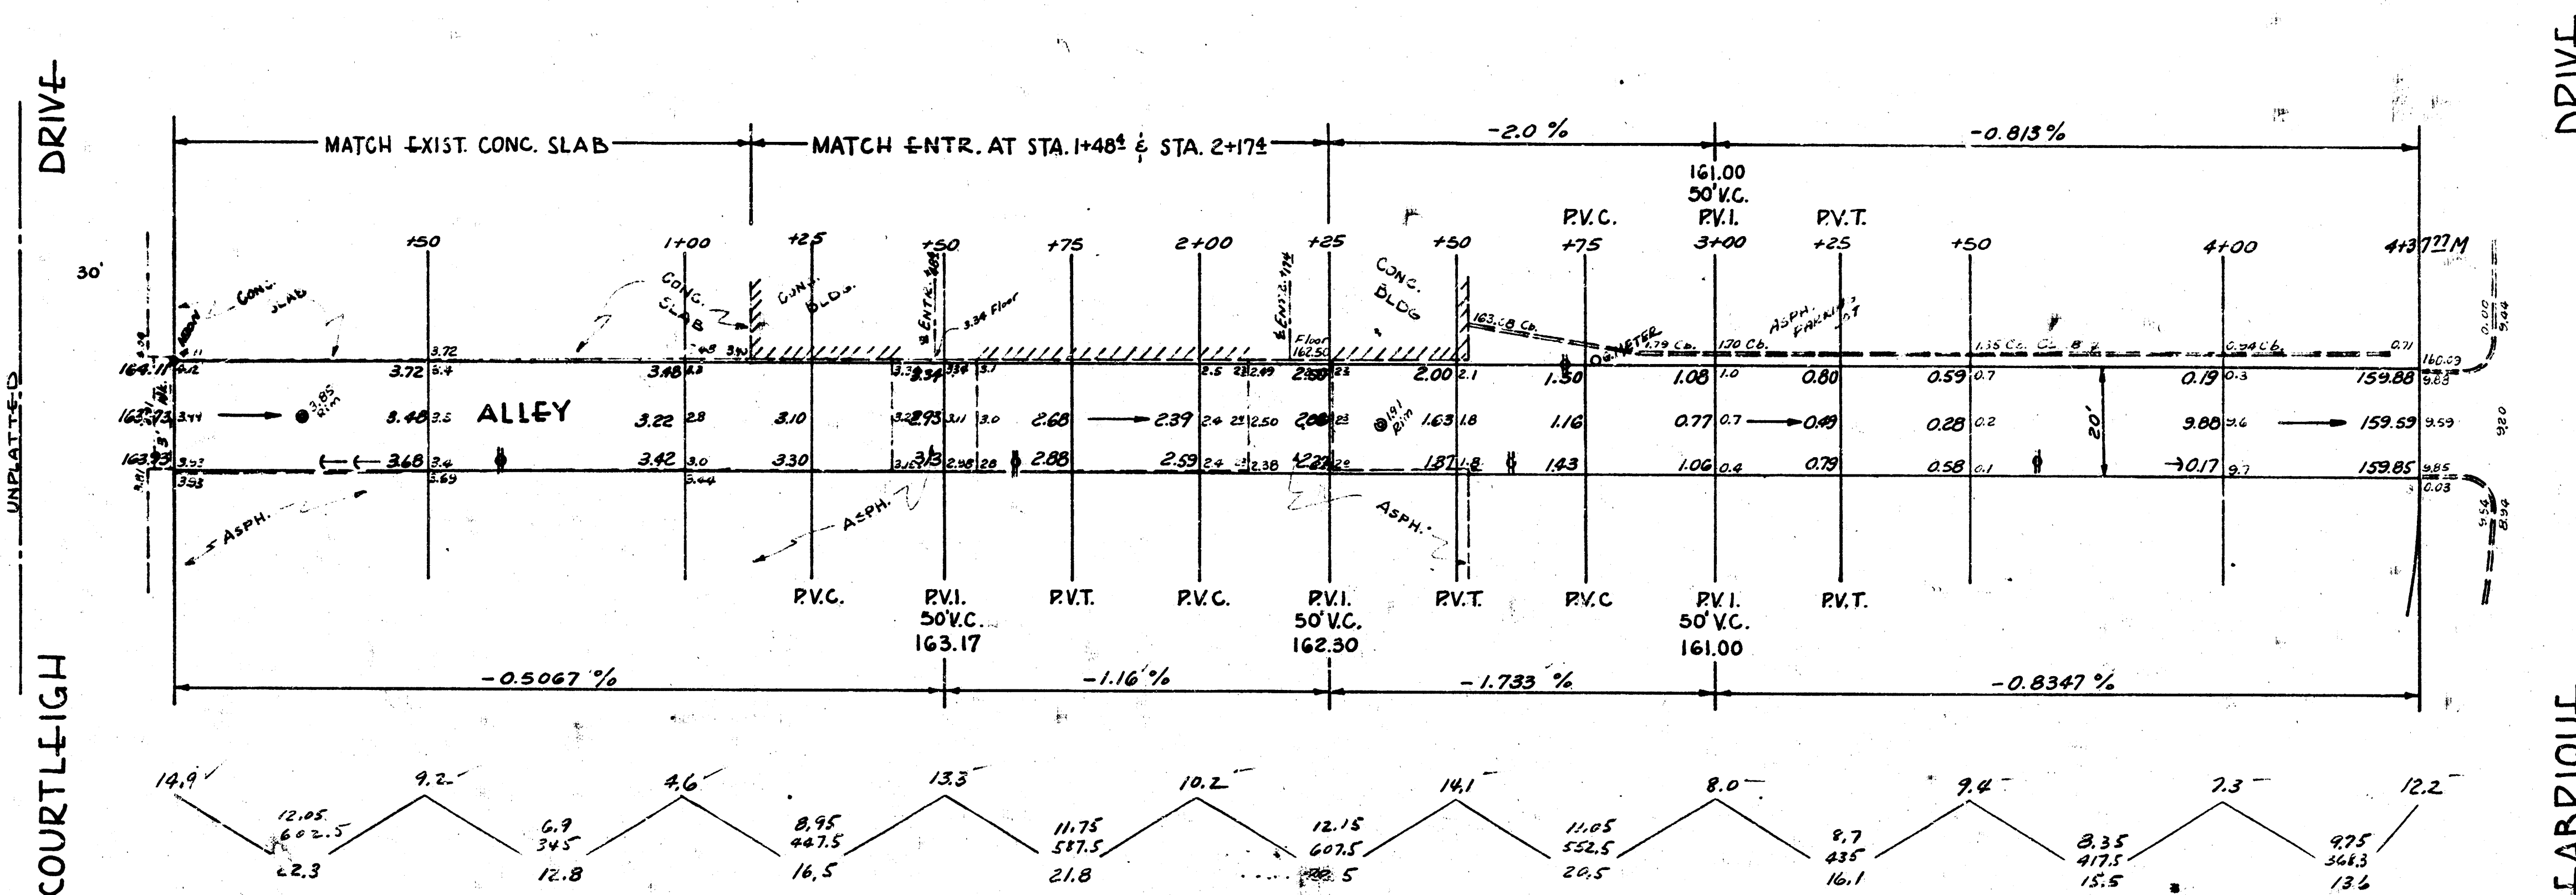


NOTE TO FIELD ENG'R:
TAKE TIES & RAISE IRON TO PAV'T. GRADE ON N.
SIDE ALLEY & E.L. COURTLEIGH. IRON 18" BELOW SURFACE

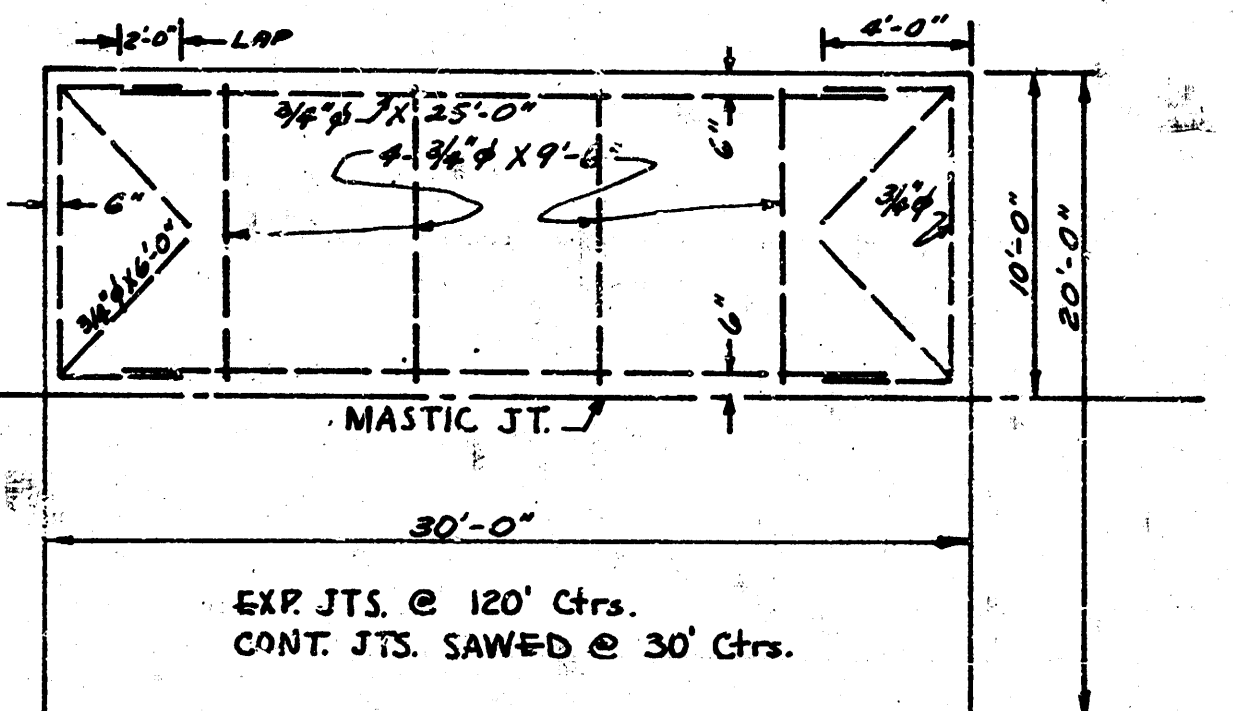

STEEL PATTERN
NO SCALE

TYPICAL SECTION
NO SCALE

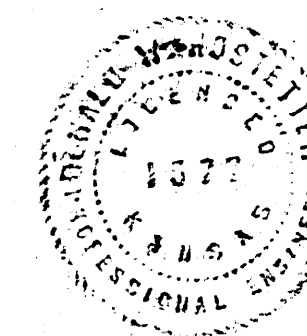

ALLEY BETWN. KELLOGG & EILERTS
FROM COURTLEIGH TO FABRIQUE
20'-7" CONC.
CITY OF WICHITA, KANS.
B.E. SMITH CITY ENGINEER
Oct 1956 PROJ. NO. C16-170