


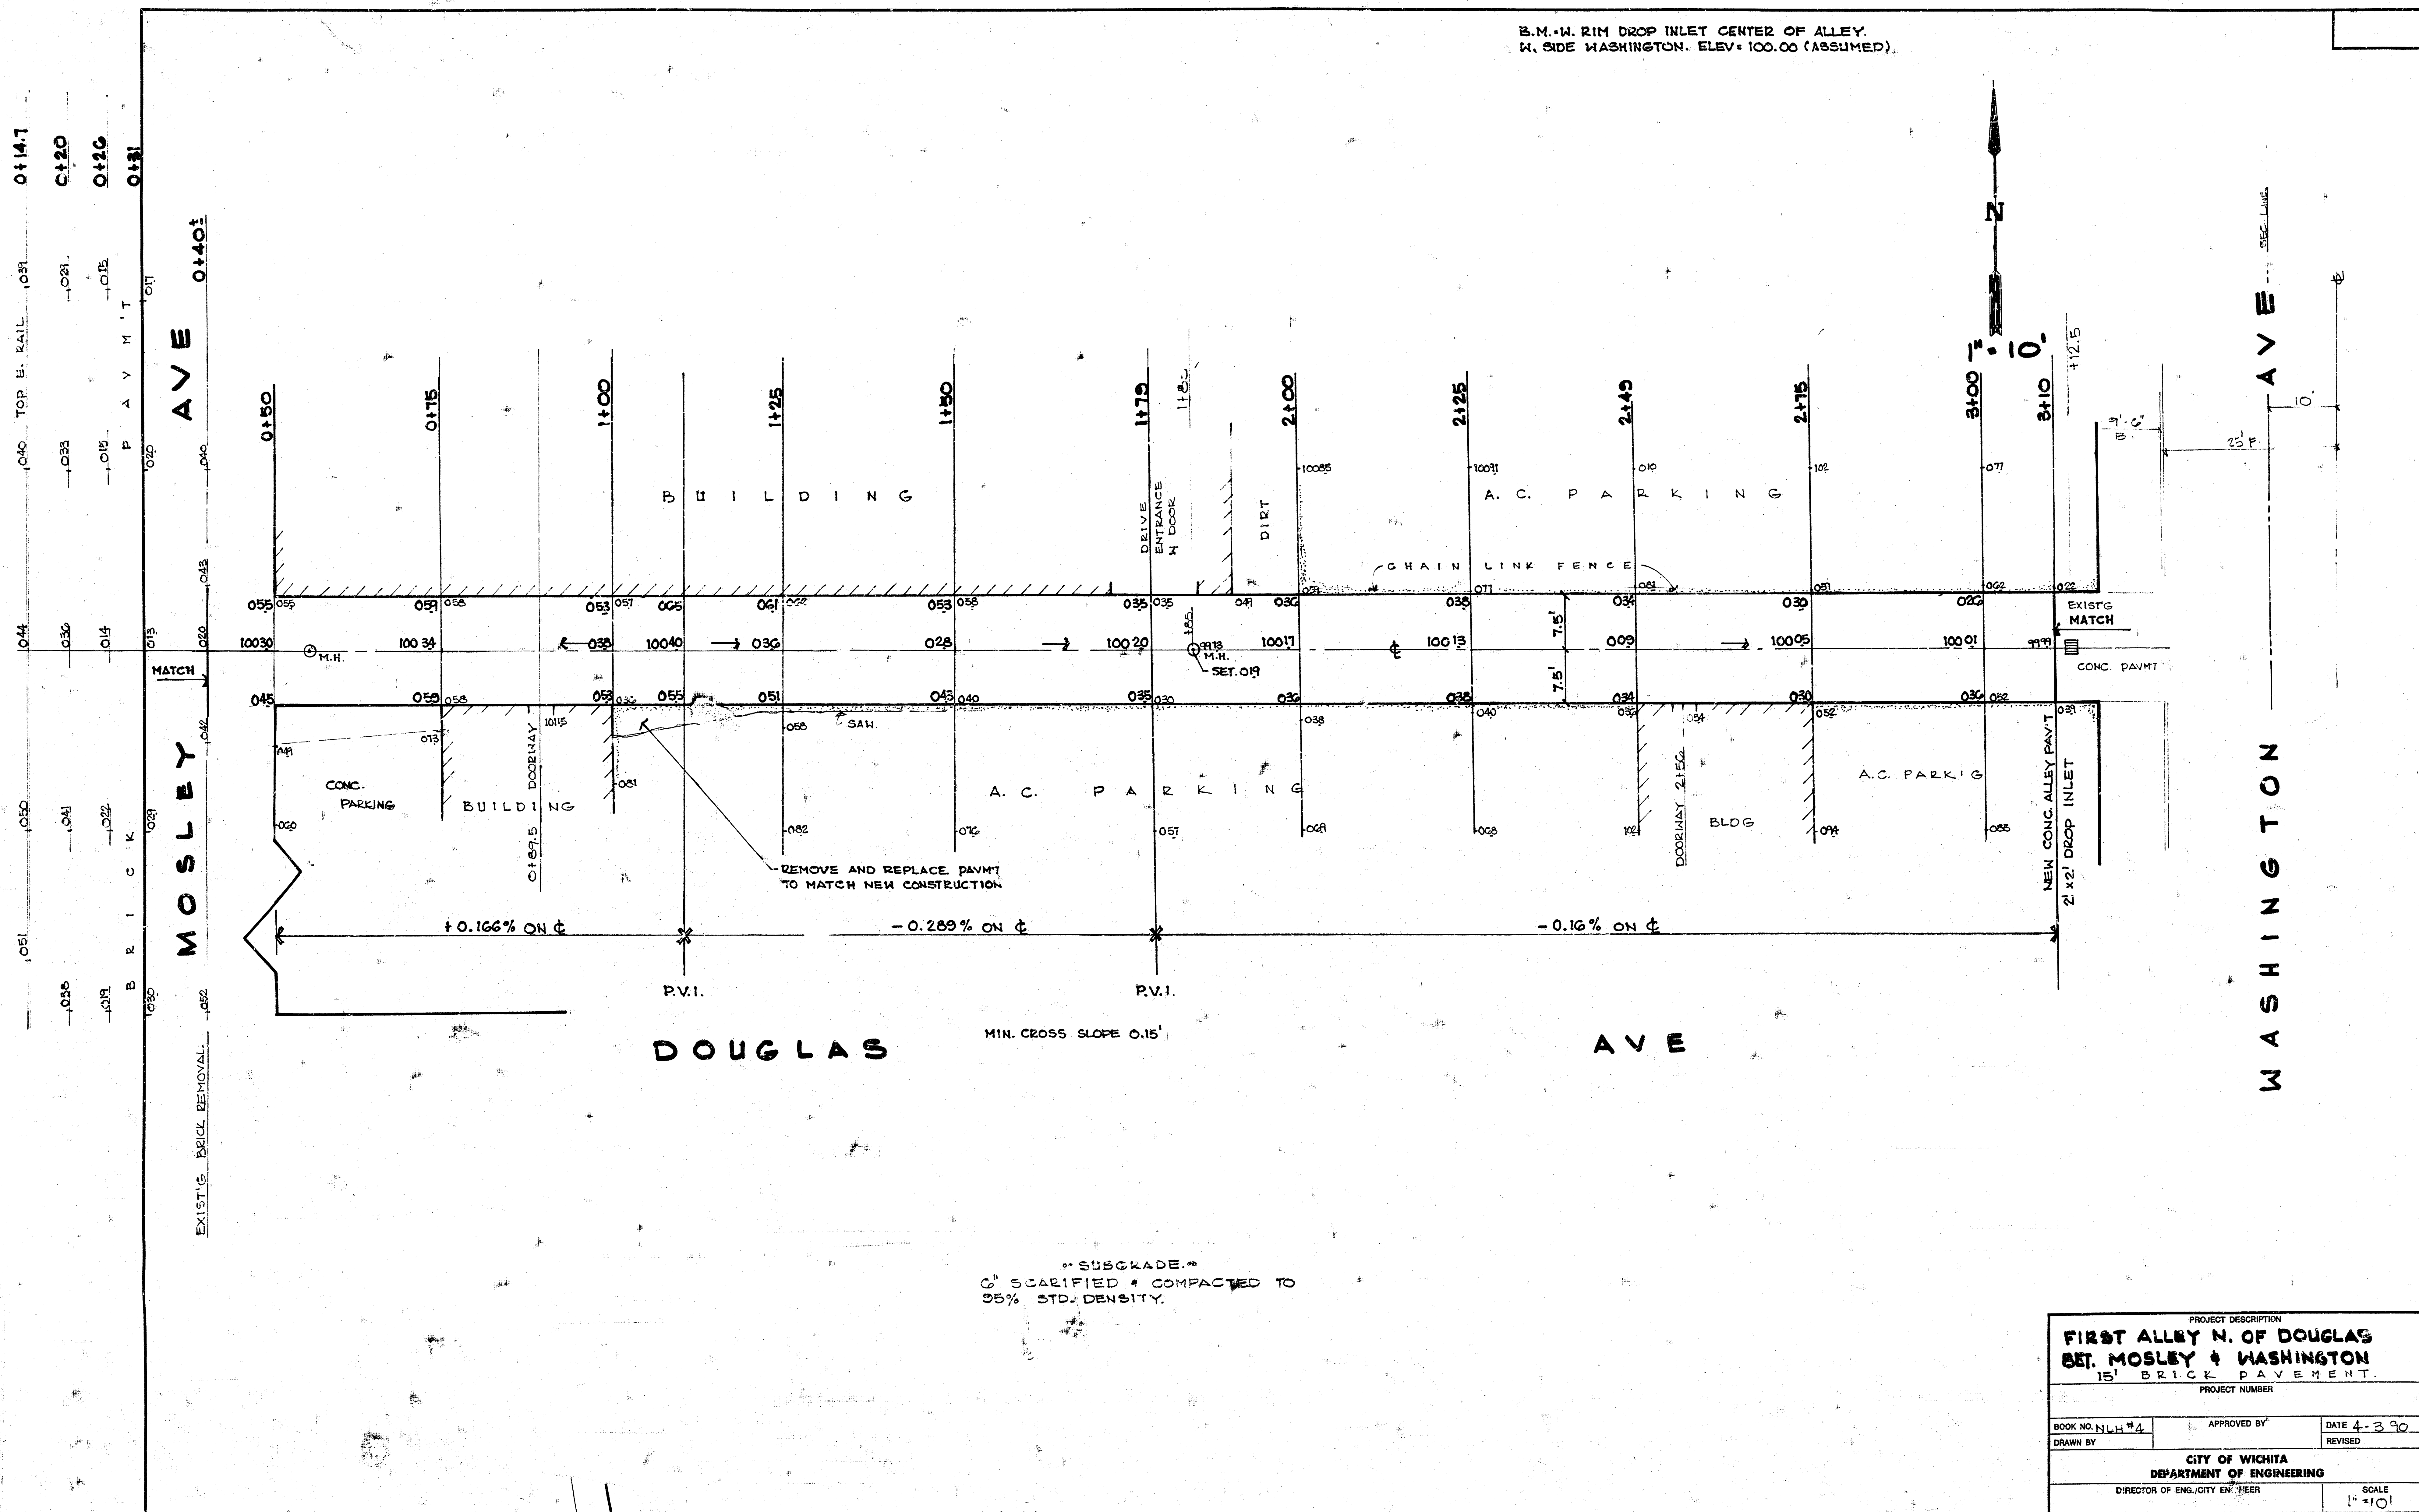

|                                                                             |             |                   |
|-----------------------------------------------------------------------------|-------------|-------------------|
| PROJECT DESCRIPTION                                                         |             |                   |
| FIRST ALLEY N. OF DOUGLAS<br>BET. MOSLEY & WASHINGTON<br>15' BRICK PAVEMENT |             |                   |
| PROJECT NUMBER                                                              |             |                   |
| BOOK NO. NLH#4                                                              | APPROVED BY | DATE 4-3-90       |
| DRAWN BY                                                                    |             | REVISED           |
| CITY OF WICHITA<br>DEPARTMENT OF ENGINEERING                                |             |                   |
| DIRECTOR OF ENG./CITY ENGINEER                                              |             | SCALE<br>1" = 10' |