

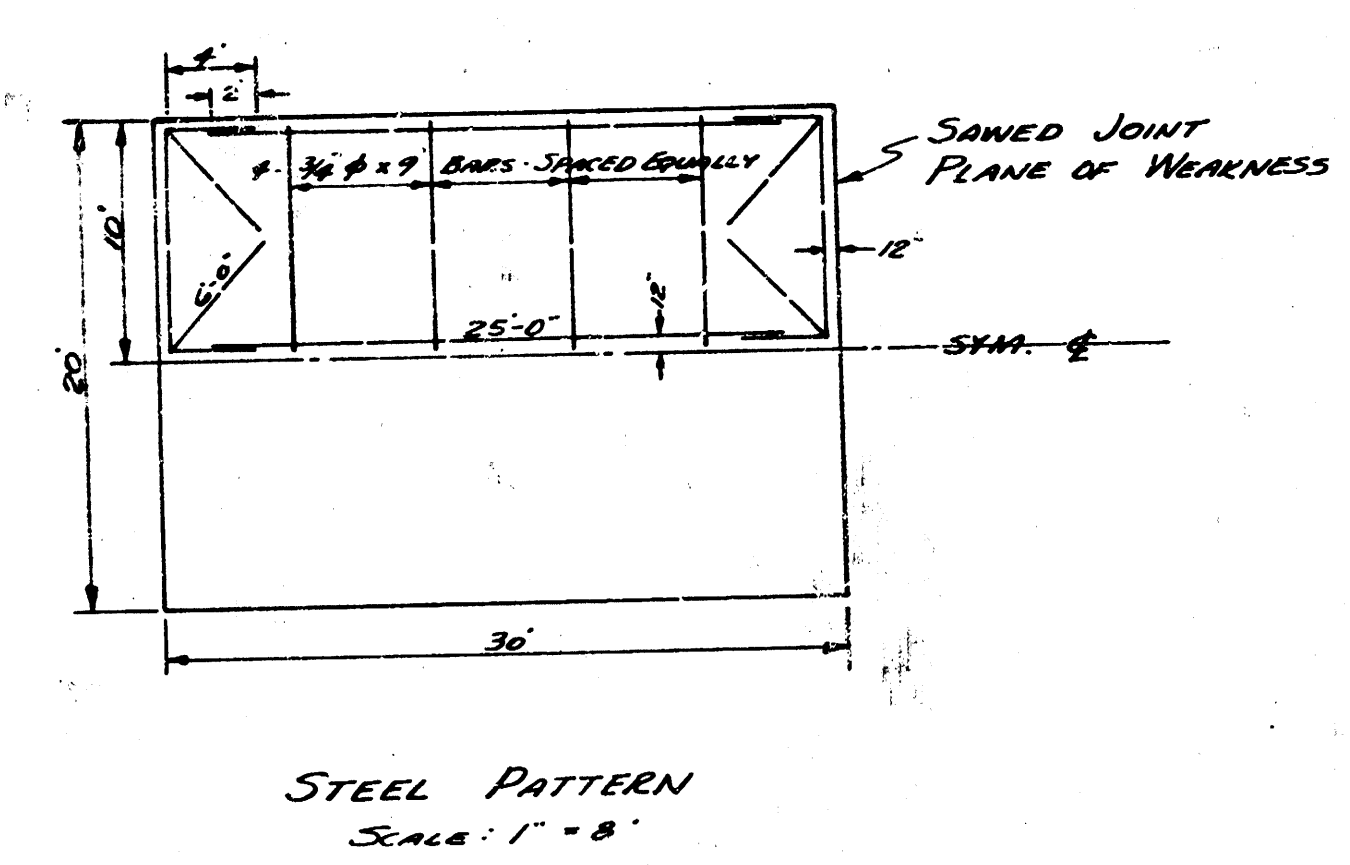
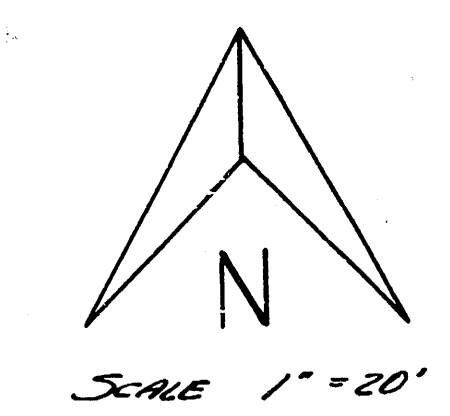


B.M. 162.83 N.E. Cor. Porch 2nd Hg. N. Lincoln W.S. Edgemore
 B.M. 160.11 N.W. Cor. Conc. Porch Hg. S.E. Cor. CHRISTINE & LINCOLN
 CHAIN EAST ON N.L. ALLEY

CH277 Bm. 1st Base 82.17
 CH278 Bm. 2nd Base 205.47
 CH283 End House 83.17, Base Chann
 Line Fence on N.L.
 CH284 Bm. 207.49, 4 207.47
 11466 End Fence on N.L., P. 204.23
 14007 Bm. 205.47, 4 204.47
 14087 Bm. 204.47, 4 204.47
 2102 End Box Bm. 204.47
 2137 Bm. ALLEY LUG, 0.47 TO 204.47

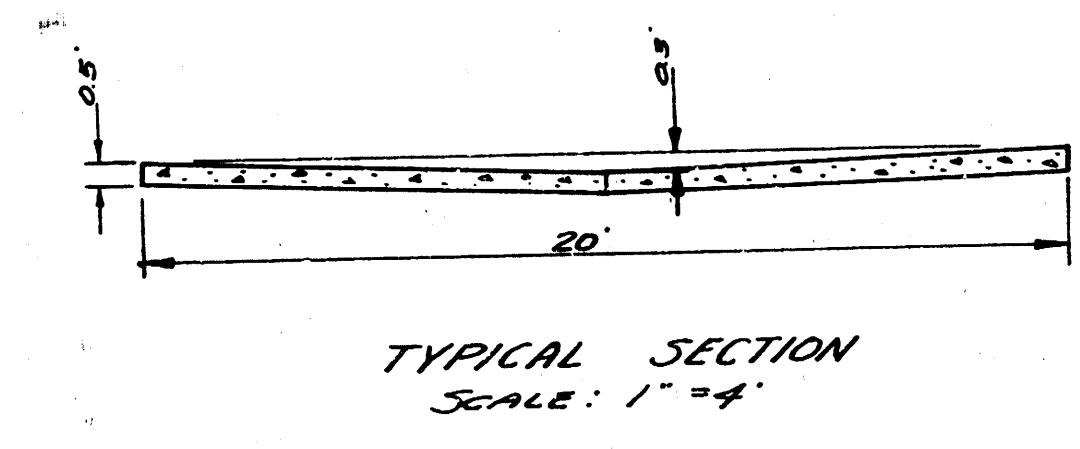

EXPANSION JOINT EVERY 120'.
 SAWED JOINT EVERY 30' EXCEPT
 WHERE EXPANSION JOINT IS USED.

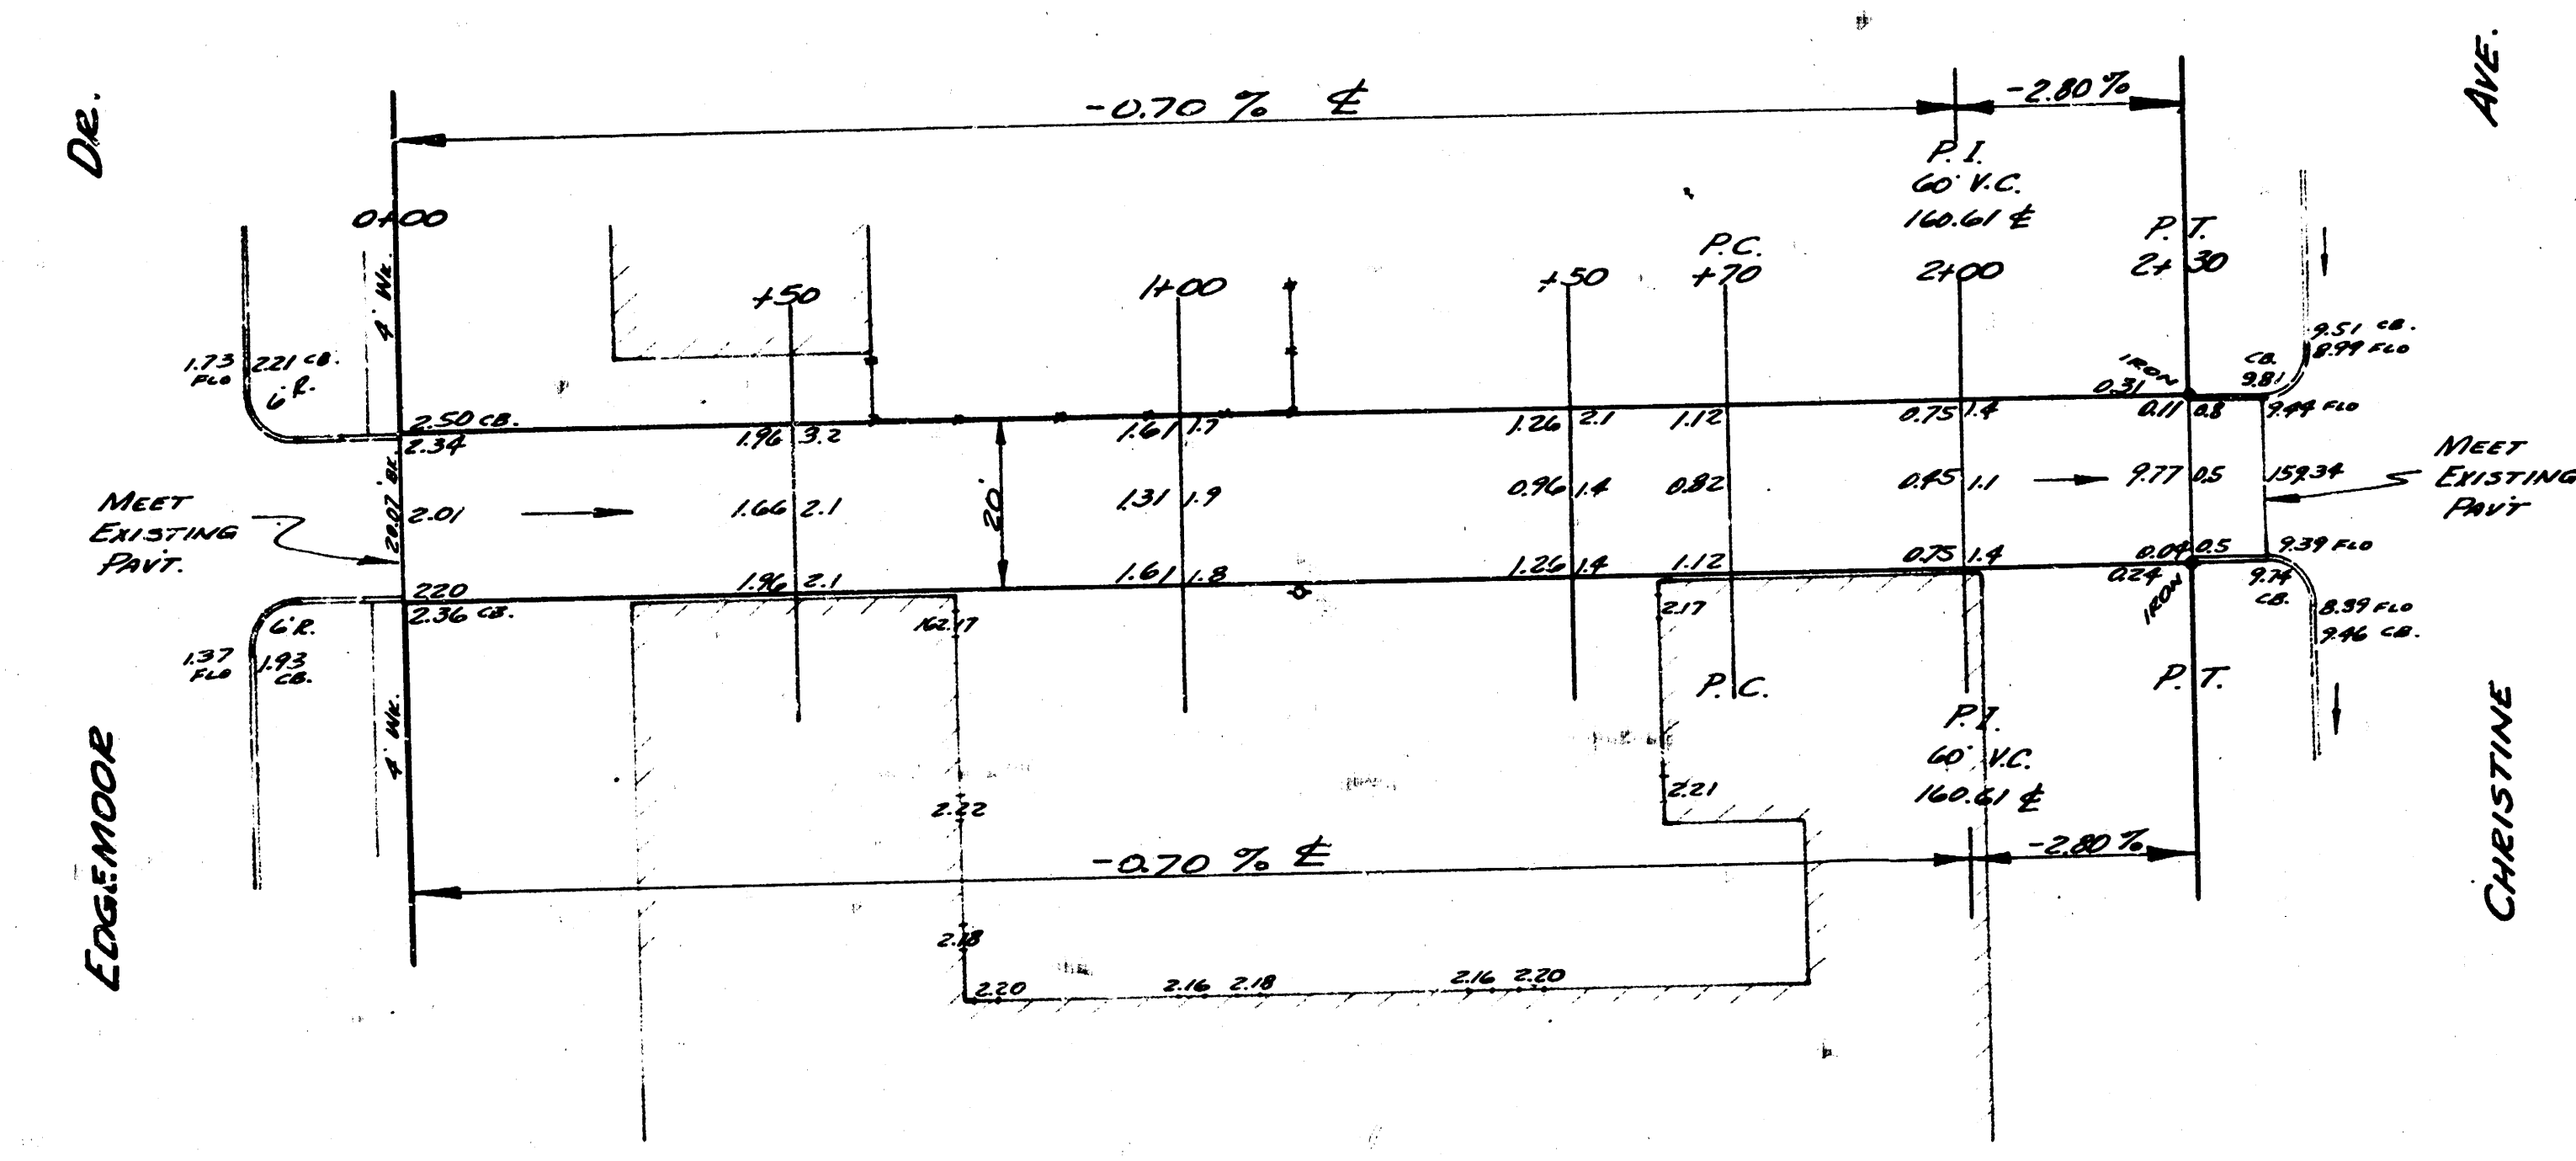

NOTE TO CONTRACTOR
 This project will be constructed under
 the supervision of the CITY ENGINEER
 and conforming to the SPECIFICATIONS
 of the CITY OF WICHITA. The CON-
 TRACTOR will reimburse the City of
 Wichita for all cost of Engineering, Plans,
 and Inspection.

ALLEY N. OF LINCOLN
 E.L. EDMOND TO W.L. CHRISTINE
 6" CONC. - 20'
 CITY OF WICHITA, KANSAS
 B.E. SMITH - CITY ENGINEER
 AUGUST, 1953 PRIVATE JOB

