




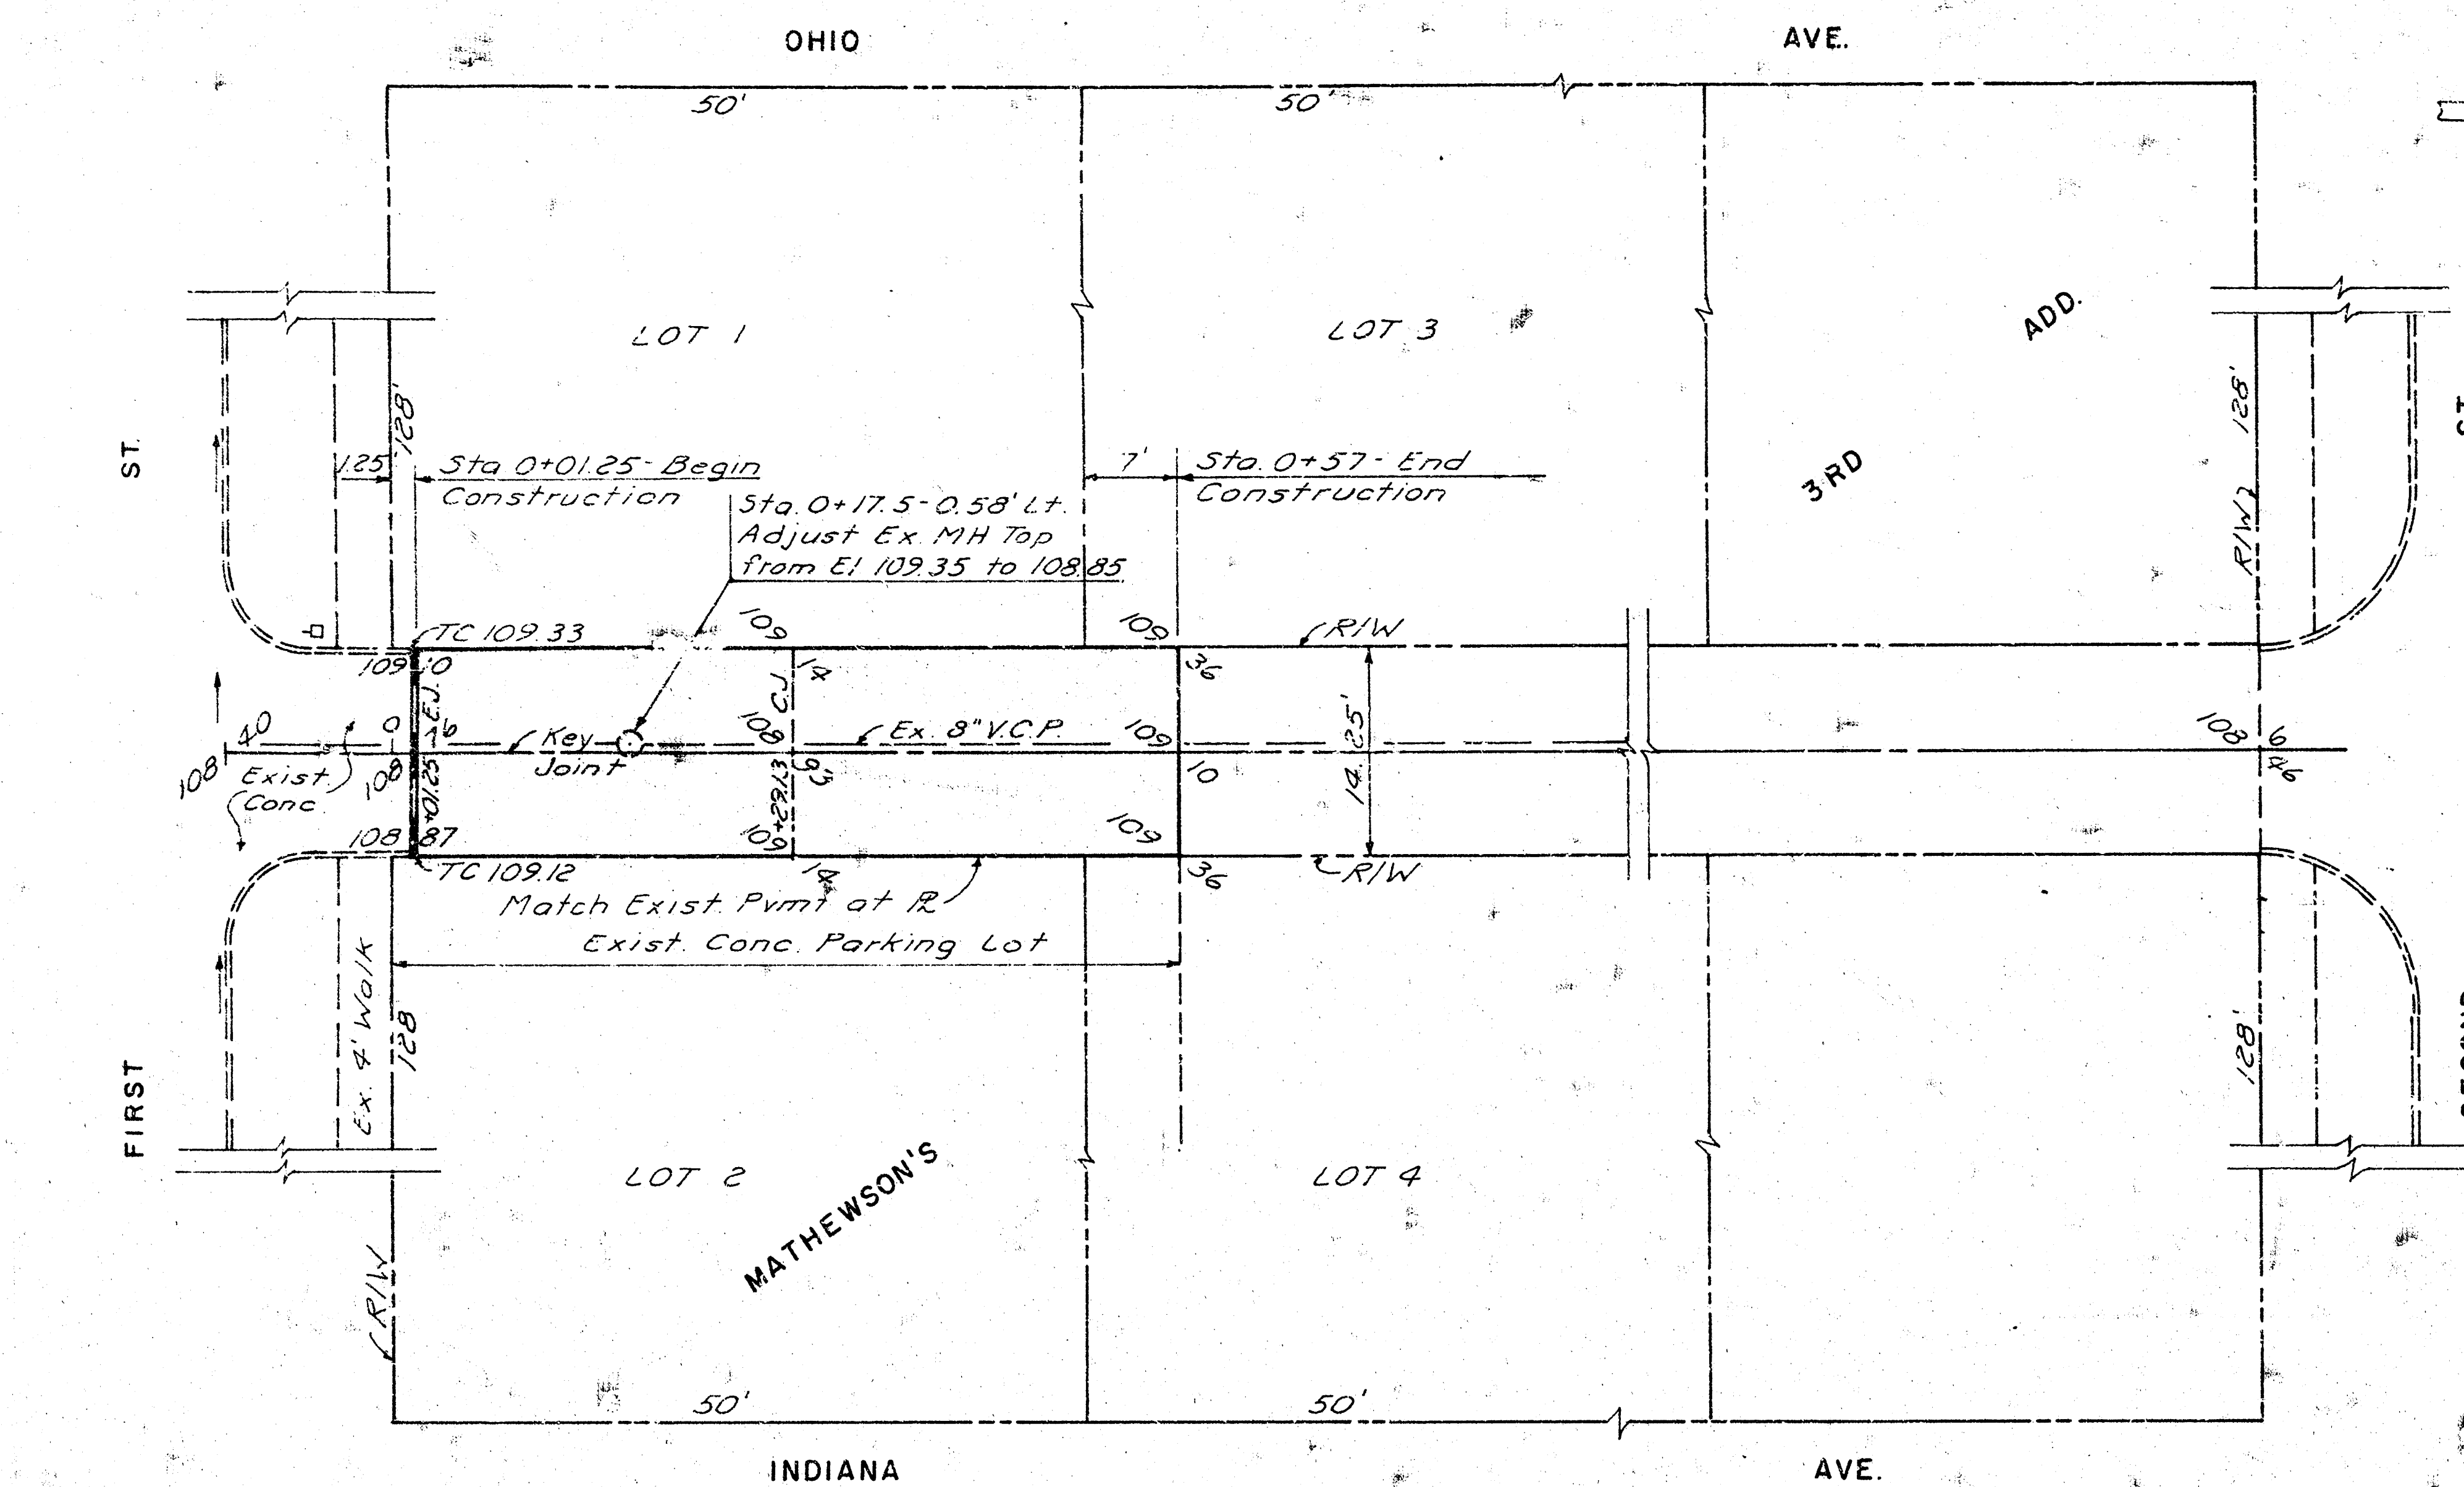


Scale:
Horiz. 1"=10'
Vert. 1"=5'

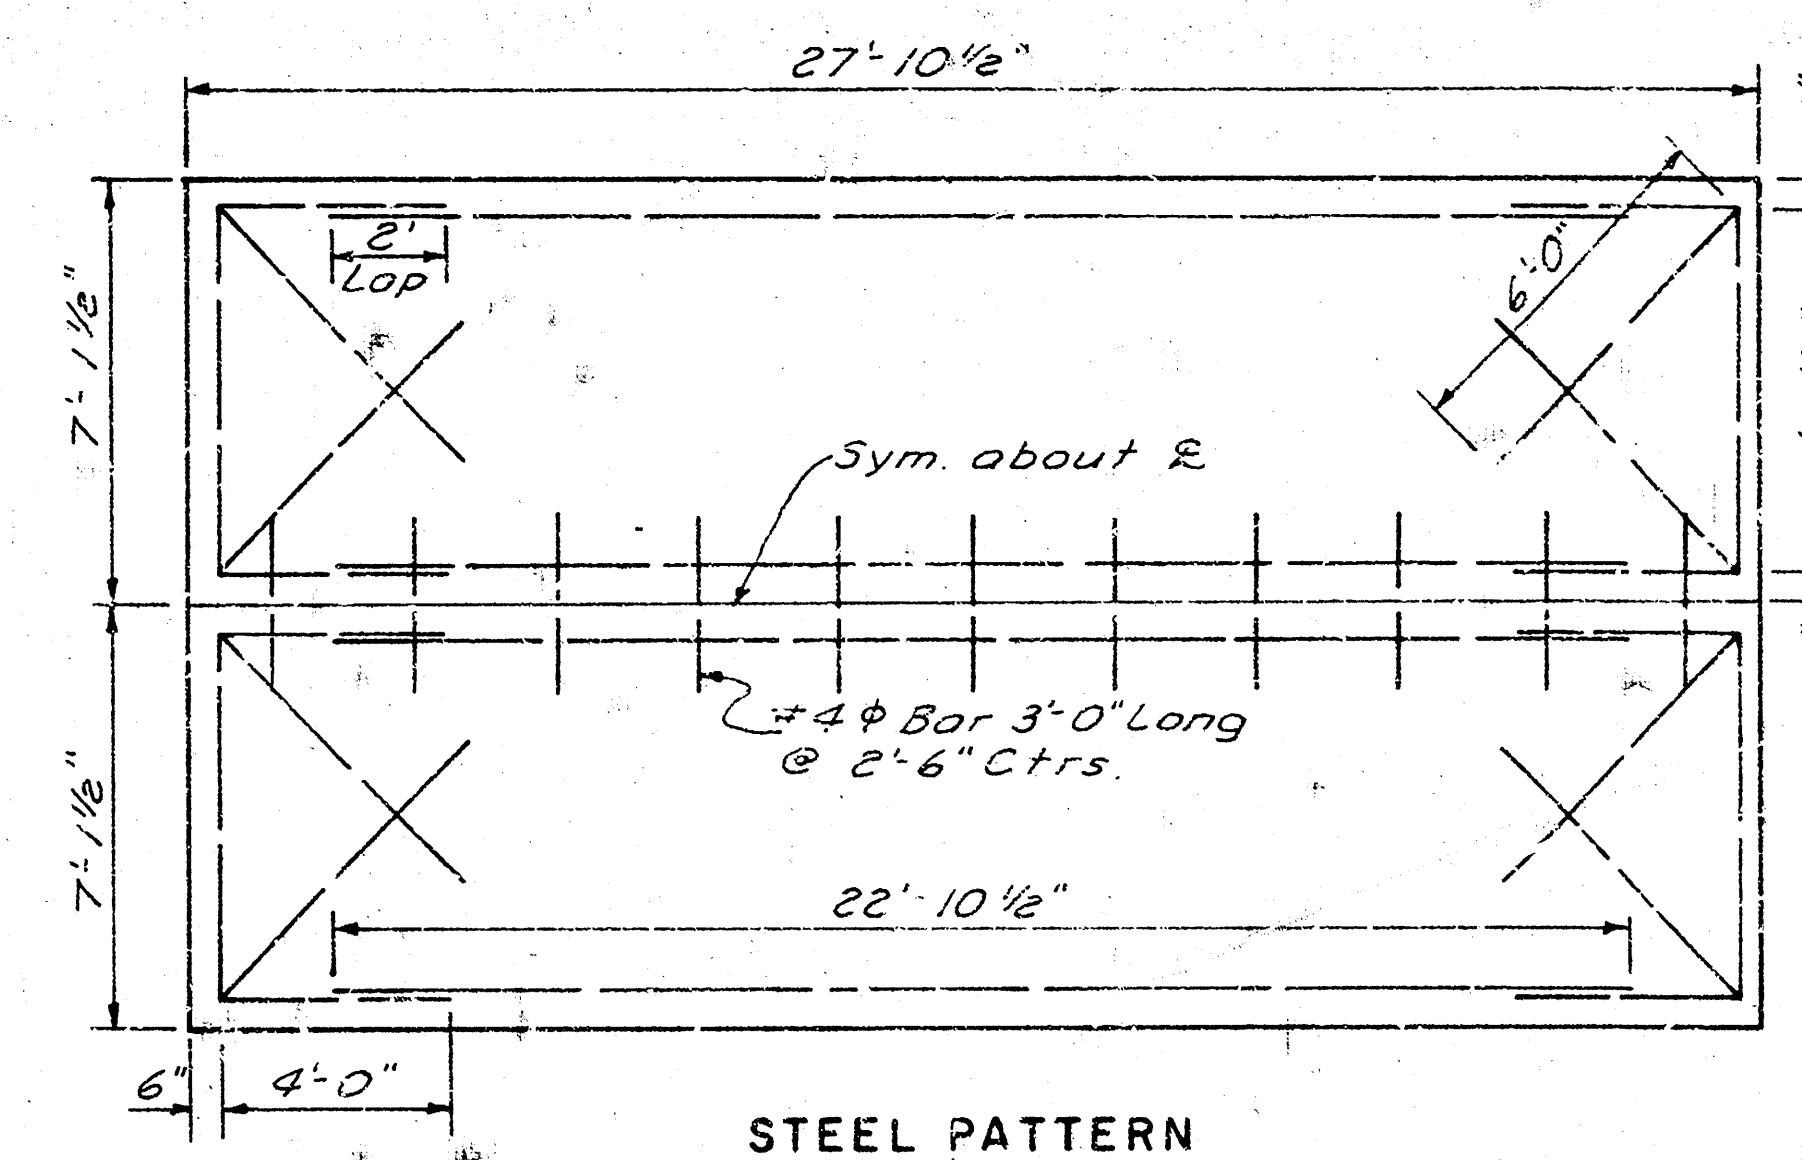

APPROVED AS NOTED
by CITY ENGINEER OF WICHITA
Sanitary Sewers
Storm Sewers
Driveway Approaches

NOTE TO CONTRACTOR
This project will be constructed under the supervision of the CITY ENGINEER and conform to the SPECIFICATIONS of the City of Wichita. The City of Wichita has no responsibility for the design of the project.

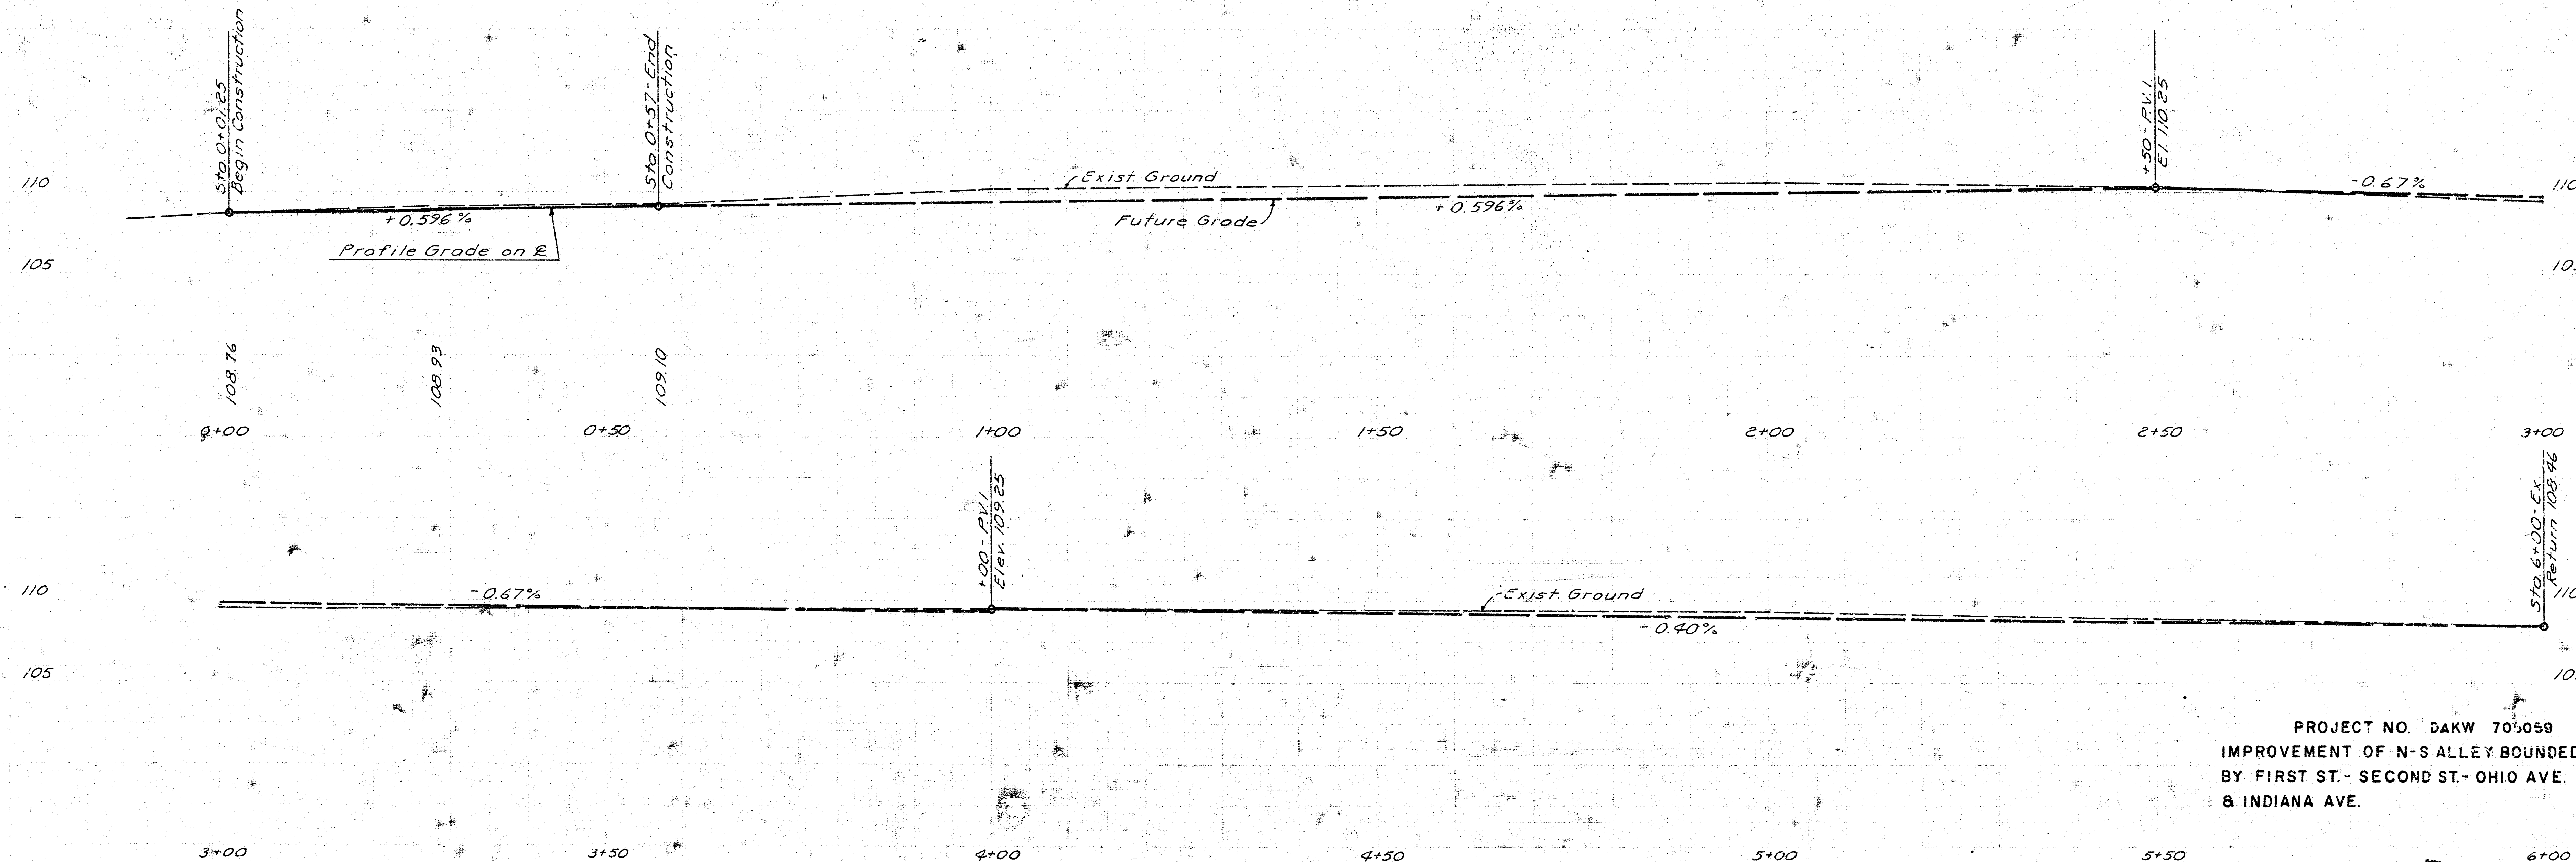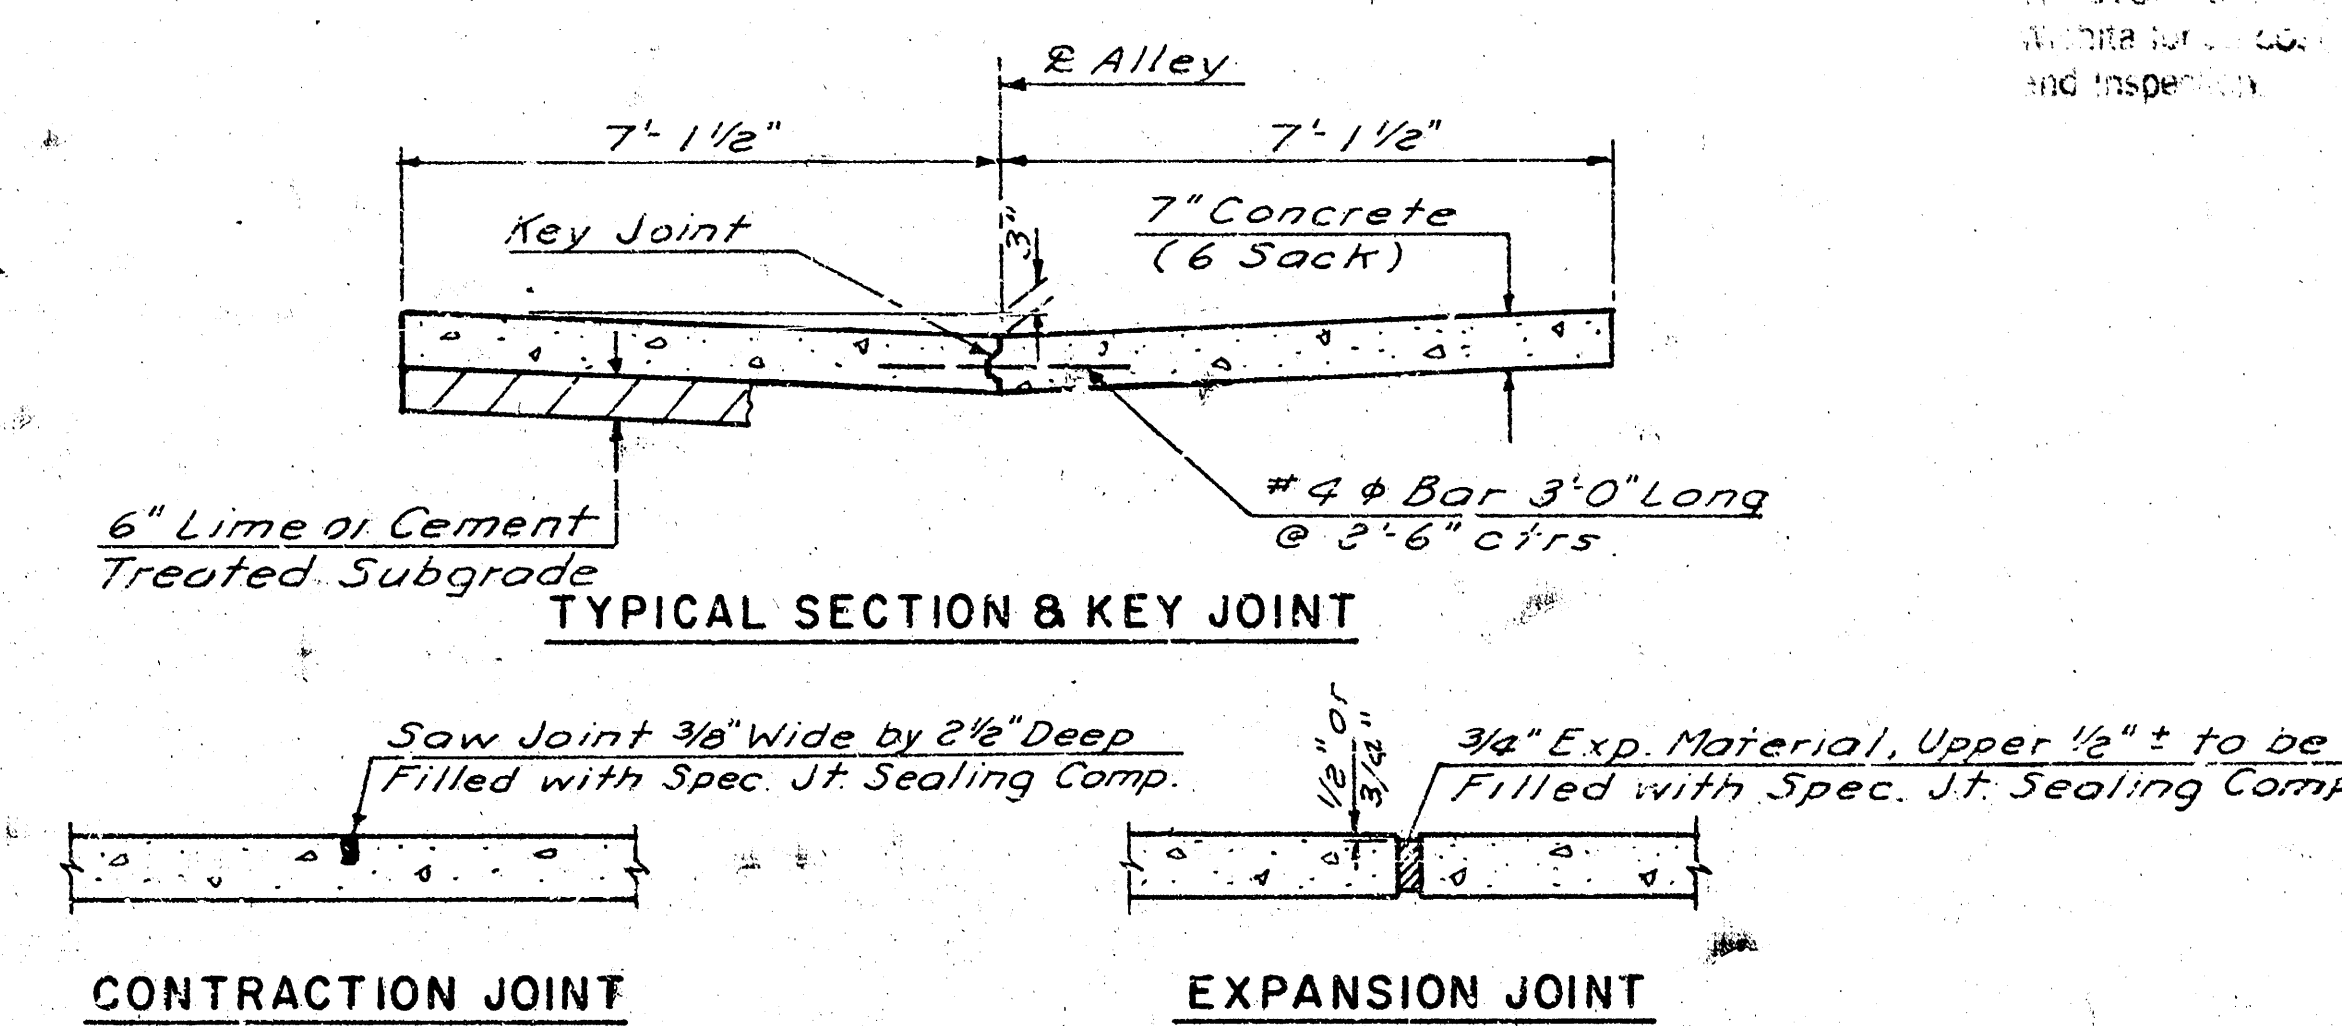

PROJECT NO. DAKW 705059
IMPROVEMENT OF N-S ALLEY BOUNDED
BY FIRST ST.- SECOND ST.- OHIO AVE.
& INDIANA AVE.

FILMED FROM THE BEST