


Survey corner 1/4 Sec 17
Plan 27
Exc 27
Checked

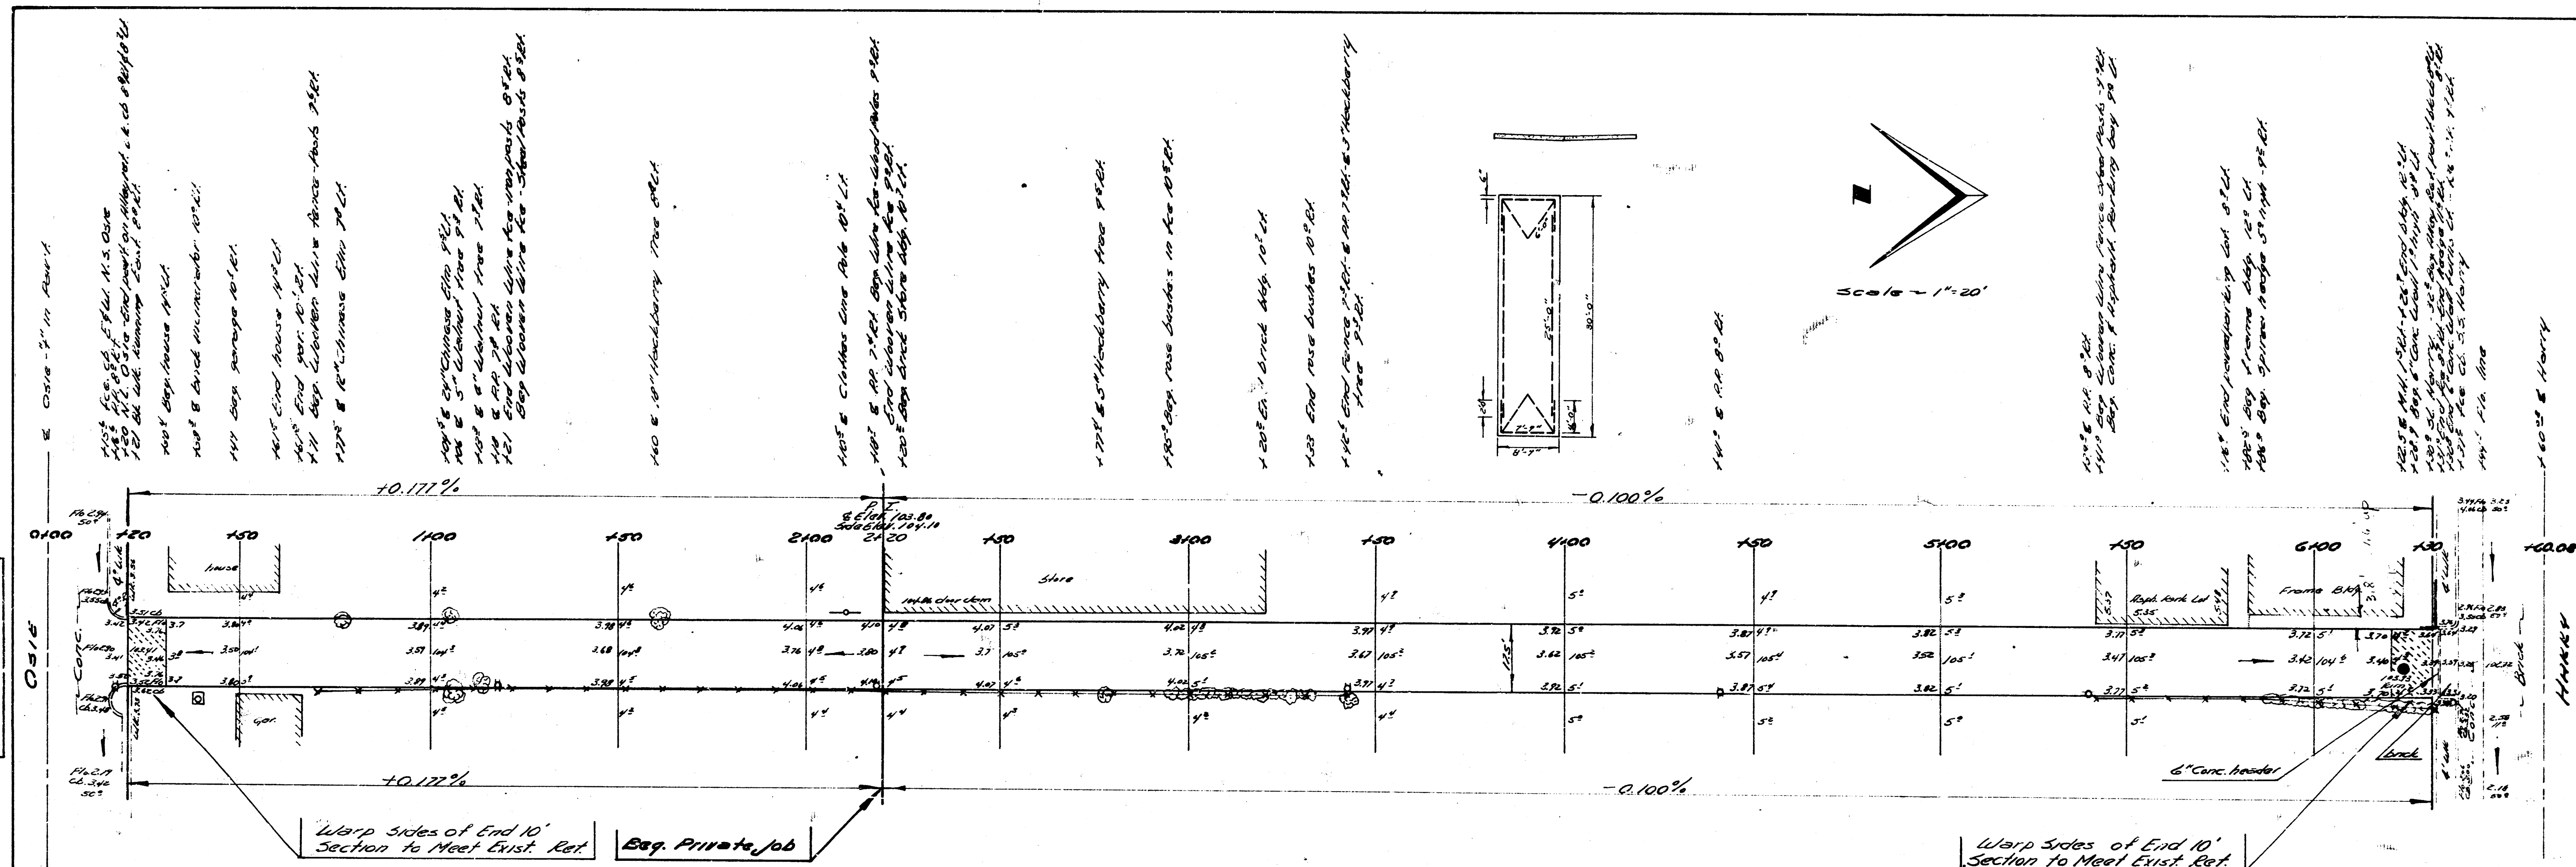

NOTE: Changing M. on &
B.M. Iron in thimble & Topeka & N.E. Osie - 102.80
B.M. Iron in thimble & St. Francis & Osie - 102.63

Total Excav.
(Private 200)
City 1000
Nemo 103.2
104.2
138.2 cu yds.

Total Excav.
(Private 200)
City 1000
Nemo 103.2
104.2
138.2 cu yds.

NOTE TO CONTRACTOR
This project will be constructed under the supervision of the CITY ENGINEER and conforming to the SPECIFICATIONS of the CITY OF WICHITA. The CONTRACTOR will reimburse the City of Wichita for all cost of Engineering, Plans, and Inspection.



ALLEY
Osie to Harry
Bet. Broadway & Topeka
175' of 6" Conc.
City of Wichita, Kan.
B.E. Smith City Engineer
July, '53 Private Job