




B. N. 1753 "R" in Ritchie cfm app. work N. E. cor. Waco Ave. & 8th St.

NOTE TO CONTRACTOR  
This project will be constructed under the supervision of the CITY ENGINEER and conforming to the SPECIFICATION of the CITY OF WICHITA. The CONTRACTOR will reimburse the City of Wichita for all cost of Engineering Plans and Inspection.

1" = 10'

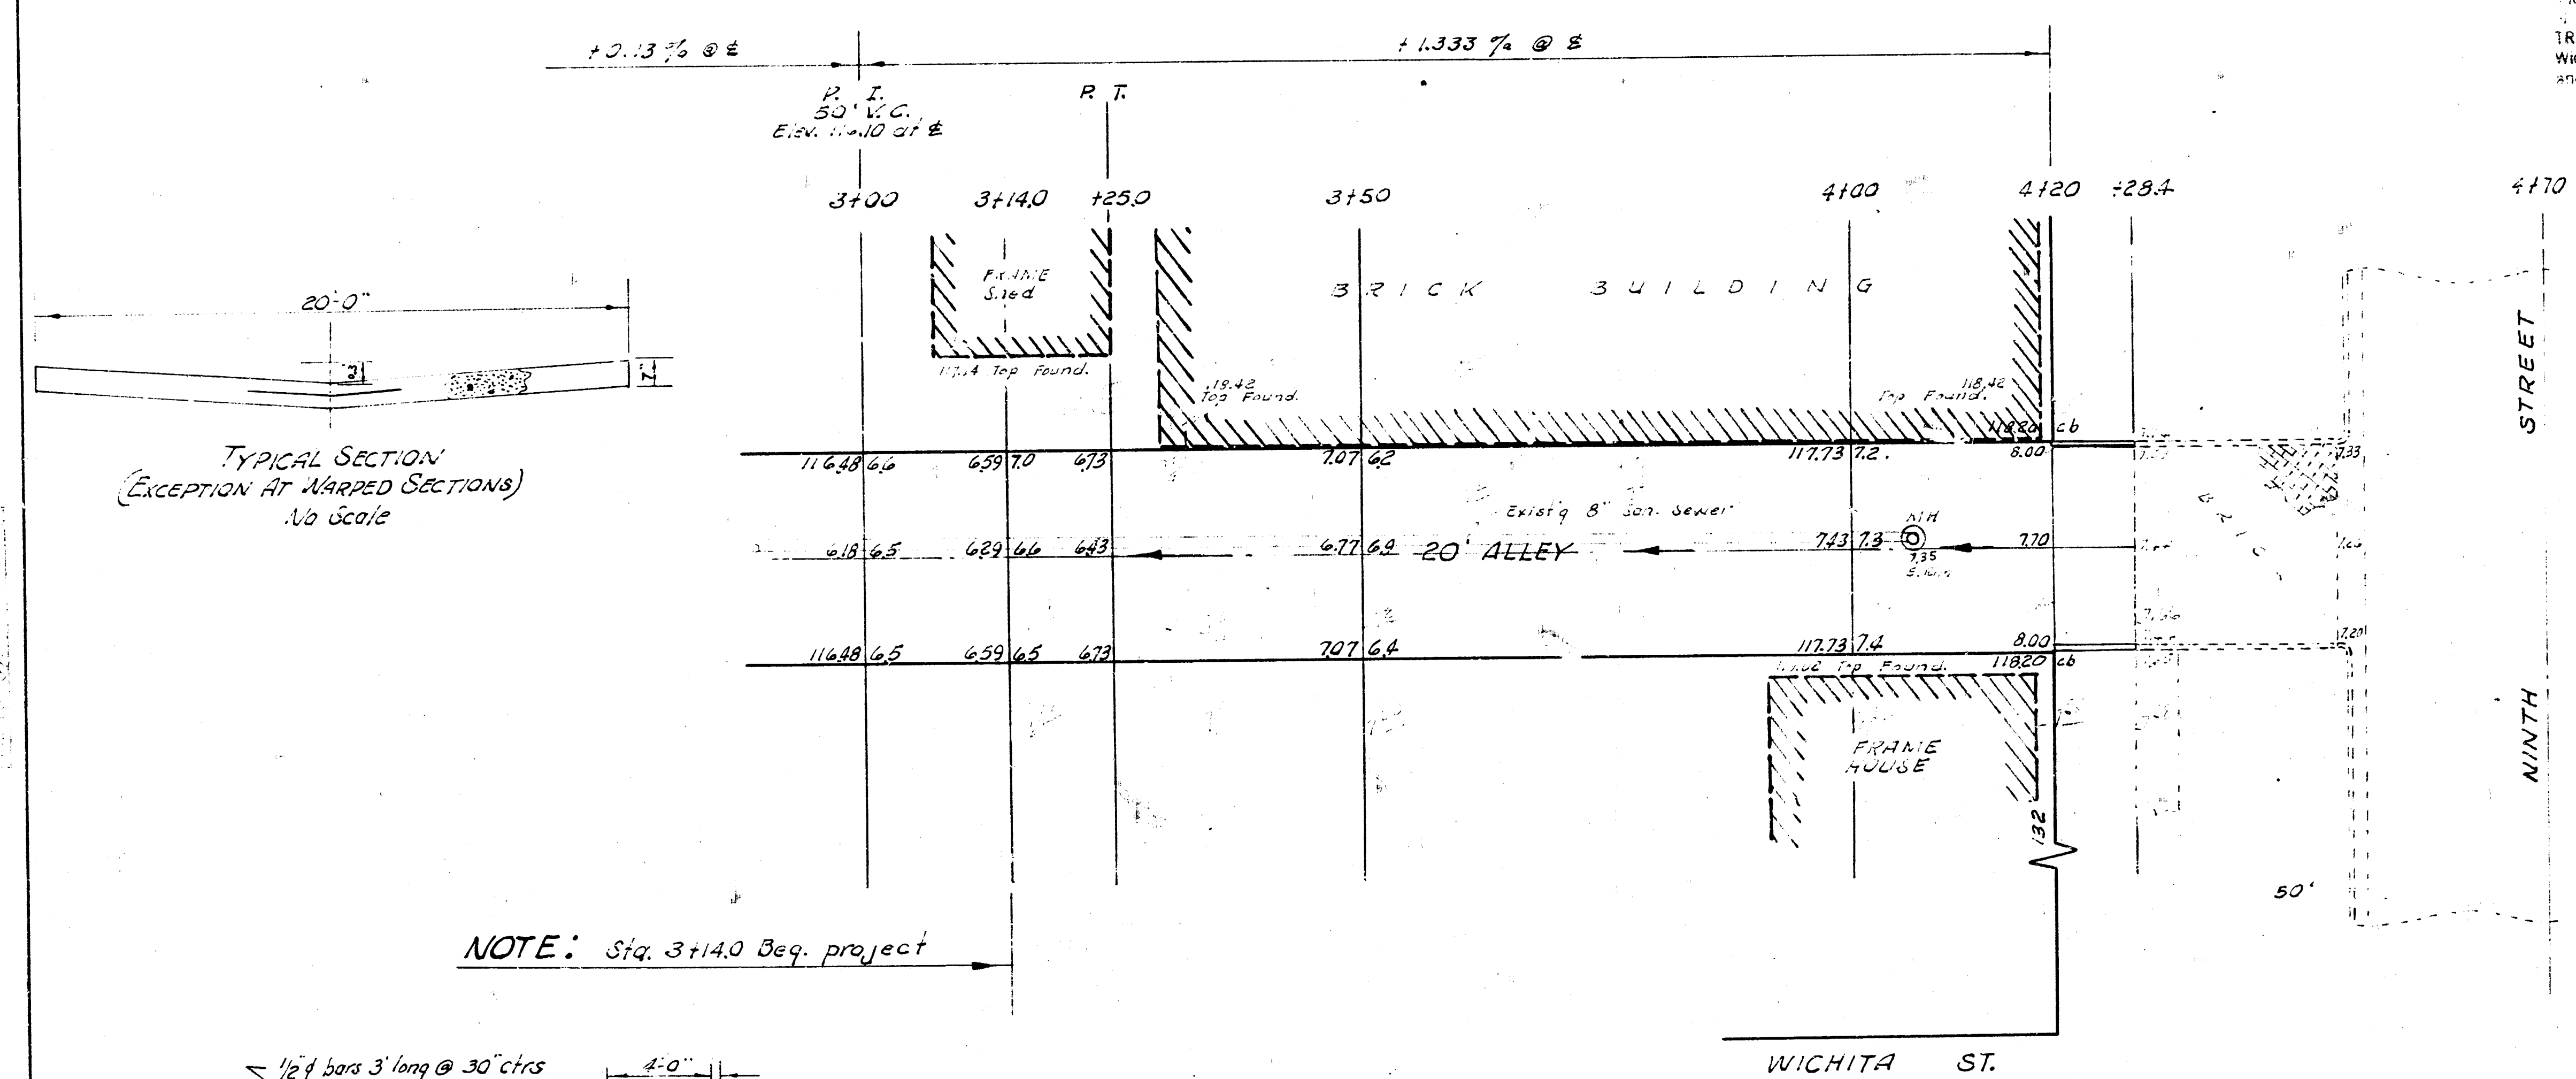

| ESTIMATED QUANTITIES |                        |
|----------------------|------------------------|
| 254.0                | Sq. Yds 7" Conc.       |
| 1330.0               | Lbs. Reinf. Steel      |
| 33.4                 | Cu. Yds. Excavation    |
| 16.8                 | Lin. Ft. Intg. cb      |
| 6.0                  | Cu. Yds. Fill Comp.    |
| 114.4                | Lin. Ft. Elastic Joint |

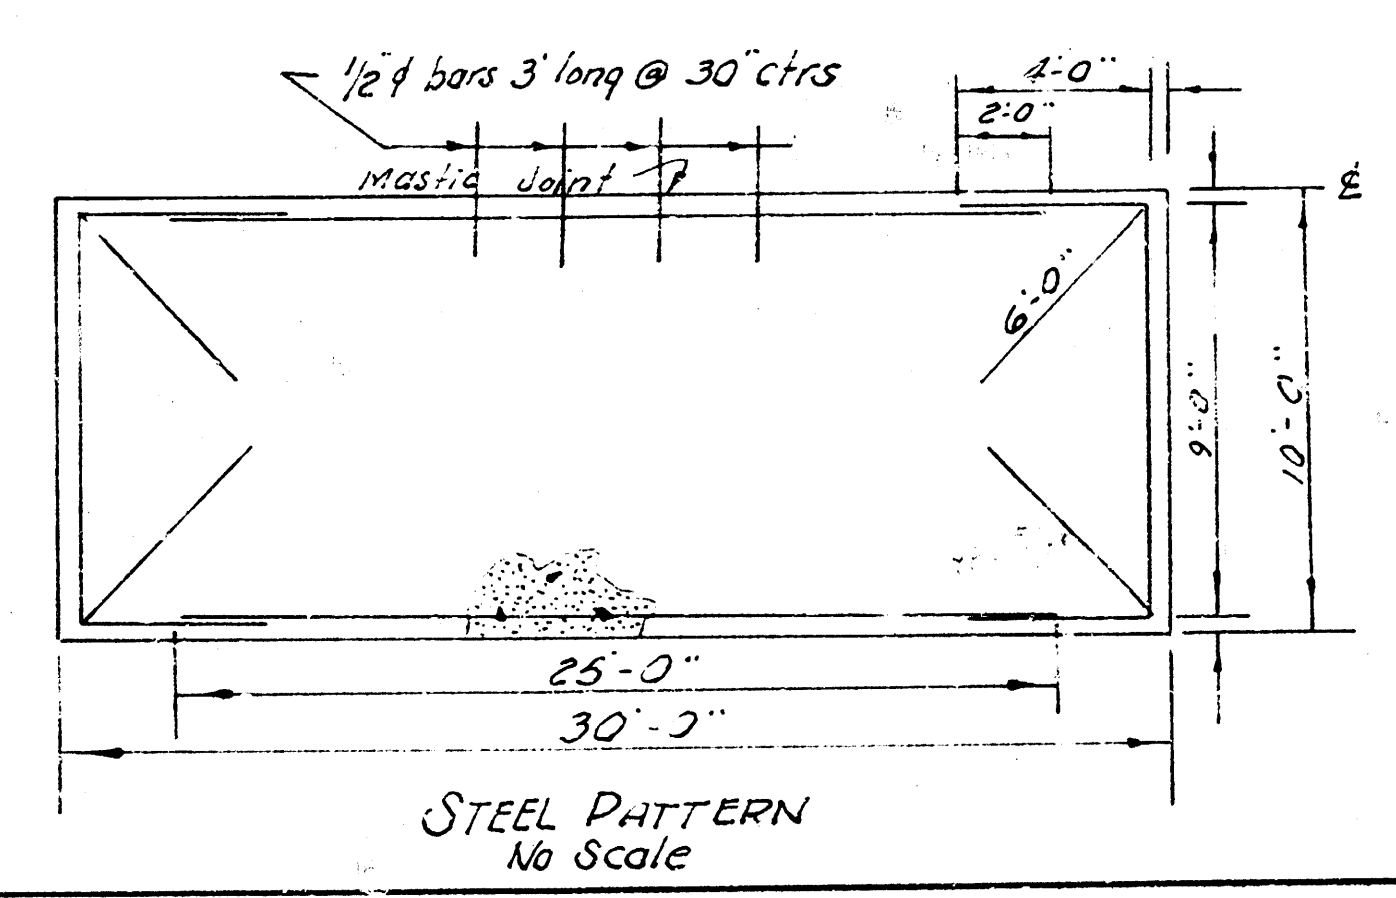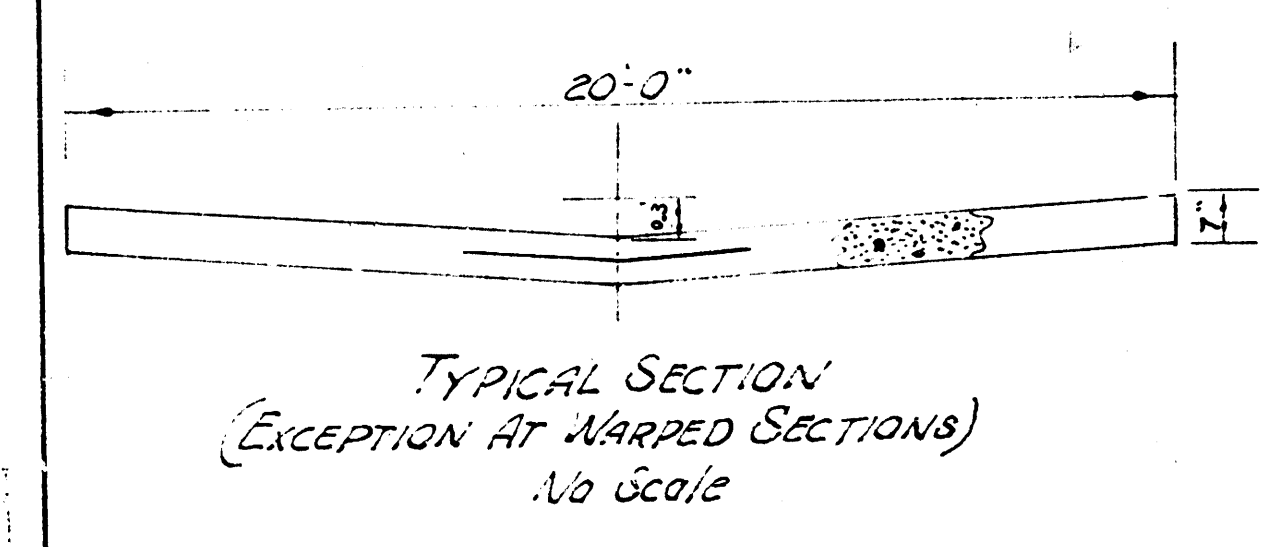

ALLEY  
BETW. WACO AVE. & WICHITA ST.  
SL 9TH TO 106 S. OF SL 9TH ST  
7" CONC. - 20'  
CITY OF WICHITA, KANSAS  
B. E. SMITH CITY ENGINEER  
DEC. 1960, PRIVATE CONTRACT

