




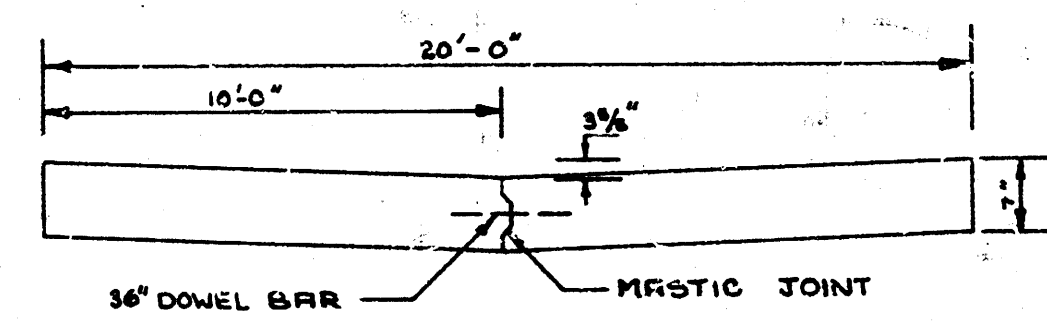


TYPICAL SECTION  
NO SCALE

NOTE: ALL REIN. STEEL TO BE 3/4"  
BARS UNLESS NOTED OTHERWISE.

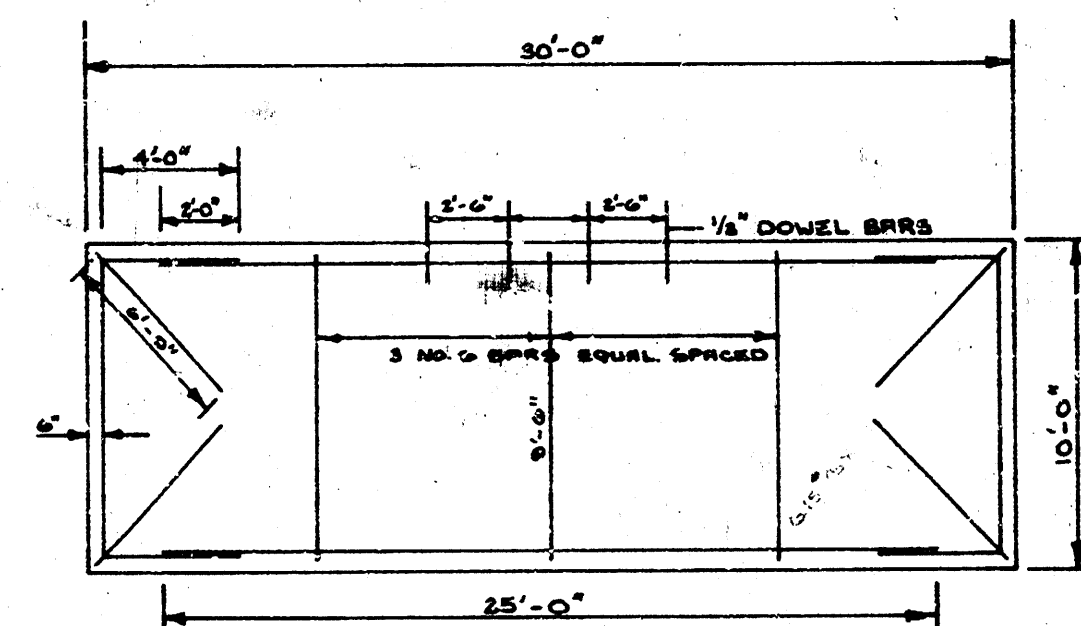

STEEL PATTERN  
NO SCALE

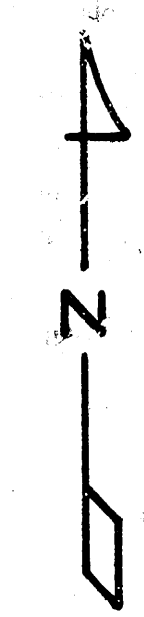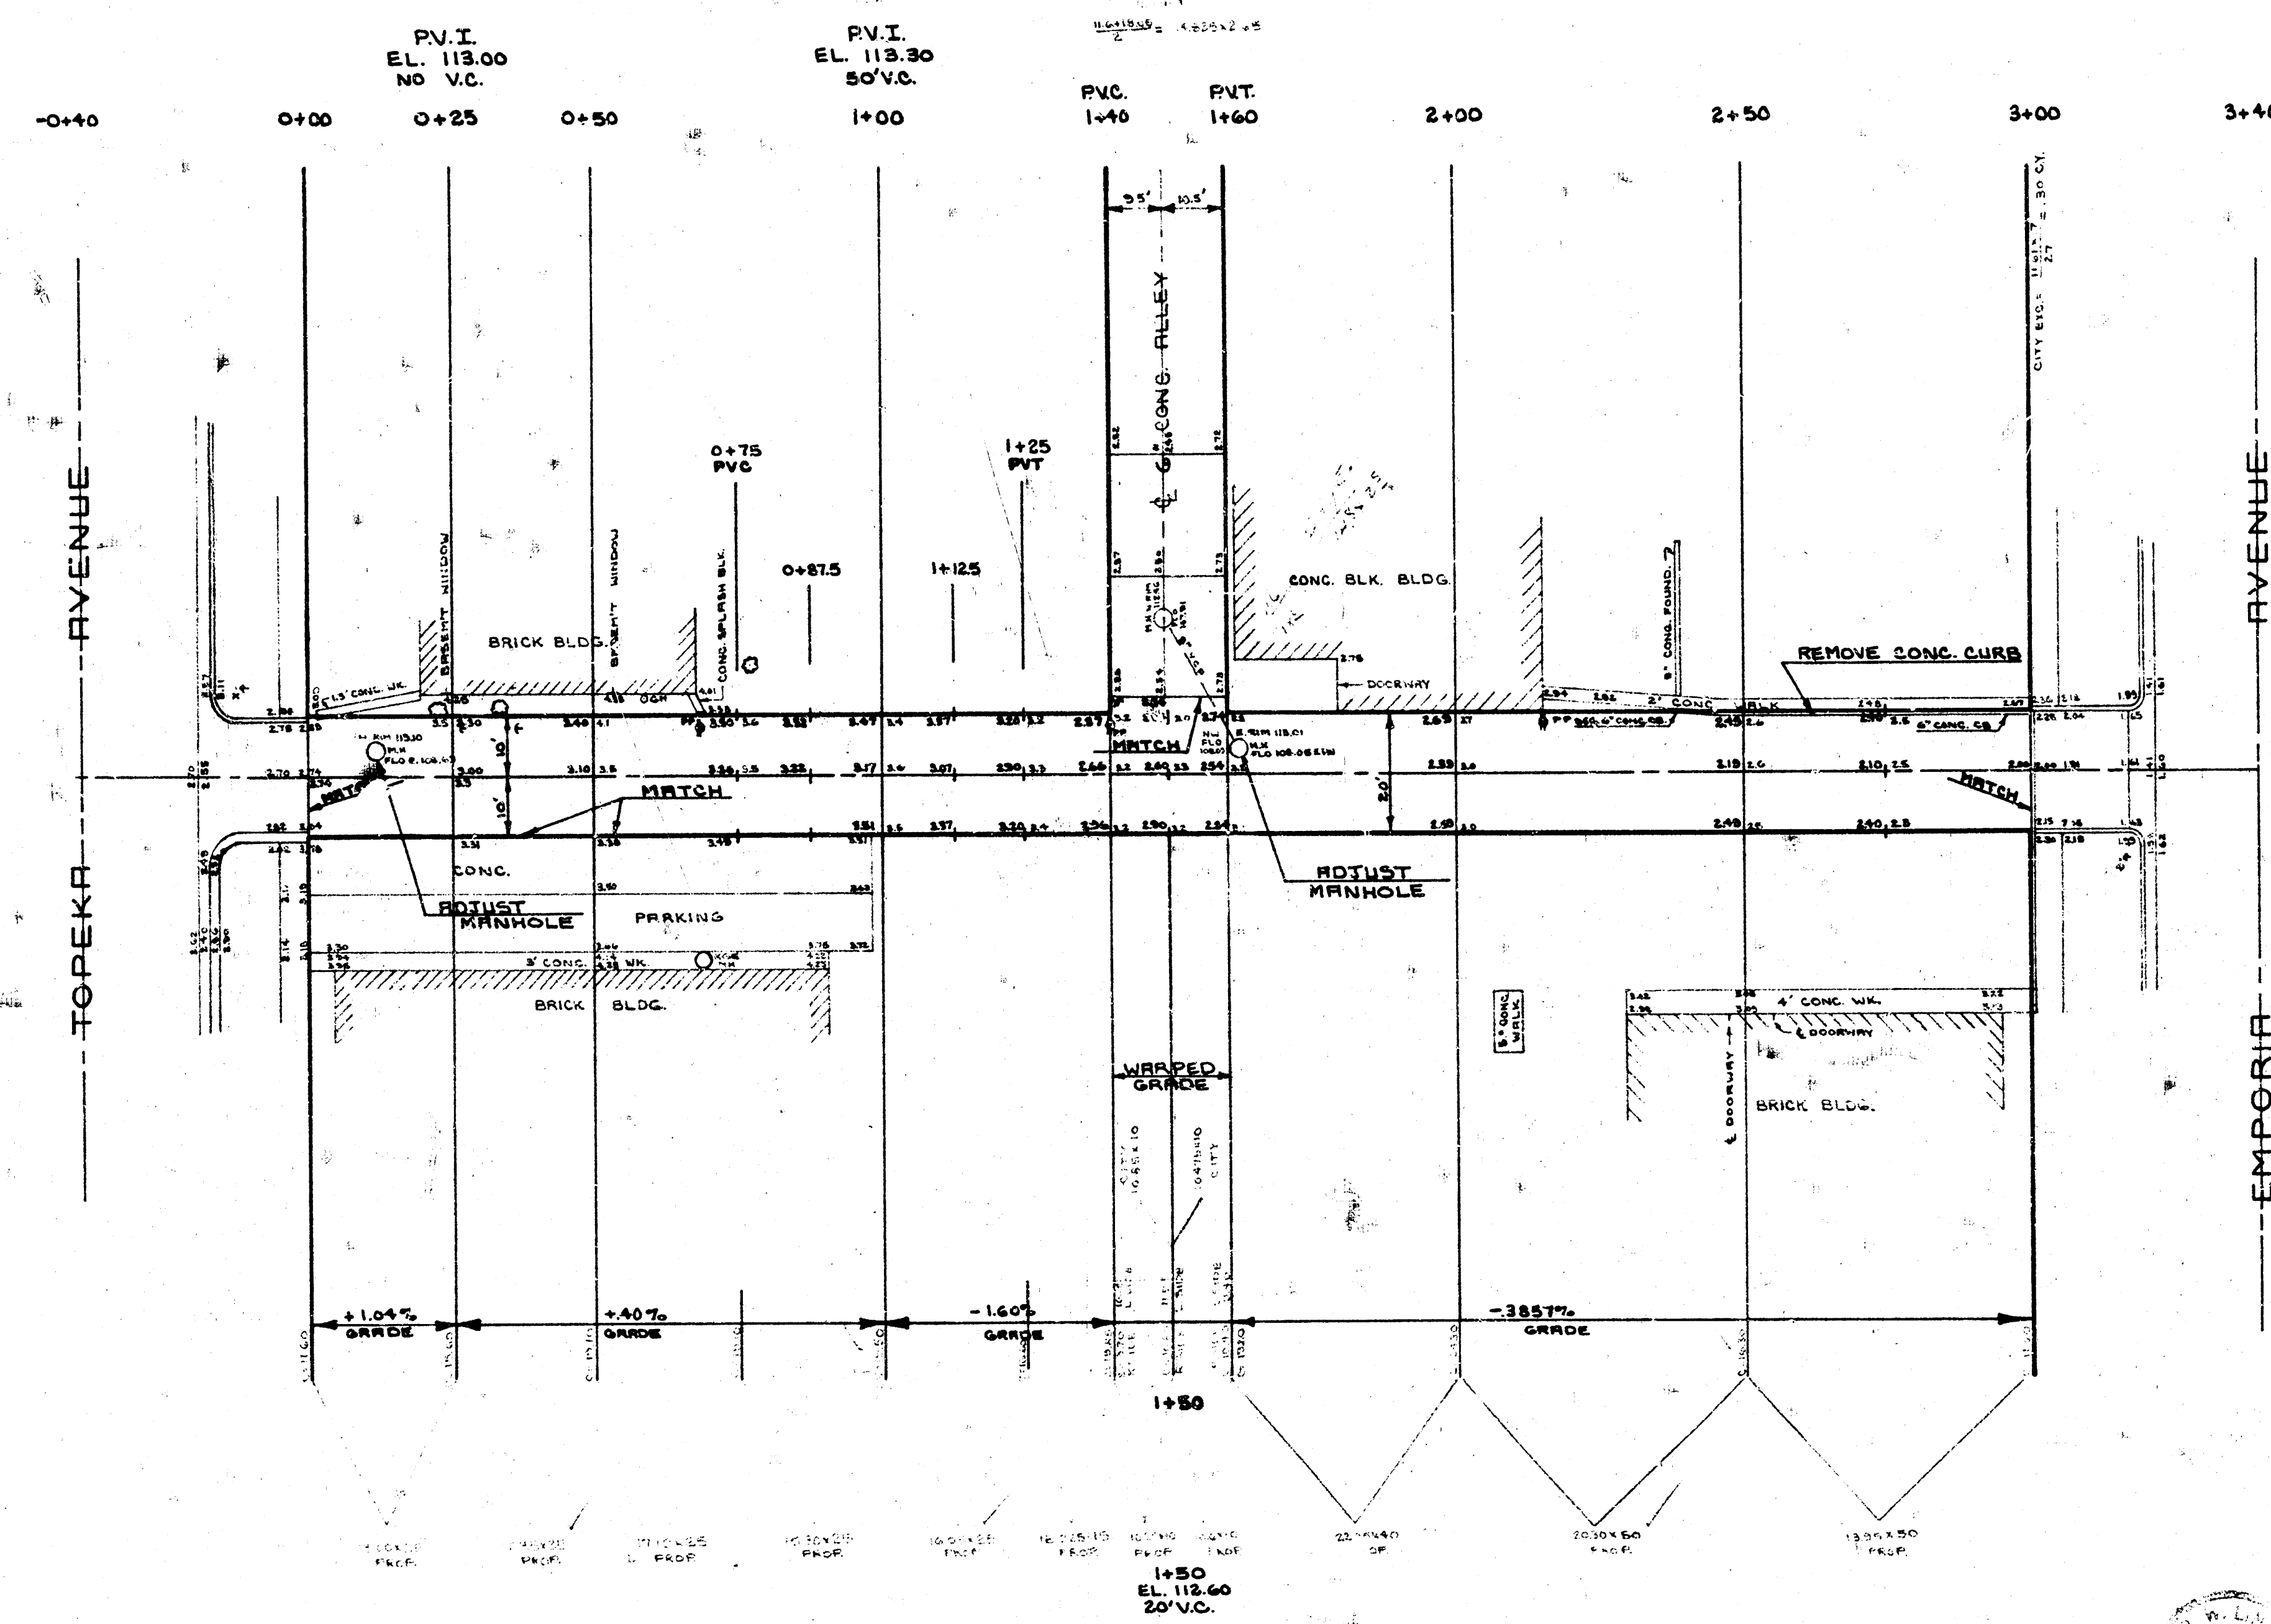

SCALE  
1" = 20'

BM. 112.96 - CUT @ E. NE. COR. OF  
CENTRAL & TOPEKA.  
BM. 112.93 - S.W. COR. CONC. BASE MOBIL  
SIGN SE. COR. EMPORIA & CENTRAL.

| EXCAVATION |           | CITY     |           |
|------------|-----------|----------|-----------|
| PROP.      | 18.7 C.Y. | 9.4 C.Y. |           |
|            | 18.7 +10% | 9.4 +10% |           |
|            | 20.6      | 10.3     | TOT. C.Y. |

| COMP. FILL FOR S.G.M. |            | CITY |           |
|-----------------------|------------|------|-----------|
| PROP.                 | 107.5      | 4.7  |           |
|                       | 107.5 +10% | 5.2  |           |
|                       | 118.3      | 5.2  | TOT. C.Y. |

ALLEY NORTH OF CENTRAL  
EL. TOPEKA TO W.L. EMPORIA  
7" CONCRETE ~ 20' WIDTH  
CITY OF WICHITA  
R.W. LINN ~ CITY ENGINEER  
DATE \_\_\_\_\_ PROJ. NO. DAKA5720C5

