
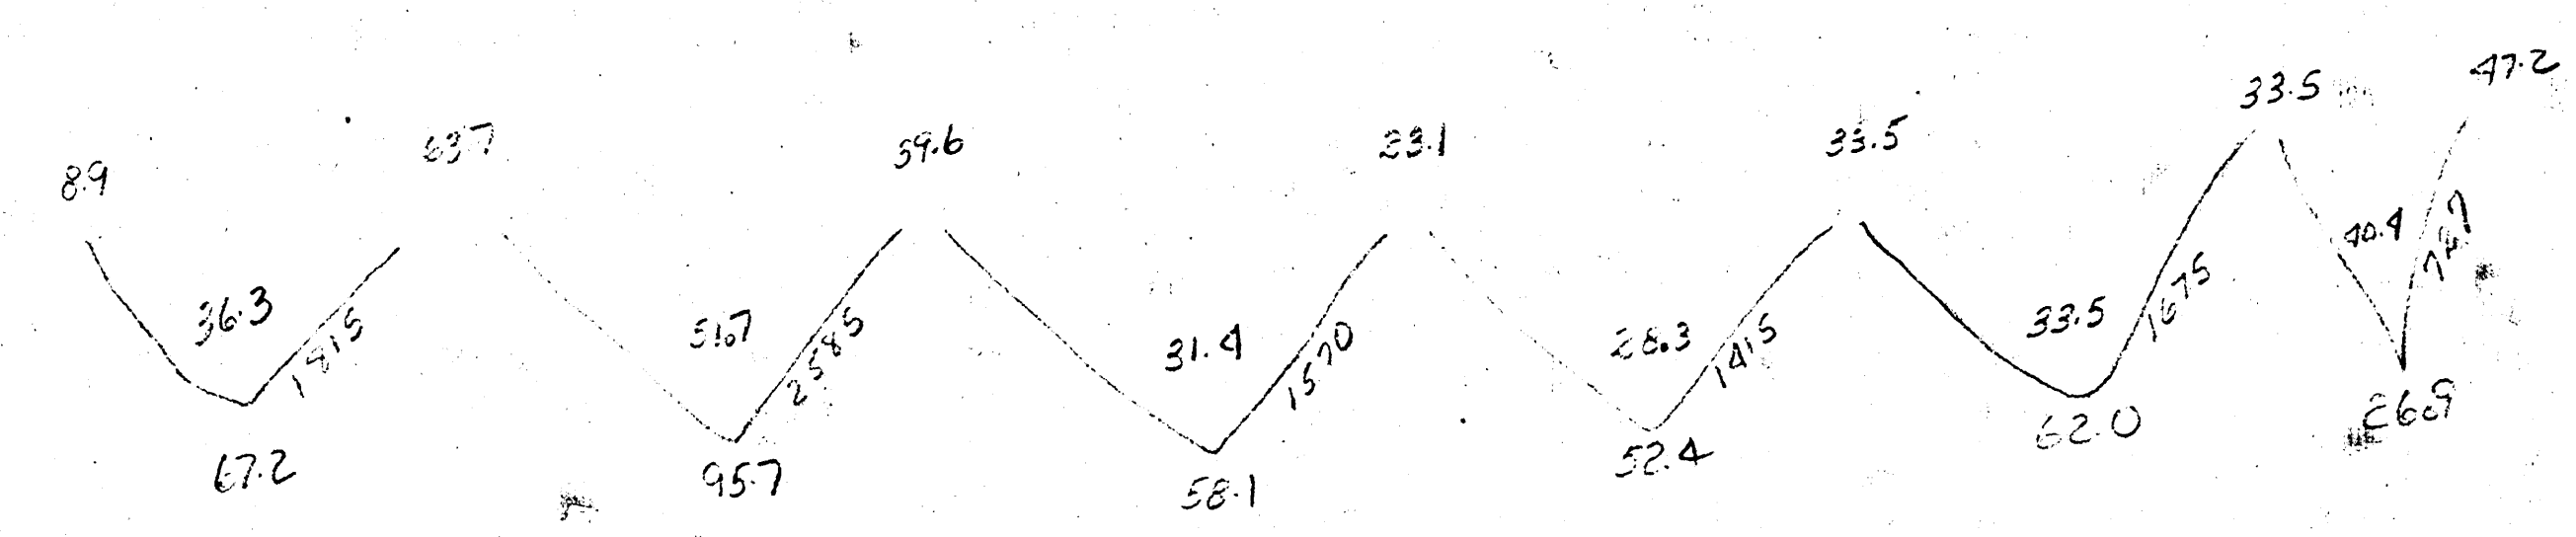



BE-K-2

Property
 67.2
 95.7
 58.1
 52.4
 62.0
 26.9
 362.3
 +10.5
 372.8

BM. 146.89 Standard SW. cor. Harry & Edgemoor.

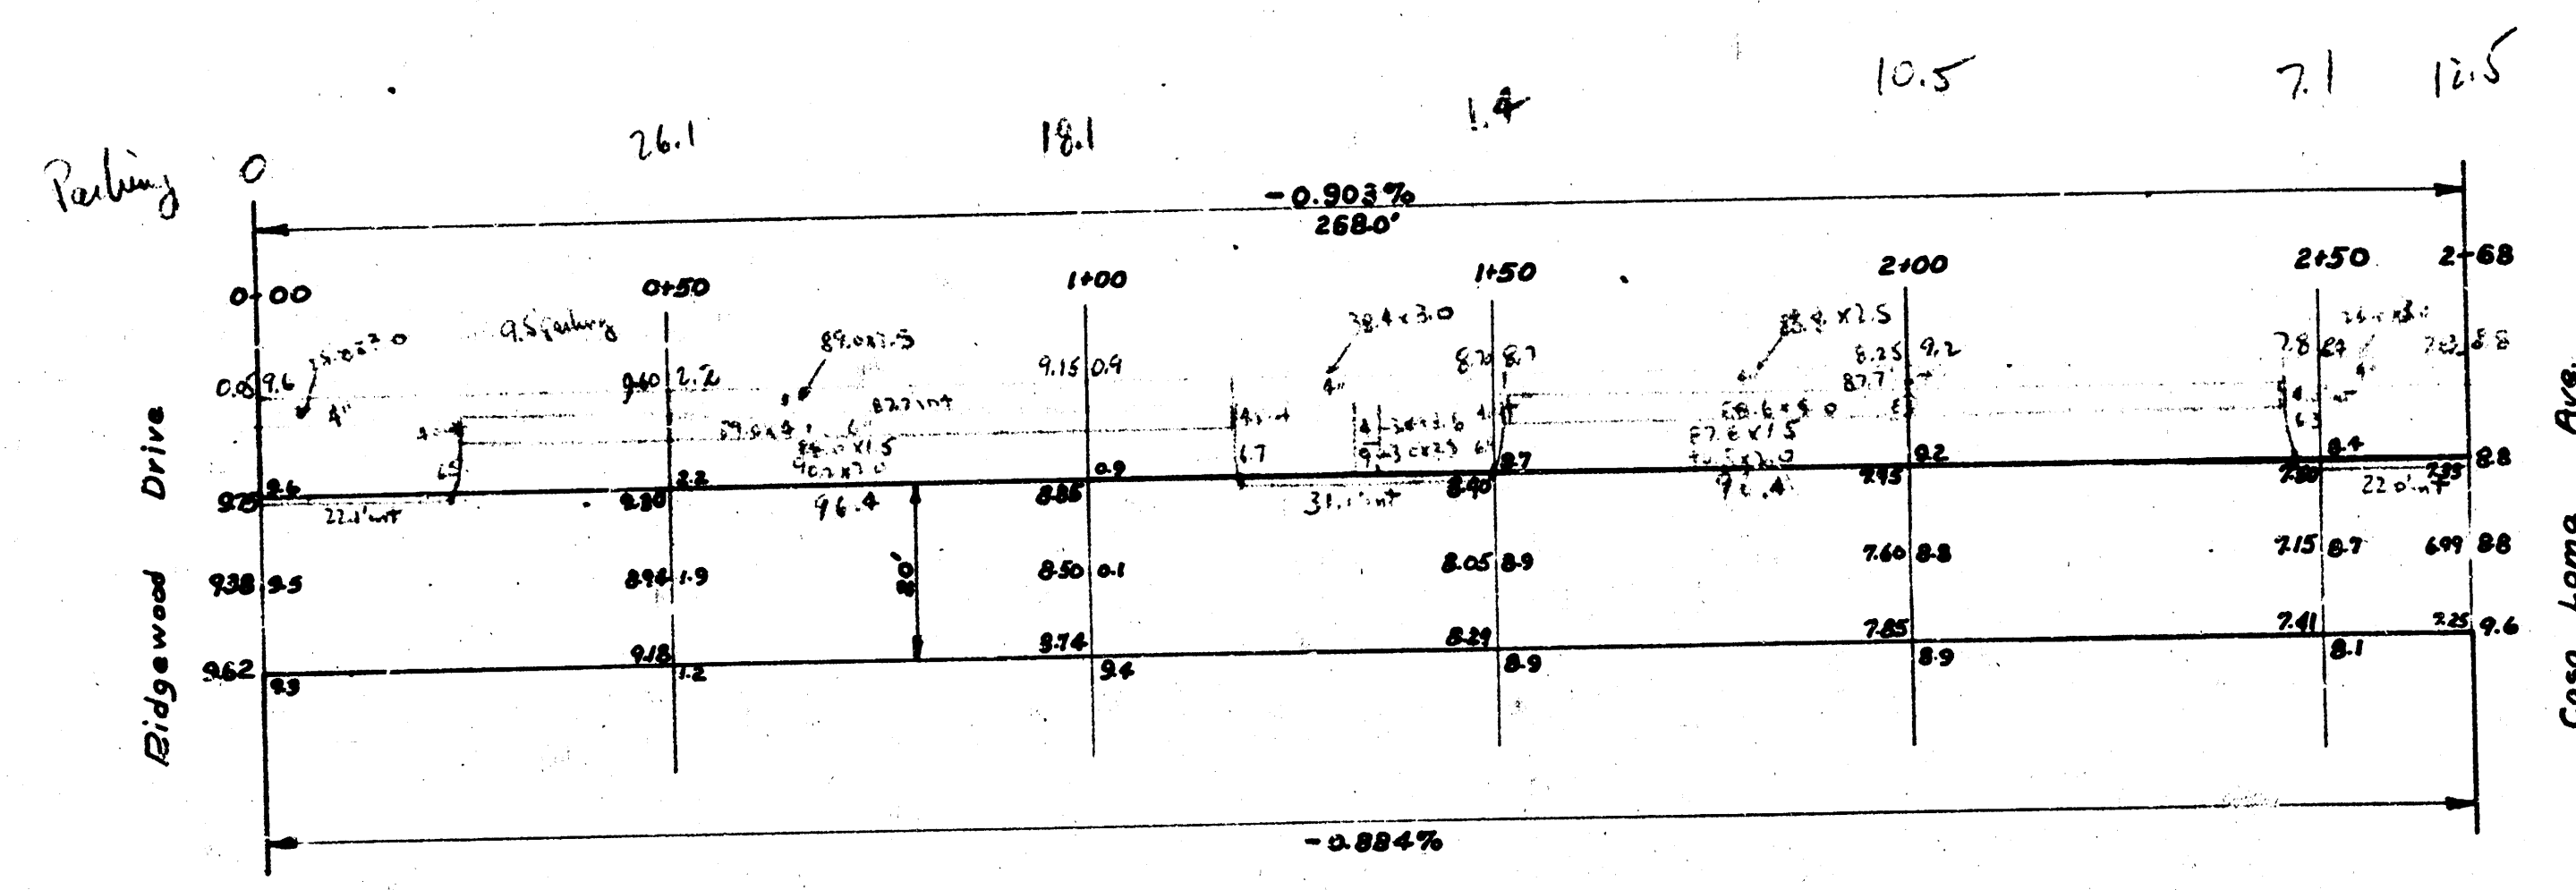

STEEL PATTERN
 Scale 1/4"

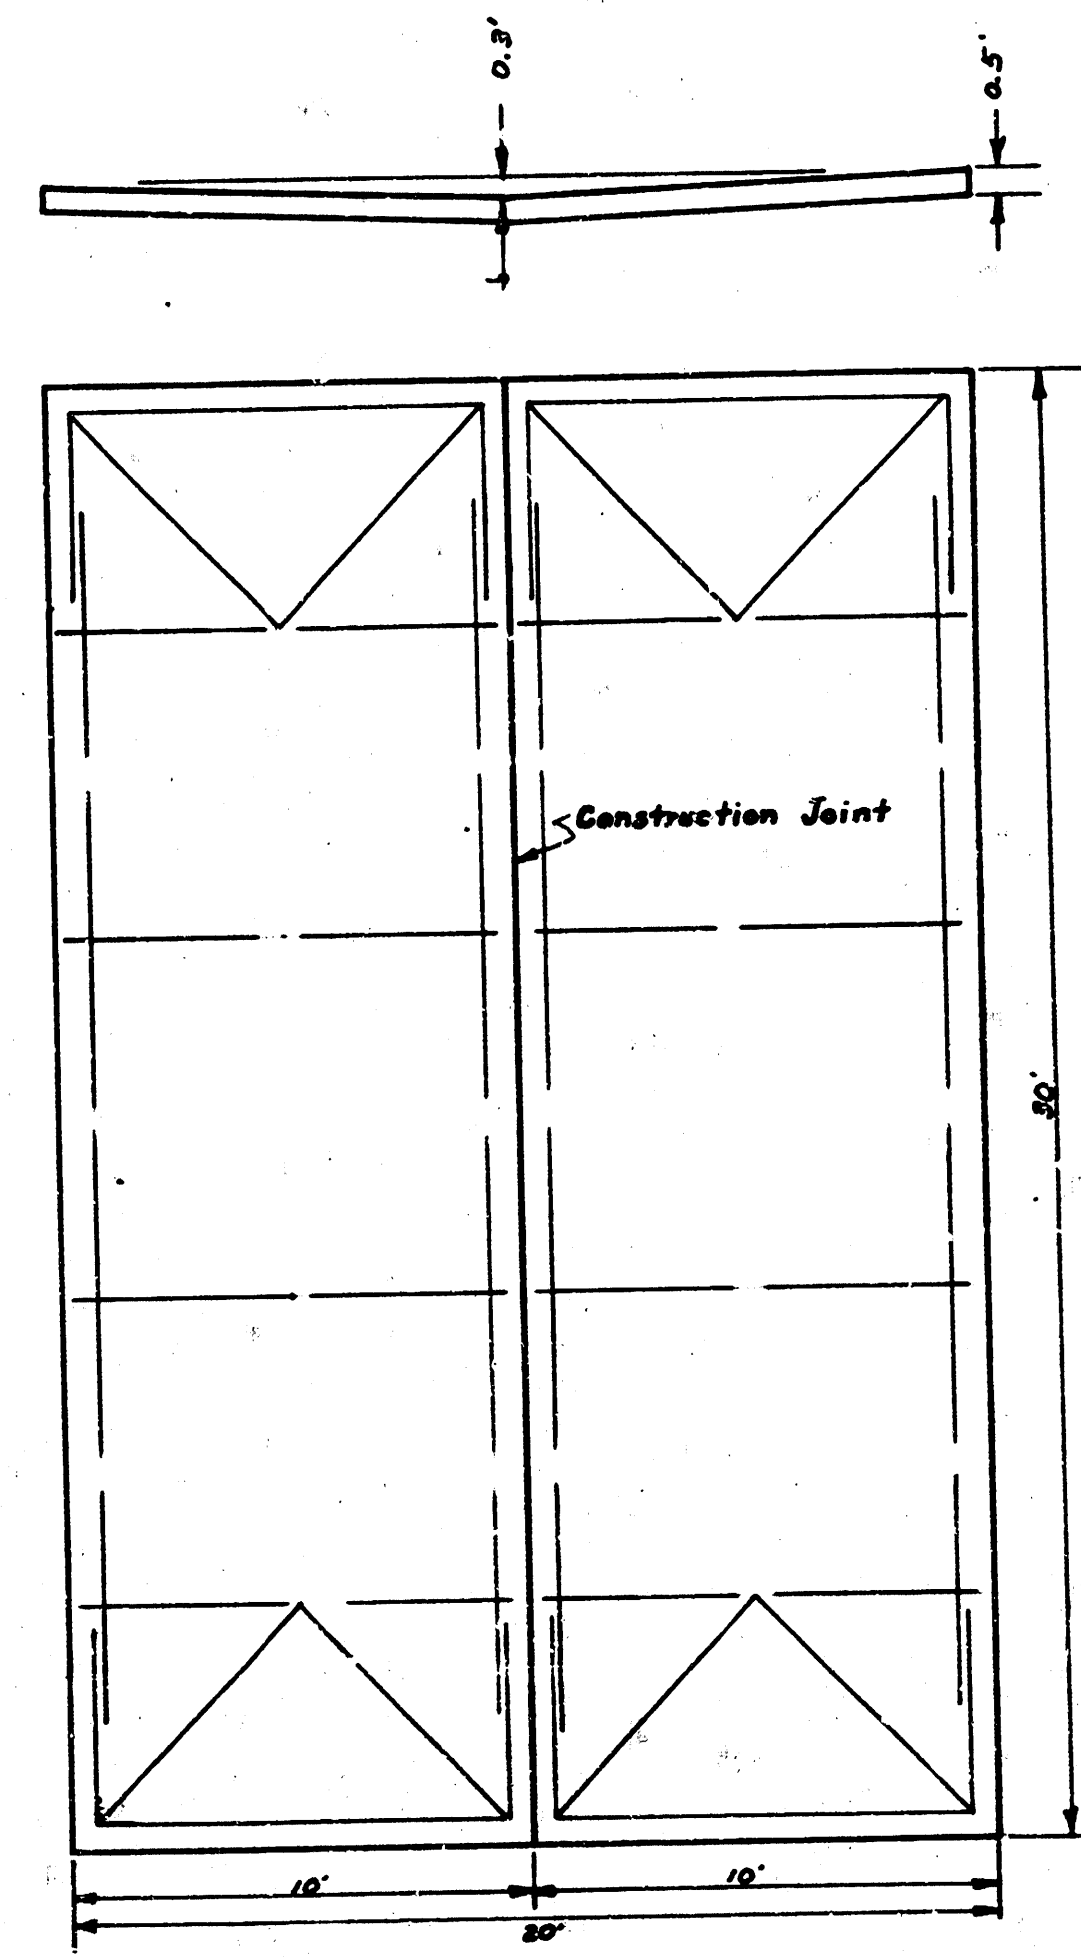

ALLEY- North of Harry St.
 Between Ridgewood & Casa Loma.
 20' Conc.
 City of Wichita, Kansas
 L. K. White City Engineer
 1950