


Excavation

PROPERTY	FEET
38.7	11.0
54.3	16.5
40.7	11.0
11.7	11.0
40.2	11.0
45.7	11.0
30.7	11.0
270.8	
+10.0	
500.7	

3.17. 115.10 X ON GR. @ W.P.L. MERIDIAN N.W. COR.

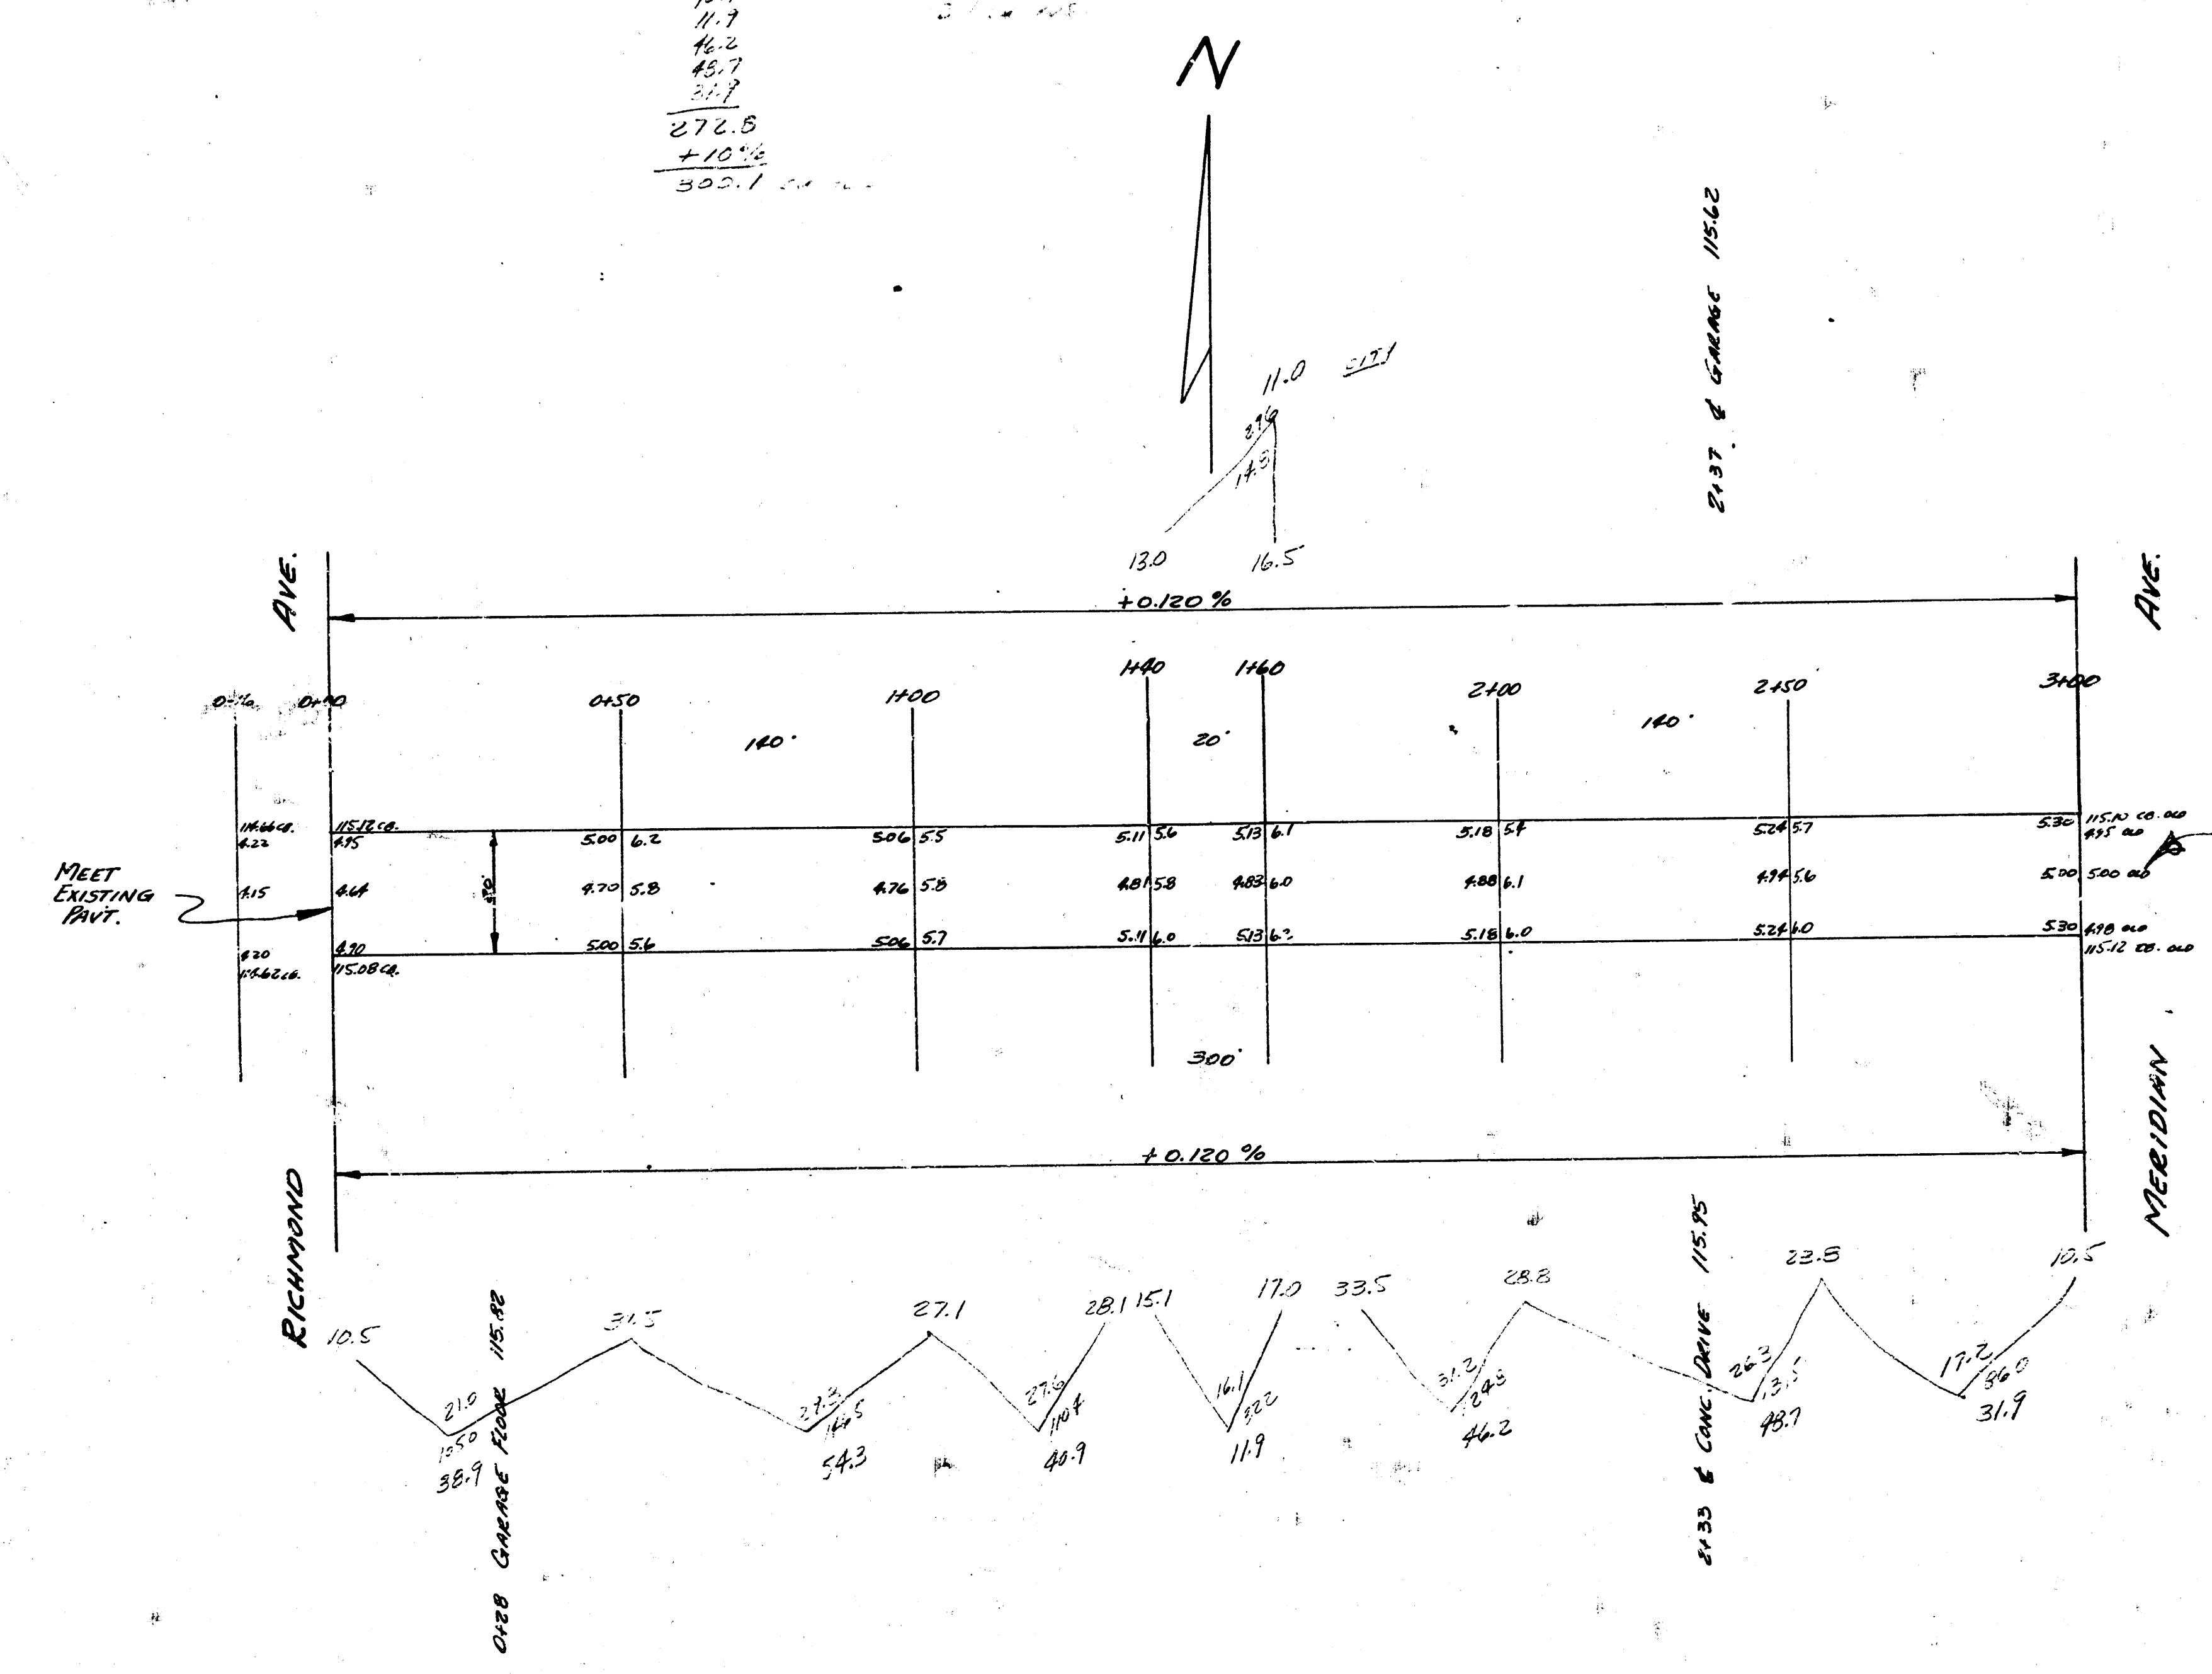

NOTE
REMOVE & REGRADE RETURN
TO NEW GRADES AT STA. 3+00.

ALLEY N. OF DOUGLAS
E.L. RICHMOND TO W.L. MERIDIAN
20' CONC.
CITY OF WICHITA, KANSAS
L.K. WHITE CITY ENGINEER
4-22-49 PROJ. C-17-54