


BL 5A
PT

B.M. 11560 S.W. COR. CONC. PAVCH #3204 GRANDVIEW TERRACE
NOTE: STATIONING IS ON N. HIGH EDGE

B.M. 11560 S.W. COR. CONC. PAVCH #3204 GRANDVIEW TERRACE
B.M. 14028 N.W. COR. PAVCH #1724 S. CLIFTON
B.M. 13182 W. 1/2 IN. MURKIN FARM P.O. N.W. COR. CLIFTON & COUNTRYSIDE
NOTE: STATIONING ON N. HIGH EDGE

Prop	Cut
74.6	6.7
73.9	+10.70
73.1	
73.7	
73.3	
75.3	
7.8	
8.9	
12.1	
30.8	
32.8	
33.7	
34.6	
27.9	
24.3	
23.1	
365.8	
+10.70	
402.4 cu yds	

TOTAL	
1.52	0.14
402.4	29 cu yds
392.6	
766.0 cu yds	

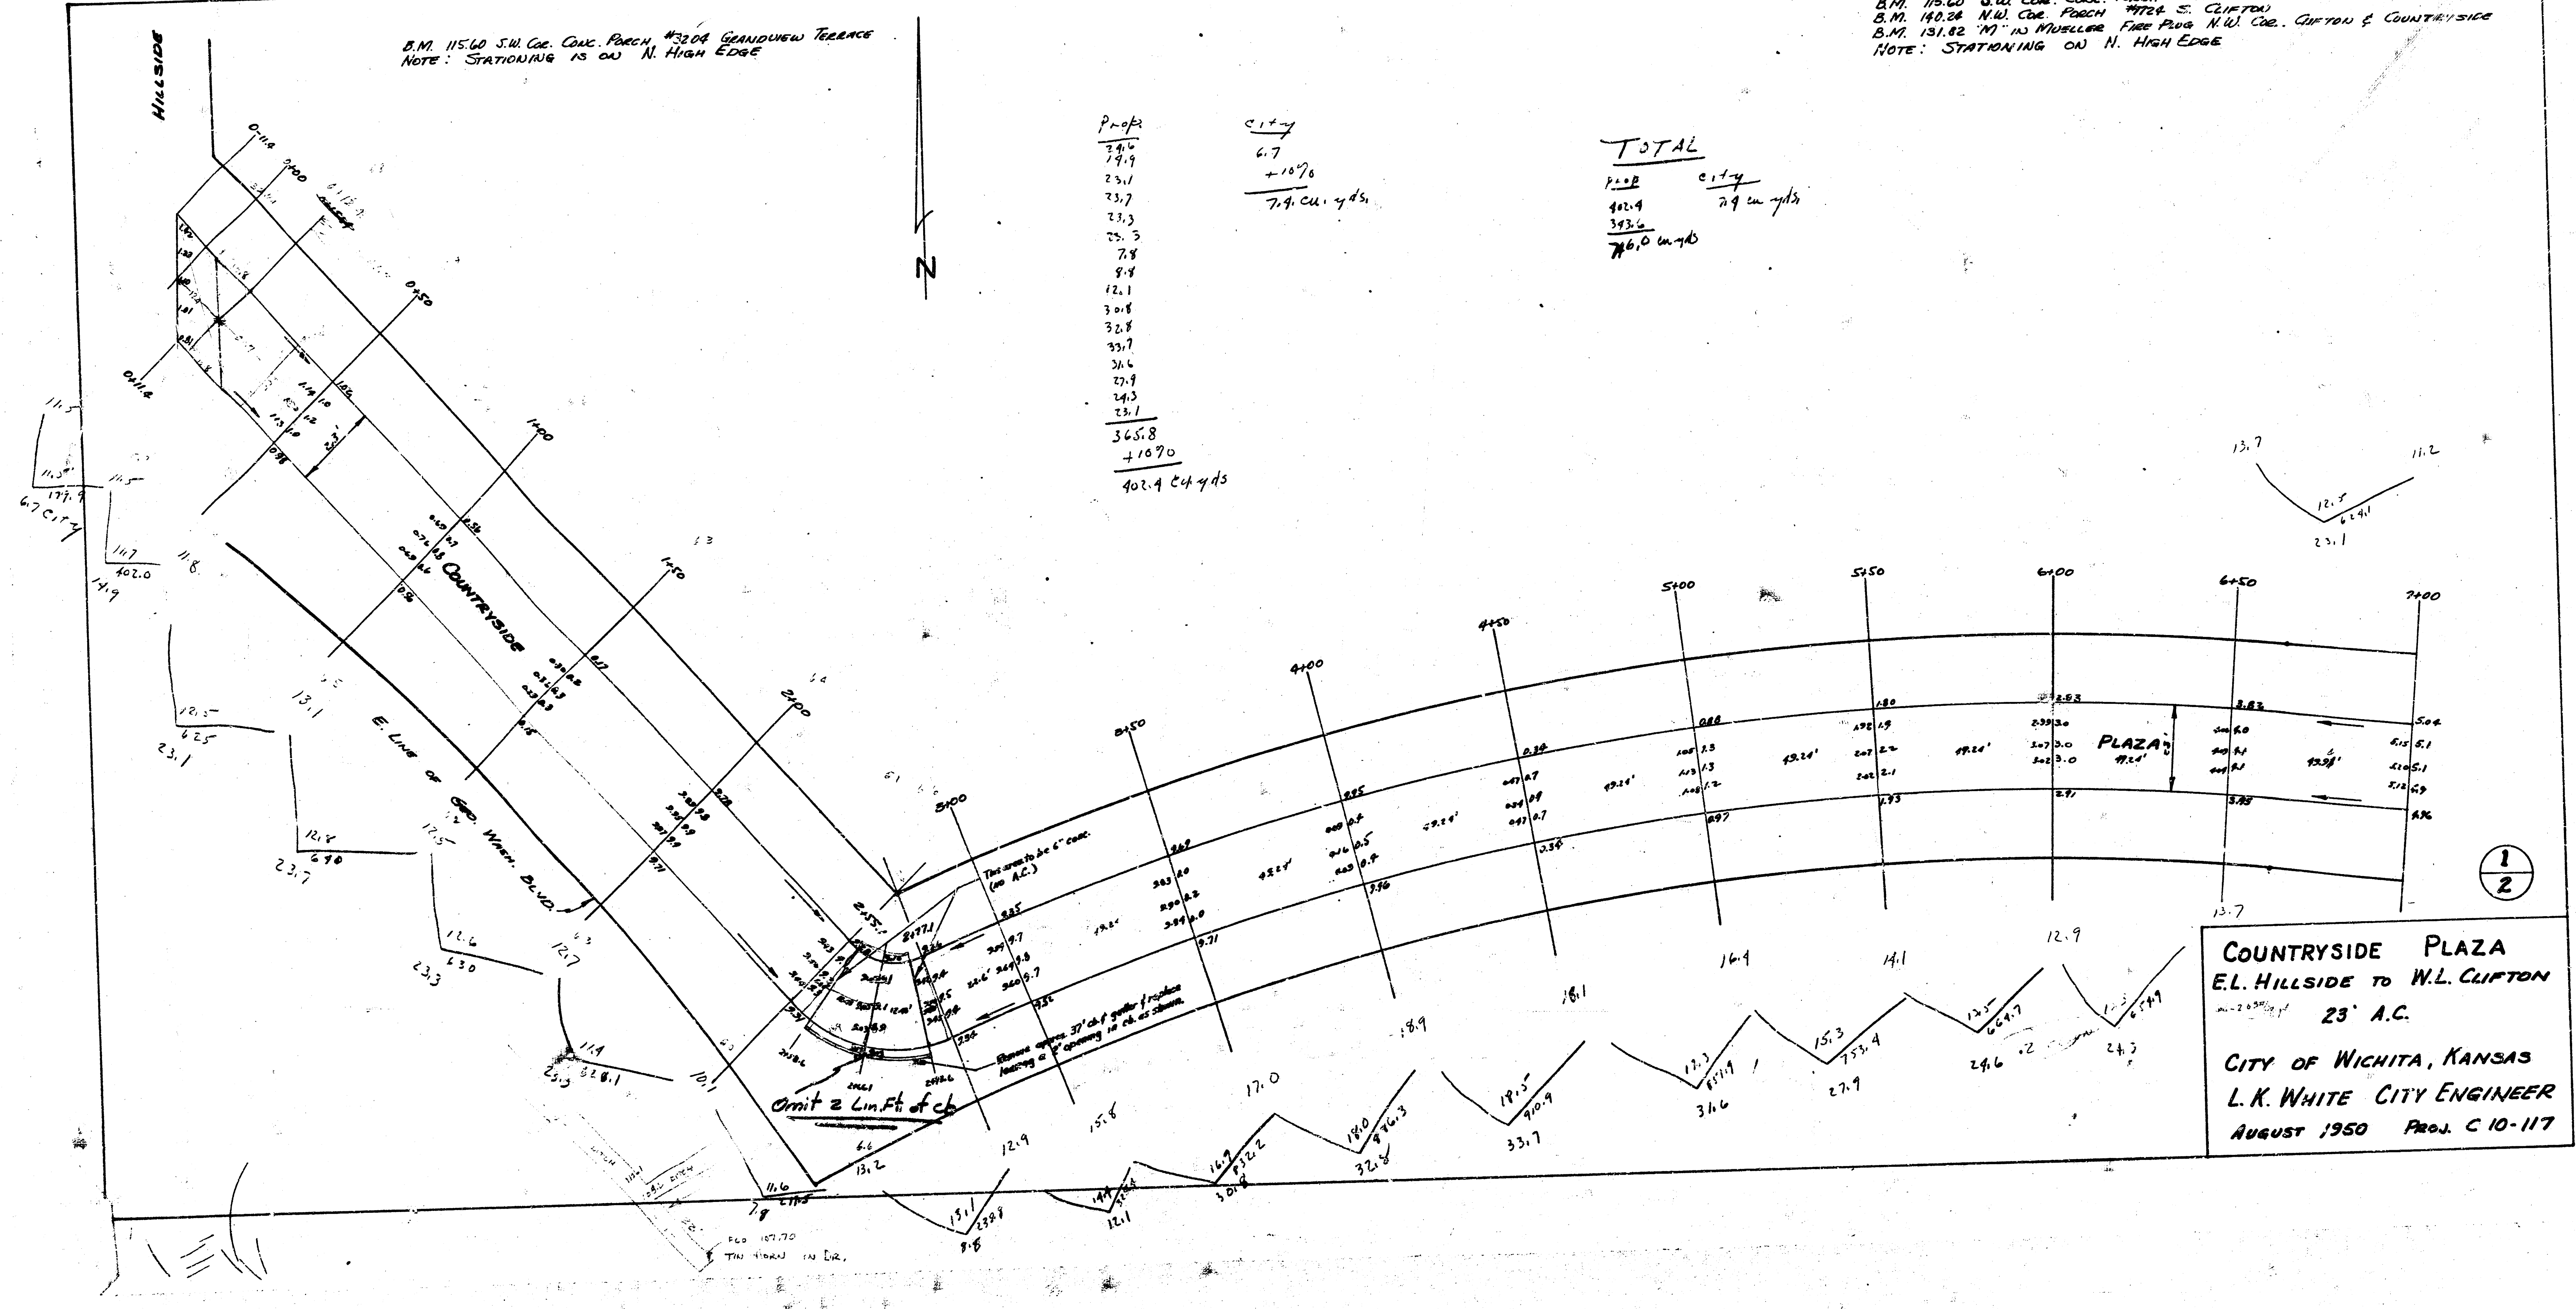


Bk 54
J.T.

B.M. 14224 N.H. Co. Bench *1722 So. CLIFTON
B.M. 13182 "M" in Mueller Fire Pond N.H. Co. CLIFTON & COUNTRYSIDE
NOTE: STATIONING ON N. HIGH EDGE.

PROP. City
21.0
21.0
71.6
25.3
27.1
26.8
25.8
14.5
20.8
23.7
24.8
25.9
31.9
312.9
+1270
3436 cu yds

0.21/1.1/3
3/3

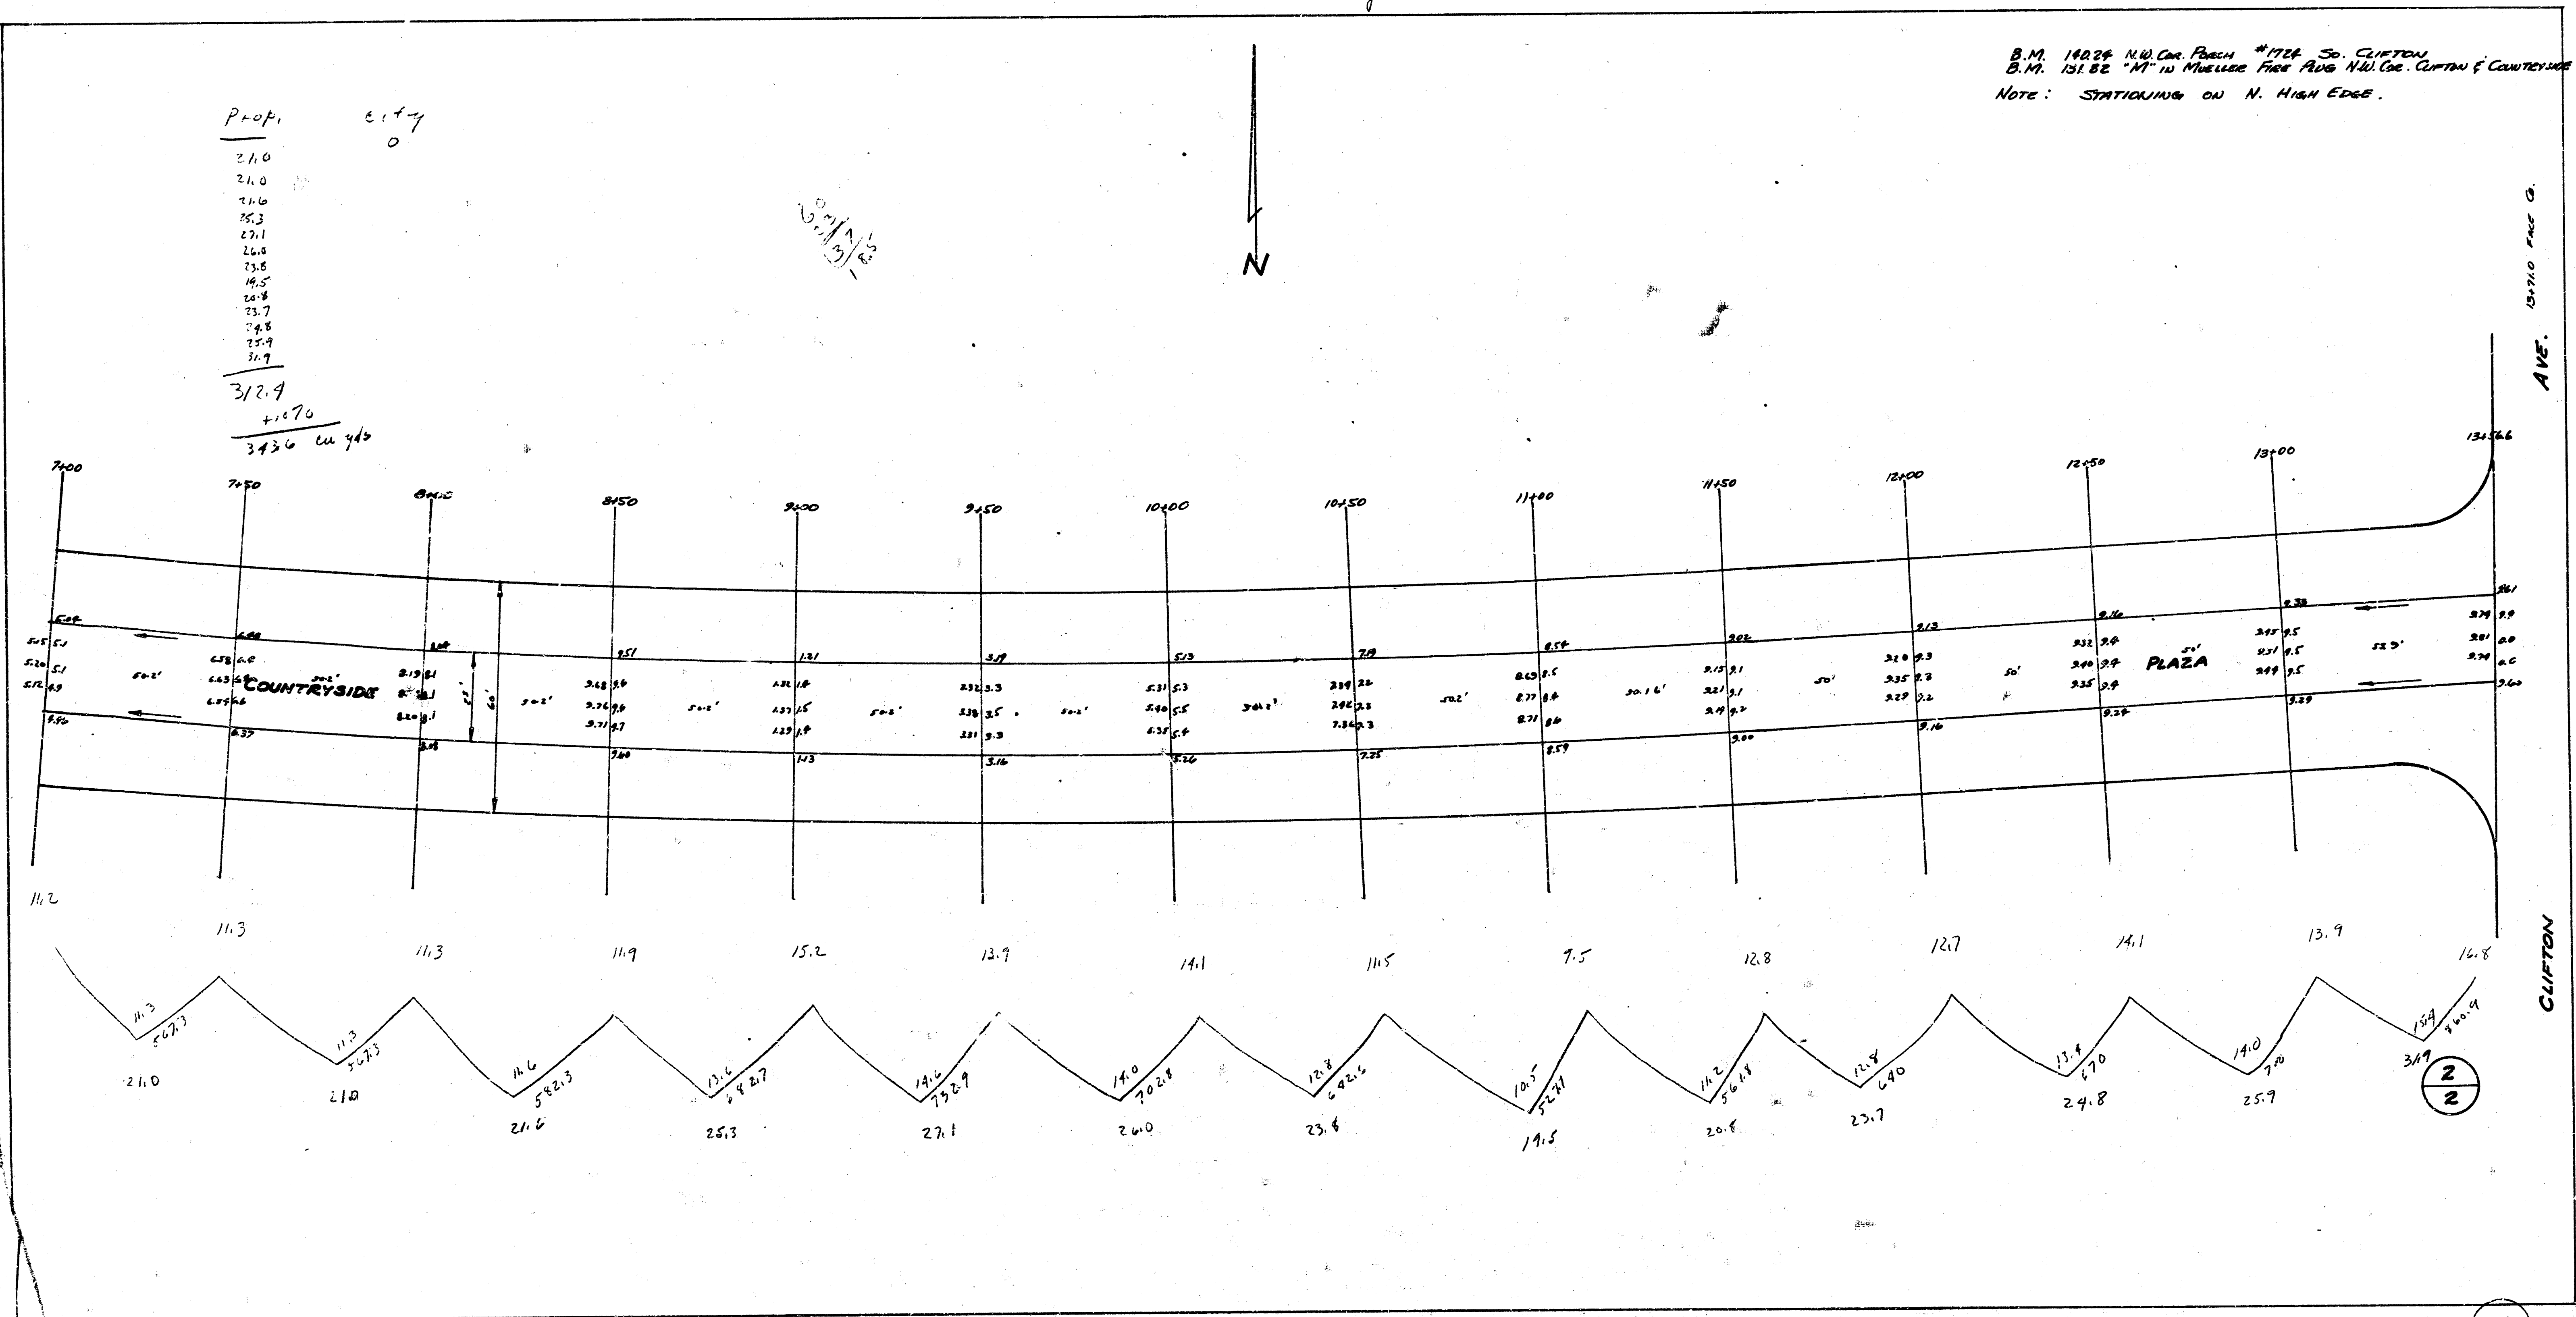

4 2 5 11