
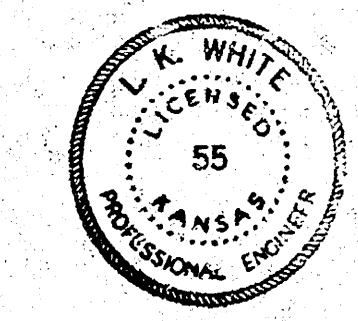


Totale

CITY
 53.5
 27.4

 161.1
 40% 14.1
 147.2
 64YDS
 ETC..

154.1
 211.5
 207.6
 225.7
 250.5
 350.0
 350.1
 21.17
 12.5
 13.7
 100.5
 129.7
 135.5
 181.1
 170.0
 170.7
 175.2
 170.0
 175.2
 3310.46
 3310.46
 33.9
 -11.52
 365.7
 64YDS
 ETC..

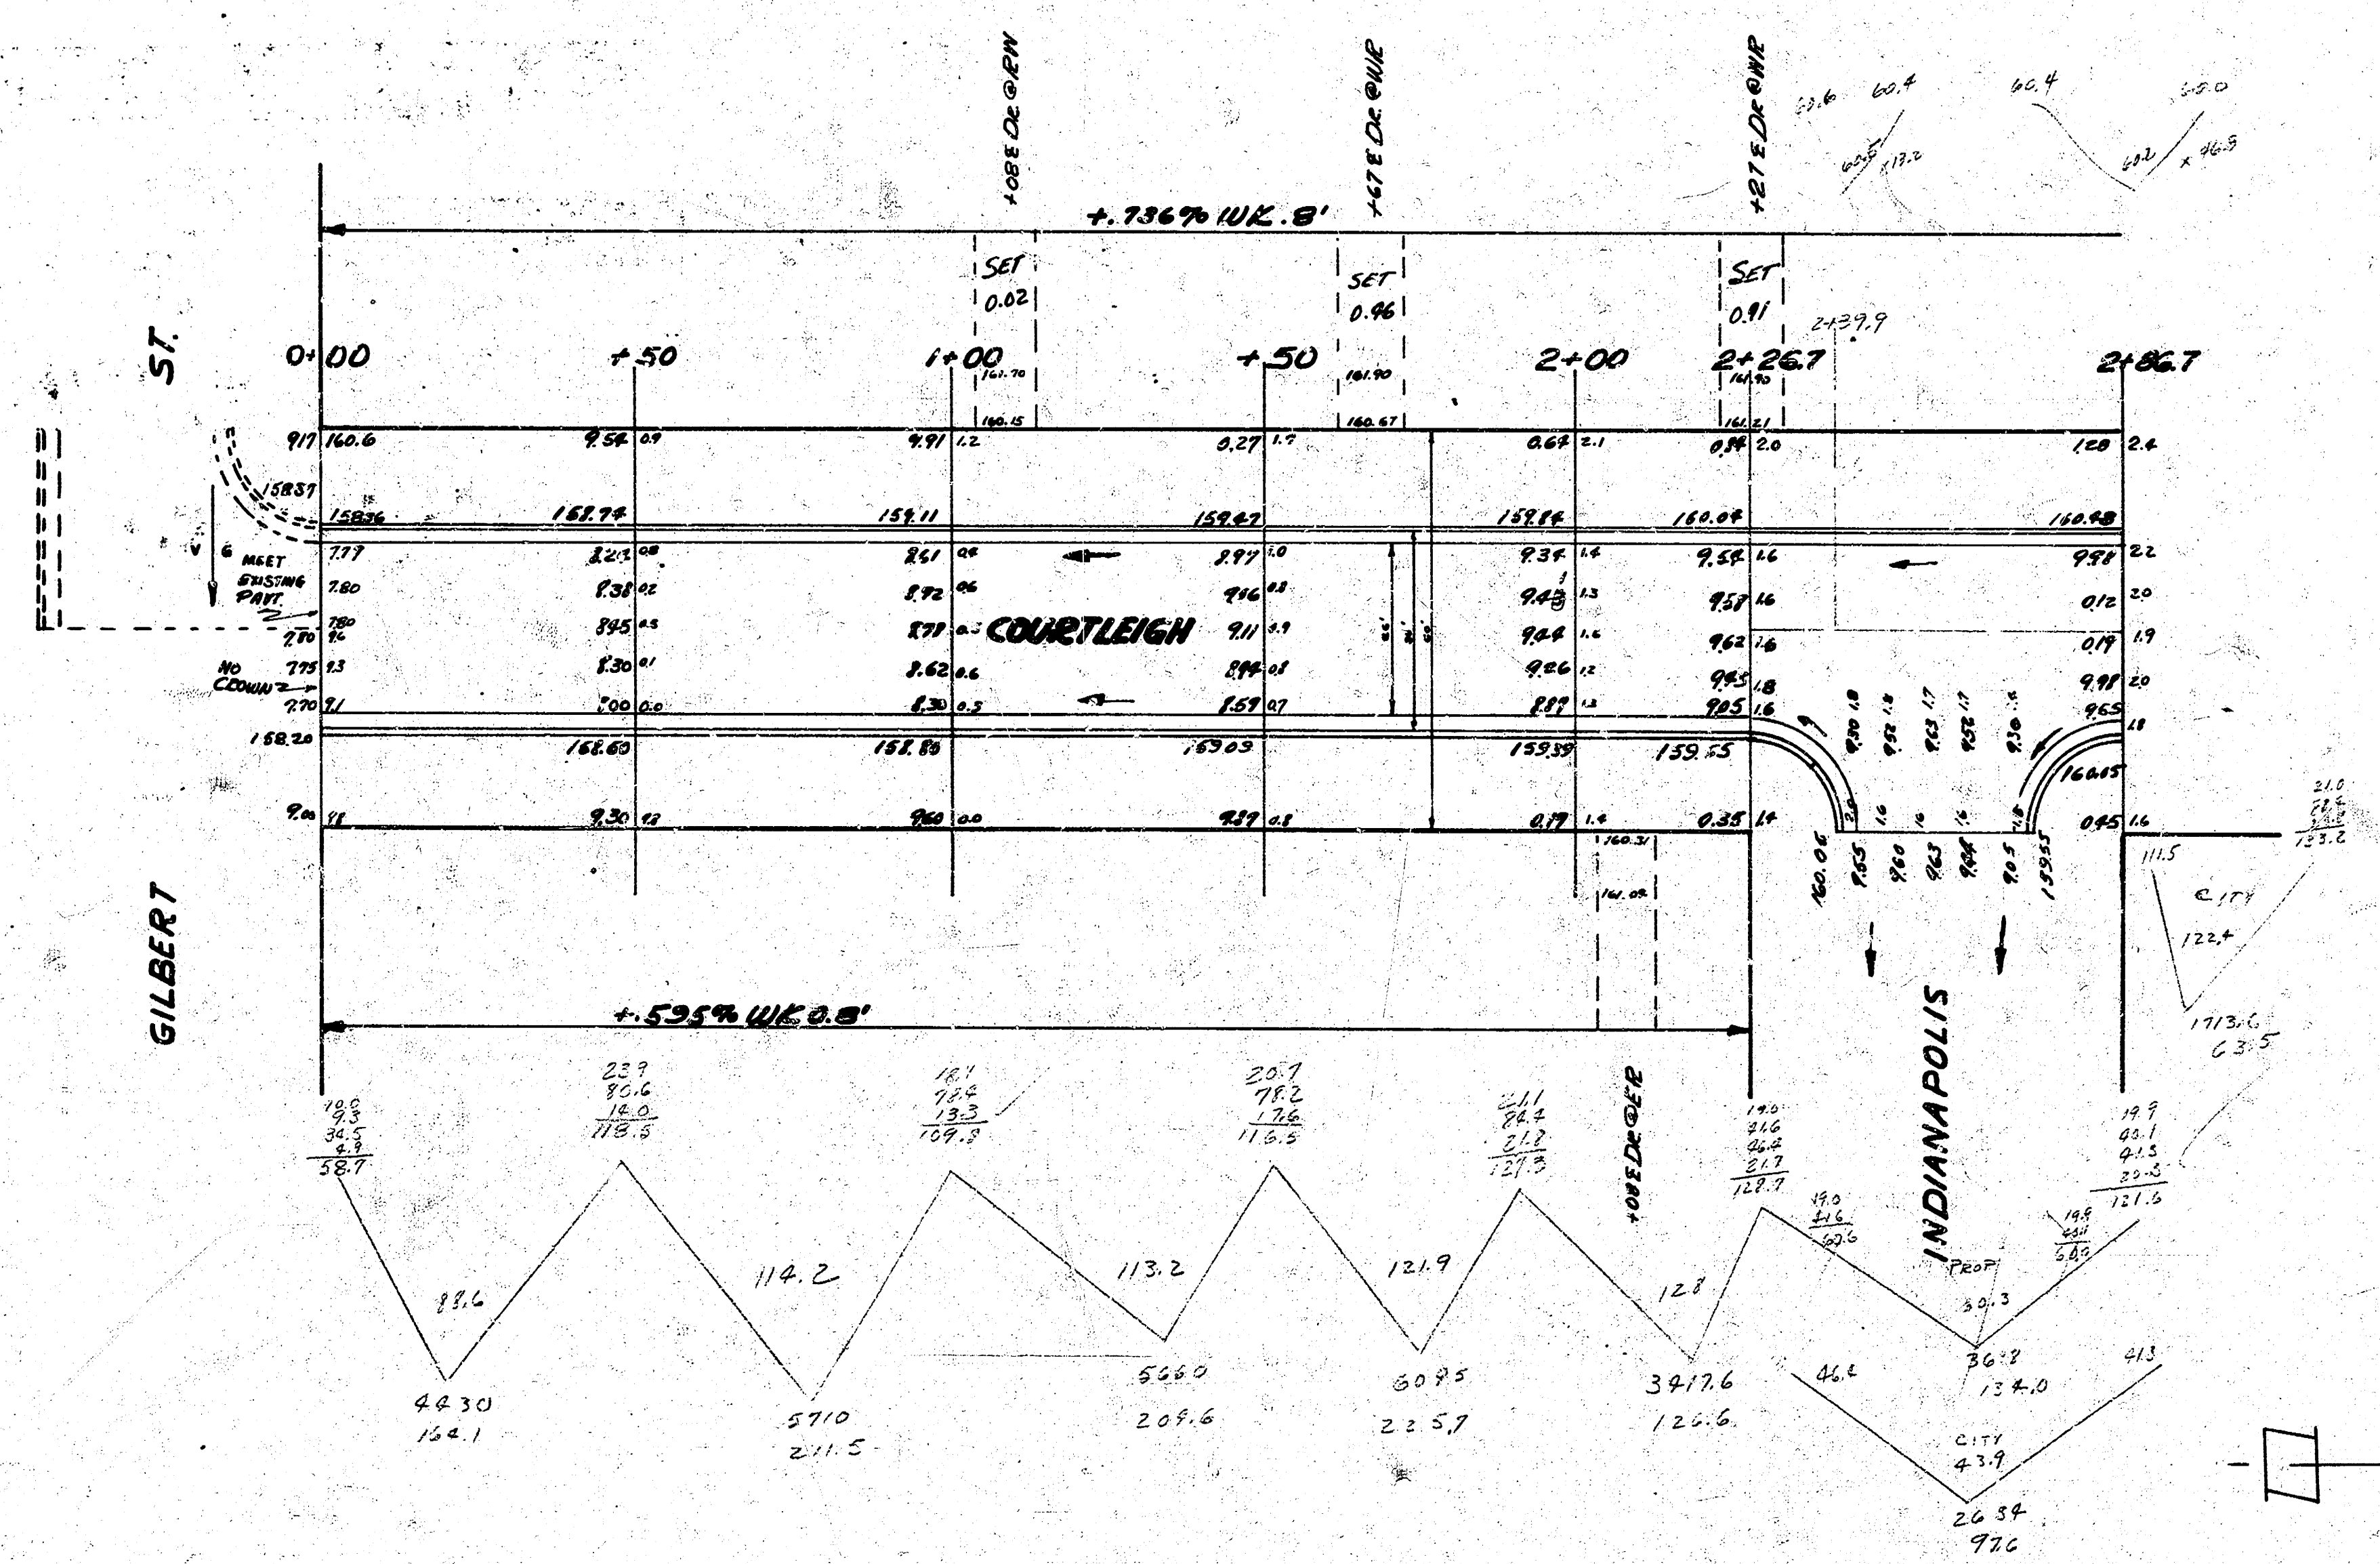

SCALE 1" = 20'

COURTLEIGH DR.
SL ORME TO NL GILBERT
26-2-30 AC.
CITY OF WICHITA
L. WHITE CITY ENGINEER
JAN 1952 PROJ. NO. C11-239

