


BM 165.83 RAILROAD SPIKE IN POWER POLE N. SIDE OF KELLOGG ST. 20' W. OF E. COURTLEIGH DR.
NOTE: MEASUREMENTS ON 9' OFFSET FROM E.P.L.



217.4
0
1595.8
1595.8 cu yds.

Grand Total
R.O.D.
1595.8
166.6
144.514
4009.8
36 yds.

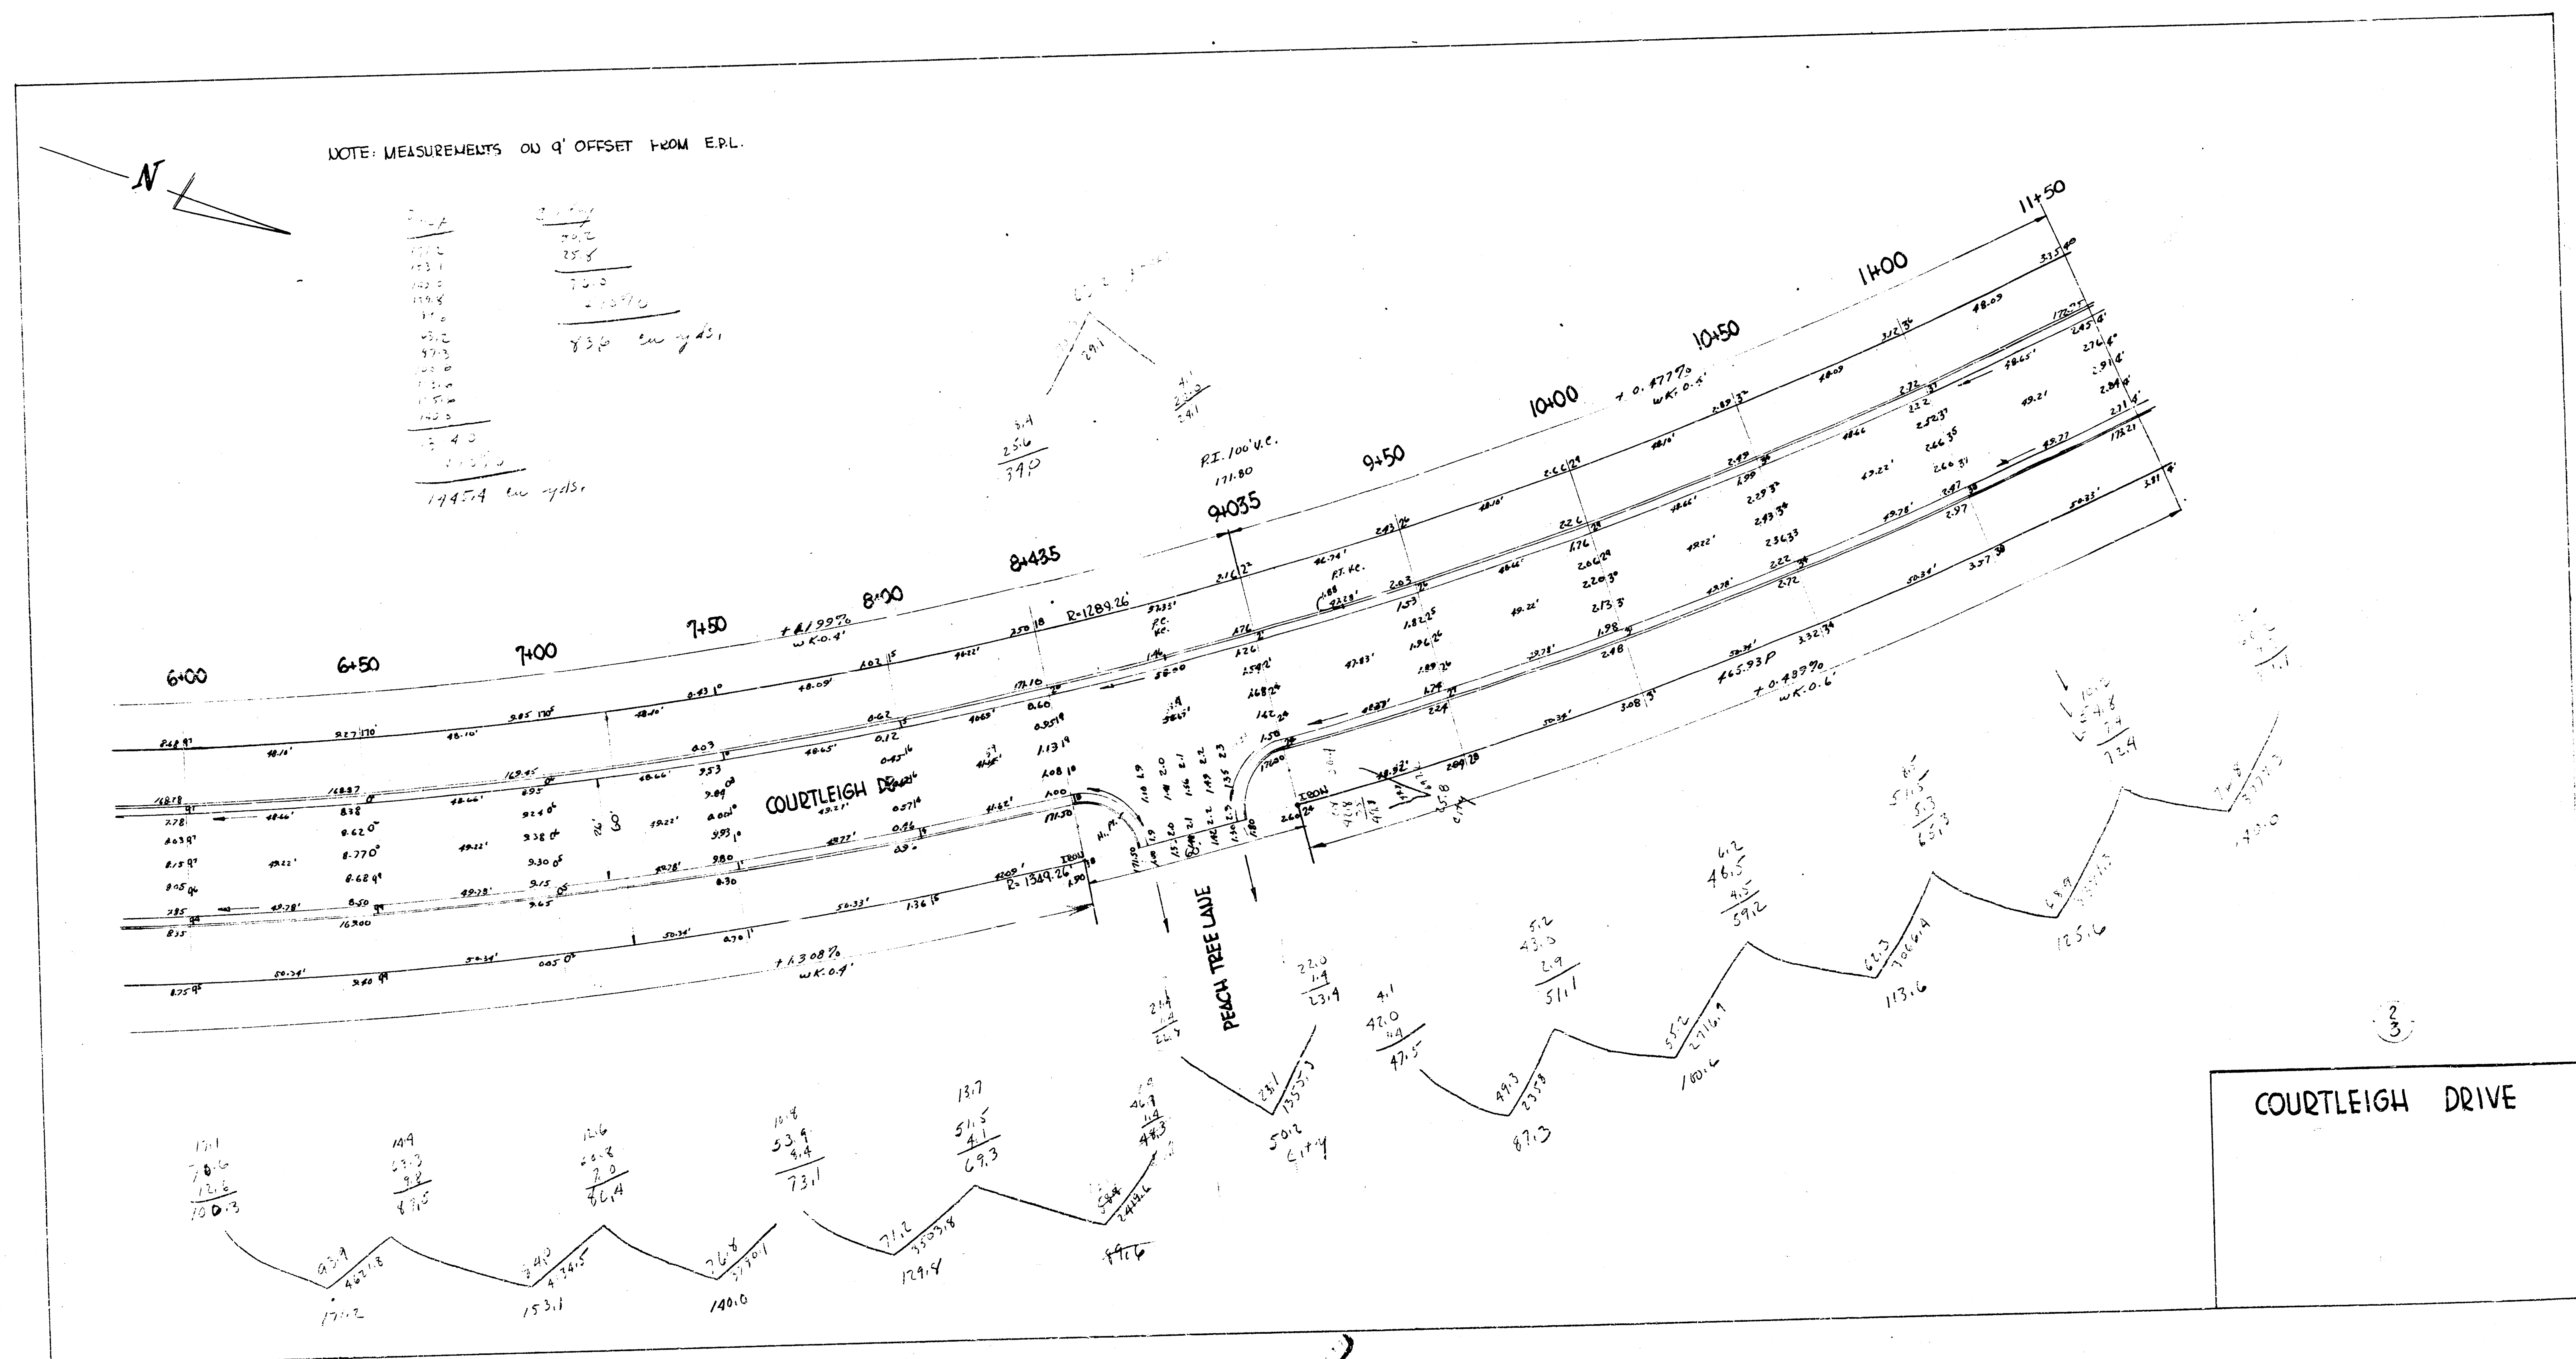

BM 17491 2' N ETCME UL RIDGECREST E.CB. COURTLEIGH DR
NOTE: MEASUREMENTS ON Q' OFFSET FROM E.P.L.

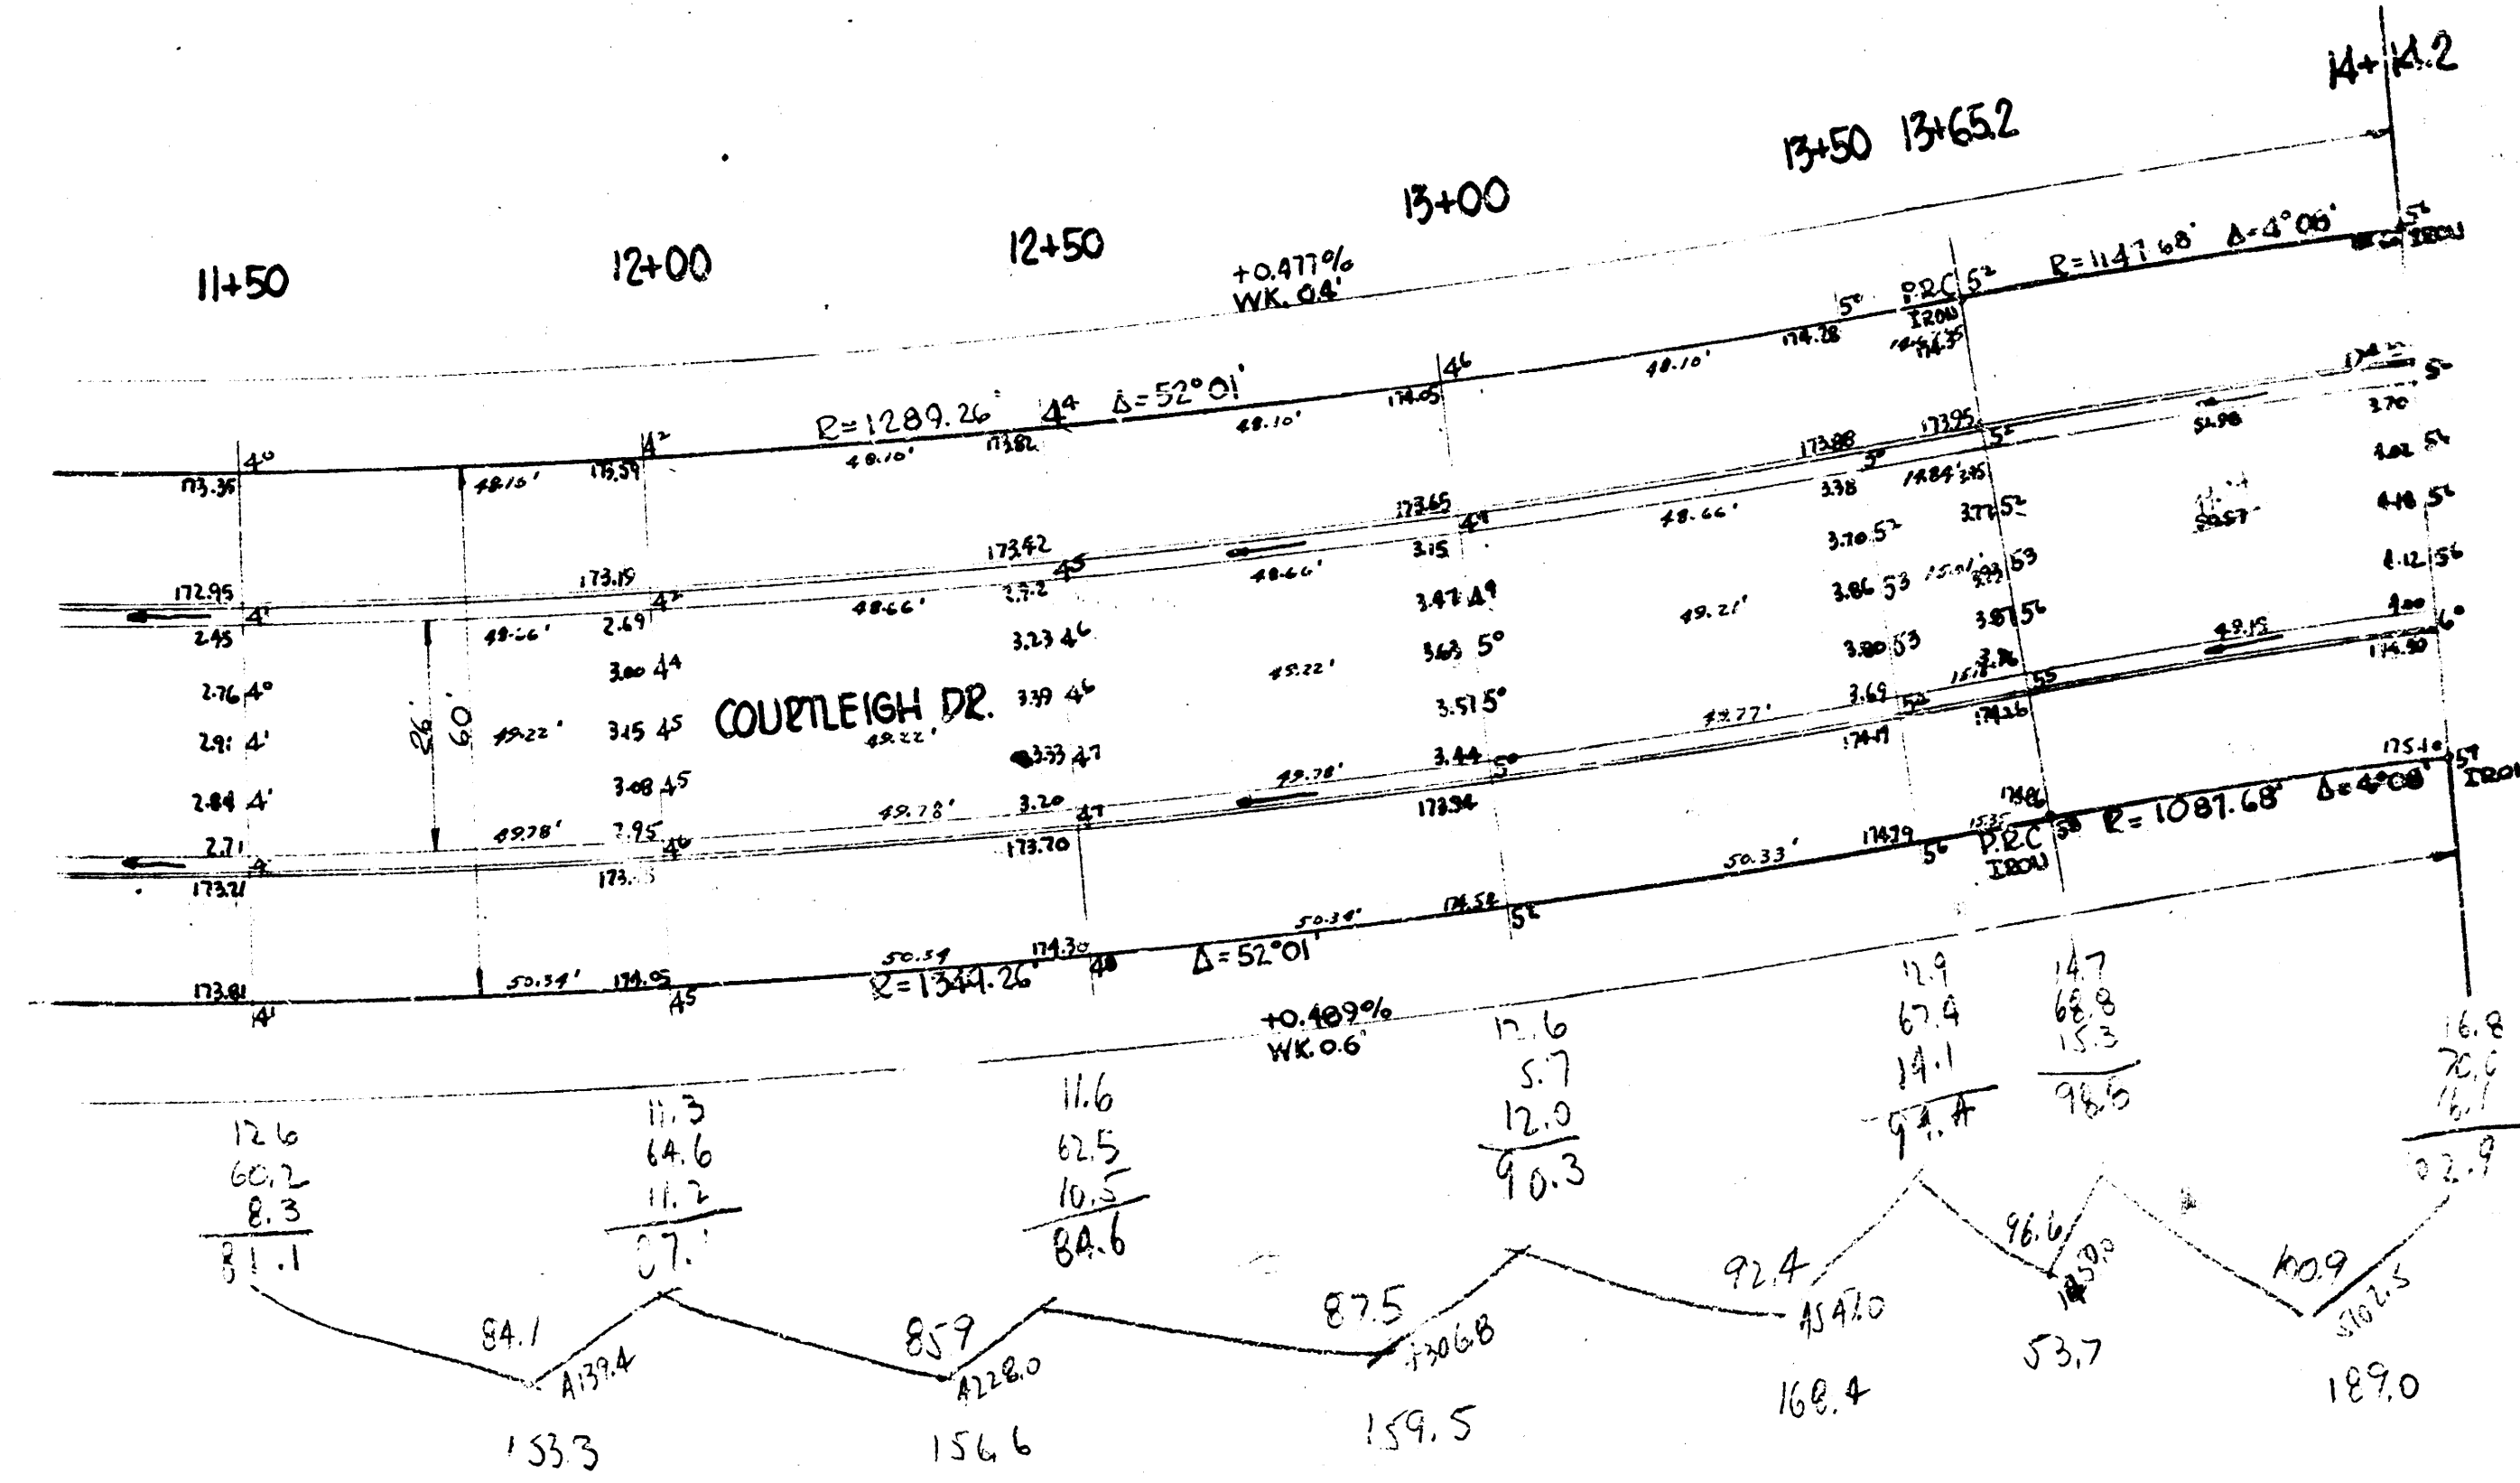

COURTLEIGH DRIVE