


PROPERTY
 237.3
 177.3
 12.4
 25.9
 13.4
 24.1
 23.1
 143.9
 140.8
 38.0
 67.4
 46.2
 1094.7
 +10.90
 1204.2 cu. YDS.



R.M. 145th NW Cor. N. Highway of One. Chet Douglas & Brookside Parkway
 Note: Stationing is on E.

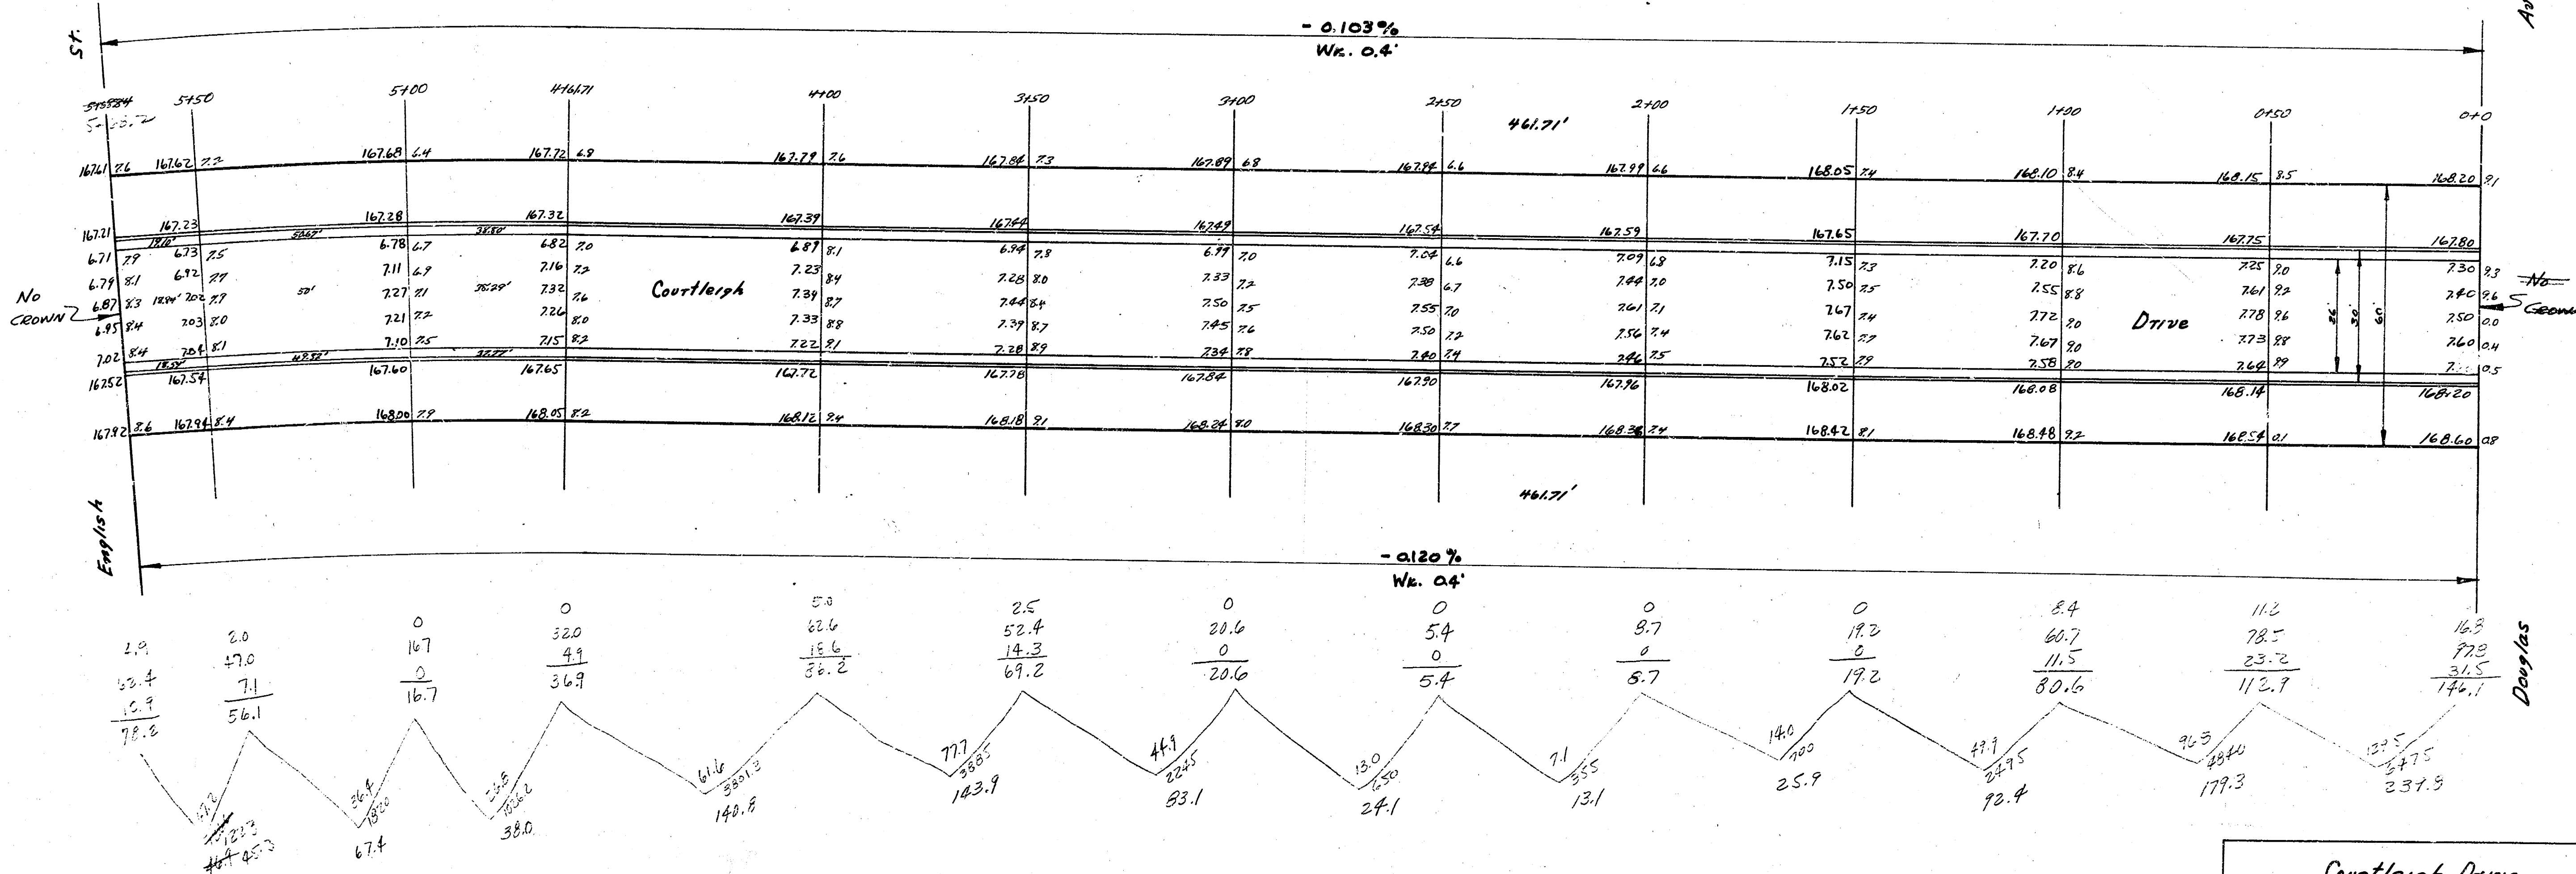

Courtleigh Drive
 NL English — SL Douglas
 26'-2'-30' A.C.
 City of Wichita, Kansas
 L.K. White City Engineer
 May 1949 Project C17-29