


B.M. 188487 R.R. Spike S.S. H.L.P. N.S. Cresthill 150' W. of W.L. Brookfield

Stationing on &

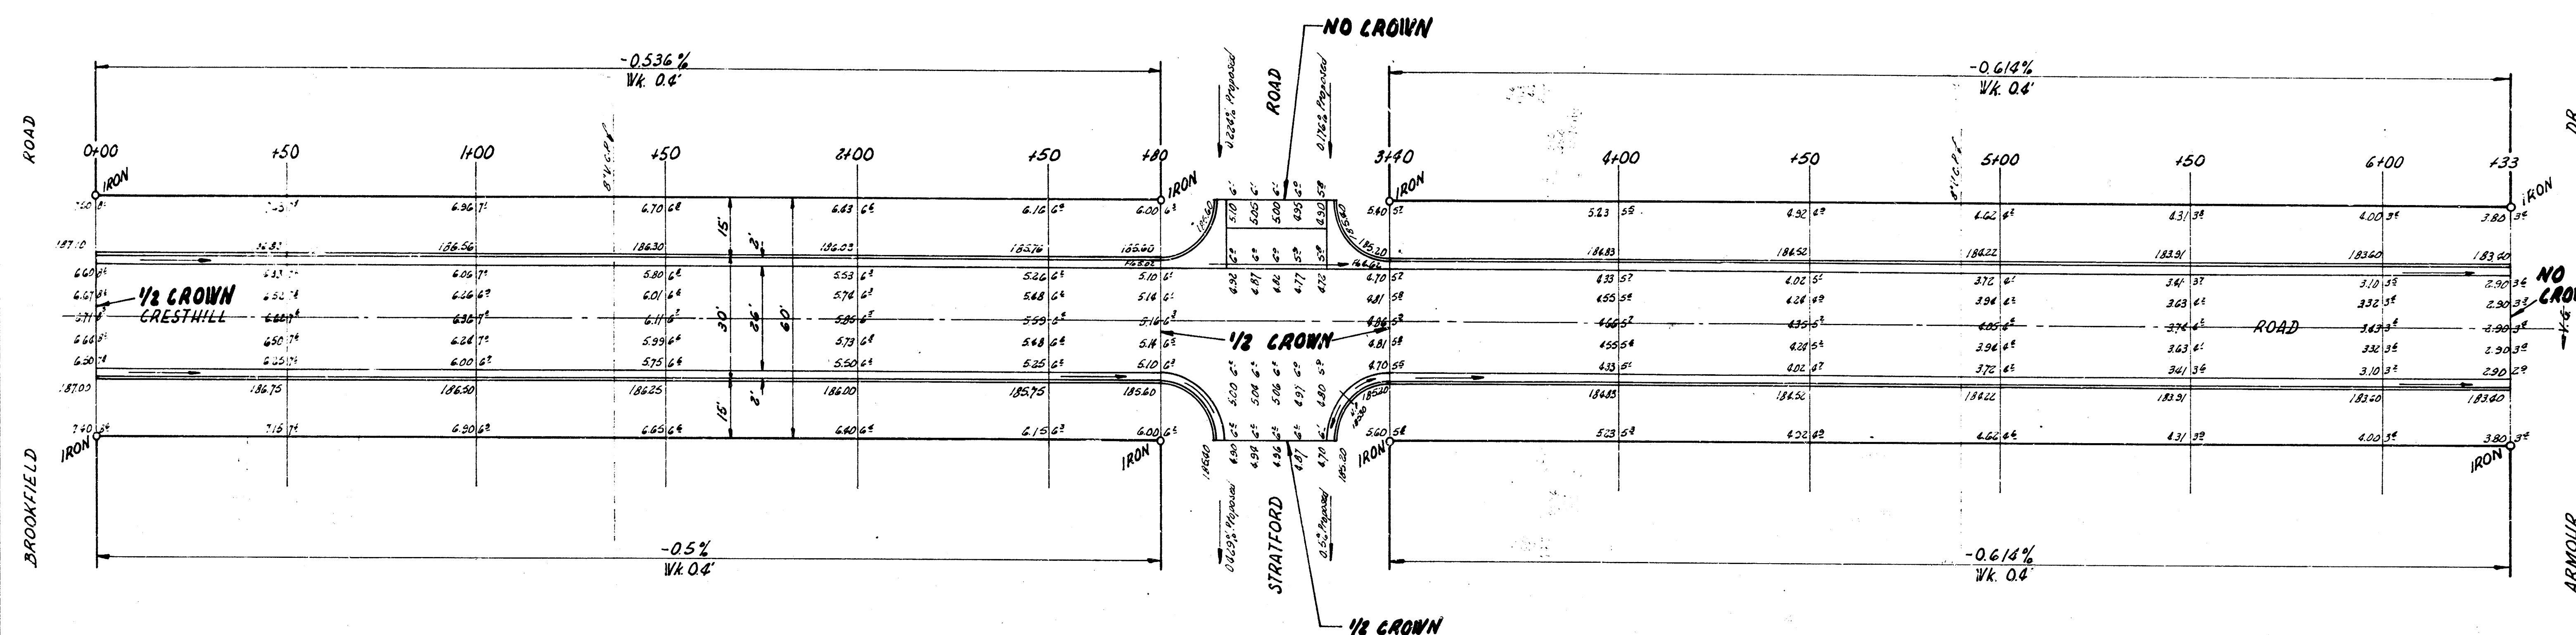

CRESTHILL ROAD
E.L. BROOKFIELD - W.L. ARMOUR
26'-2" - 30' A.C.
CITY OF WICHITA, KANS.
B.E. SMITH CITY ENGINEER
AUG 1956 PROJ C14-310