



B.M. 201.04 "X" ON E. CR. CRESTWAY 6' S. OF S.L. 9TH ST.

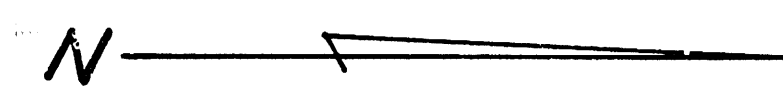

GRAND TOTAL
 Prop. CITY
 270.6
 258.7
 268.0
 272.1
 1025.4 41.405.

B.M. 195.13 S.W. COR. CONC. PAVEN. HO. N.E. COR. 10TH & CRESTWAY
 270.6
 258.7
 268.0
 272.1
 1025.4 41.405.

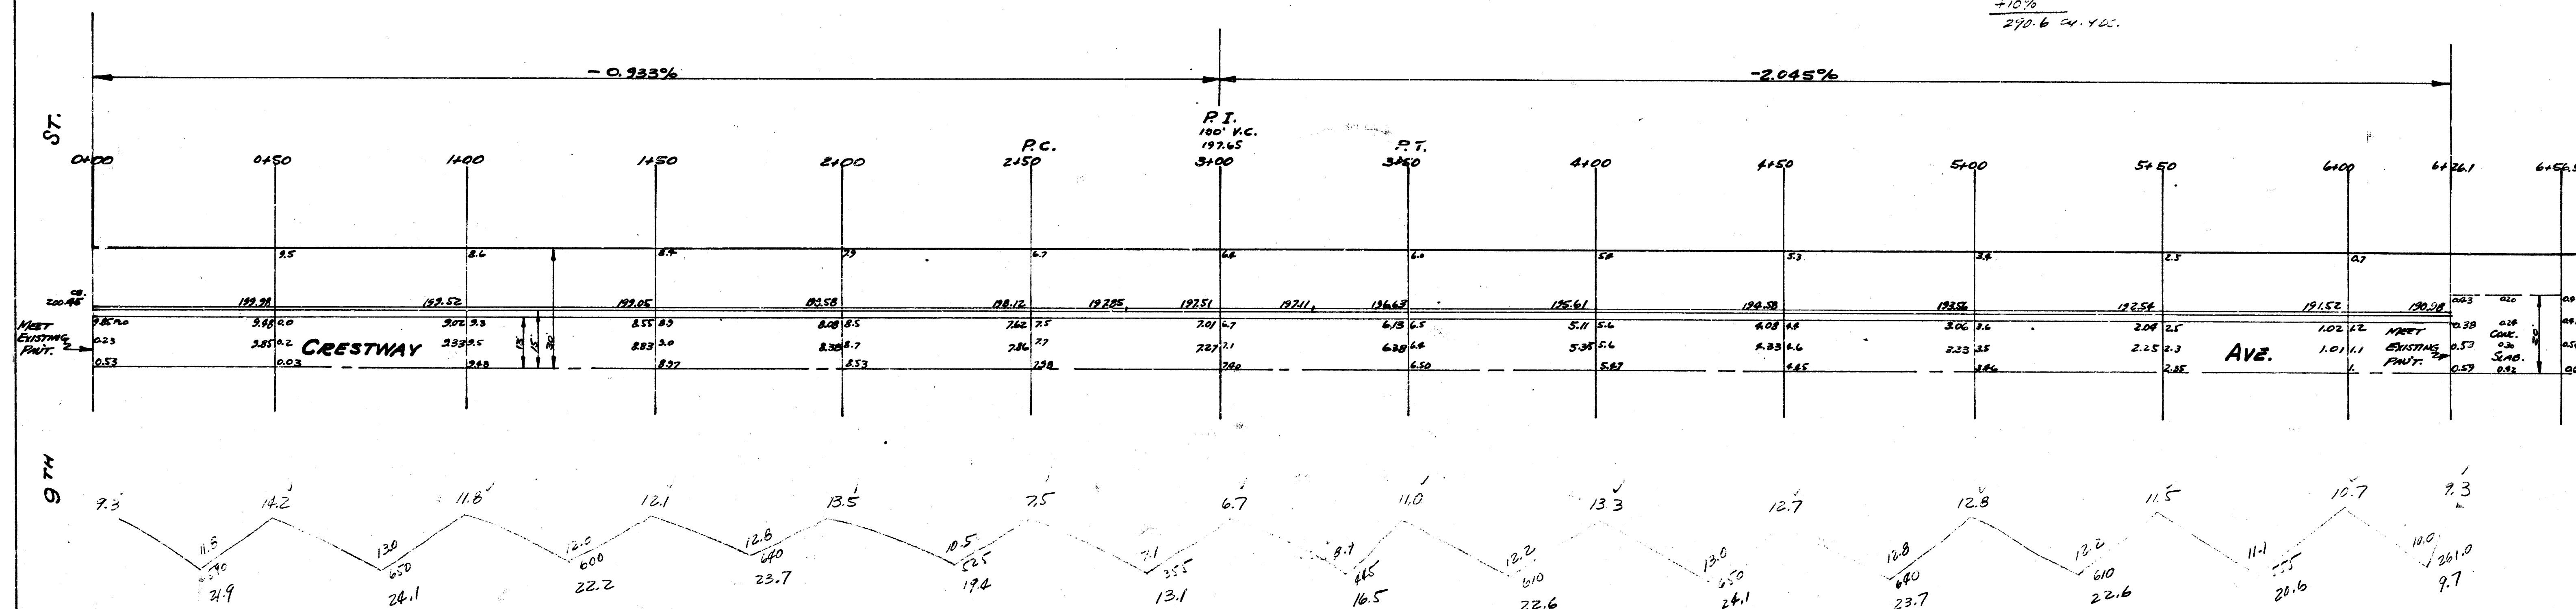


1/4




CRESTWAY AVE. W 1/2
 N.L. 9TH TO S.L. 13TH
 13-2-15 A.C.
 CITY OF WICHITA, KANSAS
 L. K. WHITE CITY ENGINEER
 SEPT. 1950 PROJ. C-10-159

B.M. 19513 S.W. Cor. Conc. Pkwy. Ho. N.E. Cor. 10th & Crestway

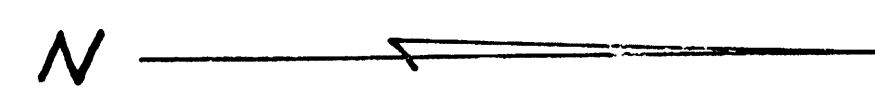

200' C+1
 15.1
 25.3
 27.0
 26.2
 25.4
 23.2
 18.1
 14.1
 14.6
 12.8
 12.2
 12.0
 11.1
 235.2
 +10.1/2
 250.7 CH. 703.

B.M. 19749 S.W. Cor. Conc. Wg. Front Ho. #1158 Crestway

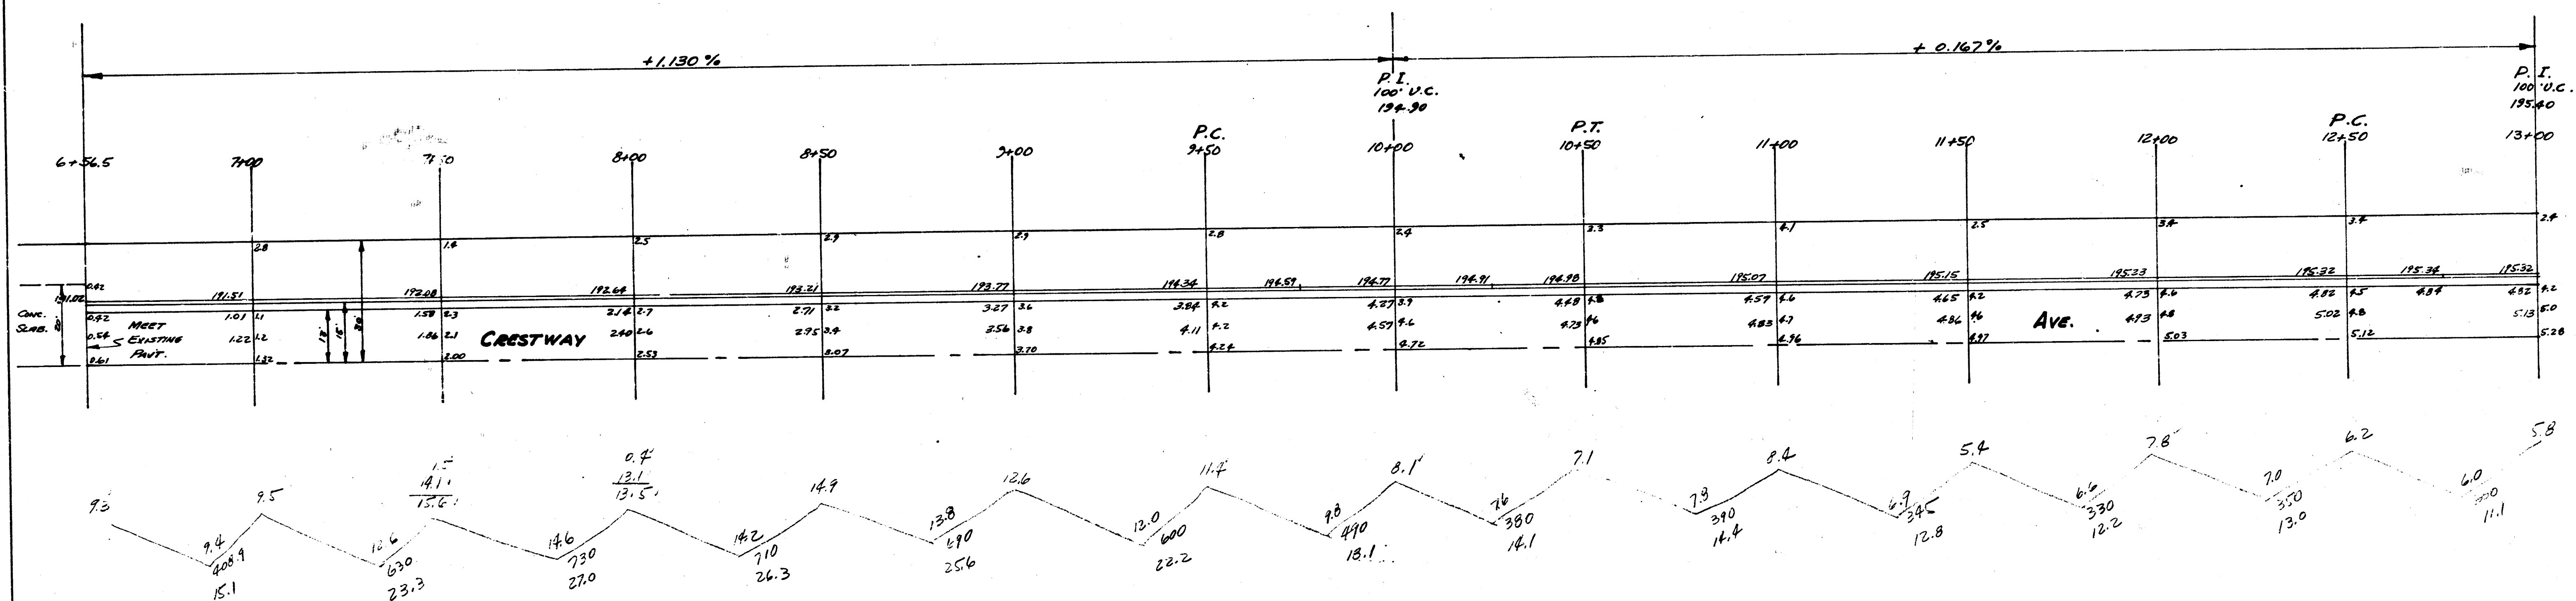


CRESTWAY AVE. W 1/2

2/4




B.M. 197.49 S.W. COR. CONC. HIL. FRONT No. 115B CRESTWAY

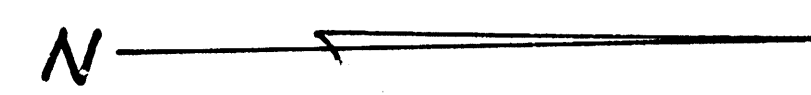


Exc. CITY
 13.1
 17.6
 21.3
 26.1
 3.5
 24.6
 18.5
 18.1
 2.6
 15.4
 15.7
 12.0
 12.8
 240.0
 +10.90
 249.0 cu yds.

B.M. 197.00 S.W. COR. CONC. PAREN HO. NE. COR. 12TH & CRESTWAY

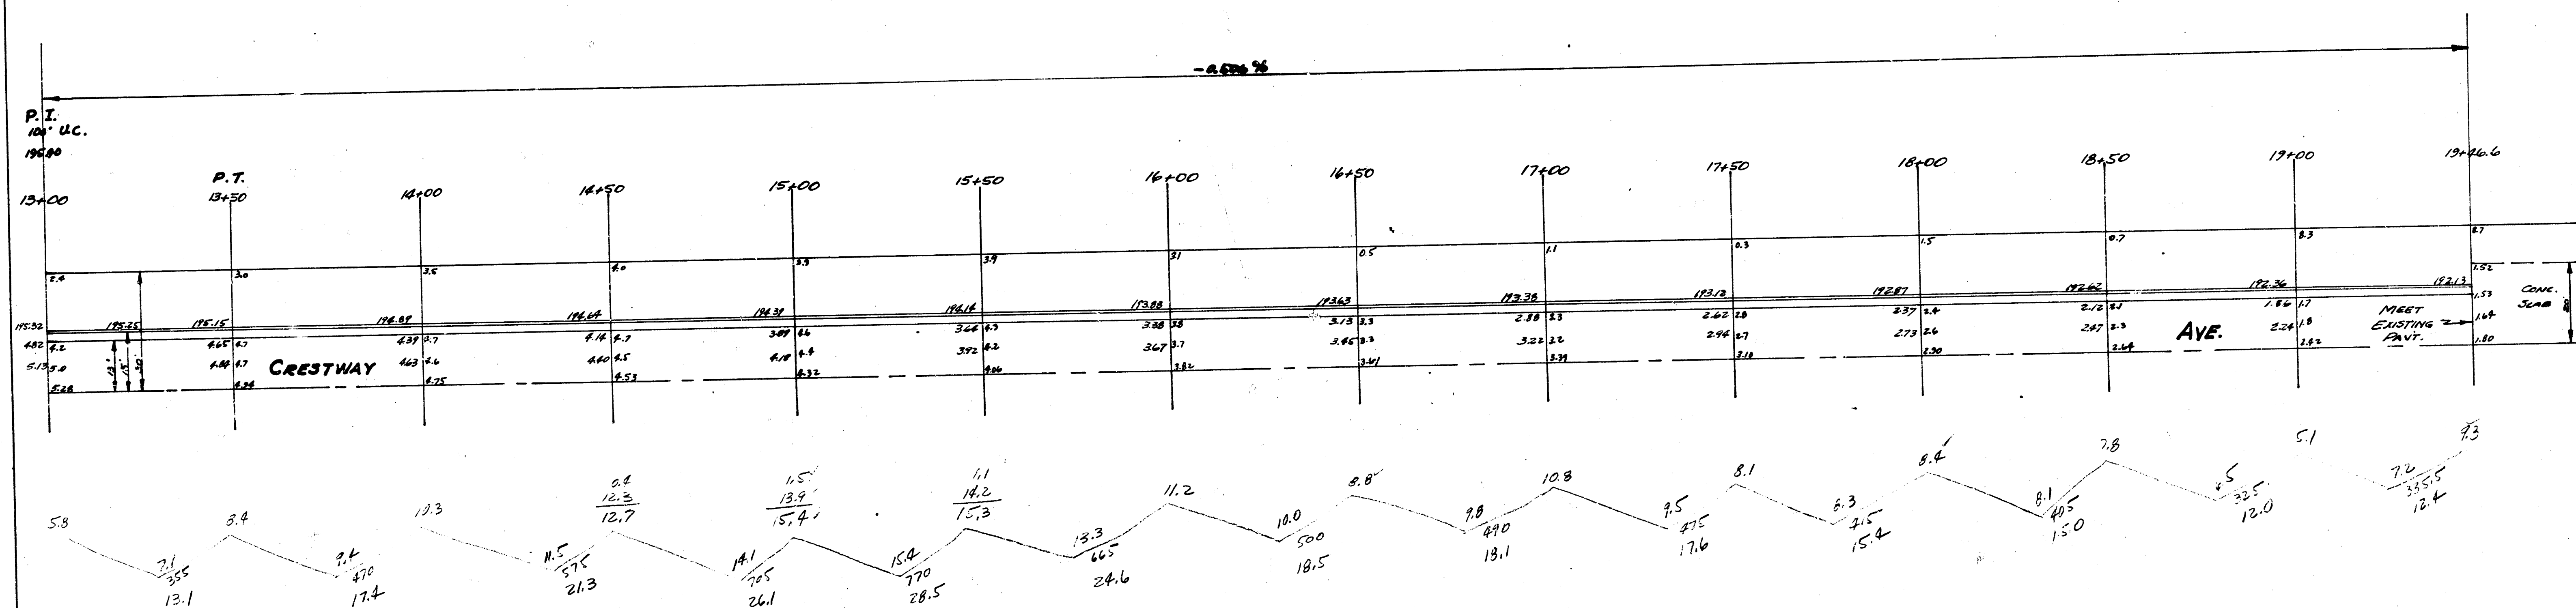


CRESTWAY AVE., W $\frac{1}{2}$

$\frac{3}{4}$

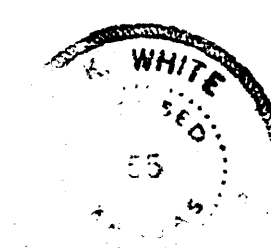


B.M. 197.08 S.W. Cor. CONC. PAVCH HO. NE. Cor. 12TH & CRESTWAY

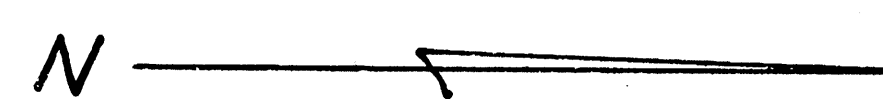


PROP. CITY
 71
 13.0
 12.4
 17.4
 15.6
 15.9
 17.0
 12.8
 15.6
 12.0
 17.2
 16.3
 192.8
 +10.0
 212.7 cu-yds.


B.M. 196.66 S.W. Cor. CONC. VIL. FRONT HO. S.E. Cor. 13TH & CRESTWAY

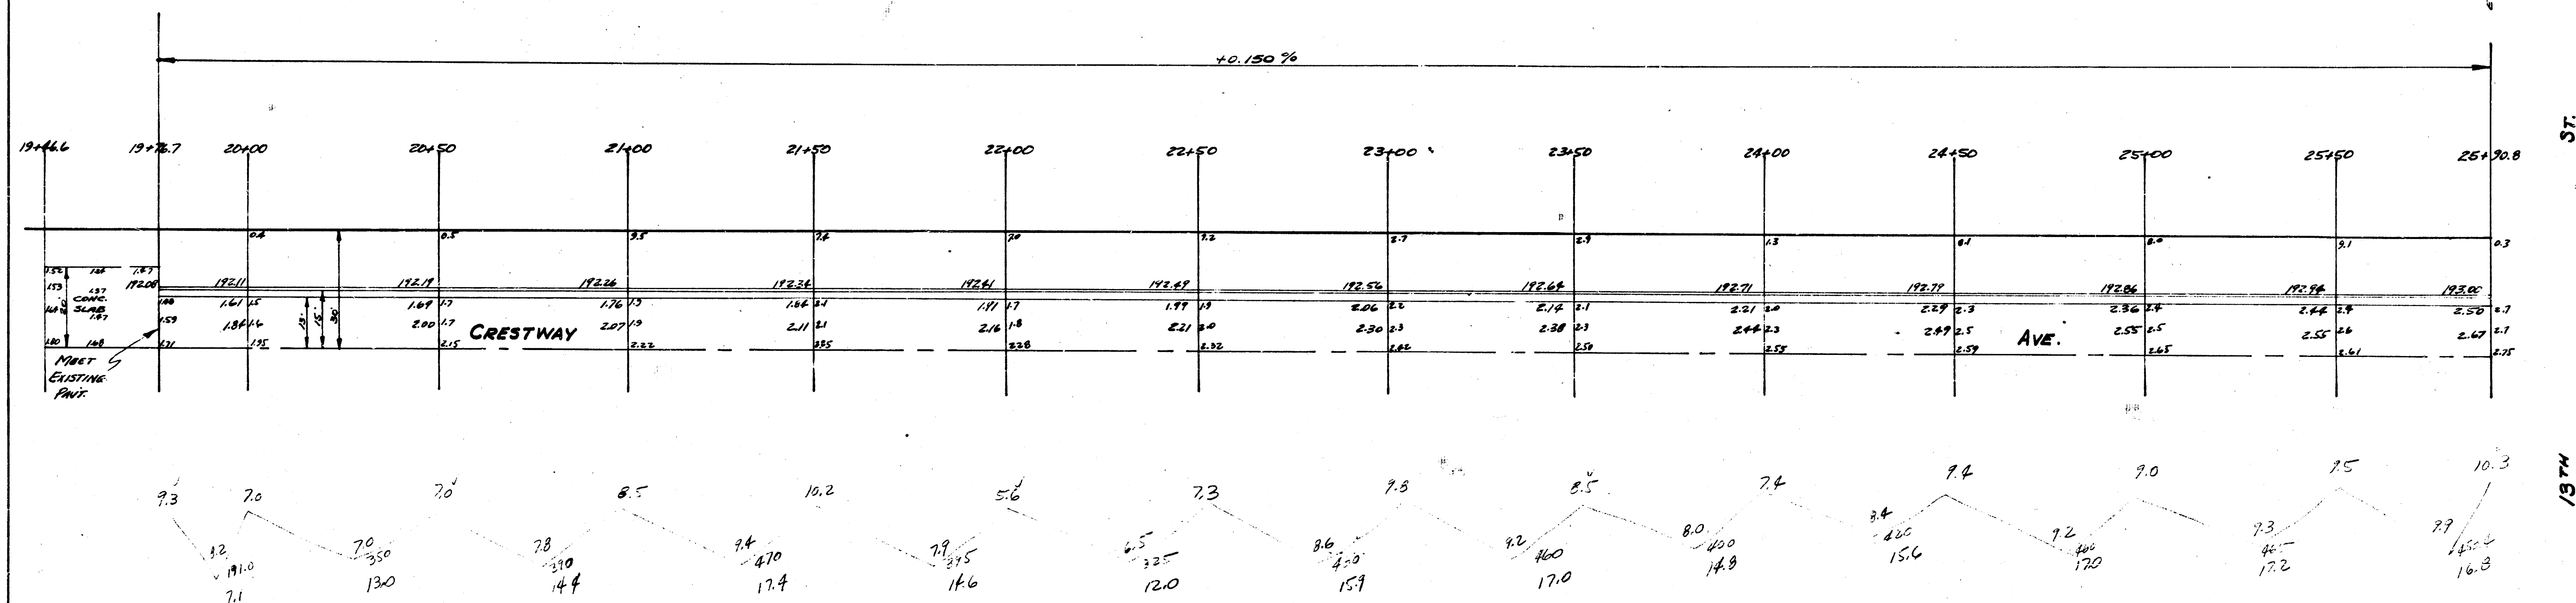



CRESTWAY AVE. W $\frac{1}{2}$

4
4

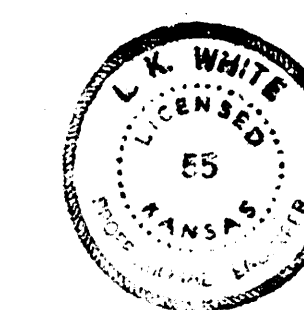

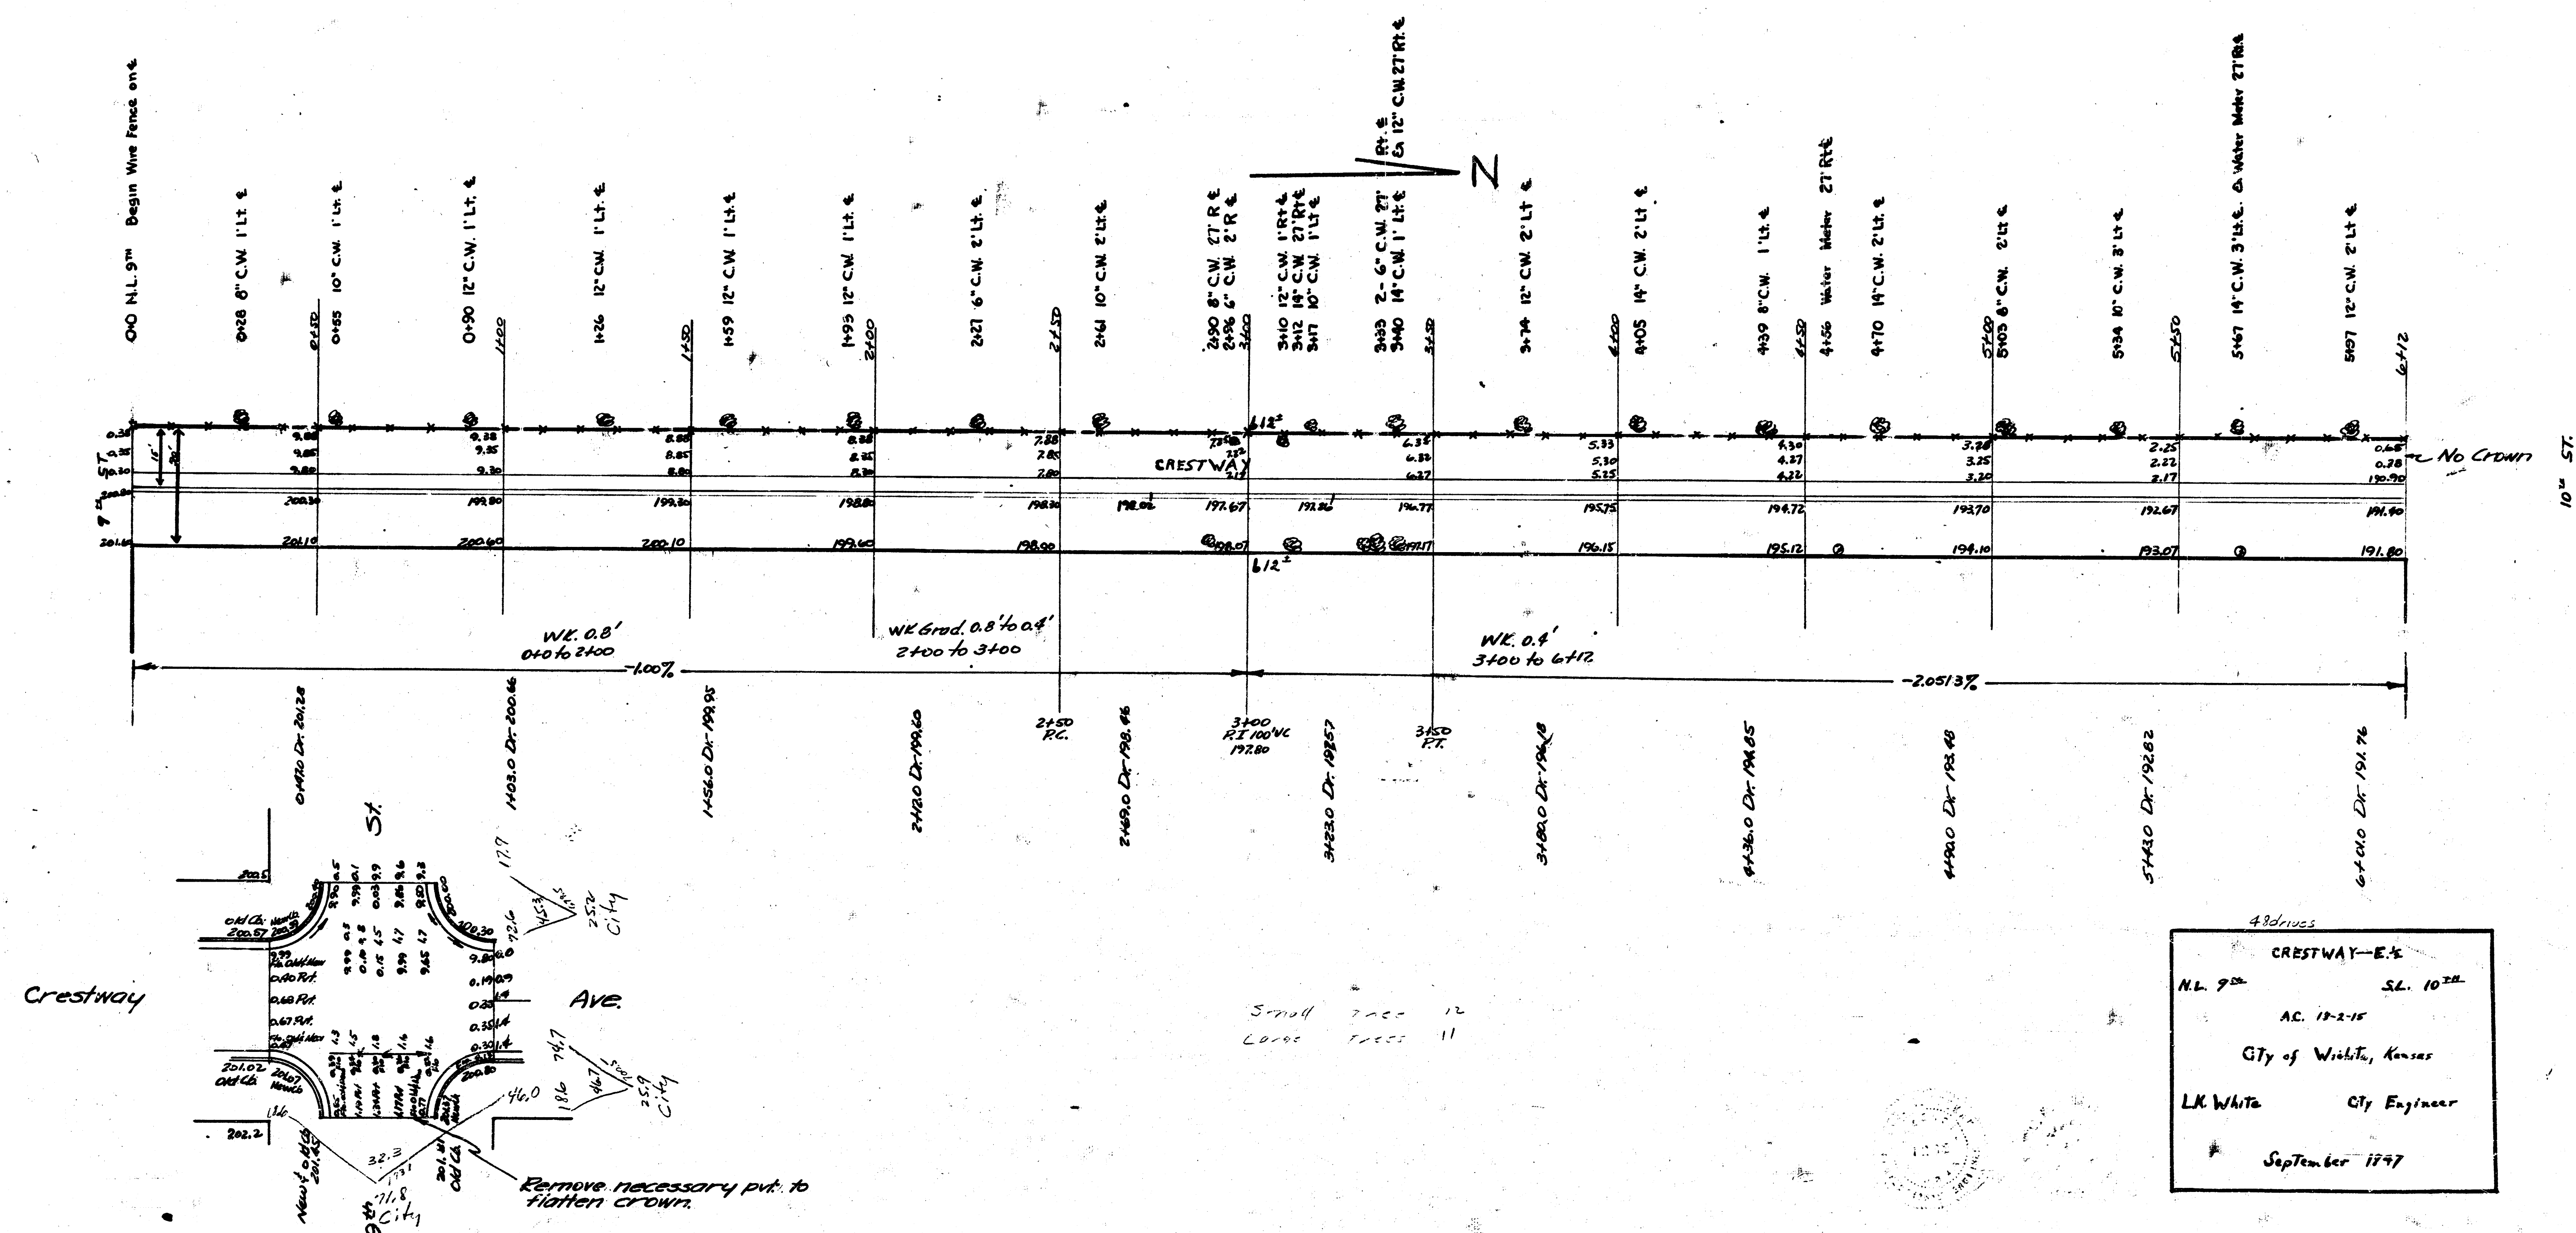

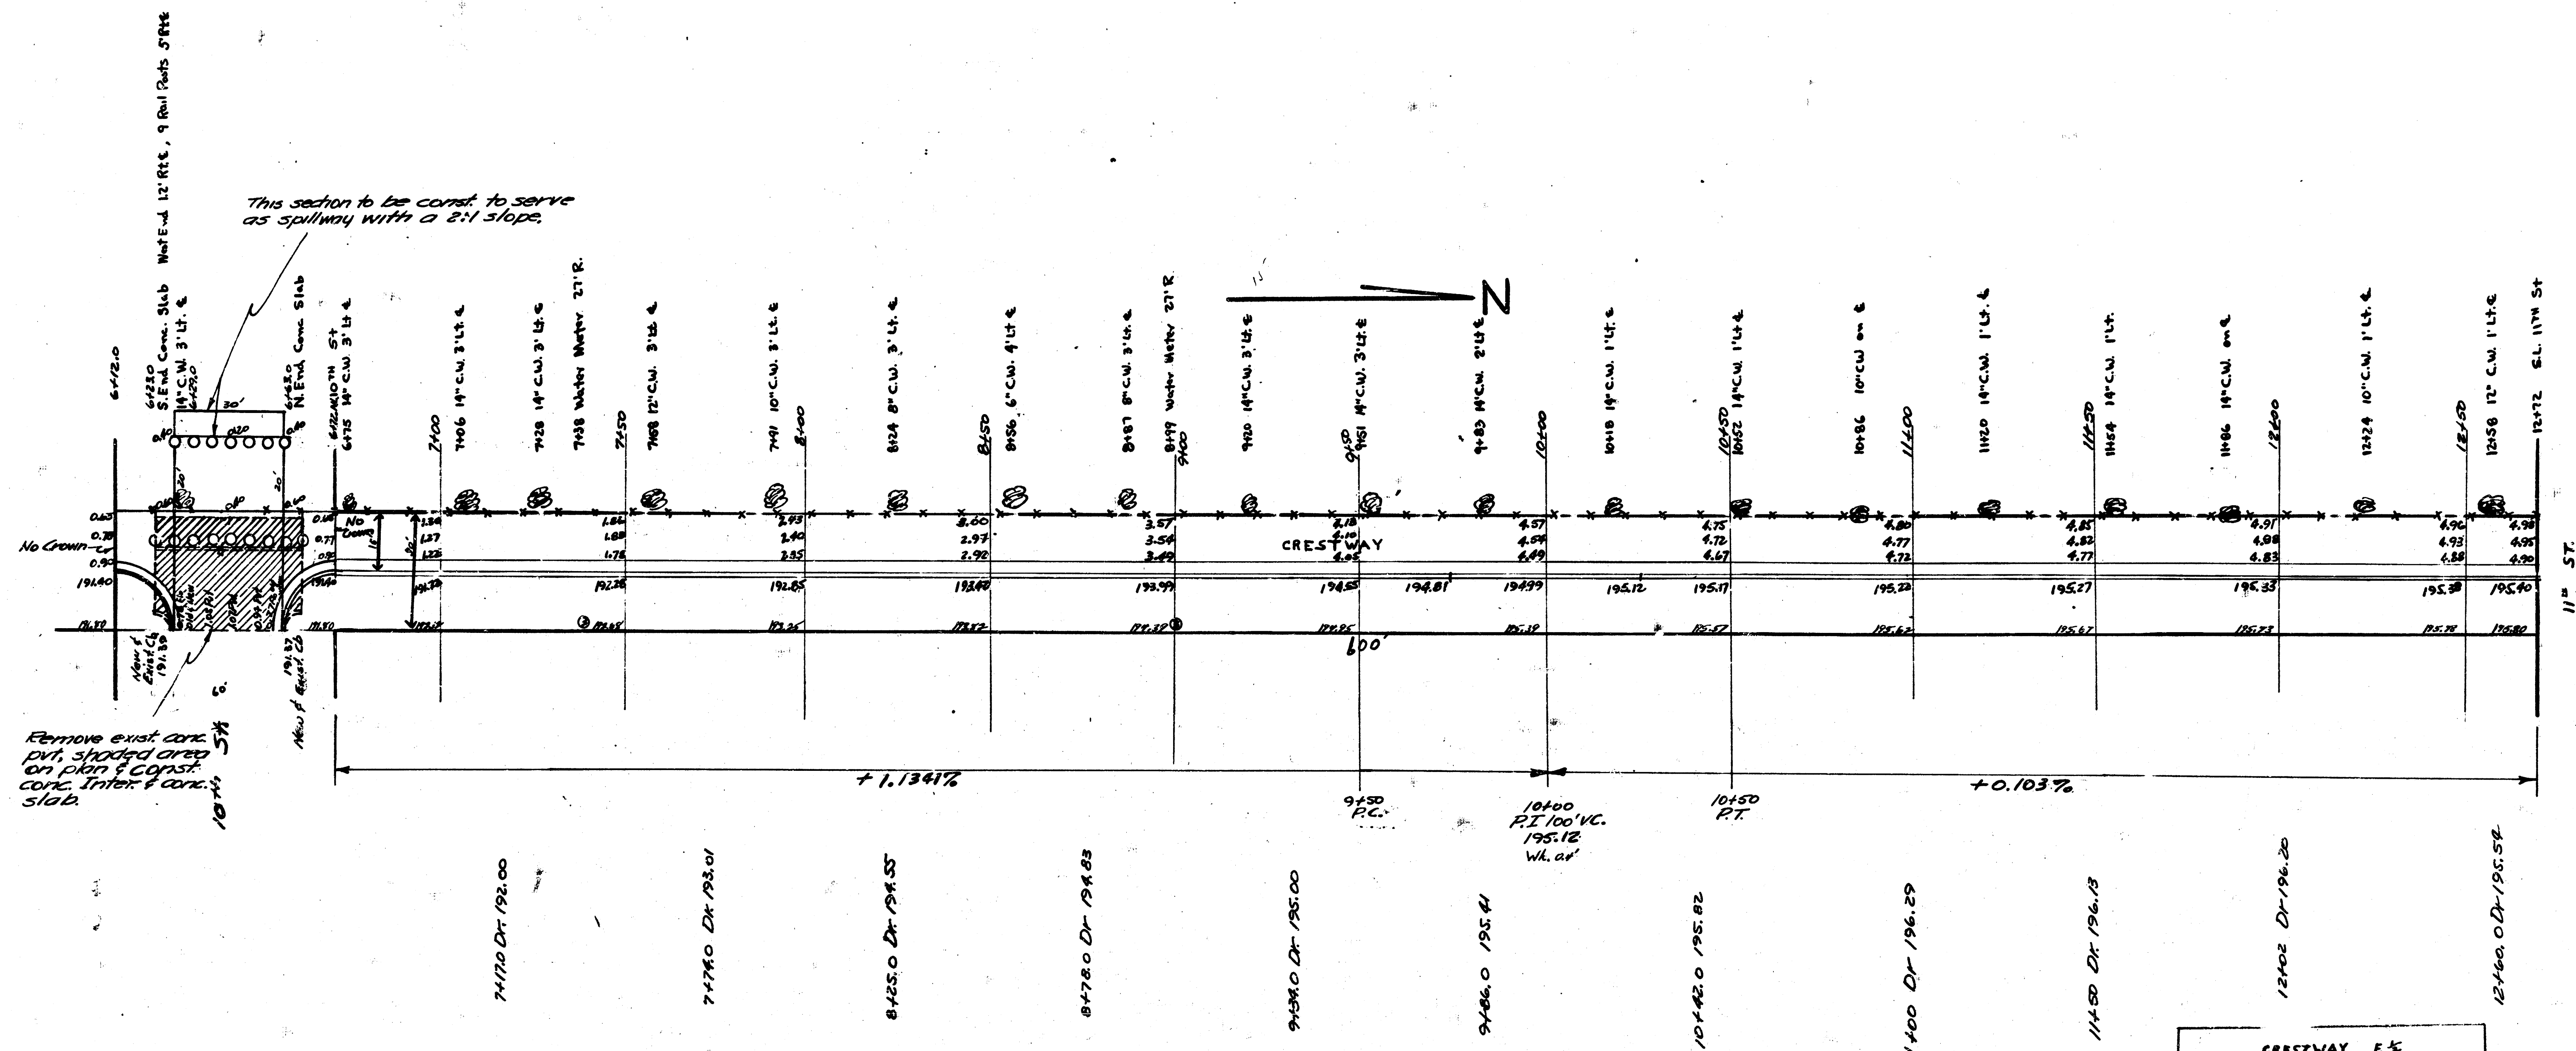

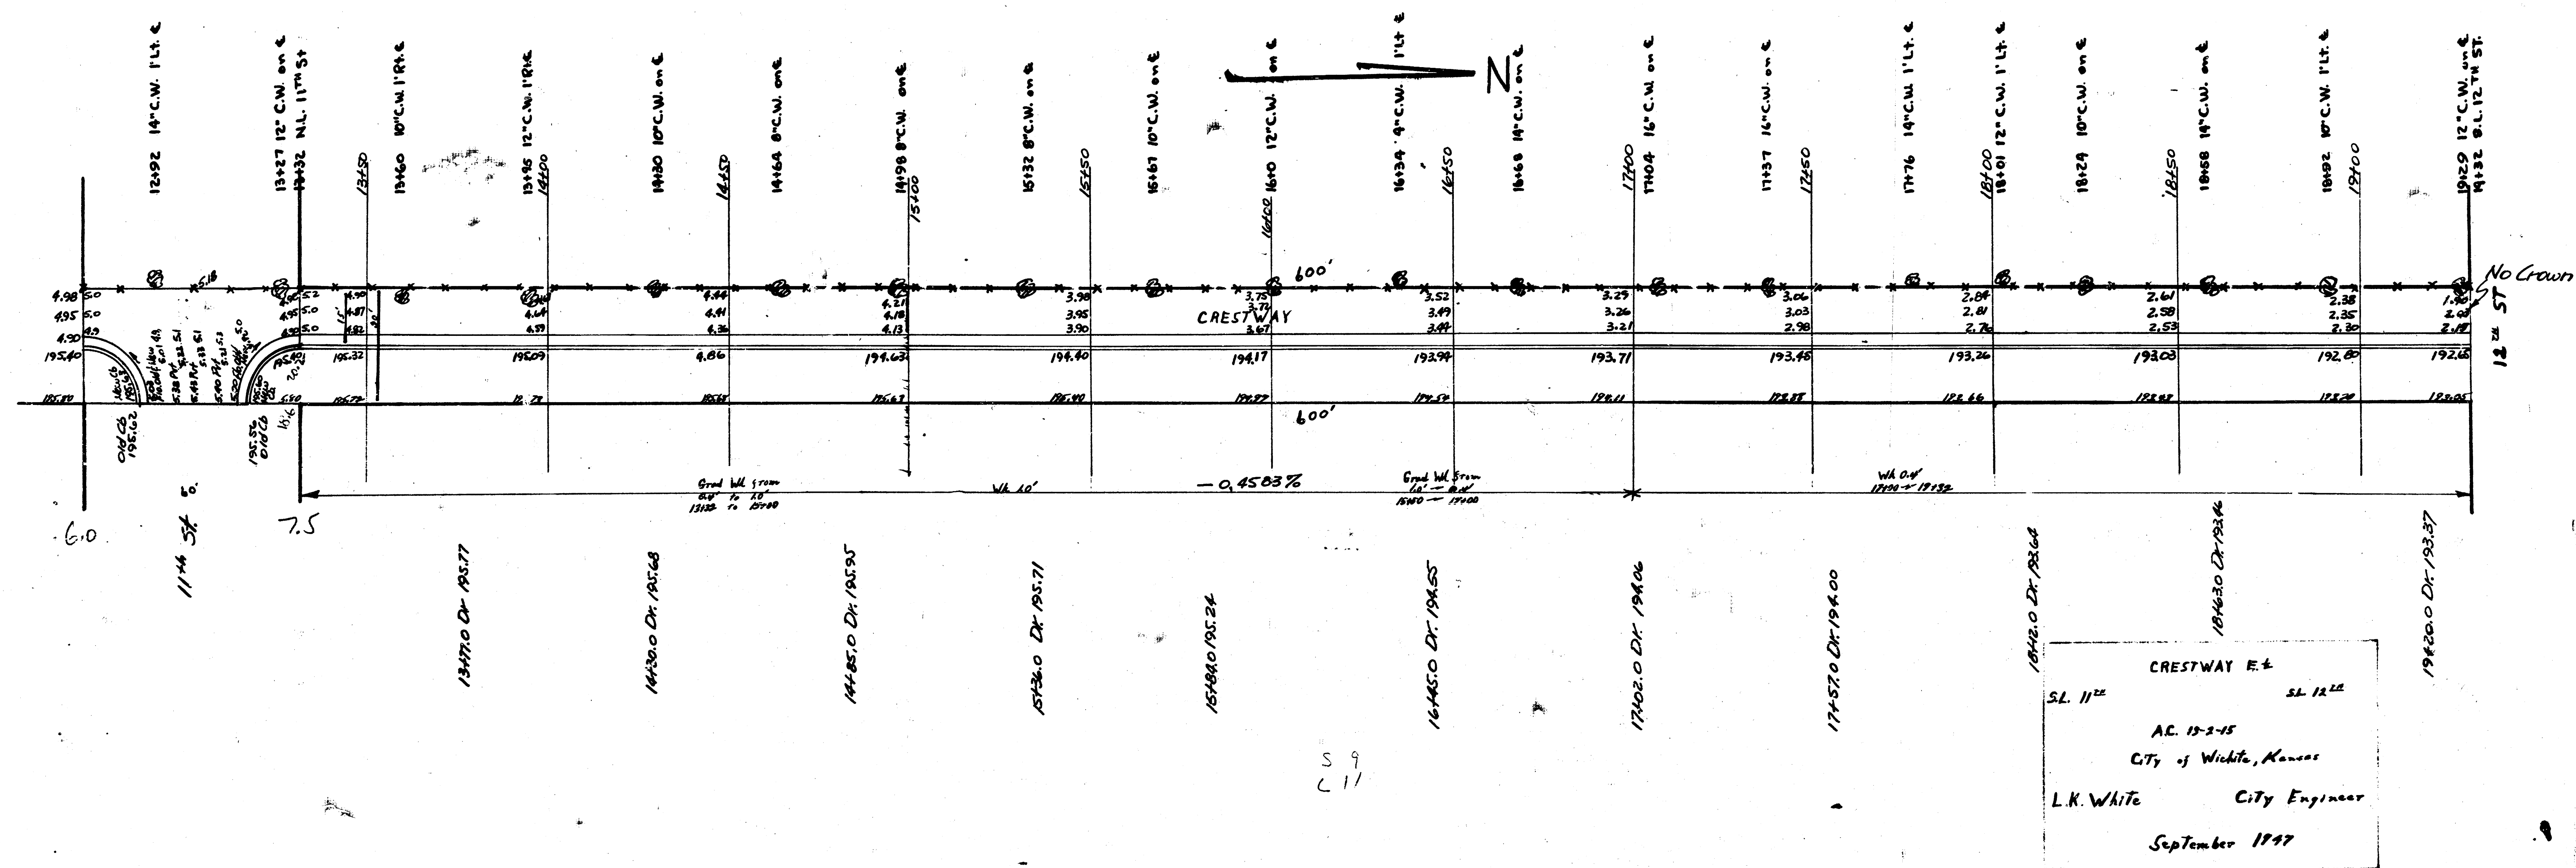

CRESTWAY E. &
 S.L. 11th S.L. 12th
 A.C. 15-1-15
 City of Wichita, Kansas
 L.K. White City Engineer
 September 1947

