

BM 4380 S.W. COR. CONC. PORCH HOUSE S.E. COR. CRESTWAY & KINKAID

NOTE:
CHAINED ON E.












8.4" 14.00" M" IN MUELLER FIRE HYDRANT NW COR. BELLAIRE & CRESTWAY

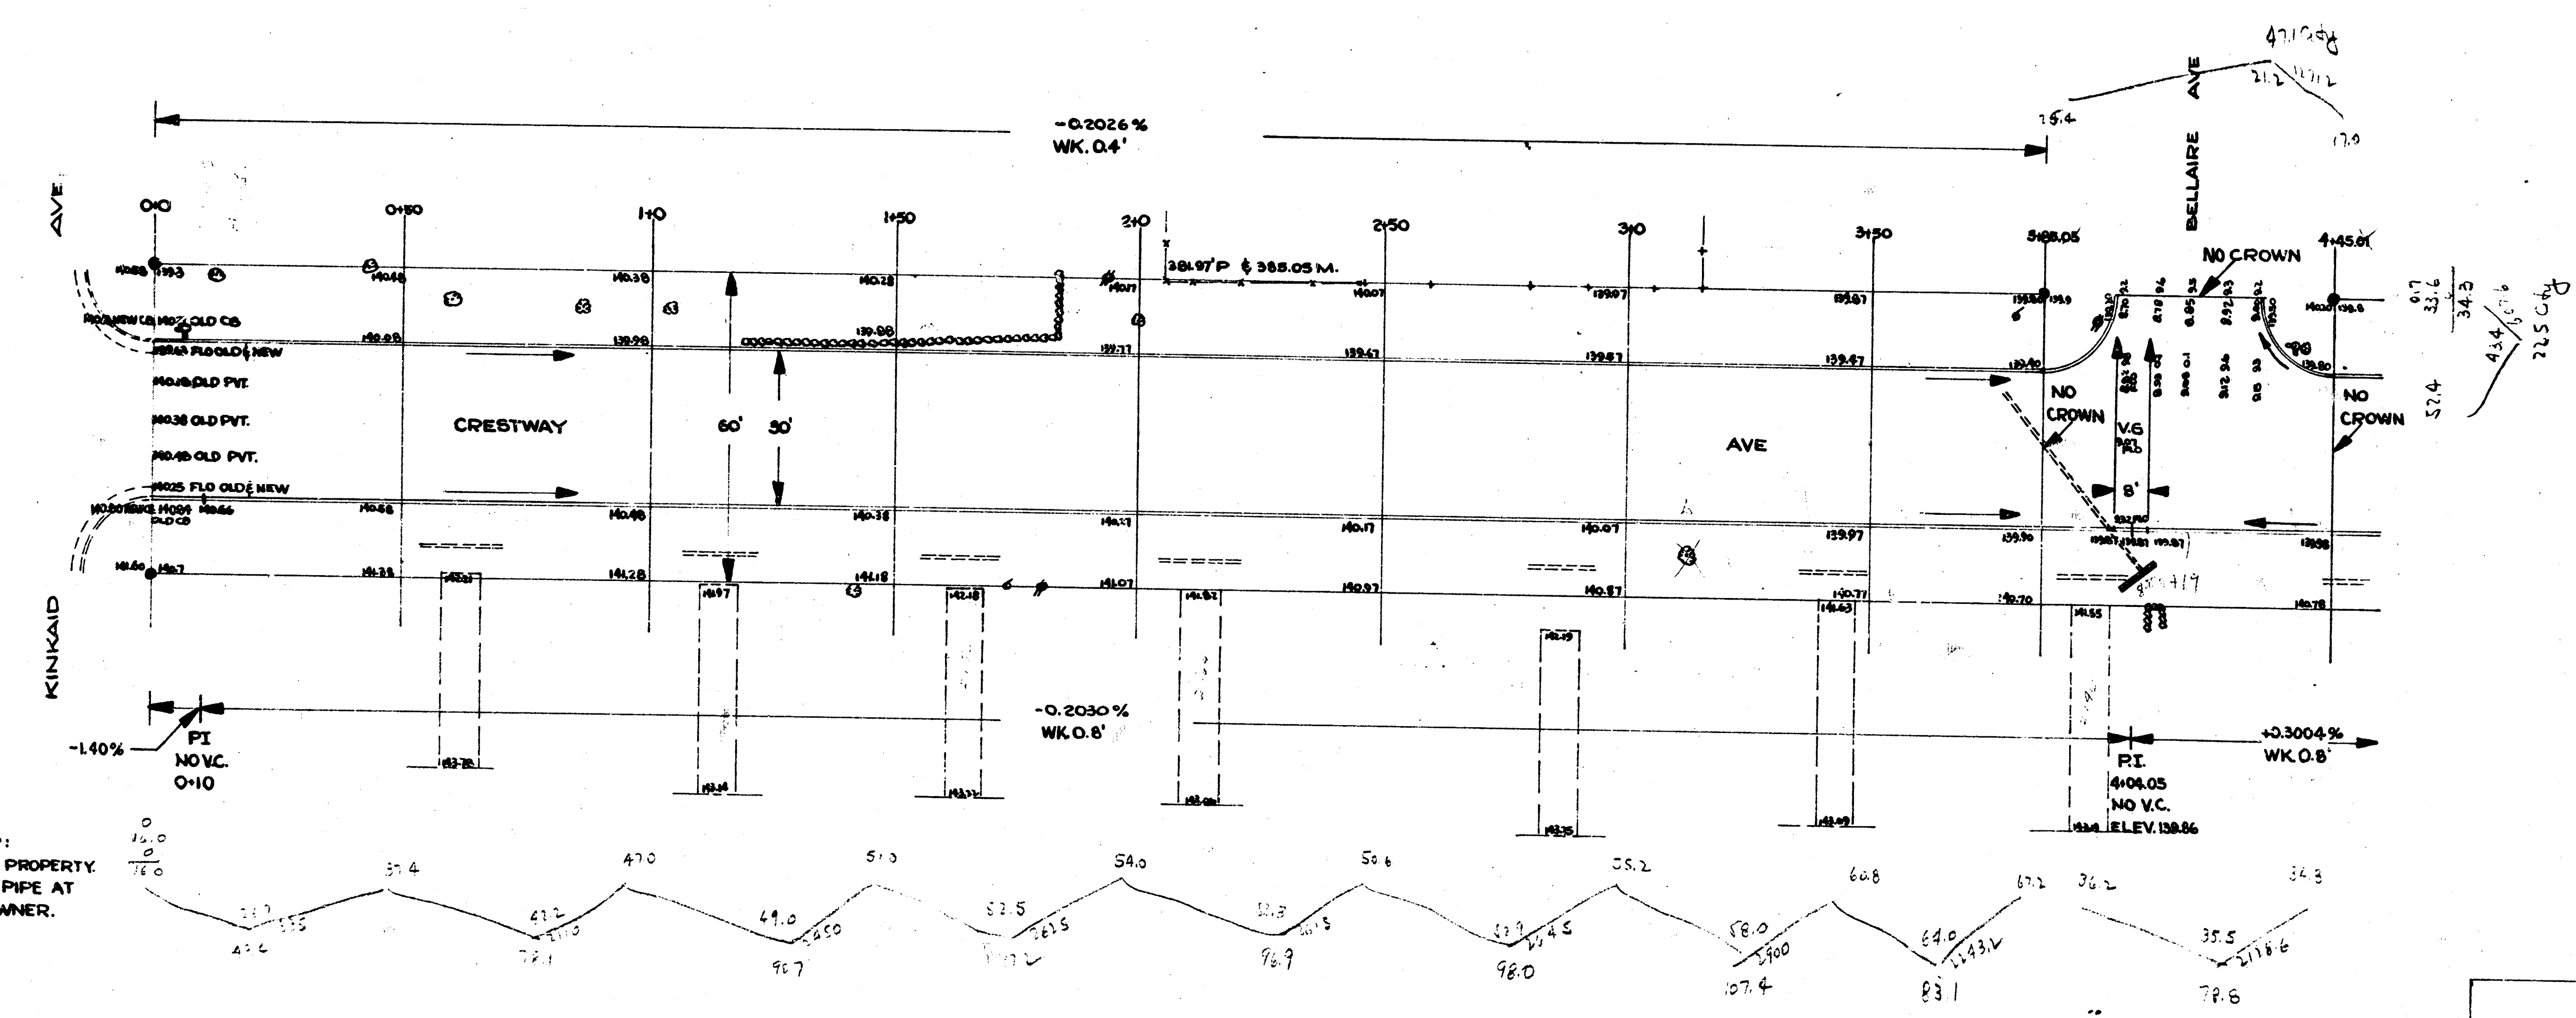


NOTE TO FIELD ENGINEER & CONTRACTOR:
PLACE ENTRANCE PIPE ON OWNERS PROPERTY.
THE STREET DEPT. WILL REMOVE THIS PIPE AT
THE REQUEST OF THE PROPERTY OWNER.

NOTE TO FIELD ENGINEER:
MARK TREES, HEDGES, BUSHES, FENCES & OTHER ITEMS
TO BE REMOVED & TURN IN CARD DENOTING SAME.



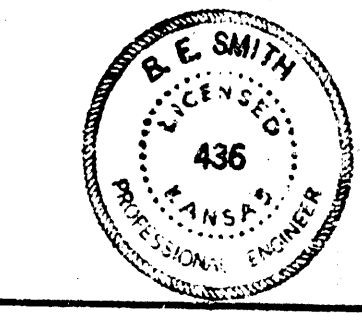


SCALE 1"=20'

1
5

CRESTWAY AVE
NL KINKAID TO S.L. MT. VERNON
30' CONC. & CB.
CITY OF WICHITA, KANS.
B.E. SMITH
MAY 1958
CITY ENGINEER
PROJ. NO. C-13-98

BELLAIRE AVE

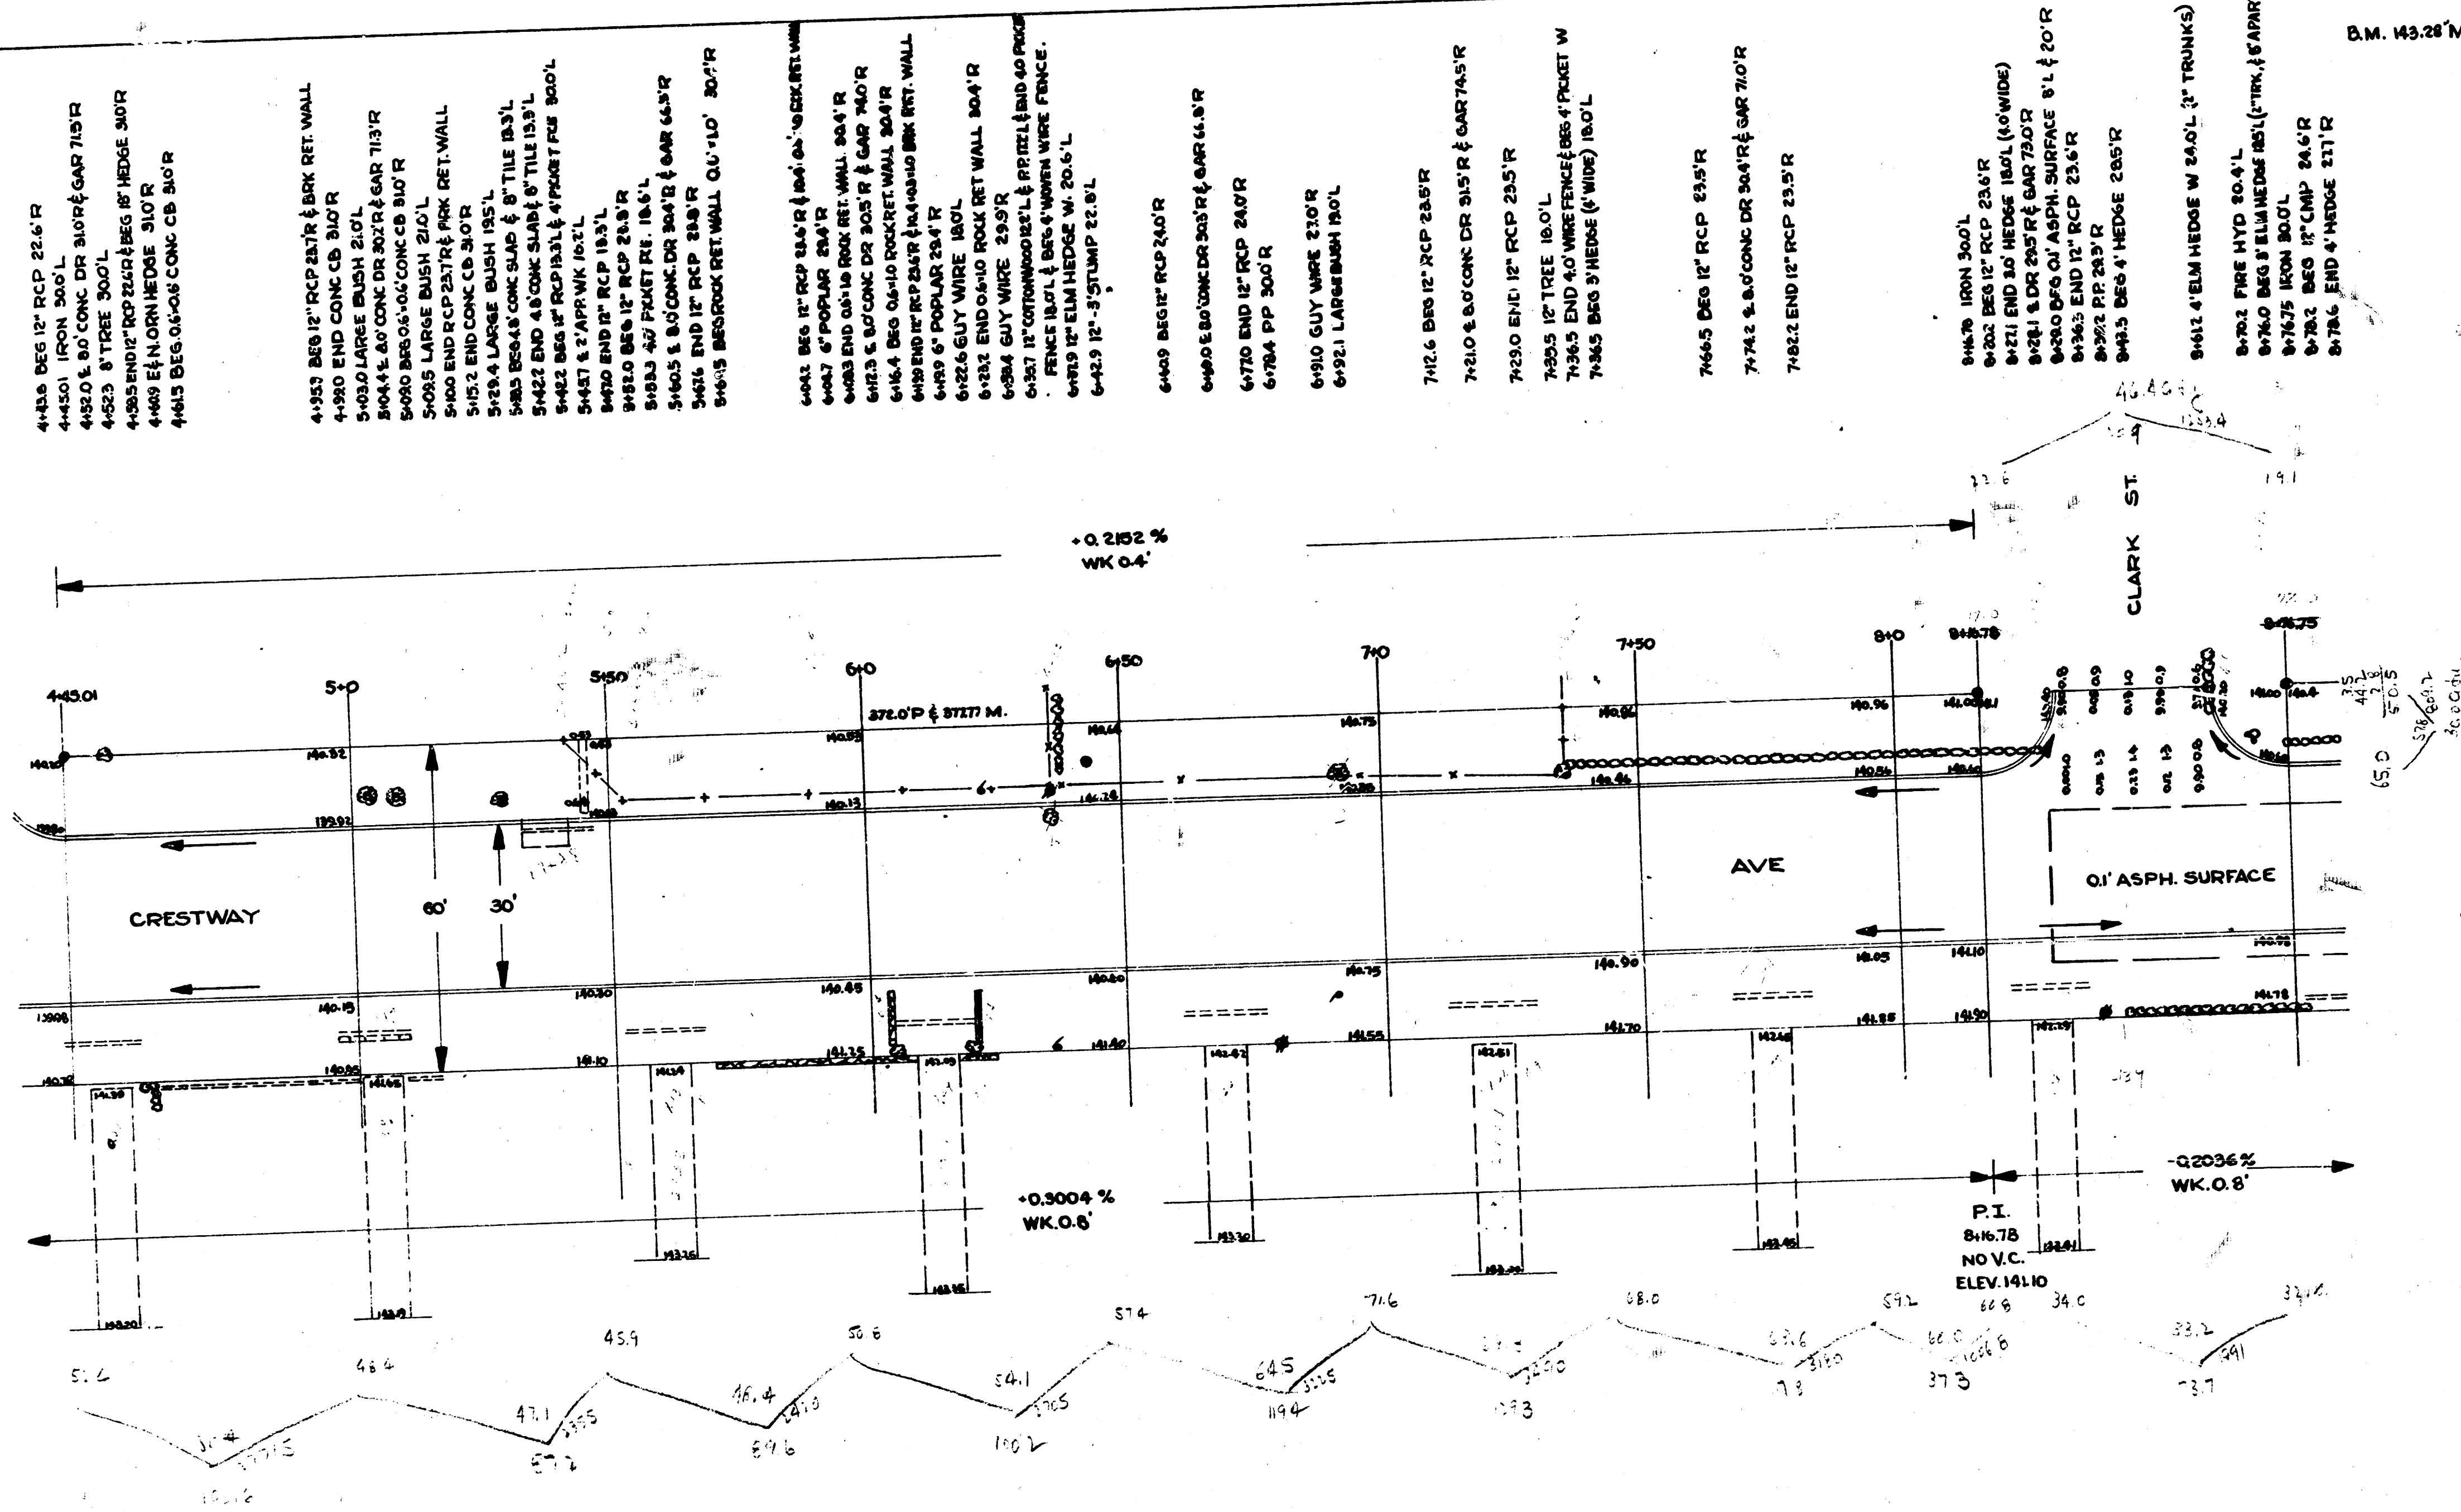

D.M. 143.28' IN MUELLER FIRE HYD. NW COR. CLARK & CRESTWAY

CRESTWAY AVE

SCALE 1"=20'

2/5

8-

